





LEGEND

- ENBRIDGE KILOMETRE POST (KME)
- ENBRIDGE L3R KILOMETRE POST (KP)
- ENBRIDGE L3R STATIONING (STA.)
- ENBRIDGE L3R TRACT / PARCEL NUMBER
- PROPOSED ENBRIDGE EASEMENT

0 200 400 600
SCALE IN METERS

- NOTES:**
1. ALL MEASUREMENTS ARE IN METERS UNLESS NOTED OTHERWISE.
 2. ALL EASEMENT LENGTHS ARE ALONG DITCHLINE OF PROPOSED ENBRIDGE EASEMENT.
 3. AREAS AND DISTANCES BASED ON EXISTING ENBRIDGE ROUTE SHEET DIGITAL MAPPING DATA FILES.
 4. AREAS ARE COMPUTER GENERATED FROM THE PROPOSED EASEMENT PERIMETER.
 5. TO CONVERT FROM METRIC TO IMPERIAL UNITS USE:
0.3048 METRE = 1 FOOT
1.609344 KILOMETRE = 1 MILE
1.0 HECTARE = 2.471 ACRES
 6. FOR INFORMATION PURPOSES, EXISTING ENBRIDGE EASEMENTS MAY ALSO BE SHOWN.
 7. REDUCED SIZE DRAWINGS WILL NOT BE TO SCALE.

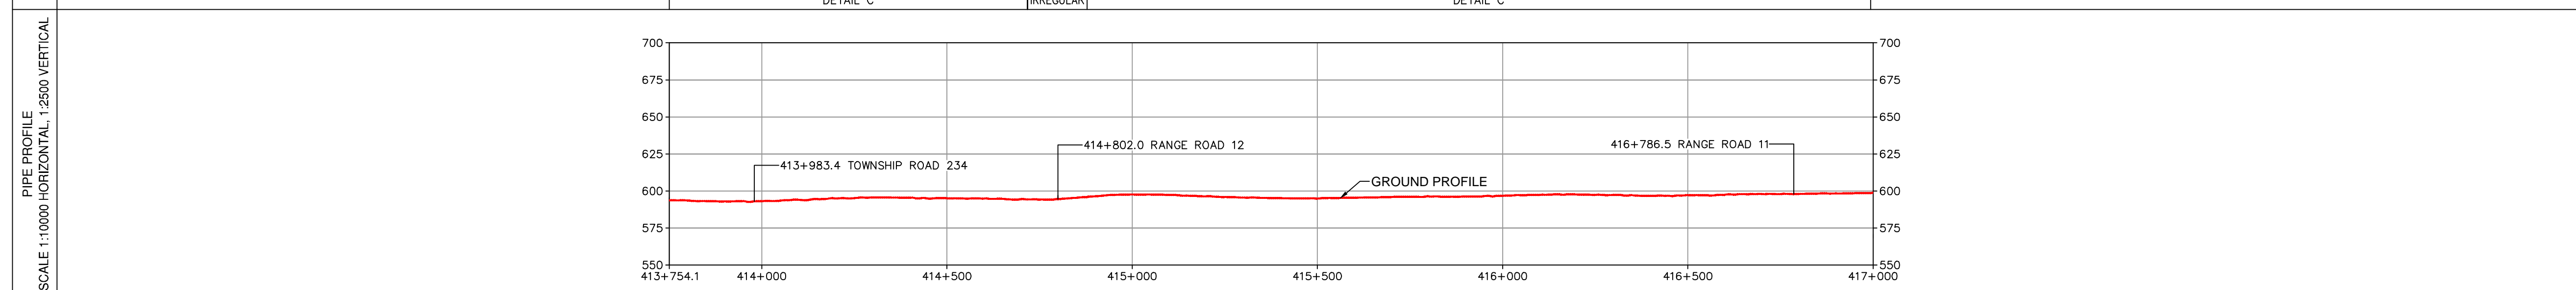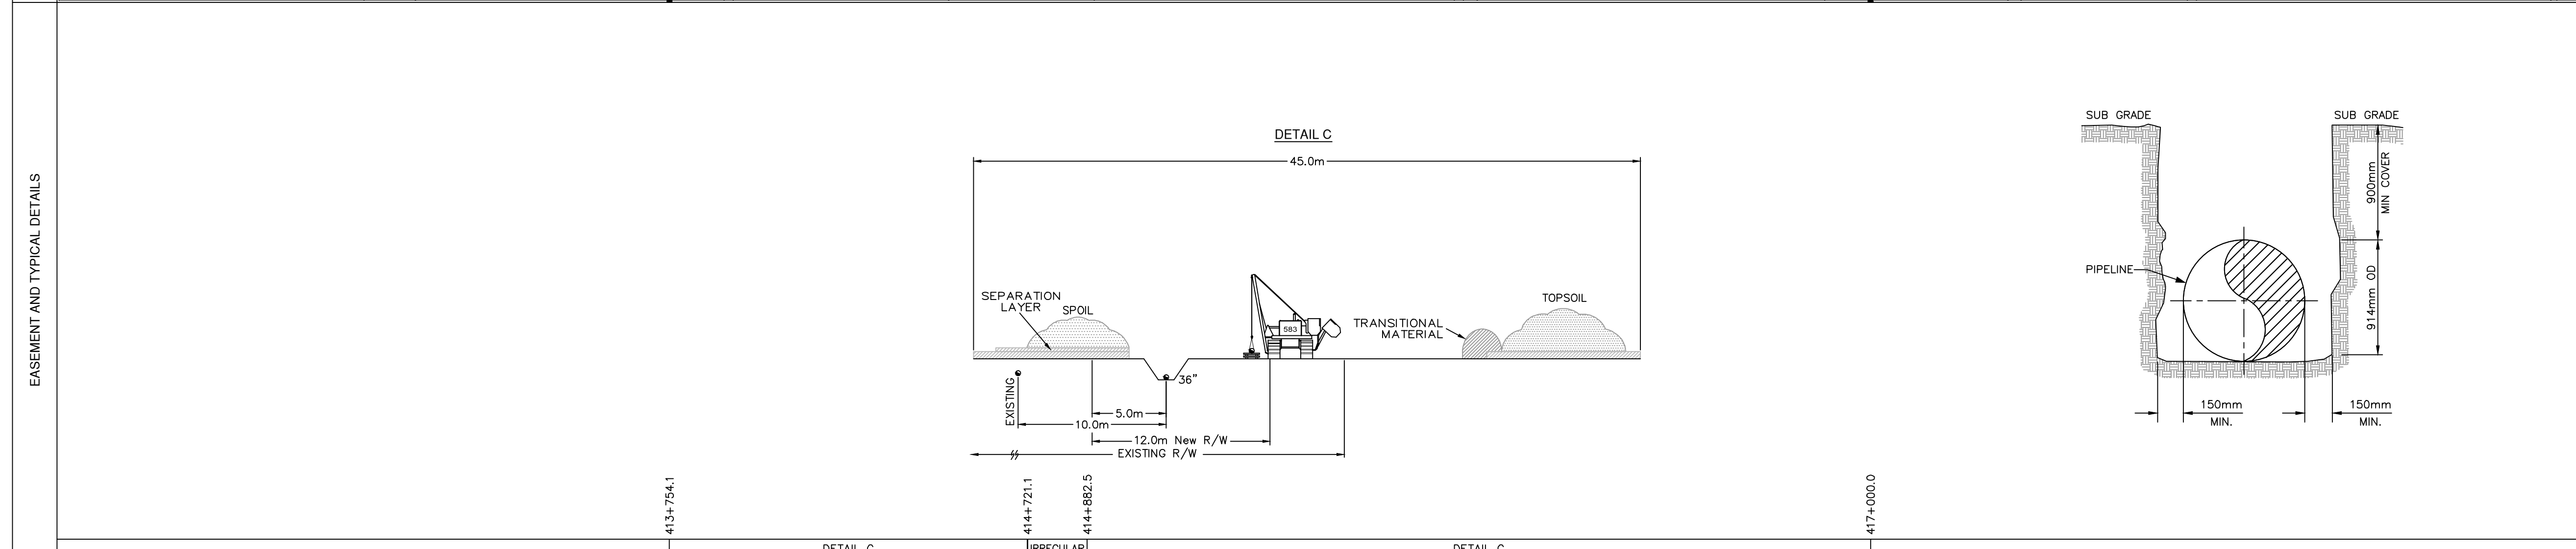

COPYRIGHT © THIS DRAWING IS THE PROPERTY OF ENBRIDGE AND SHALL NOT BE REPRODUCED EITHER IN WHOLE OR IN PART WITHOUT PRIOR WRITTEN CONSENT OF ENBRIDGE.

ENBRIDGE PIPELINES INC.
10201 JASPER AVENUE
EDMONTON ALBERTA CANADA

LINE 3 REPLACEMENT PROJECT (LINE 93)
NPS 36 PIPELINE
PLAN AND PROFILE
STA. 413+754.1 TO STA. 417+000.0


DRAWN *MM* / CHECK *CM* / APPROVE *MM*
DATE 4-NOV-16 / SCALE 1:10000 / APPROVE

D-PPBOR-SK4001 **4001**

BOOK OF REFERENCE
PROVINCE OF SASKATCHEWAN

DWG No.: D-PPBOR-SK4001

TRACT	PARCEL #	TITLE NUMBER	LOT	BLOCK	PLAN	LEGAL DESCRIPTION						PARTY TYPE	NAME	WIDTH OF PROPOSED EASEMENT (METRES)	LENGTH (METRES)	AREA (HA.)
						EXT.	LOC.	SEC.	TWP.	RGE.	MER.					
R.M OF HURON No. 223, SK																
SL774	102225305	102657719				0	S.W.	27	23	1	W.3M.	OWNER	TWIN CURVES RANCH LTD.	12.0	57.6	0.07
SL775	102225293	102657708				0	S.E.	27	23	1	W.3M.	OWNER	TWIN CURVES RANCH LTD.	12.0	151.1	0.18
SL776	102225125	102657786				0	N.E.	22	23	1	W.3M.	OWNER	613169 SASKATCHEWAN LTD.	12.0	790.5	0.95
SL777	102225158	138888646				0	N.W.	23	23	1	W.3M.	OWNER	COREY EDWIN DOERKSEN CARRIE GAYLE DOERKSEN	12.0	611.8	0.73
SL778	102225147	138888635				0	S.W.	23	23	1	W.3M.	OWNER	COREY EDWIN DOERKSEN CARRIE GAYLE DOERKSEN	12.0	367.1	0.44
SL779	102225136	102657764				0	S.E.	23	23	1	W.3M.	OWNER	THE SASKATCHEWAN LAND BANK COMMISSION	12.0	982.4	1.18
SL780	102225181	141526076				0	S.W.	24	23	1	W.3M.	OWNER	WE-ST SANDEN FARMS INCORPORATED	12.0	32.7	0.04
SL781	102226104	102657821				0	N.W.	13	23	1	W.3M.	OWNER	THE SASKATCHEWAN LAND BANK COMMISSION	12.0	166.6	0.20


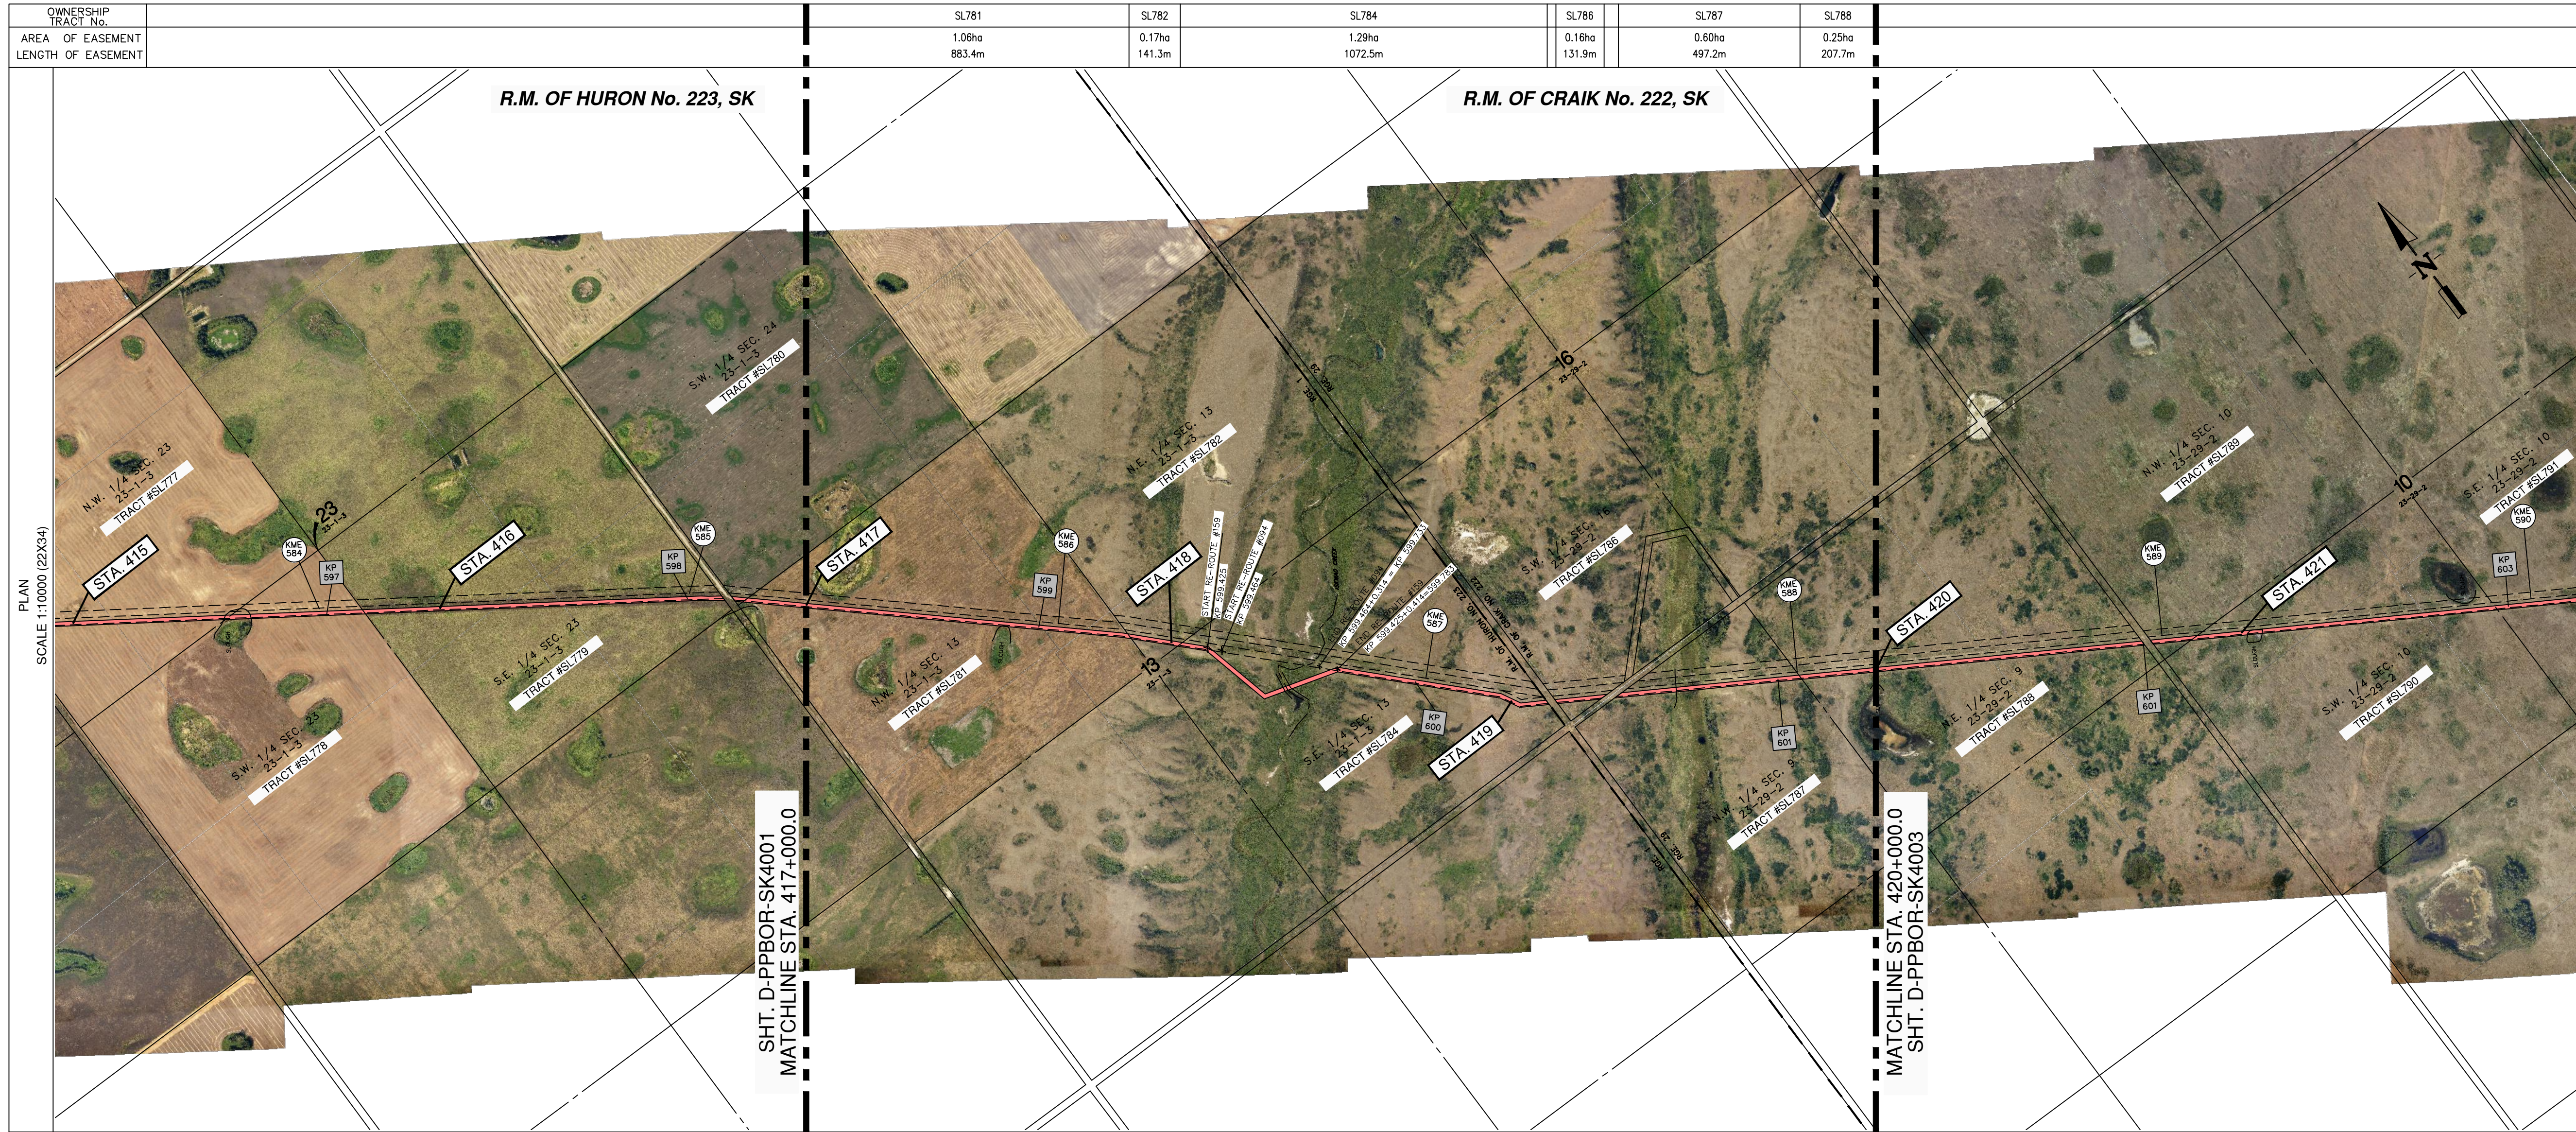


LEGEND

- ENBRIDGE KILOMETRE POST (KME)
- ENBRIDGE L3R KILOMETRE POST (KP)
- ENBRIDGE L3R STATIONING (STA.)
- ENBRIDGE L3R TRACT / PARCEL NUMBER
- PROPOSED ENBRIDGE EASEMENT

0 200 400 600
SCALE IN METERS

- NOTES:**
1. ALL MEASUREMENTS ARE IN METERS UNLESS NOTED OTHERWISE.
 2. ALL EASEMENT LENGTHS ARE ALONG DITCHLINE OF PROPOSED ENBRIDGE EASEMENT.
 3. AREAS AND DISTANCES BASED ON EXISTING ENBRIDGE ROUTE SHEET DIGITAL MAPPING DATA FILES.
 4. AREAS ARE COMPUTER GENERATED FROM THE PROPOSED EASEMENT PERIMETER.
 5. TO CONVERT FROM METRIC TO IMPERIAL UNITS USE:
0.3048 METRE = 1 FOOT
1.609344 KILOMETRE = 1 MILE
1.0 HECTARE = 2.471 ACRES
 6. FOR INFORMATION PURPOSES, EXISTING ENBRIDGE EASEMENTS MAY ALSO BE SHOWN.
 7. REDUCED SIZE DRAWINGS WILL NOT BE TO SCALE.

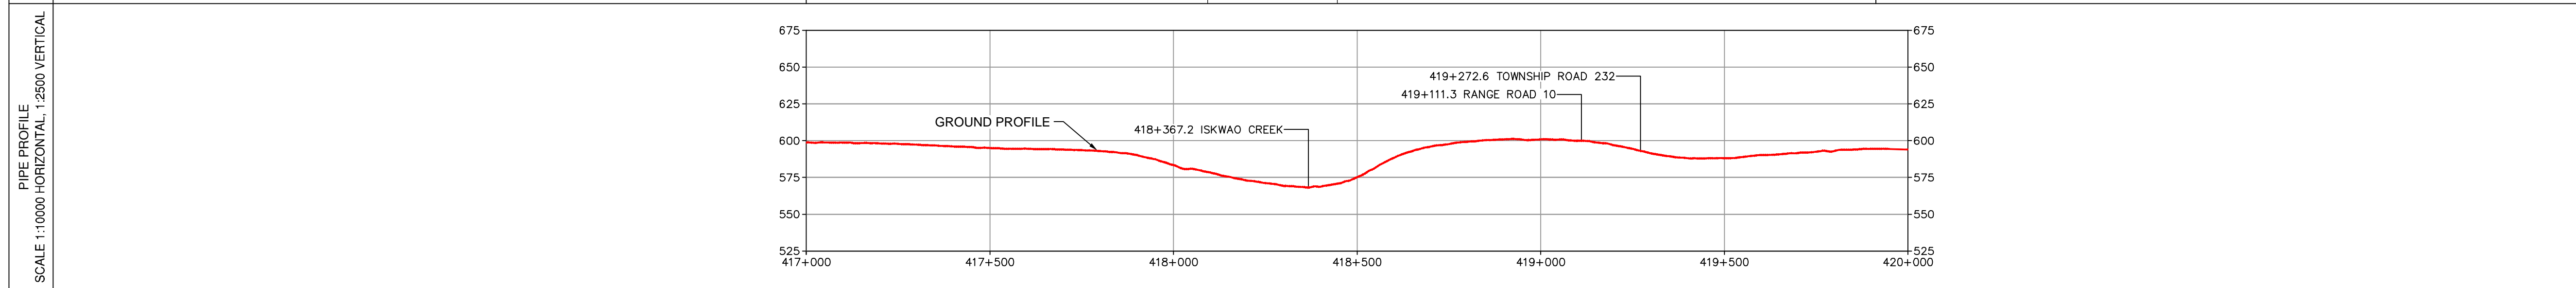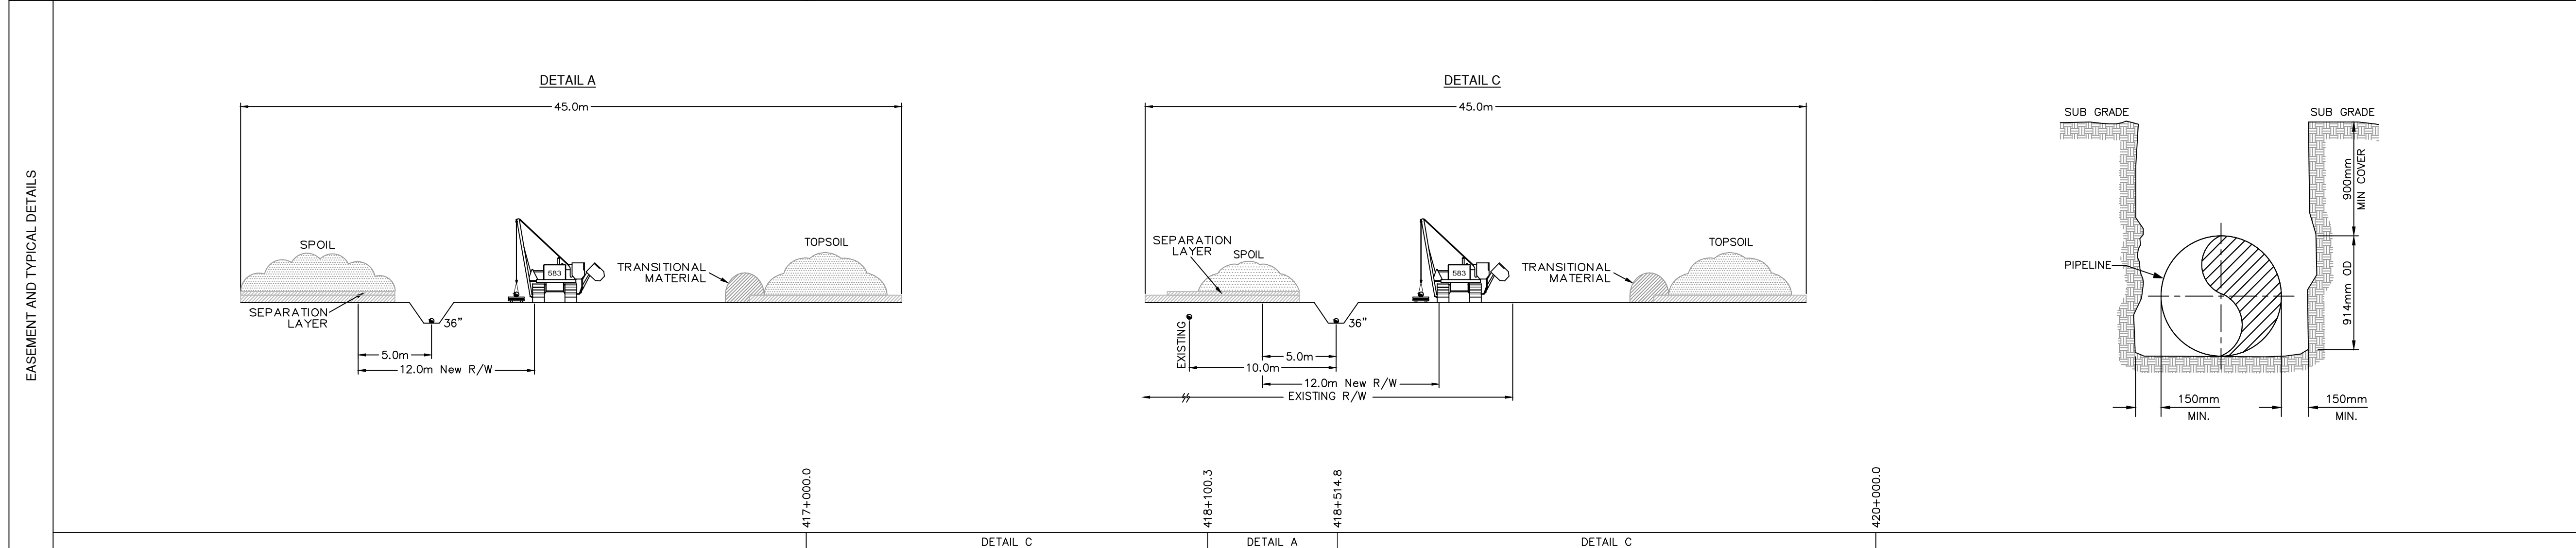

COPYRIGHT © THIS DRAWING IS THE PROPERTY OF ENBRIDGE AND SHALL NOT BE REPRODUCED EITHER IN WHOLE OR IN PART WITHOUT PRIOR WRITTEN CONSENT OF ENBRIDGE.

ENBRIDGE ENBRIDGE PIPELINES INC.
10201 JASPER AVENUE
EDMONTON ALBERTA CANADA

LINE 3 REPLACEMENT PROJECT (LINE 93)
NPS 36 PIPELINE
PLAN AND PROFILE
STA. 417+000.0 TO STA. 420+000.0

DRAWN *RWV* CHECK *CM* APPROVE
DATE 4-NOV-16 SCALE 1:10000 APPROVE


D-PPBOR-SK4002 **4002**

R.M. OF CRAIK

BOOK OF REFERENCE
PROVINCE OF SASKATCHEWAN

DWG No.: D-PPBOR-SK4002

TRACT	PARCEL #	TITLE NUMBER	LOT	BLOCK	PLAN	LEGAL DESCRIPTION						PARTY TYPE	NAME	WIDTH OF PROPOSED EASEMENT (METRES)	LENGTH (METRES)	AREA (HA.)
						EXT.	LOC.	SEC.	TWP.	RGE.	MER.					
R.M OF HURON No. 223, SK																
SL781	102226104	102657821				0	N.W.	13	23	1	W.3M.	OWNER	THE SASKATCHEWAN LAND BANK COMMISSION	12.0	883.4	1.06
SL782	102219016	102657843				0	N.E.	13	23	1	W.3M.	OWNER	RAYMOND BAKKEN	12.0	141.3	0.17
SL782	102219016	136225559				0	N.E.	13	23	1	W.3M.	OWNER	KIMBERLY BAKKEN SHARON LEE BAKKEN	12.0	141.3	0.17
SL784	102226081	102657865				0	S.E.	13	23	1	W.3M.	OWNER	RAYMOND BAKKEN	12.0	1072.5	1.29
SL784	102226081	136225560				0	S.E.	13	23	1	W.3M.	OWNER	KIMBERLY BAKKEN SHARON LEE BAKKEN	12.0	1072.5	1.29
R.M OF CRAIK No. 222, SK																
SL786	102154058	102520527				1	S.W	16	23	29	W.2M.	OWNER	HER MAJESTY THE QUEEN (SASKATCHEWAN)	12.0	131.9	0.16
SL787	102153787	102520415				0	N.W.	9	23	29	W.2M.	OWNER	HER MAJESTY THE QUEEN (SASKATCHEWAN)	12.0	497.2	0.60
SL788	102153798	102520404				0	N.E.	9	23	29	W.2M.	OWNER	HER MAJESTY THE QUEEN (SASKATCHEWAN)	12.0	207.7	0.25


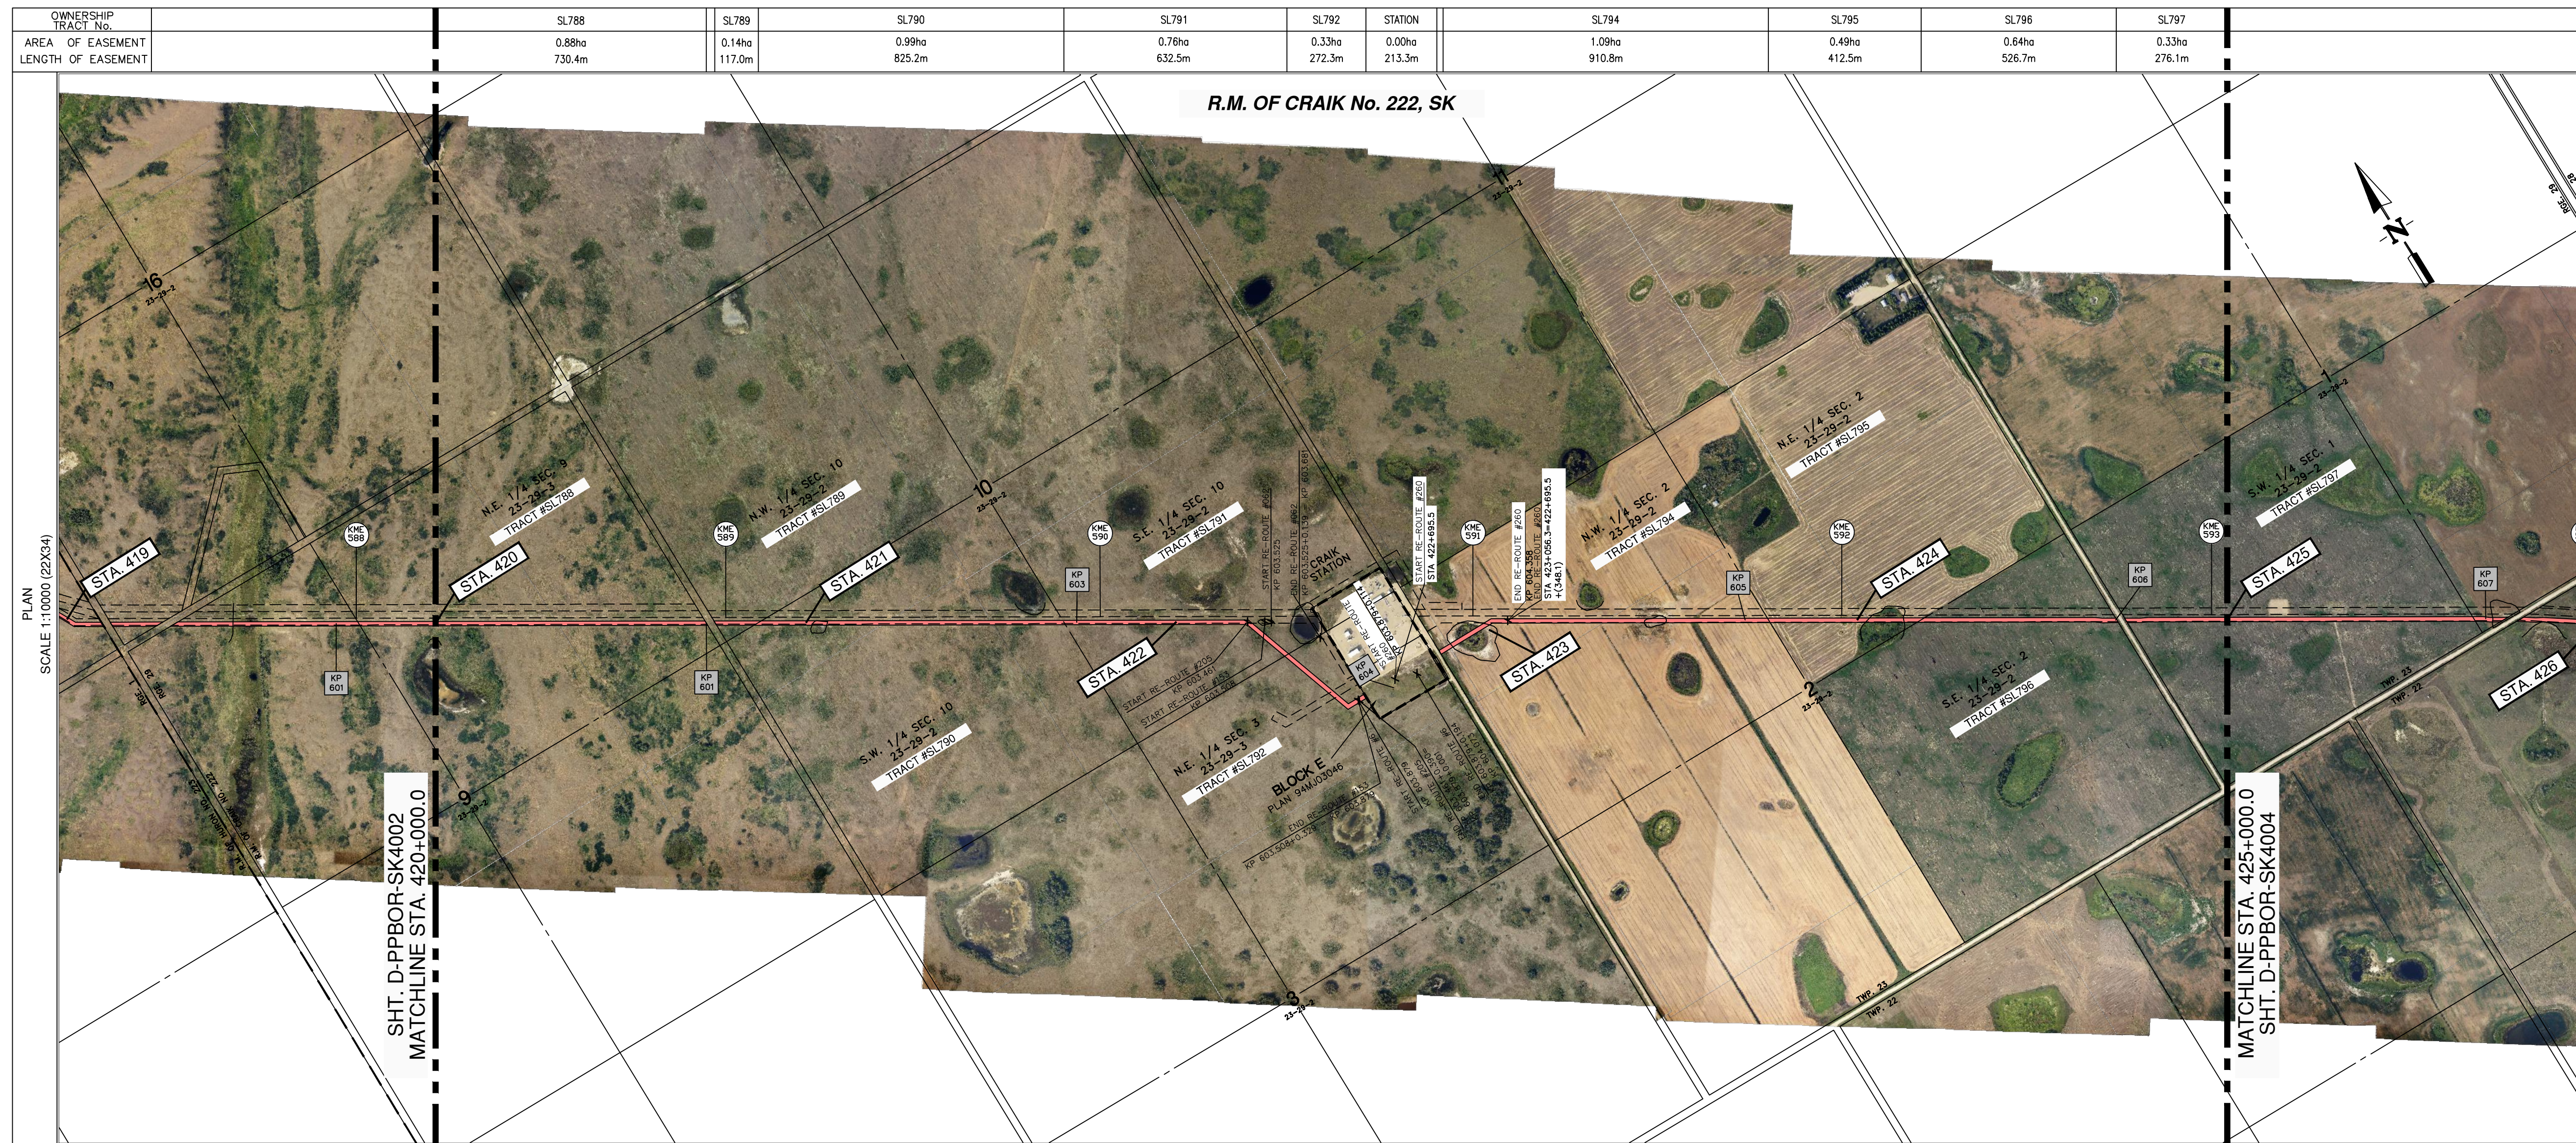


LEGEND

- ENBRIDGE KILOMETRE POST (KME)
- ENBRIDGE L3R KILOMETRE POST (KP)
- ENBRIDGE L3R STATIONING (STA.)
- ENBRIDGE L3R TRACT / PARCEL NUMBER
- PROPOSED ENBRIDGE EASEMENT

0 200 400 600
SCALE IN METERS

- NOTES:**
1. ALL MEASUREMENTS ARE IN METERS UNLESS NOTED OTHERWISE.
 2. ALL EASEMENT LENGTHS ARE ALONG DITCHLINE OF PROPOSED ENBRIDGE EASEMENT.
 3. AREAS AND DISTANCES BASED ON EXISTING ENBRIDGE ROUTE SHEET DIGITAL MAPPING DATA FILES.
 4. AREAS ARE COMPUTER GENERATED FROM THE PROPOSED EASEMENT PERIMETER.
 5. TO CONVERT FROM METRIC TO IMPERIAL UNITS USE:
0.3048 METRE = 1 FOOT
1.609344 KILOMETRE = 1 MILE
1.0 HECTARE = 2.471 ACRES
 6. FOR INFORMATION PURPOSES, EXISTING ENBRIDGE EASEMENTS MAY ALSO BE SHOWN.
 7. REDUCED SIZE DRAWINGS WILL NOT BE TO SCALE.

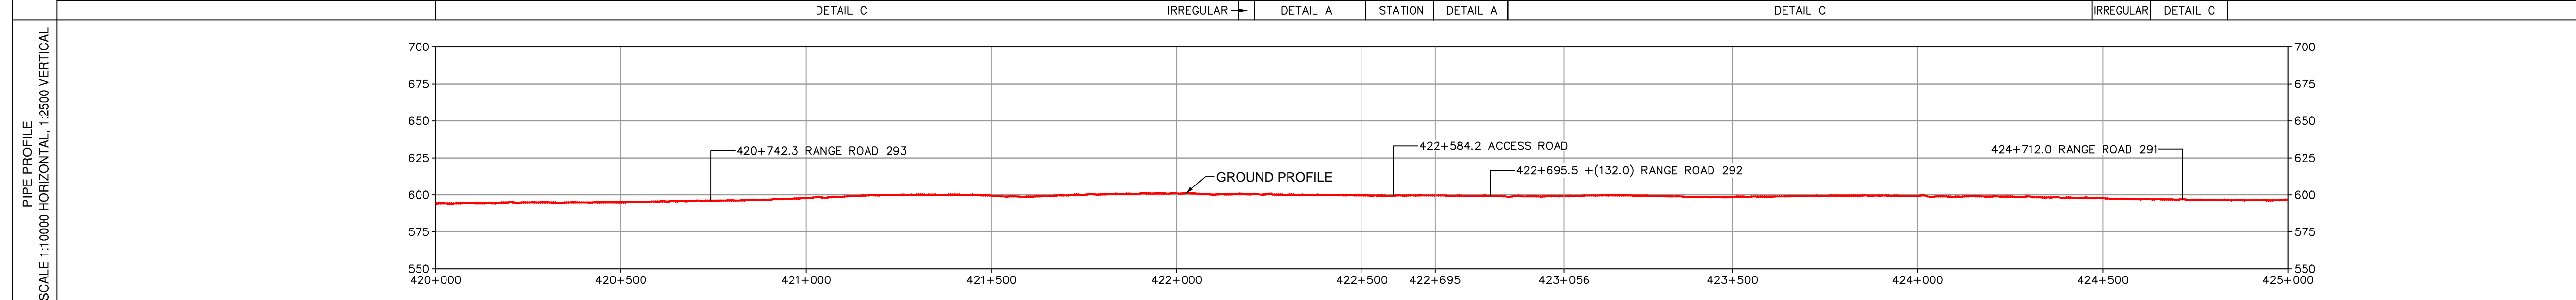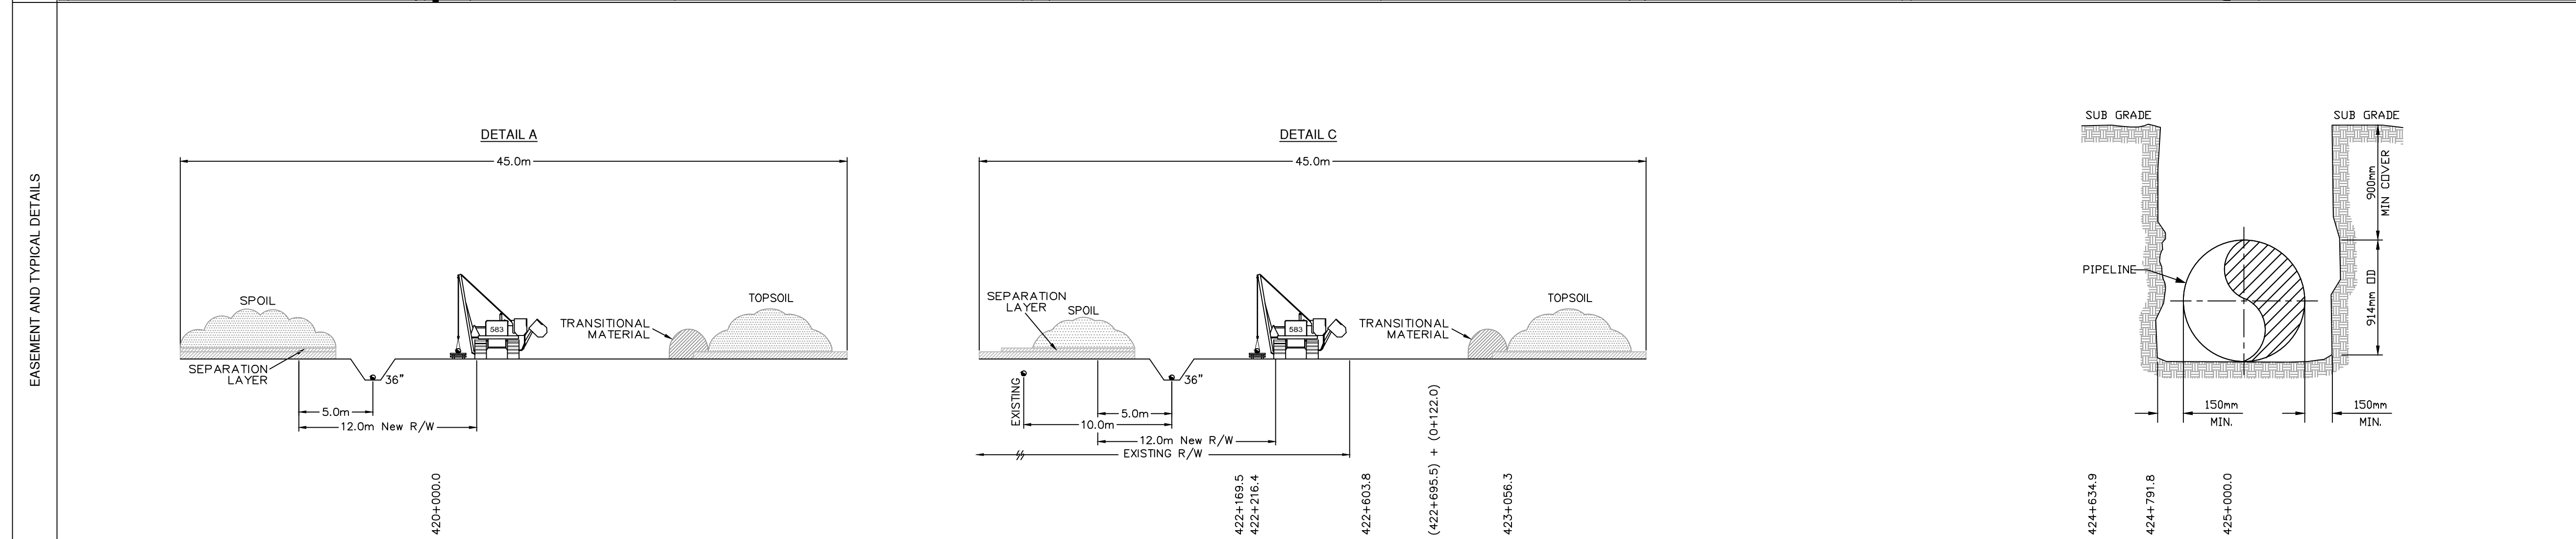

COPYRIGHT © THIS DRAWING IS THE PROPERTY OF ENBRIDGE AND SHALL NOT BE REPRODUCED EITHER IN WHOLE OR IN PART WITHOUT PRIOR WRITTEN CONSENT OF ENBRIDGE

ENBRIDGE ENBRIDGE PIPELINES INC.
10201 JASPER AVENUE
EDMONTON ALBERTA CANADA

LINE 3 REPLACEMENT PROJECT (LINE 93)
NPS 36 PIPELINE
PLAN AND PROFILE
STA. 420+000.0 TO STA. 425+000.0


DRAWN *NN* CHECK *CM* APPROVE
DATE 4-NOV-16 SCALE 1:10000 APPROVE

D-PPBOR-SK4003 **4003**

BOOK OF REFERENCE
PROVINCE OF SASKATCHEWAN

DWG No.: D-PPBOR-SK4003

TRACT	PARCEL #	TITLE NUMBER	LOT	BLOCK	LEGAL DESCRIPTION							PARTY TYPE	NAME	WIDTH OF PROPOSED EASEMENT		
					PLAN	EXT.	LOC.	SEC.	TWP.	RGE.	MER.			(METRES)	LENGTH (METRES)	AREA (HA.)
R.M OF CRAIK No. 222, SK																
SL788	102153798	102520404				0	N.E.	9	23	29	W.2M.	OWNER	HER MAJESTY THE QUEEN (SASKATCHEWAN)	12.0	730.4	0.88
SL789	102153822	102520460				0	N.W.	10	23	29	W.2M.	OWNER	HER MAJESTY THE QUEEN (SASKATCHEWAN)	12.0	117.0	0.14
SL790	102153811	102520246				0	S.W.	10	23	29	W.2M.	OWNER	HER MAJESTY THE QUEEN (SASKATCHEWAN)	12.0	825.2	0.99
SL791	102153800	102520224				0	S.E.	10	23	29	W.2M.	OWNER	HER MAJESTY THE QUEEN (SASKATCHEWAN)	12.0	632.5	0.76
SL792	102153710	102520189				0	N.E.	3	23	29	W.2M.	OWNER	HER MAJESTY THE QUEEN (SASKATCHEWAN)	12.0	272.3	0.33
SL794	102153664	148302761				0	N.W.	2	23	29	W.2M.	OWNER	SHARP FARMS LTD.	12.0	910.8	1.09
SL795	102153675	140304697				0	N.E.	2	23	29	W.2M.	OWNER	CLIFFORD GRAHAME MESHKA MYRNA LEE MESHKA	12.0	412.5	0.49
SL796	102153642	102520303				0	S.E.	2	23	29	W.2M.	OWNER	LLOYD WILLIAM MESHKA	12.0	526.7	0.64
SL797	102153619	102520291				0	S.W.	1	23	29	W.2M.	OWNER	LLOYD WILLIAM MESHKA	12.0	276.1	0.33


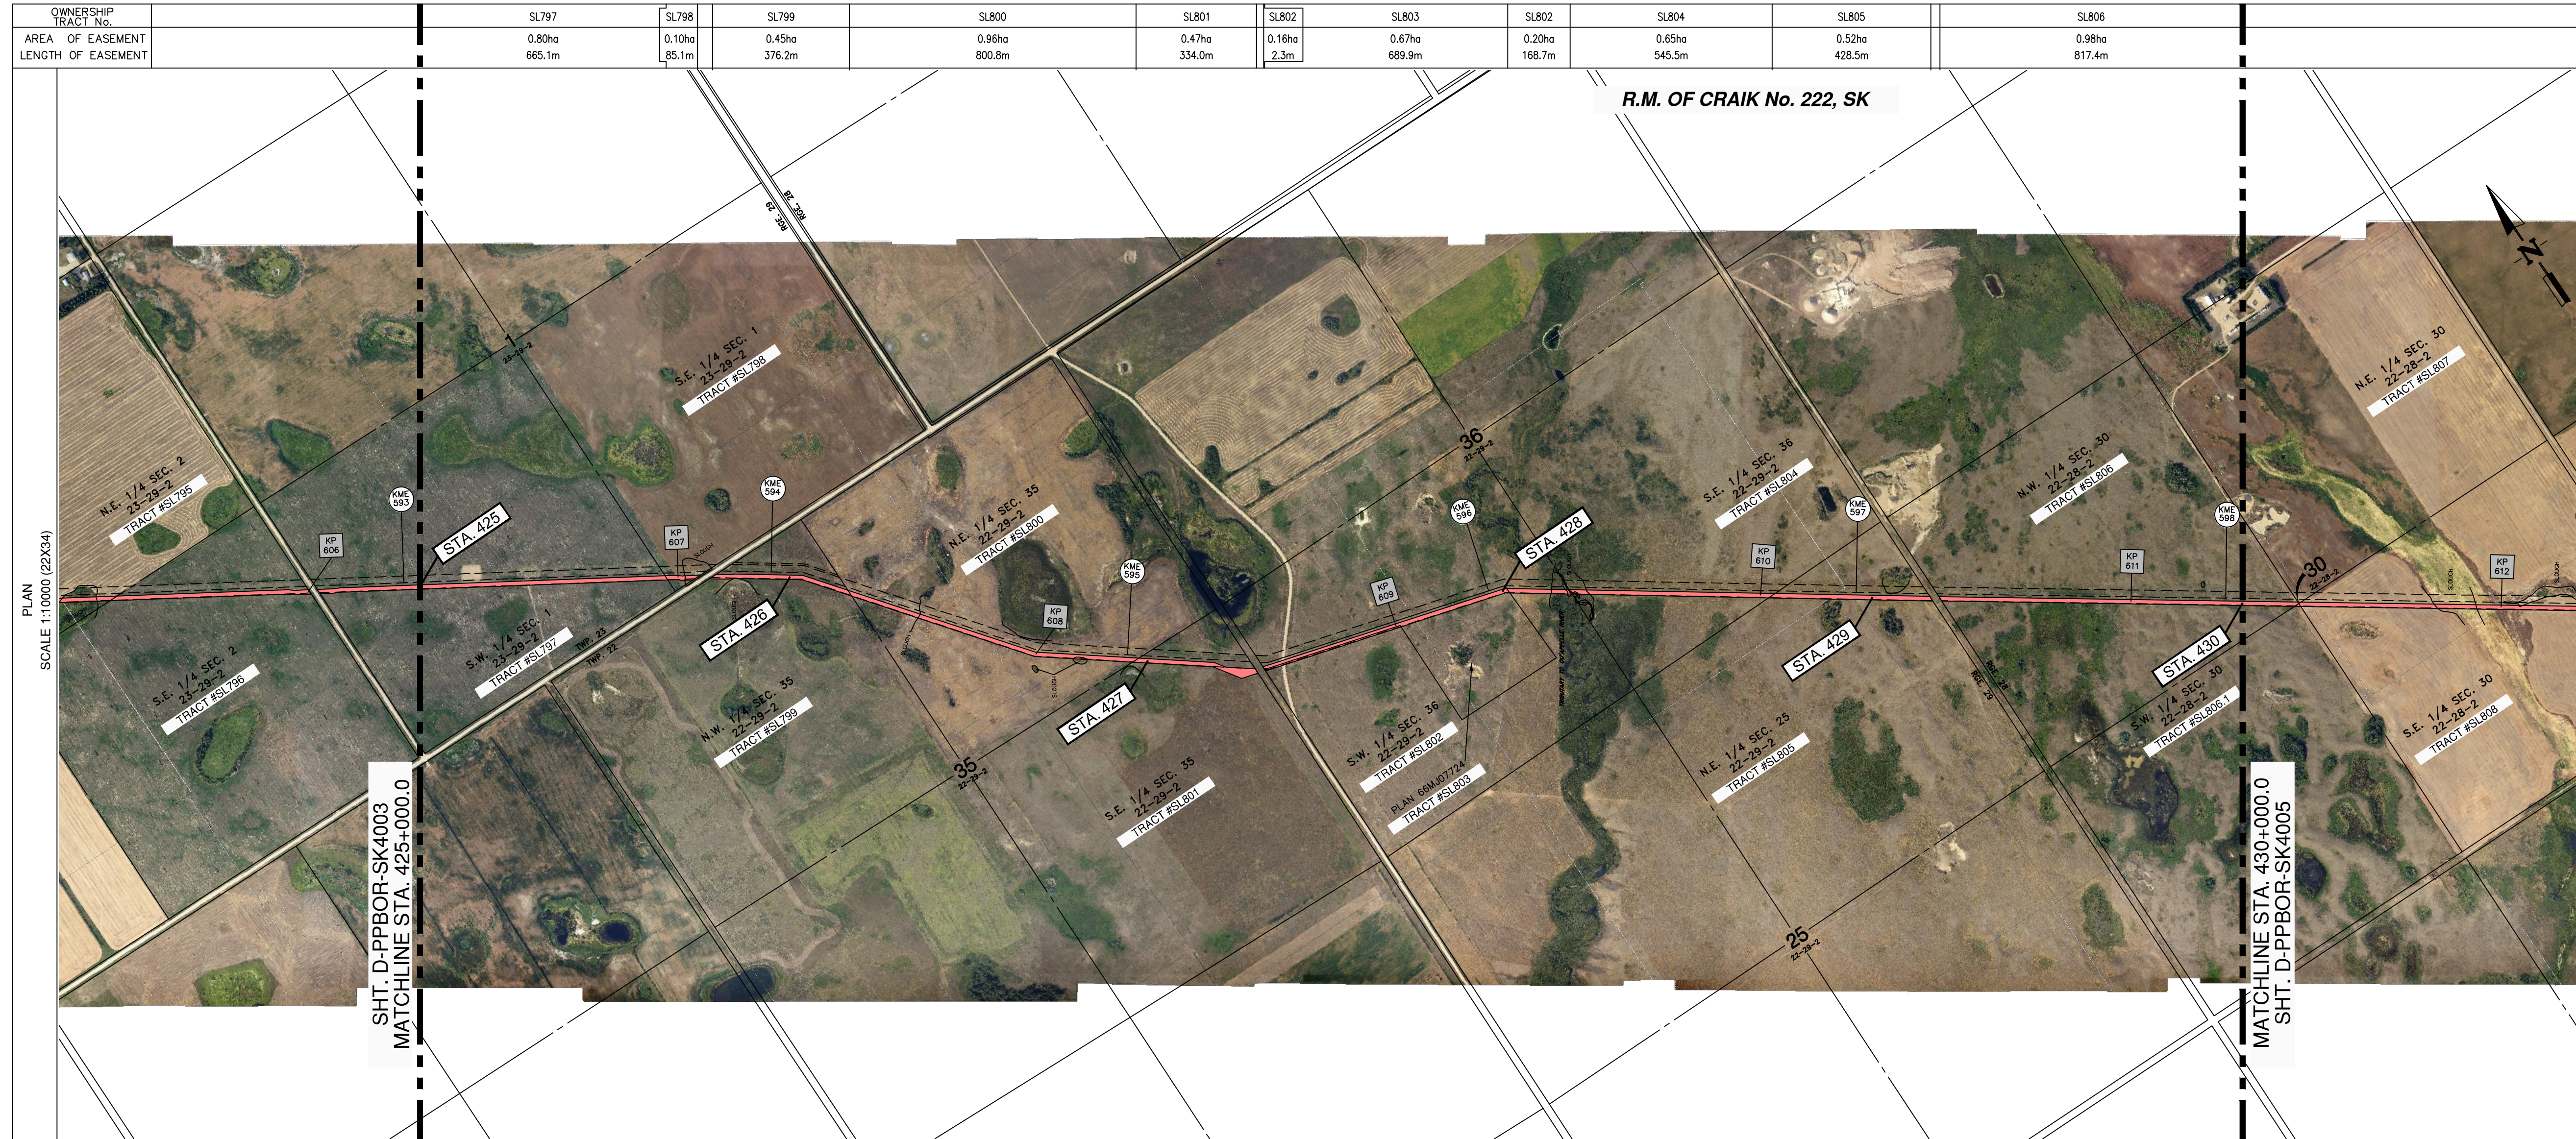


LEGEND

- ENBRIDGE KILOMETRE POST (KME)
- ENBRIDGE L3R KILOMETRE POST (KP)
- ENBRIDGE L3R STATIONING (STA.)
- ENBRIDGE L3R TRACT / PARCEL NUMBER
- PROPOSED ENBRIDGE EASEMENT

0 200 400 600
SCALE IN METERS

- NOTES:**
1. ALL MEASUREMENTS ARE IN METERS UNLESS NOTED OTHERWISE.
 2. ALL EASEMENT LENGTHS ARE ALONG DITCHLINE OF PROPOSED ENBRIDGE EASEMENT.
 3. AREAS AND DISTANCES BASED ON EXISTING ENBRIDGE ROUTE SHEET DIGITAL MAPPING DATA FILES.
 4. AREAS ARE COMPUTER GENERATED FROM THE PROPOSED EASEMENT PERIMETER.
 5. TO CONVERT FROM METRIC TO IMPERIAL UNITS USE:
0.3048 METRE = 1 FOOT
1.609344 KILOMETRE = 1 MILE
1.0 HECTARE = 2.471 ACRES
 6. FOR INFORMATION PURPOSES, EXISTING ENBRIDGE EASEMENTS MAY ALSO BE SHOWN.
 7. REDUCED SIZE DRAWINGS WILL NOT BE TO SCALE.

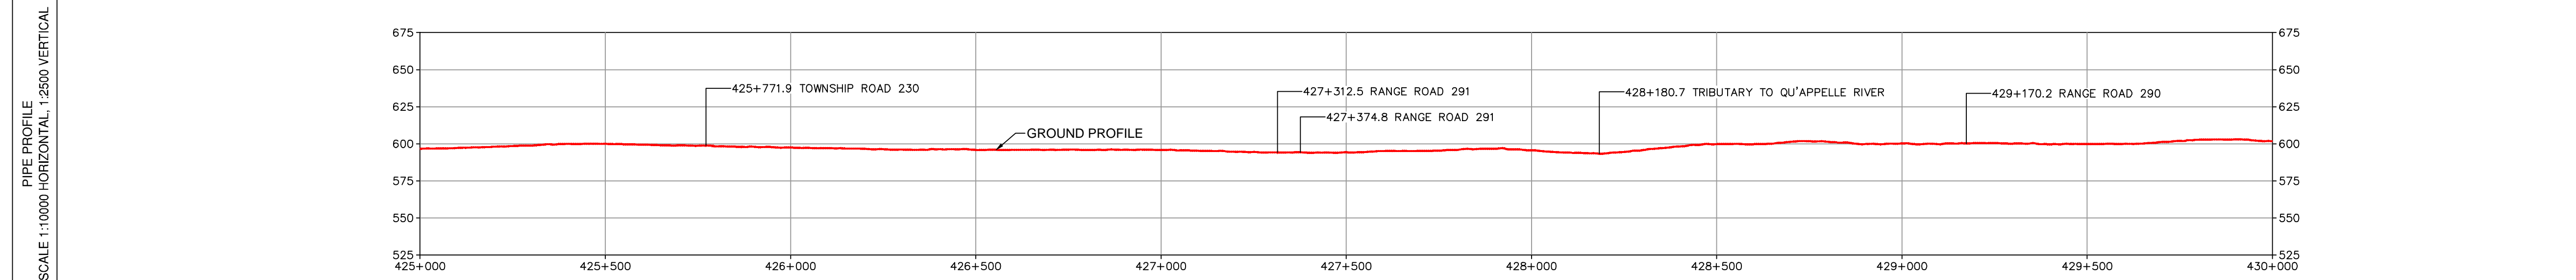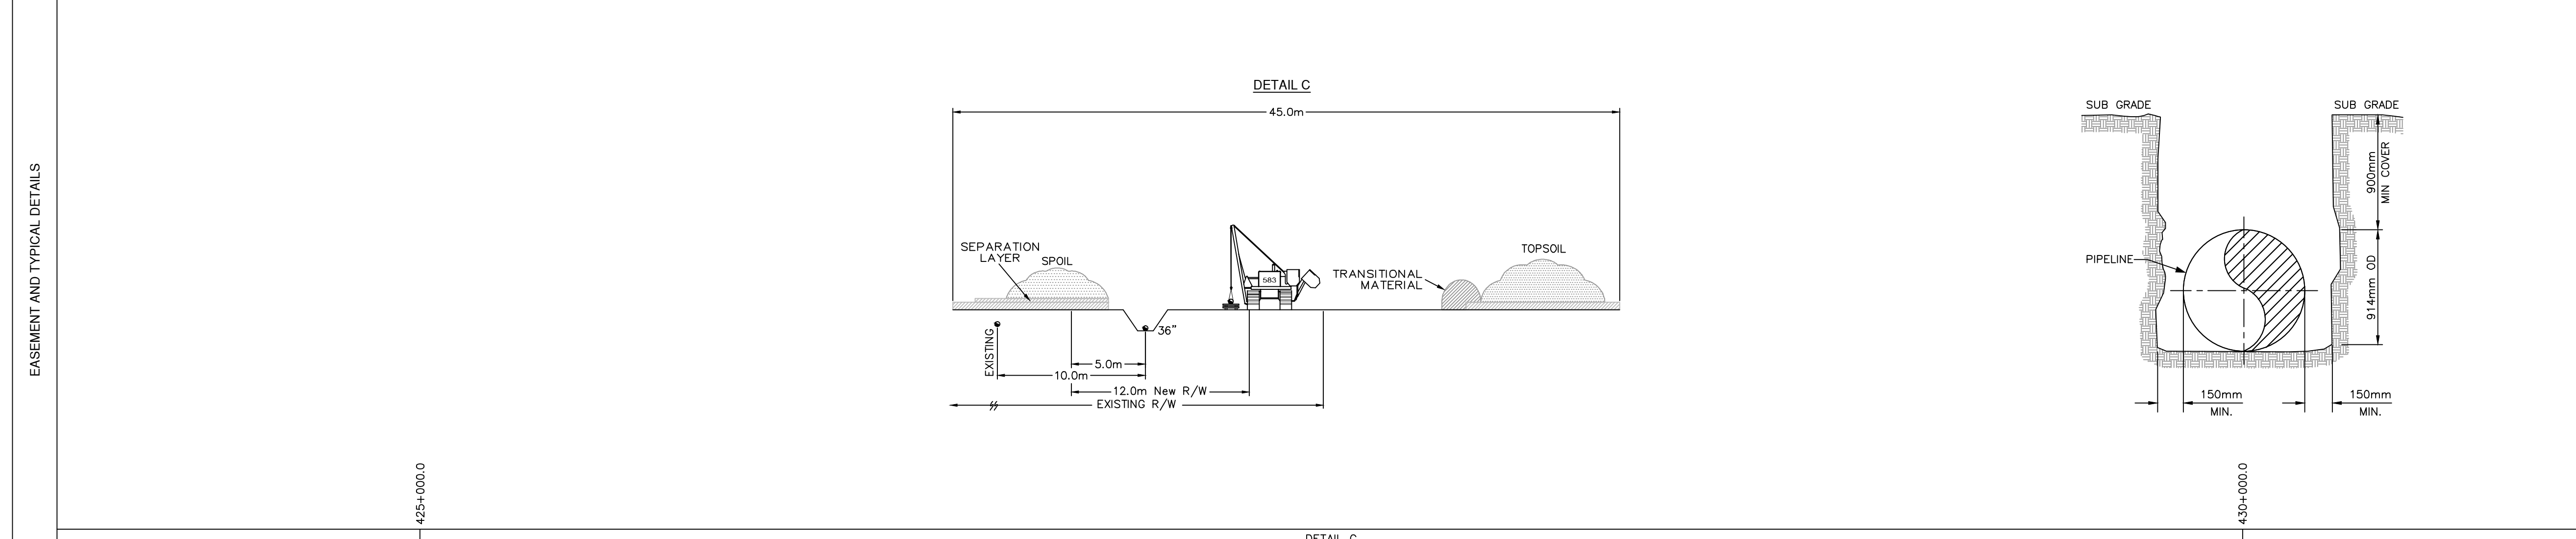

COPYRIGHT © THIS DRAWING IS THE PROPERTY OF ENBRIDGE AND SHALL NOT BE REPRODUCED EITHER IN WHOLE OR IN PART WITHOUT PRIOR WRITTEN CONSENT OF ENBRIDGE.

ENBRIDGE PIPELINES INC.
10201 JASPER AVENUE
EDMONTON ALBERTA CANADA

LINE 3 REPLACEMENT PROJECT (LINE 93)
NPS 36 PIPELINE
PLAN AND PROFILE
STA. 425+000.0 TO STA. 430+000.0

DRAWN *FRB* CHECK *CM* APPROVE
DATE *4-NOV-16* SCALE 1:10000 APPROVE

D-PPBOR-SK4004 **4004**

LINE 3 REPLACEMENT PROJECT (LINE 93)



**BOOK OF REFERENCE
PROVINCE OF SASKATCHEWAN**

DWG No.: D-PPBOR-SK4004

TRACT	PARCEL #	TITLE NUMBER	LOT	BLOCK	PLAN	LEGAL DESCRIPTION						PARTY TYPE	NAME	WIDTH OF PROPOSED EASEMENT (METRES)	LENGTH (METRES)	AREA (HA.)
						EXT.	LOC.	SEC.	TWP.	RGE.	MER.					
R.M OF CRAIK No. 222, SK																
SL797	102153619	102520291				0	S.W.	1	23	29	W.2M.	OWNER	LLOYD WILLIAM MESHKA	12.0	665.1	0.80
SL798	102153608	142647835				0	S.E.	1	23	29	W.2M.	OWNER	C & D DEVELOPMENT'S LTD.	12.0	85.1	0.10
SL799	102152405	102917820				0	N.W.	35	22	29	W.2M.	OWNER	HER MAJESTY THE QUEEN (SASKATCHEWAN)	12.0	376.2	0.45
SL800	102152416	143535034				0	N.E.	35	22	29	W.2M.	OWNER	BRODY STUART PENNER	12.0	800.8	0.96
SL801	102152382	102617052				0	S.E.	35	22	29	W.2M.	OWNER	HER MAJESTY THE QUEEN (SASKATCHEWAN)	12.0	334.0	0.47
SL802	102152438	102617063				0	S.W.	36	22	29	W.2M.	OWNER	HER MAJESTY THE QUEEN (SASKATCHEWAN)	12.0	171.0	0.36
SL803	102151325	100252808			66MJ07724	1	S.W.	36	22	29	W.2M.	OWNER	HER MAJESTY THE QUEEN (SASKATCHEWAN)	12.0	689.9	0.67
SL804	102152427	102466481				0	S.E.	36	22	29	W.2M.	OWNER	HER MAJESTY THE QUEEN (SASKATCHEWAN)	12.0	545.5	0.65
SL805	102152056	102917550				0	N.E.	25	22	29	W.2M.	OWNER	HER MAJESTY THE QUEEN (SASKATCHEWAN)	12.0	428.5	0.52
SL806	102138353	101599904				0	N.W.	30	22	28	W.2M.	OWNER	HER MAJESTY THE QUEEN (SASKATCHEWAN)	12.0	817.4	0.98





LEGEND

- ENBRIDGE KILOMETRE POST (KME)
- ENBRIDGE L3R KILOMETRE POST (KP)
- ENBRIDGE L3R STATIONING (STA.)
- ENBRIDGE L3R TRACT / PARCEL NUMBER
- PROPOSED ENBRIDGE EASEMENT

0 200 400 600
SCALE IN METERS

- NOTES:**
- ALL MEASUREMENTS ARE IN METERS UNLESS NOTED OTHERWISE.
 - ALL EASEMENT LENGTHS ARE ALONG DITCHLINE OF PROPOSED ENBRIDGE EASEMENT.
 - AREAS AND DISTANCES BASED ON EXISTING ENBRIDGE ROUTE SHEET DIGITAL MAPPING DATA FILES.
 - AREAS ARE COMPUTER GENERATED FROM THE PROPOSED EASEMENT PERIMETER.
 - TO CONVERT FROM METRIC TO IMPERIAL UNITS USE:
0.3048 METRE = 1 FOOT
1.609344 KILOMETRE = 1 MILE
1.0 HECTARE = 2.471 ACRES
 - FOR INFORMATION PURPOSES, EXISTING ENBRIDGE EASEMENTS MAY ALSO BE SHOWN.
 - REDUCED SIZE DRAWINGS WILL NOT BE TO SCALE.

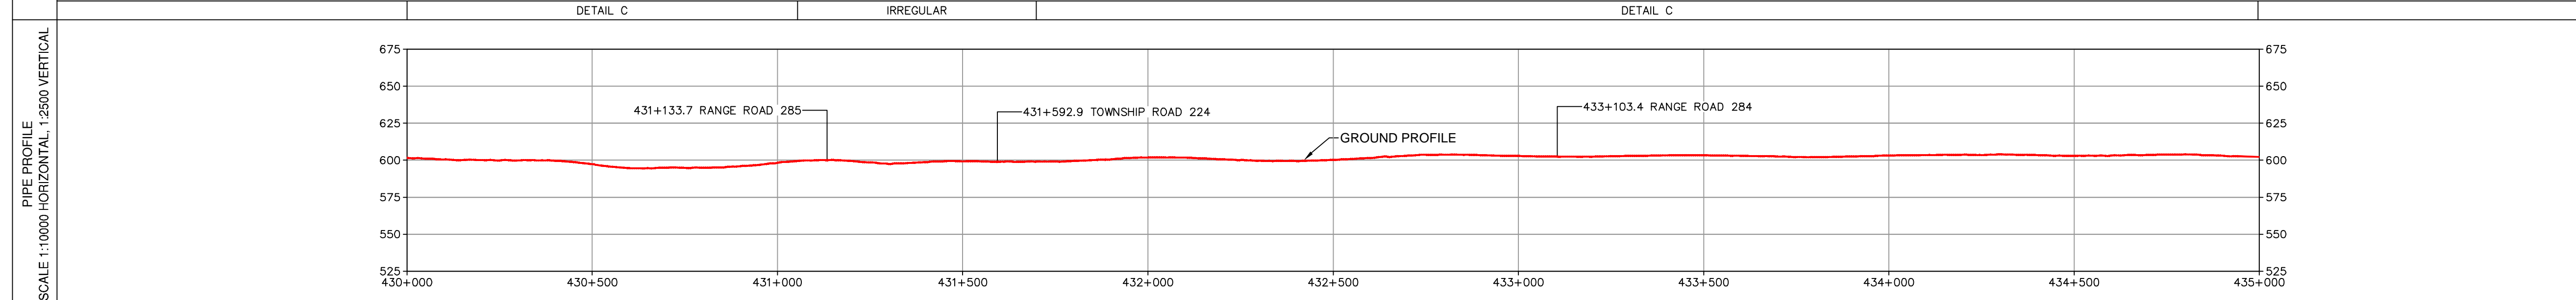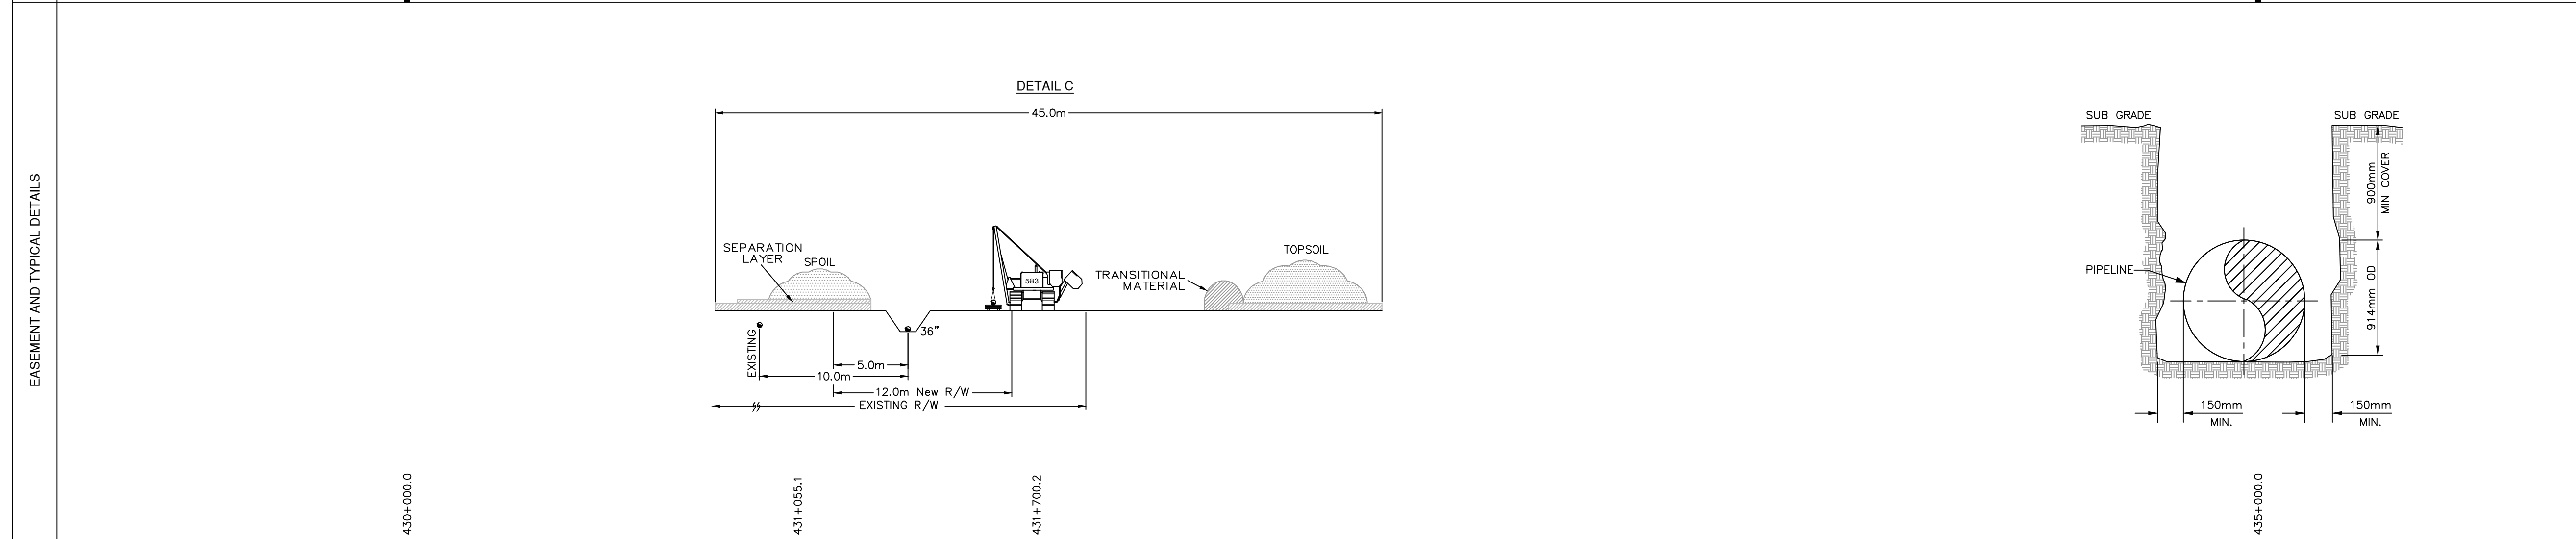

COPYRIGHT © THIS DRAWING IS THE PROPERTY OF ENBRIDGE AND SHALL NOT BE REPRODUCED EITHER IN WHOLE OR IN PART WITHOUT PRIOR WRITTEN CONSENT OF ENBRIDGE.

ENBRIDGE ENBRIDGE PIPELINES INC.
10201 JASPER AVENUE
EDMONTON ALBERTA CANADA

LINE 3 REPLACEMENT PROJECT (LINE 93)
NPS 36 PIPELINE
PLAN AND PROFILE
STA. 430+000.0 TO STA. 435+000.0


DRAWN *RWV* CHECK *CM* APPROVE
DATE 4-NOV-16 SCALE 1:10000 APPROVE

D-PPBOR-SK4005 **4005**

BOOK OF REFERENCE
PROVINCE OF SASKATCHEWAN

DWG No.: D-PPBOR-SK4005

TRACT	PARCEL #	TITLE NUMBER	LOT	BLOCK	PLAN	LEGAL DESCRIPTION						PARTY TYPE	NAME	WIDTH OF PROPOSED EASEMENT (METRES)	LENGTH (METRES)	AREA (HA.)
						EXT.	LOC.	SEC.	TWP.	RGE.	MER.					
R.M OF CRAIK No. 222, SK																
SL806	102138353	101599904				0	N.W.	30	22	28	W.2M.	OWNER	HER MAJESTY THE QUEEN (SASKATCHEWAN)	12.0	149.8	0.18
SL806.1	102138342	101599926				0	S.W.	30	22	28	W.2M.	OWNER	HER MAJESTY THE QUEEN (SASKATCHEWAN)	12.0	2.5	0.01
SL808	102173936	132214474				0	S.E.	30	22	28	W.2M.	OWNER	FREDERICK JOHN WATT PATRICIA LYNNE WATT	12.0	969.5	1.16
SL809	102173925	132233396				0	S.W.	29	22	28	W.2M.	OWNER	FREDERICK JOHN WATT PATRICIA LYNNE WATT	12.0	428.4	0.51
SL810	102138072	105058661				0	N.W.	20	22	28	W.2M.	OWNER	FREDERICK JOHN WATT PATRICIA LYNNE WATT	12.0	510.4	0.62
SL811	102173824	105058683				0	N.E.	20	22	28	W.2M.	OWNER	FREDERICK JOHN WATT PATRICIA LYNNE WATT	12.0	928.9	1.11
SL812	102173813	105058694				0	S.E.	20	22	28	W.2M.	OWNER	FREDERICK JOHN WATT PATRICIA LYNNE WATT	12.0	41.1	0.05
SL813	102138094	135021899				0	S.W.	21	22	28	W.2M.	OWNER	L.A. GRANT ENTERPRISES LTD.	12.0	972.0	1.17
SL814	102138083	135021989				0	S.E.	21	22	28	W.2M.	OWNER	L.A. GRANT ENTERPRISES LTD.	12.0	397.4	0.47
SL815	102137969	144563520				0	N.E.	16	22	28	W.2M.	OWNER	TOPSOIL FARM LAND MANAGEMENT (II) INC.	12.0	515.1	0.62


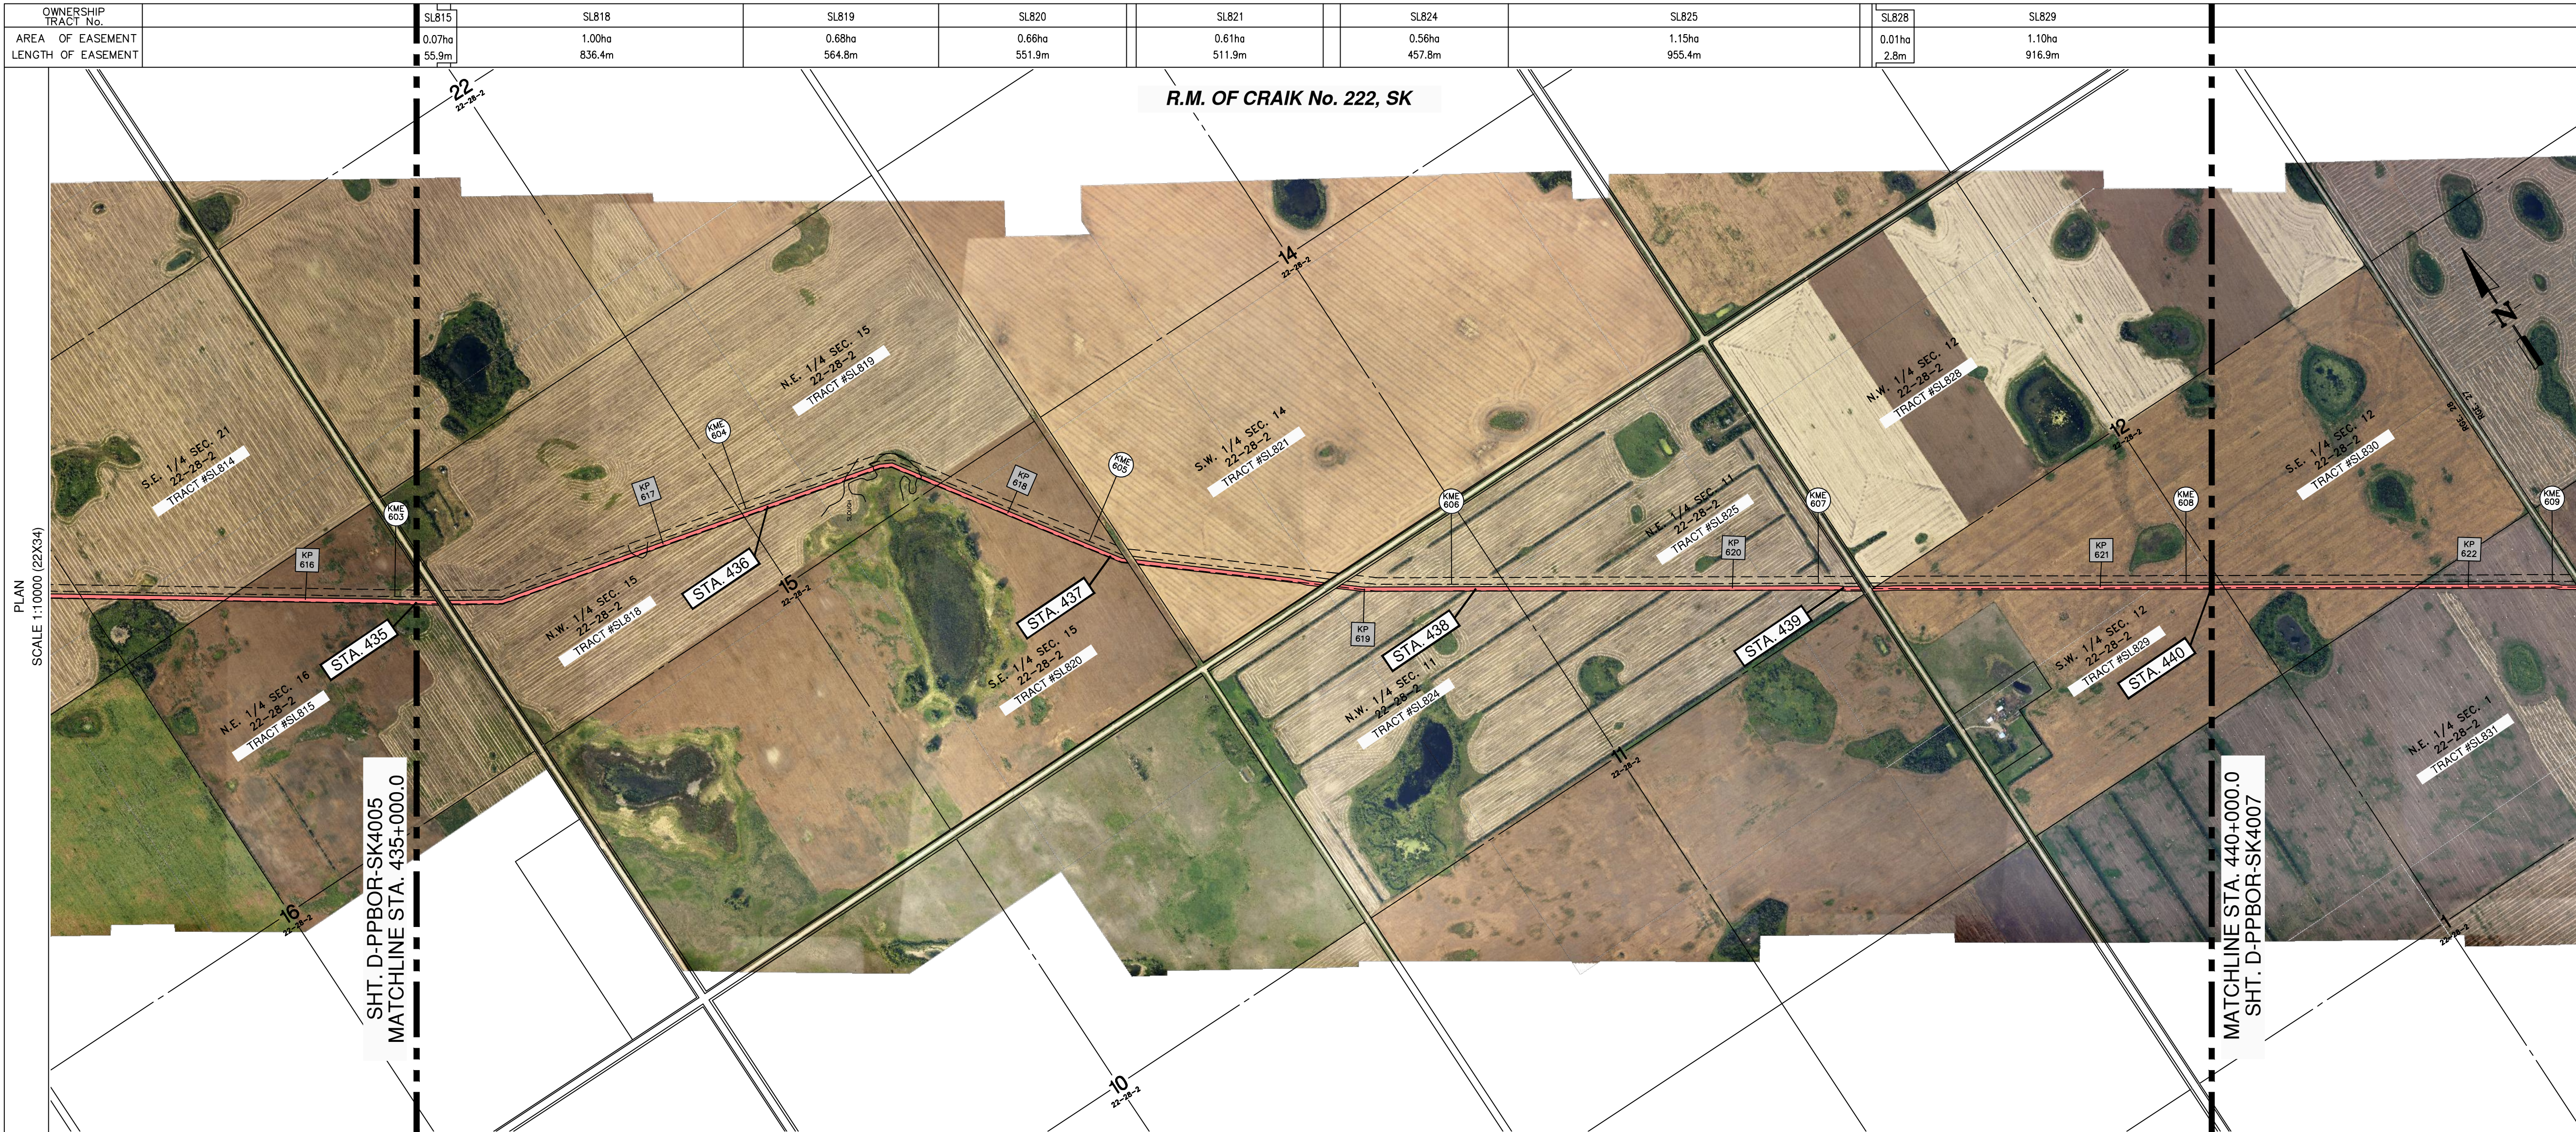


LEGEND

- ENBRIDGE KILOMETRE POST (KME)
- ENBRIDGE L3R KILOMETRE POST (KP)
- ENBRIDGE L3R STATIONING (STA.)
- ENBRIDGE L3R TRACT / PARCEL NUMBER
- PROPOSED ENBRIDGE EASEMENT

0 200 400 600
SCALE IN METERS

- NOTES:**
- ALL MEASUREMENTS ARE IN METERS UNLESS NOTED OTHERWISE.
 - ALL EASEMENT LENGTHS ARE ALONG DITCHLINE OF PROPOSED ENBRIDGE EASEMENT.
 - AREAS AND DISTANCES BASED ON EXISTING ENBRIDGE ROUTE SHEET DIGITAL MAPPING DATA FILES.
 - AREAS ARE COMPUTER GENERATED FROM THE PROPOSED EASEMENT PERIMETER.
 - TO CONVERT FROM METRIC TO IMPERIAL UNITS:
0.3048 METRE = 1 FOOT
1.609344 KILOMETRE = 1 MILE
1.0 HECTARE = 2.471 ACRES
 - FOR INFORMATION PURPOSES, EXISTING ENBRIDGE EASEMENTS MAY ALSO BE SHOWN.
 - REDUCED SIZE DRAWINGS WILL NOT BE TO SCALE.

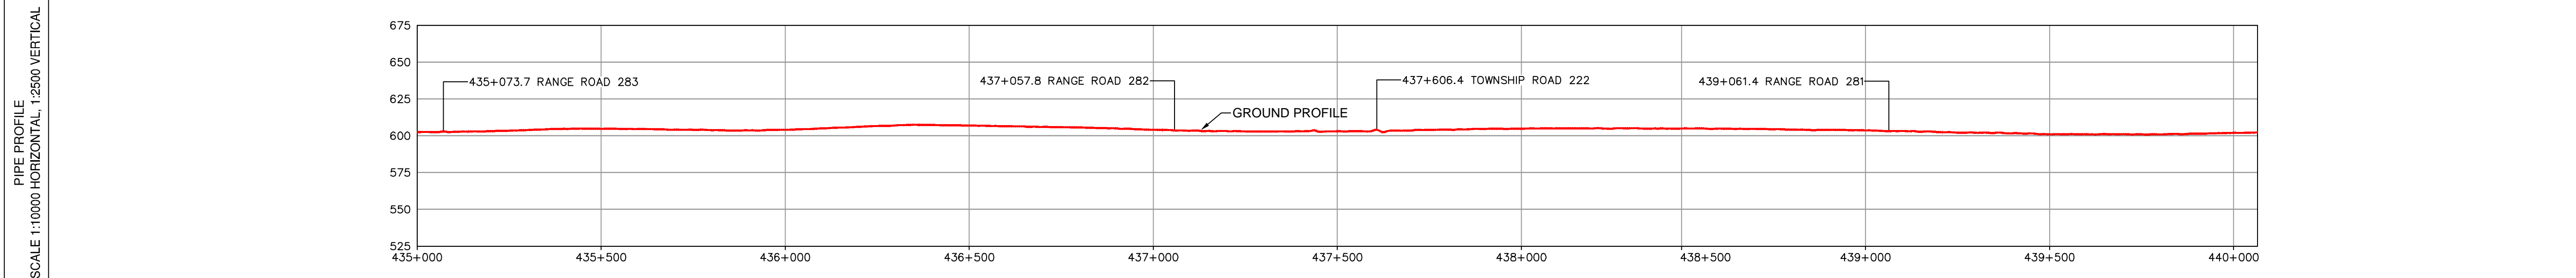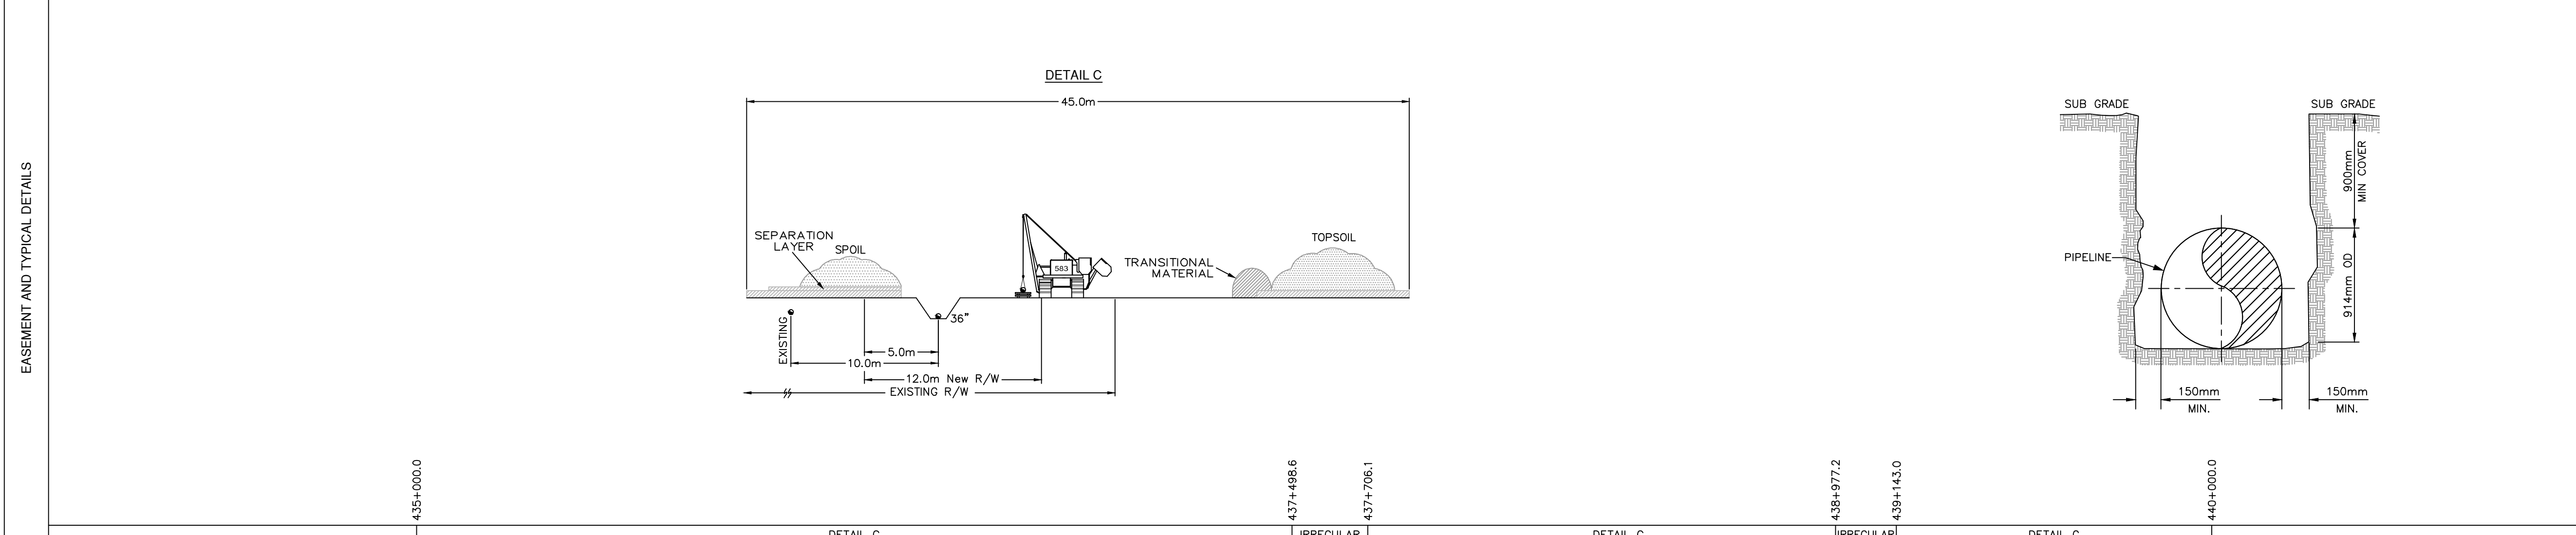

Copyright © This drawing is the property of Enbridge and shall not be reproduced either in whole or in part without prior written consent of Enbridge.

ENBRIDGE ENBRIDGE PIPELINES INC.
10201 JASPER AVENUE
EDMONTON ALBERTA CANADA

LINE 3 REPLACEMENT PROJECT (LINE 93)
NPS 36 PIPELINE
PLAN AND PROFILE
STA. 435+000.0 TO STA. 440+000.0

DRAWN *RWV* CHECK *DJS* APPROVE
DATE 4-NOV-16 SCALE 1:10000 APPROVE

D-PPBOR-SK4006 **4006**

BOOK OF REFERENCE
PROVINCE OF SASKATCHEWAN

DWG No.: D-PPBOR-SK4006

TRACT	PARCEL #	TITLE NUMBER	LOT	BLOCK	PLAN	LEGAL DESCRIPTION						PARTY TYPE	NAME	WIDTH OF PROPOSED EASEMENT (METRES)	LENGTH (METRES)	AREA (HA.)
						EXT.	LOC.	SEC.	TWP.	RGE.	MER.					
R.M OF CRAIK No. 222, SK																
SL815	102137969	144563520				0	N.E.	16	22	28	W.2M.	OWNER	TOPSOIL FARM LAND MANAGEMENT (II) INC.	12.0	55.9	0.07
SL818	102137936	101600671				0	N.W.	15	22	28	W.2M.	OWNER	GORDON JAMES SPENCER ELAINE MARY SPENCER	12.0	836.4	1.00
SL819	102173767	101600693				0	N.E.	15	22	28	W.2M.	OWNER	GORDON JAMES SPENCER ELAINE MARY SPENCER	12.0	564.8	0.68
SL820	102137914	144563519				0	S.E.	15	22	28	W.2M.	OWNER	TOPSOIL FARM LAND MANAGEMENT (II) INC.	12.0	551.9	0.66
SL821	102137891	135021888				0	S.W.	14	22	28	W.2M.	OWNER	L.A. GRANT ENTERPRISES LTD.	12.0	511.9	0.61
SL824	102173712	146379460				0	N.W.	11	22	28	W.2M.	OWNER	COLLEEN ANN JENSEN LARRY LYNN JENSEN	12.0	457.8	0.56
SL825	102137824	146787520				0	N.E.	11	22	28	W.2M.	OWNER	TIMOTHY LOUIS REICH BRENDA LYNN REICH	12.0	955.4	1.15
SL828	102137846	126660450				0	N.W.	12	22	28	W.2M.	OWNER	LYLE RONALD JOHNSON JERALD VERNE JOHNSON	12.0	2.8	0.01
SL829	105100423	143428934				0	S.W	12	22	28	W.2M.	OWNER	DEBORAH ANN THOMAS ELIZABETH HELEN THOMAS LINDA LOUISE THOMAS	12.0	916.9	1.10





LEGEND

- ENBRIDGE KILOMETRE POST (KME)
- ENBRIDGE L3R KILOMETRE POST (KP)
- ENBRIDGE L3R STATIONING (STA.)
- ENBRIDGE L3R TRACT / PARCEL NUMBER
- PROPOSED ENBRIDGE EASEMENT

0 200 400 600
SCALE IN METERS

- NOTES:**
1. ALL MEASUREMENTS ARE IN METERS UNLESS NOTED OTHERWISE.
 2. ALL EASEMENT LENGTHS ARE ALONG DITCHLINE OF PROPOSED ENBRIDGE EASEMENT.
 3. AREAS AND DISTANCES BASED ON EXISTING ENBRIDGE ROUTE SHEET DIGITAL MAPPING DATA FILES.
 4. AREAS ARE COMPUTER GENERATED FROM THE PROPOSED EASEMENT PERIMETER.
 5. TO CONVERT FROM METRIC TO IMPERIAL UNITS USE:
0.3048 METRE = 1 FOOT
1.609344 KILOMETRE = 1 MILE
1.0 HECTARE = 2.471 ACRES
 6. FOR INFORMATION PURPOSES, EXISTING ENBRIDGE EASEMENTS MAY ALSO BE SHOWN.
 7. REDUCED SIZE DRAWINGS WILL NOT BE TO SCALE.

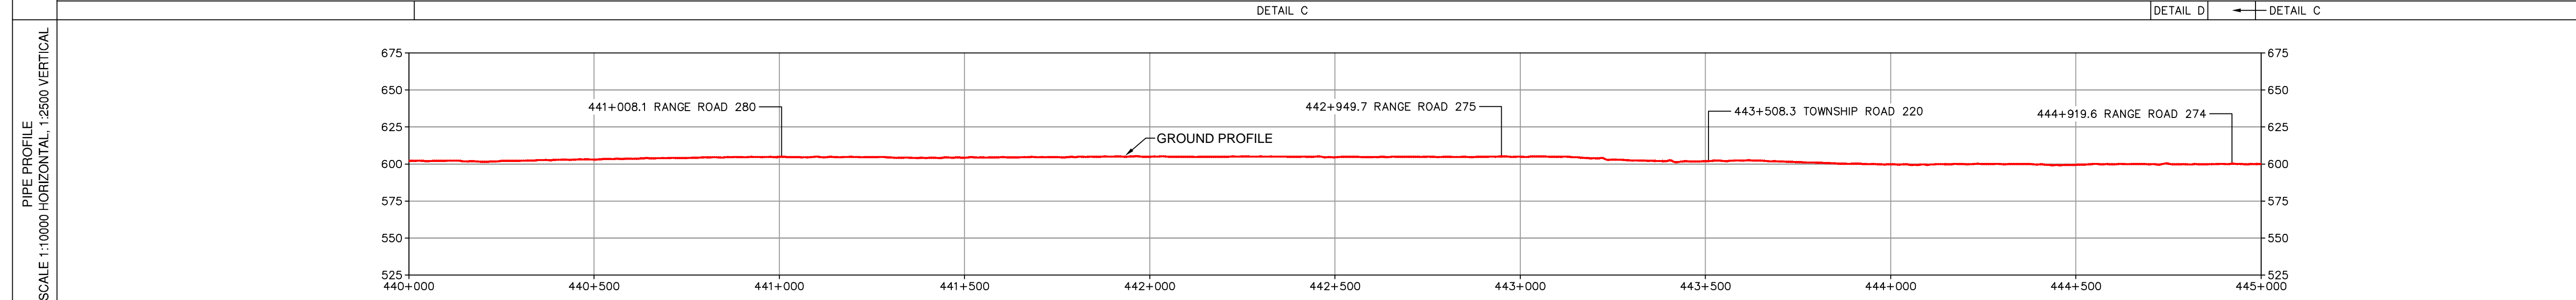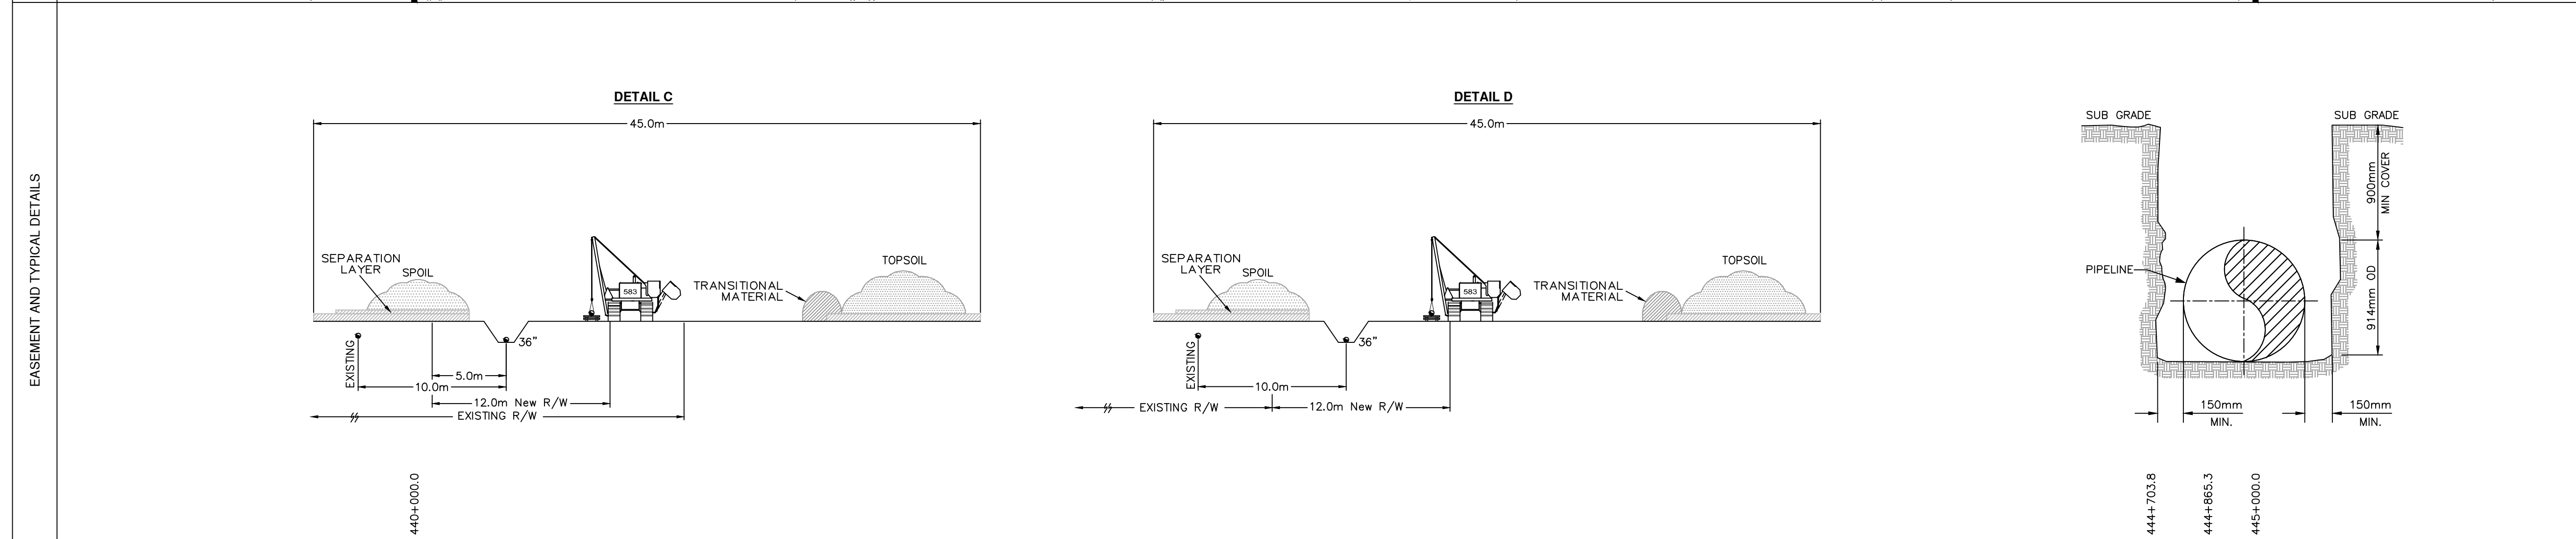

COPYRIGHT © THIS DRAWING IS THE PROPERTY OF ENBRIDGE AND SHALL NOT BE REPRODUCED EITHER IN WHOLE OR IN PART WITHOUT PRIOR WRITTEN CONSENT OF ENBRIDGE.

ENBRIDGE ENBRIDGE PIPELINES INC.
10201 JASPER AVENUE
EDMONTON ALBERTA CANADA

LINE 3 REPLACEMENT PROJECT (LINE 93)
NPS 36 PIPELINE
PLAN AND PROFILE
STA. 440+000.0 TO STA. 445+000.0

DRAWN *RWV* CHECK *DJS* APPROVE
DATE 4-NOV-16 SCALE 1:10000 APPROVE

D-PPBOR-SK4007 **4007**

BOOK OF REFERENCE
PROVINCE OF SASKATCHEWAN

DWG No.: D-PPBOR-SK4007

TRACT	PARCEL #	TITLE NUMBER	LOT	BLOCK	PLAN	LEGAL DESCRIPTION					PARTY TYPE	NAME	WIDTH OF PROPOSED EASEMENT (METRES)	LENGTH (METRES)	AREA (HA.)	
						EXT.	LOC.	SEC.	TWP.	RGE.						MER.
R.M OF CRAIK No. 222, SK																
SL829	105100423	143428934				13	S.W.	12	22	28	W.2M.	OWNER	DEBORAH ANN THOMAS ELIZABETH HELEN THOMAS LINDA LOUISE THOMAS	12.0	33.6	0.04
SL830	105100401	143428923				12	S.E.	12	22	28	W.2M.	OWNER	DEBORAH ANN THOMAS ELIZABETH HELEN THOMAS LINDA LOUISE THOMAS	12.0	523.0	0.63
SL831	102137486	135022148				0	N.E.	1	22	28	W.2M.	OWNER	L.A. GRANT ENTERPRISES LTD.	12.0	439.0	0.53
SL832	10226080	130294492				0	N.W.	6	22	27	W.2M.	OWNER	CLAYTON PETER ACKERMAN JOAN MARIE MANGEL-ACKERMAN	12.0	957.9	1.15
SL833	102126091	102693911				0	N.E.	6	22	27	W.2M.	OWNER	GEORGE EDWARD WATKINS	12.0	48.5	0.06
SL834	102126068	102693977				0	S.E.	6	22	27	W.2M.	OWNER	GEORGE EDWARD WATKINS	12.0	911.1	1.10
SL835	102126035	102693876				0	S.W.	5	22	27	W.2M.	OWNER	ROBERTA NICOLE HUDEC	12.0	518.4	0.62
SL838	103345624	102325665				0	N.W.	32	21	27	W.2M.	OWNER	MICHAEL GEORGE RYAN	12.0	373.4	0.45
SL839	103345635	102325643				0	N.E.	32	21	27	W.2M.	OWNER	LESLIE MICHELLE WILLFONG	12.0	992.7	1.19
SL840	103345668	135174180				0	N.W.	33	21	27	W.2M.	OWNER	LAURENCE EDWIN ACKERMAN CORNELIA BIANCA ACKERMAN	12.0	51.9	0.06

SL841 103362308 135174203

2 S.W. 33 21 27 W.2M. OWNER


LAURENCE EDWIN ACKERMAN

12.0

11.6

0.02

CORNELIA BIANCA ACKERMAN


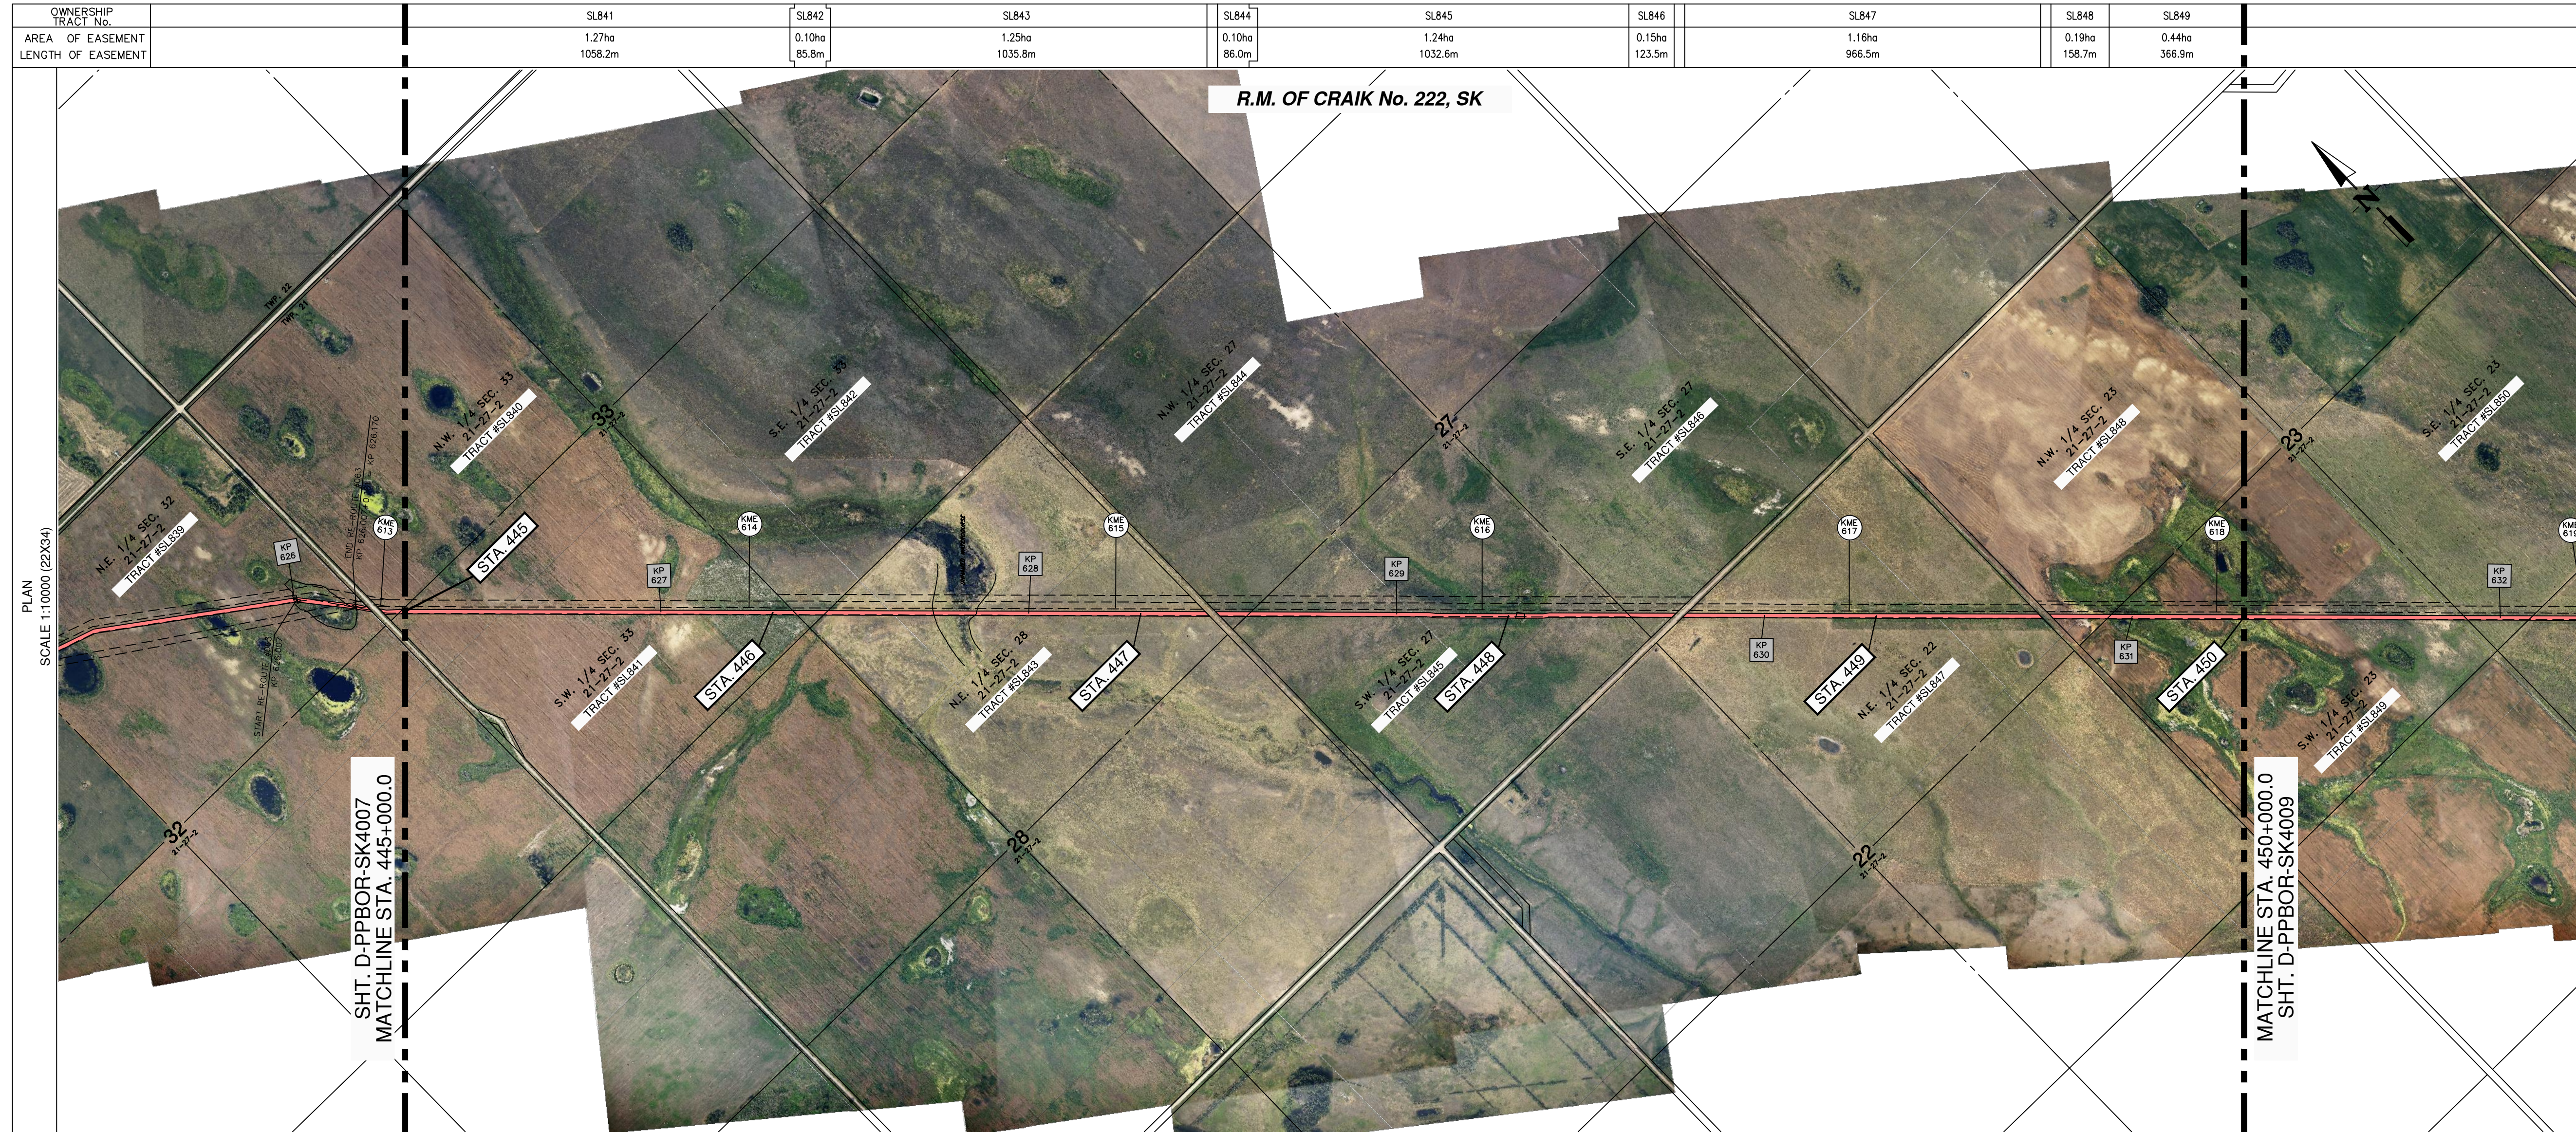


LEGEND

- ENBRIDGE KILOMETRE POST (KME)
- ENBRIDGE L3R KILOMETRE POST (KP)
- ENBRIDGE L3R STATIONING (STA.)
- SL1081 ENBRIDGE L3R TRACT / PARCEL NUMBER
- PROPOSED ENBRIDGE EASEMENT

0 200 400 600
SCALE IN METERS

- NOTES:**
1. ALL MEASUREMENTS ARE IN METERS UNLESS NOTED OTHERWISE.
 2. ALL EASEMENT LENGTHS ARE ALONG DITCHLINE OF PROPOSED ENBRIDGE EASEMENT.
 3. AREAS AND DISTANCES BASED ON EXISTING ENBRIDGE ROUTE SHEET DIGITAL MAPPING DATA FILES.
 4. AREAS ARE COMPUTER GENERATED FROM THE PROPOSED EASEMENT PERIMETER.
 5. TO CONVERT FROM METRIC TO IMPERIAL UNITS USE:
0.3048 METRE = 1 FOOT
1.609344 KILOMETRE = 1 MILE
1.0 HECTARE = 2.471 ACRES
 6. FOR INFORMATION PURPOSES, EXISTING ENBRIDGE EASEMENTS MAY ALSO BE SHOWN.
 7. REDUCED SIZE DRAWINGS WILL NOT BE TO SCALE.

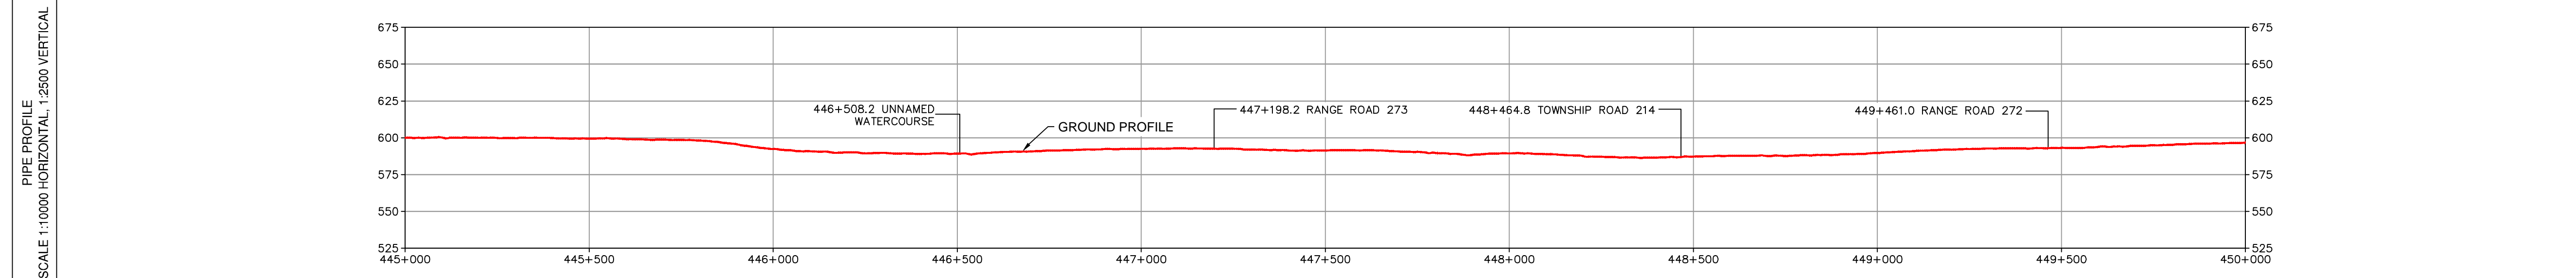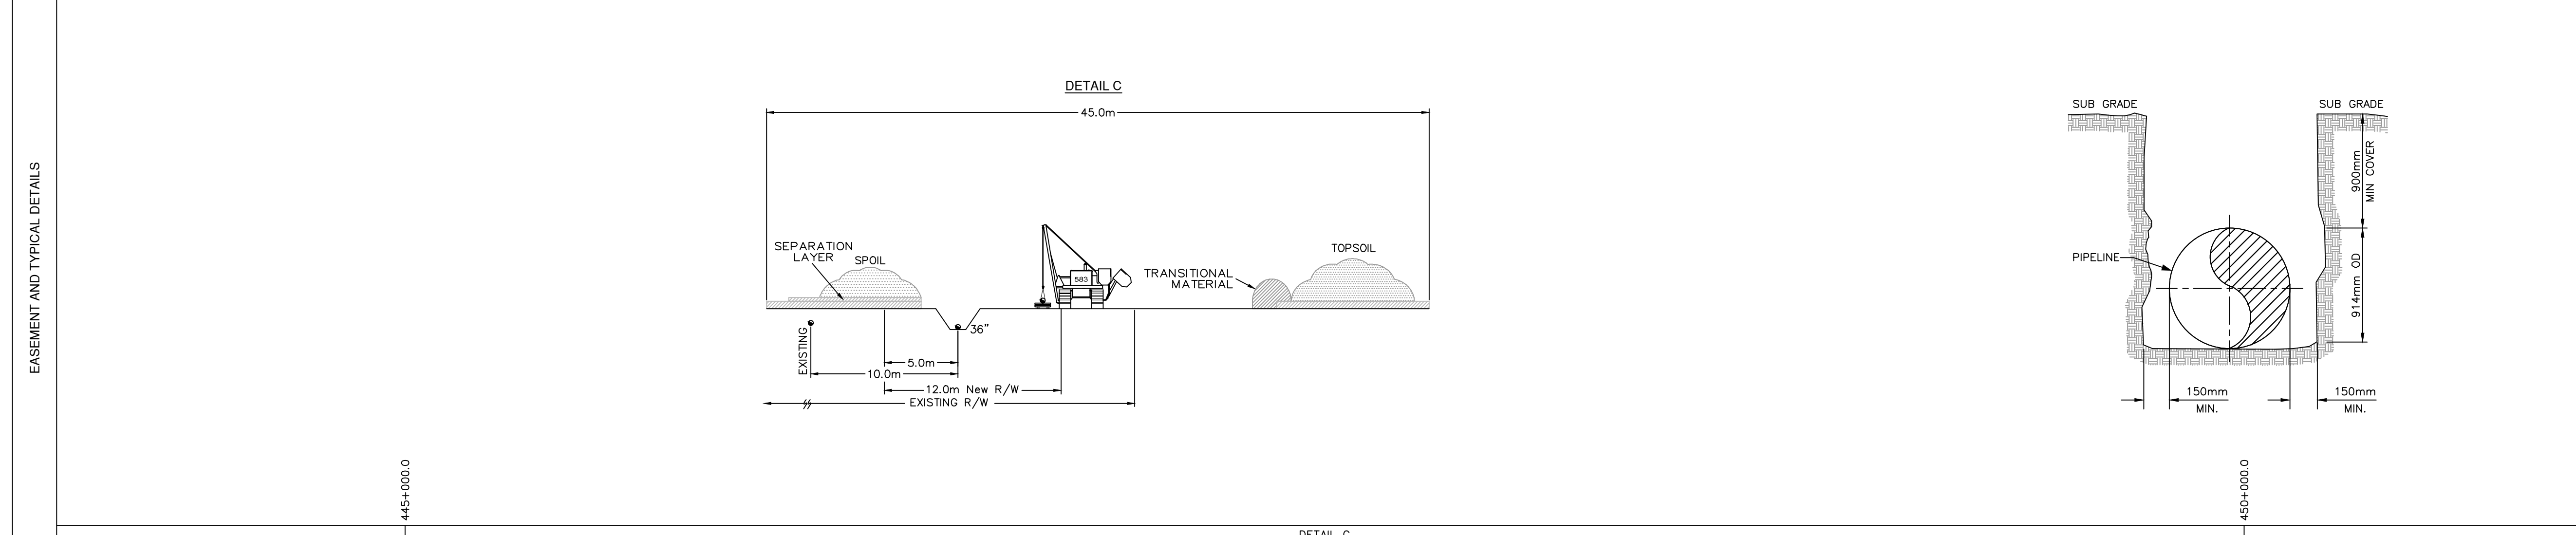

COPYRIGHT © THIS DRAWING IS THE PROPERTY OF ENBRIDGE AND SHALL NOT BE REPRODUCED EITHER IN WHOLE OR IN PART WITHOUT PRIOR WRITTEN CONSENT OF ENBRIDGE.

ENBRIDGE ENBRIDGE PIPELINES INC.
10201 JASPER AVENUE
EDMONTON ALBERTA CANADA

LINE 3 REPLACEMENT PROJECT (LINE 93)
NPS 36 PIPELINE
PLAN AND PROFILE
STA. 445+000.0 TO STA. 450+000.0

DRAWN *RWV* CHECK *CM* APPROVE
DATE *4-NOV-16* SCALE 1:10000 APPROVE

D-PPBOR-SK4008 **4008**

BOOK OF REFERENCE
PROVINCE OF SASKATCHEWAN

DWG No.: D-PPBOR-SK4008

TRACT	PARCEL #	TITLE NUMBER	LOT	BLOCK	PLAN	LEGAL DESCRIPTION						PARTY TYPE	NAME	WIDTH OF PROPOSED EASEMENT (METRES)	LENGTH (METRES)	AREA (HA.)
						EXT.	LOC.	SEC.	TWP.	RGE.	MER.					
R.M OF CRAIK No. 222, SK																
SL841	103362308	135174203				2	S.W.	33	21	27	W.2M.	OWNER	LAURENCE EDWIN ACKERMAN CORNELIA BIANCA ACKERMAN	12.0	1058.2	1.27
SL842	103345646	101896948				0	S.E.	33	21	27	W.2M.	OWNER	WADE DONALD STRAUB JACQUELINE CATHERINE STRAUB	12.0	85.8	0.10
SL843	103348470	137015580				0	N.E.	28	21	27	W.2M.	OWNER	JOHN MELVIN GARBIAR CAROL DIANE GARBIAR	12.0	1035.8	1.25
SL844	103348447	109149521				0	N.W.	27	21	27	W.2M.	OWNER	SCANTEC CONSTRUCTION LTD.	12.0	86.0	0.10
SL845	105240956	109149600				2	S.W.	27	21	27	W.2M.	OWNER	SCANTEC CONSTRUCTION LTD.	12.0	1032.6	1.24
SL846	103352273	109149655				0	S.E.	27	21	27	W.2M.	OWNER	SCANTEC CONSTRUCTION LTD.	12.0	123.5	0.15
SL847	103352228	143547509				0	N.E.	22	21	27	W.2M.	OWNER	WADE FORBES NORMA FORBES MARLENE FORBES	12.0	966.5	1.16
SL848	103352239	142246942				0	N.W.	23	21	27	W.2M.	OWNER	ELMER WILLIAM WERDAL	12.0	158.7	0.19
SL849	103348324	101896443				0	S.W.	23	21	27	W.2M.	OWNER	DARREL MARTIN WERDAL LEONA WERDAL	12.0	366.9	0.44





LEGEND

- (25) ENBRIDGE KILOMETRE POST (KME)
- KP 981 ENBRIDGE L3R KILOMETRE POST (KP)
- STA. 862 ENBRIDGE L3R STATIONING (STA.)
- SL1081 ENBRIDGE L3R TRACT / PARCEL NUMBER
- PROPOSED ENBRIDGE EASEMENT

0 200 400 600
SCALE IN METERS

- NOTES:**
- ALL MEASUREMENTS ARE IN METERS UNLESS NOTED OTHERWISE.
 - ALL EASEMENT LENGTHS ARE ALONG DITCHLINE OF PROPOSED ENBRIDGE EASEMENT.
 - AREAS AND DISTANCES BASED ON EXISTING ENBRIDGE ROUTE SHEET DIGITAL MAPPING DATA FILES.
 - AREAS ARE COMPUTER GENERATED FROM THE PROPOSED EASEMENT PERIMETER.
 - TO CONVERT FROM METRIC TO IMPERIAL UNITS USE:
0.3048 METRE = 1 FOOT
1.609344 KILOMETRE = 1 MILE
1.0 HECTARE = 2.471 ACRES
 - FOR INFORMATION PURPOSES, EXISTING ENBRIDGE EASEMENTS MAY ALSO BE SHOWN.
 - REDUCED SIZE DRAWINGS WILL NOT BE TO SCALE.

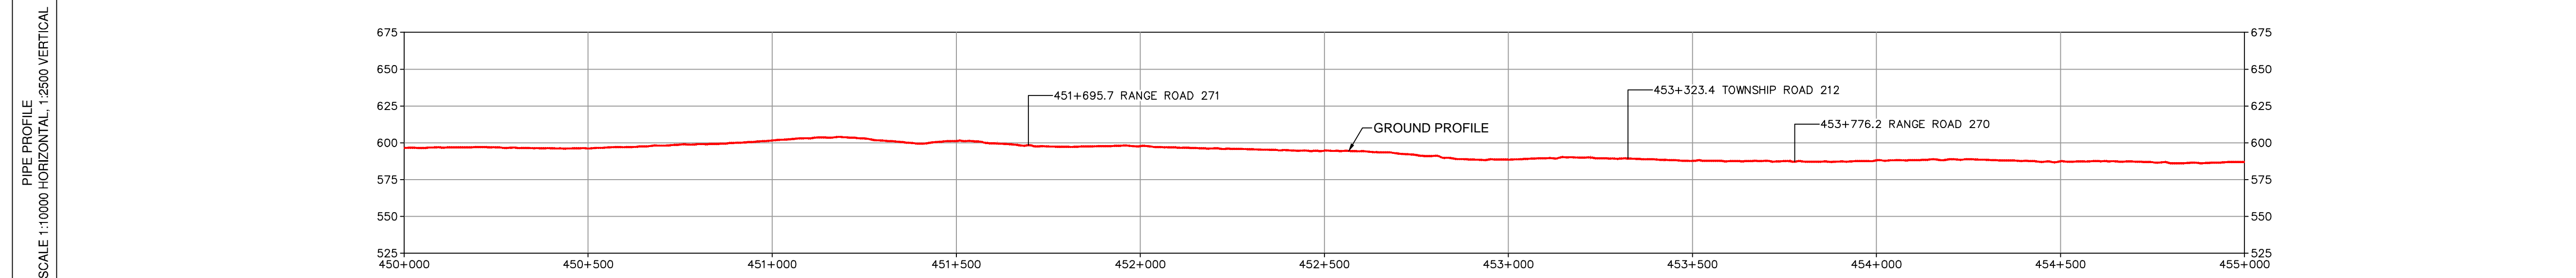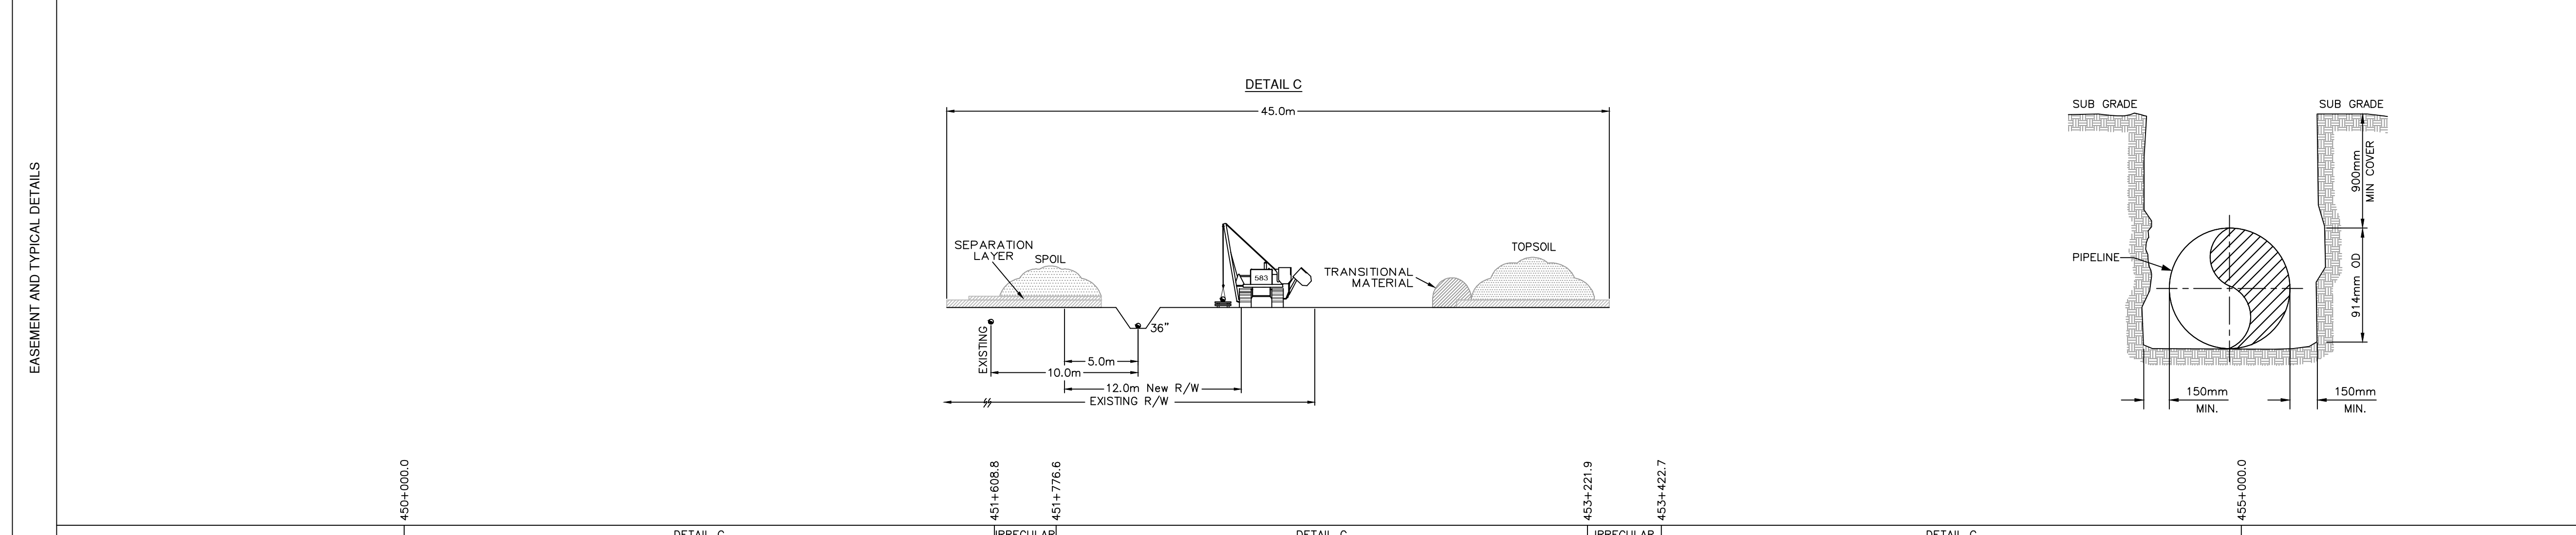

COPYRIGHT © THIS DRAWING IS THE PROPERTY OF ENBRIDGE AND SHALL NOT BE REPRODUCED EITHER IN WHOLE OR IN PART WITHOUT PRIOR WRITTEN CONSENT OF ENBRIDGE.

ENBRIDGE ENBRIDGE PIPELINES INC.
10201 JASPER AVENUE
EDMONTON ALBERTA CANADA

LINE 3 REPLACEMENT PROJECT (LINE 93)
NPS 36 PIPELINE
PLAN AND PROFILE
STA. 450+000.0 TO STA. 455+000.0

DRAWN FRB CHECK CM APPROVE
DATE 4-NOV-16 SCALE 1:10000 APPROVE


D-PPBOR-SK4009 **4009**

R.M. OF DUFFERIN

BOOK OF REFERENCE
PROVINCE OF SASKATCHEWAN

DWG No.: D-PPBOR-SK4009

TRACT	PARCEL #	TITLE NUMBER	LOT	BLOCK	PLAN	LEGAL DESCRIPTION						PARTY TYPE	NAME	WIDTH OF PROPOSED EASEMENT (METRES)	LENGTH (METRES)	AREA (HA.)
						EXT.	LOC.	SEC.	TWP.	RGE.	MER.					
R.M OF CRAIK No. 222, SK																
SL849	103348324	101896443				0	S.W.	23	21	27	W.2M.	OWNER	DARREL MARTIN WERDAL LEONA WERDAL	12.0	600.1	0.72
SL850	103348313	101896397				0	S.E.	23	21	27	W.2M.	OWNER	AARON JOSEPH LUZNY	12.0	179.3	0.21
SL851	103352093	101895756				0	N.E.	14	21	27	W.2M.	OWNER	BRENT GORDON DIFLEY SHARI LYNN DIFLEY	12.0	899.3	1.08
SL852	103347952	132178776				0	N.W.	13	21	27	W.2M.	OWNER	TREVOR RICHARD JONES PAULINE FRANCES JONES	12.0	310.8	0.37
SL853	103352071	129508331				0	S.W.	13	21	27	W.2M.	OWNER	DANIEL GEORGE JENKIN LAUREL JOAN JENKIN	12.0	716.6	0.86
SL854	103347941	135634844				0	S.E.	13	21	27	W.2M.	OWNER	BERNADETA ABOLONIA HECK	12.0	575.7	0.69
SL855	103352060	128224122				0	N.E.	12	21	27	W.2M.	OWNER	RONALD PHILIP MANGEL MILDRED CAROL ANN MANGEL	12.0	422.4	0.51
R.M OF DUFFERIN No. 190, SK																
SL856	103225014	135635081				0	N.W.	7	21	26	W.2M.	OWNER	BERNADETA ABOLONIA HECK	12.0	843.0	1.01
SL857	103225003	135635115				0	S.W.	7	21	26	W.2M.	OWNER	BERNADETA ABOLONIA HECK	12.0	186.7	0.23
SL858	103224990	100435452				0	S.E.	7	21	26	W.2M.	OWNER	JOSEPH PHILLIP ACKERMAN ARLENE EDITH ACKERMAN	12.0	181.0	0.22

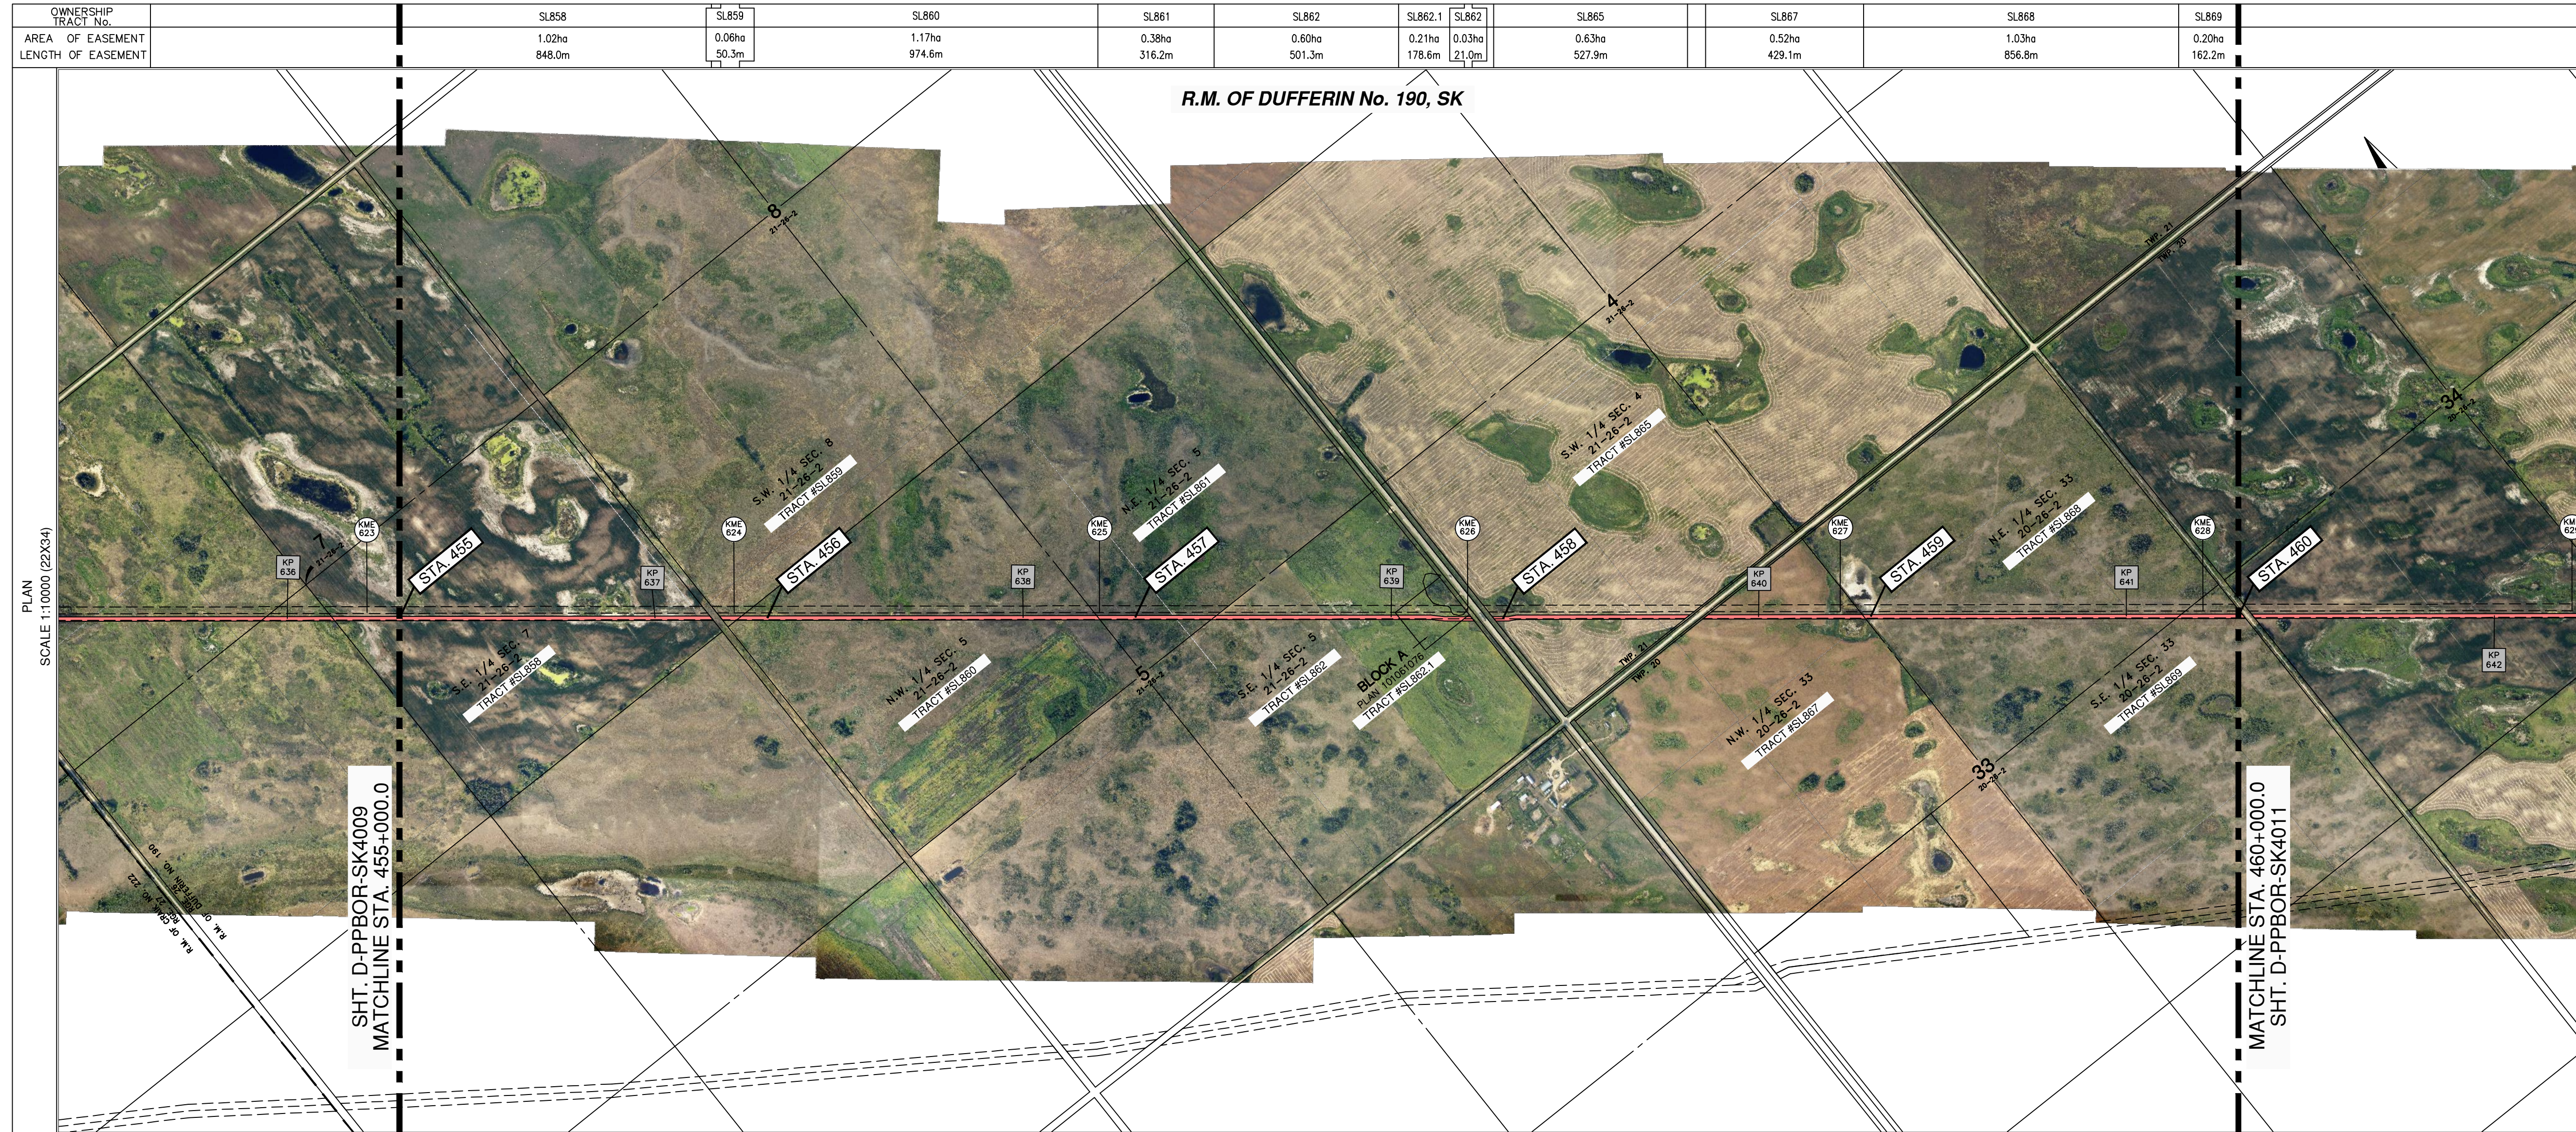

PLAN
SCALE 1:10000 (22X34)



LEGEND

- ENBRIDGE KILOMETRE POST (KME)
- ENBRIDGE L3R KILOMETRE POST (KP)
- ENBRIDGE L3R STATIONING (STA.)
- ENBRIDGE L3R TRACT / PARCEL NUMBER
- PROPOSED ENBRIDGE EASEMENT

0 200 400 600
SCALE IN METERS

- NOTES:**
1. ALL MEASUREMENTS ARE IN METERS UNLESS NOTED OTHERWISE.
 2. ALL EASEMENT LENGTHS ARE ALONG DITCHLINE OF PROPOSED ENBRIDGE EASEMENT.
 3. AREAS AND DISTANCES BASED ON EXISTING ENBRIDGE ROUTE SHEET DIGITAL MAPPING DATA FILES.
 4. AREAS ARE COMPUTER GENERATED FROM THE PROPOSED EASEMENT PERIMETER.
 5. TO CONVERT FROM METRIC TO IMPERIAL UNITS USE:
0.3048 METRE = 1 FOOT
1.609344 KILOMETRE = 1 MILE
1.0 HECTARE = 2.471 ACRES
 6. FOR INFORMATION PURPOSES, EXISTING ENBRIDGE EASEMENTS MAY ALSO BE SHOWN.
 7. REDUCED SIZE DRAWINGS WILL NOT BE TO SCALE.


EASEMENT AND TYPICAL DETAILS

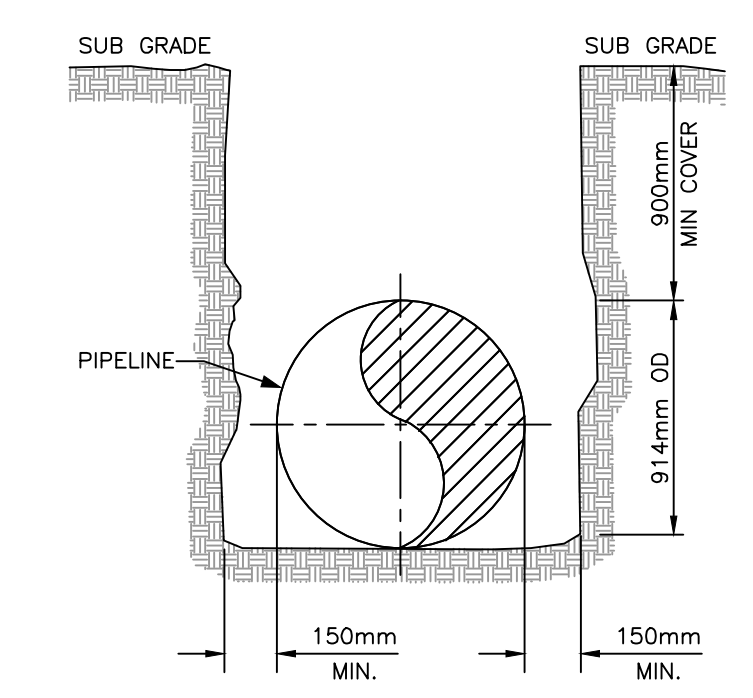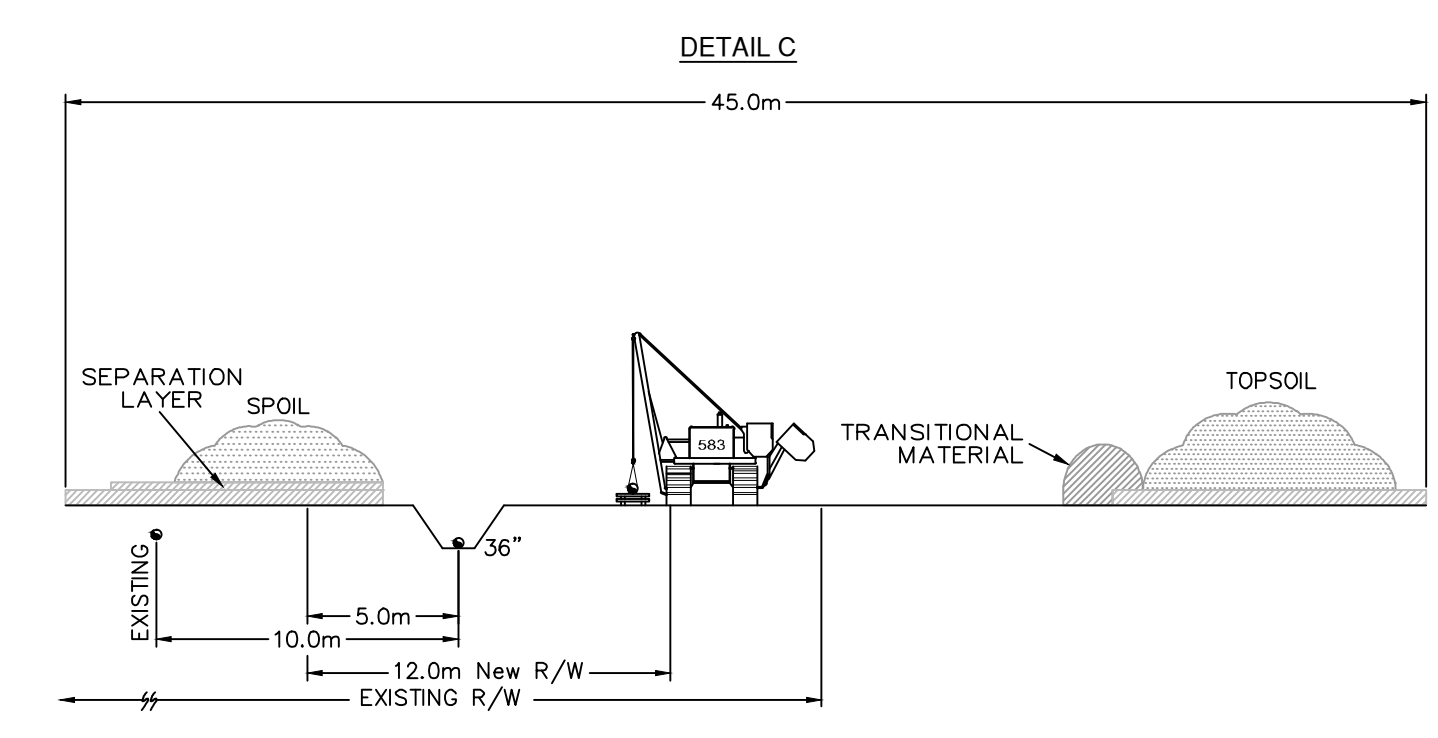

455+000.0

460+000.0

PIPE PROFILE
SCALE 1:10000 HORIZONTAL, 1:2500 VERTICAL

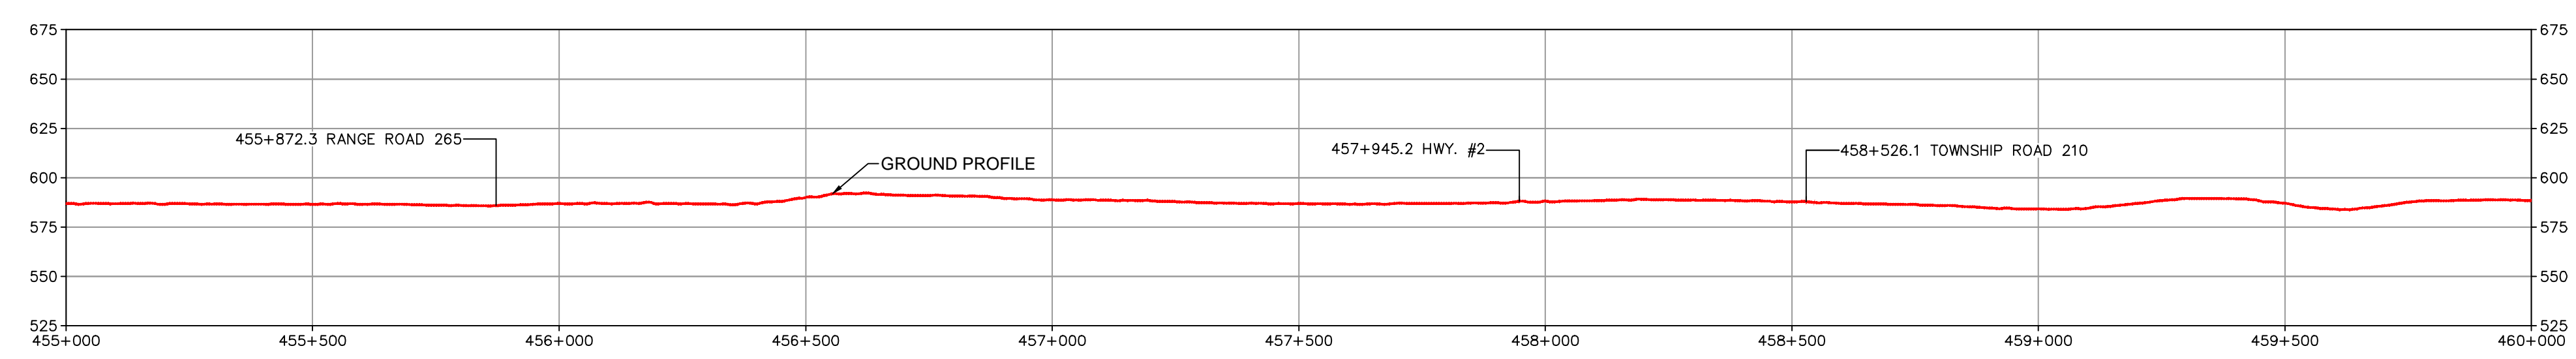

COPYRIGHT © THIS DRAWING IS THE PROPERTY OF ENBRIDGE AND SHALL NOT BE REPRODUCED EITHER IN WHOLE OR IN PART WITHOUT PRIOR WRITTEN CONSENT OF ENBRIDGE.

ENBRIDGE ENBRIDGE PIPELINES INC.
10201 JASPER AVENUE
EDMONTON ALBERTA CANADA

LINE 3 REPLACEMENT PROJECT (LINE 93)
NPS 36 PIPELINE
PLAN AND PROFILE
STA. 455+000.0 TO STA. 460+000.0

DRAWN *MM* CHECK *CM* APPROVE
DATE 4-NOV-16 SCALE 1:10000 APPROVE

D-PPBOR-SK4010 **4010**

BOOK OF REFERENCE
PROVINCE OF SASKATCHEWAN

DWG No.: D-PPBOR-SK4010

TRACT	PARCEL #	TITLE NUMBER	LOT	BLOCK	PLAN	LEGAL DESCRIPTION						PARTY TYPE	NAME	WIDTH OF PROPOSED EASEMENT (METRES)	LENGTH (METRES)	AREA (HA.)
						EXT.	LOC.	SEC.	TWP.	RGE.	MER.					
R.M OF DUFFERIN No. 190, SK																
SL858	103224990	100435452				0	S.E.	7	21	26	W.2M.	OWNER	JOSEPH PHILLIP ACKERMAN ARLENE EDITH ACKERMAN	12.0	848.0	1.02
SL859	103225047	100435531				0	S.W.	8	21	26	W.2M.	OWNER	CHRISTINE WIEBE BENJAMIN WIEBE BRADLEY WIEBE	12.0	50.3	0.06
SL860	103224934	100437948				0	N.W.	5	21	26	W.2M.	OWNER	ORVILLE EDWARD ACKERMAN ELLIE PETRONELLIA ACKERMAN	12.0	974.6	1.17
SL861	103224945	100437634				0	N.E.	5	21	26	W.2M.	OWNER	ORVILLE EDWARD ACKERMAN ELLIE PETRONELLIA ACKERMAN	12.0	316.2	0.38
SL862	104535839	100437645				29	S.E.	5	21	26	W.2M.	OWNER	ORVILLE EDWARD ACKERMAN ELLIE PETRONELLIA ACKERMAN	12.0	522.3	0.63
SL862.1	104535840	100437656		A	101061076	30	S.E.	5	21	26	W.2M.	OWNER	ENBRIDGE PIPELINES INC.	12.0	178.6	0.21
SL865	103224888	135224209				0	S.W.	4	21	26	W.2M.	OWNER	PDRA ACKERMAN ACRES LTD	12.0	527.9	0.63
SL867	103239963	128867103				0	N.W.	33	20	26	W.2M.	OWNER	ORVAL GLEN GUNNINGHAM DOROTHY EVELYN GUNNINGHAM	12.0	429.1	0.52
SL868	103232078	128868070				0	N.E.	33	20	26	W.2M.	OWNER	ORVAL GLEN GUNNINGHAM DOROTHY EVELYN GUNNINGHAM	12.0	856.8	1.03

SL869 103226790 128867529

0 S.E. 33 20 26 W.2M. OWNER

ORVAL GLEN GUNNINGHAM
DOROTHY EVELYN GUNNINGHAM

12.0 162.2 0.20





LEGEND

- ENBRIDGE KILOMETRE POST (KME)
- ENBRIDGE L3R KILOMETRE POST (KP)
- ENBRIDGE L3R STATIONING (STA.)
- ENBRIDGE L3R TRACT / PARCEL NUMBER
- PROPOSED ENBRIDGE EASEMENT

0 200 400 600
SCALE IN METERS

- NOTES:**
- ALL MEASUREMENTS ARE IN METERS UNLESS NOTED OTHERWISE.
 - ALL EASEMENT LENGTHS ARE ALONG DITCHLINE OF PROPOSED ENBRIDGE EASEMENT.
 - AREAS AND DISTANCES BASED ON EXISTING ENBRIDGE ROUTE SHEET DIGITAL MAPPING DATA FILES.
 - AREAS ARE COMPUTER GENERATED FROM THE PROPOSED EASEMENT PERIMETER.
 - TO CONVERT FROM METRIC TO IMPERIAL UNITS USE:
0.3048 METRE = 1 FOOT
1.609344 KILOMETRE = 1 MILE
1.0 HECTARE = 2.471 ACRES
 - FOR INFORMATION PURPOSES, EXISTING ENBRIDGE EASEMENTS MAY ALSO BE SHOWN.
 - REDUCED SIZE DRAWINGS WILL NOT BE TO SCALE.

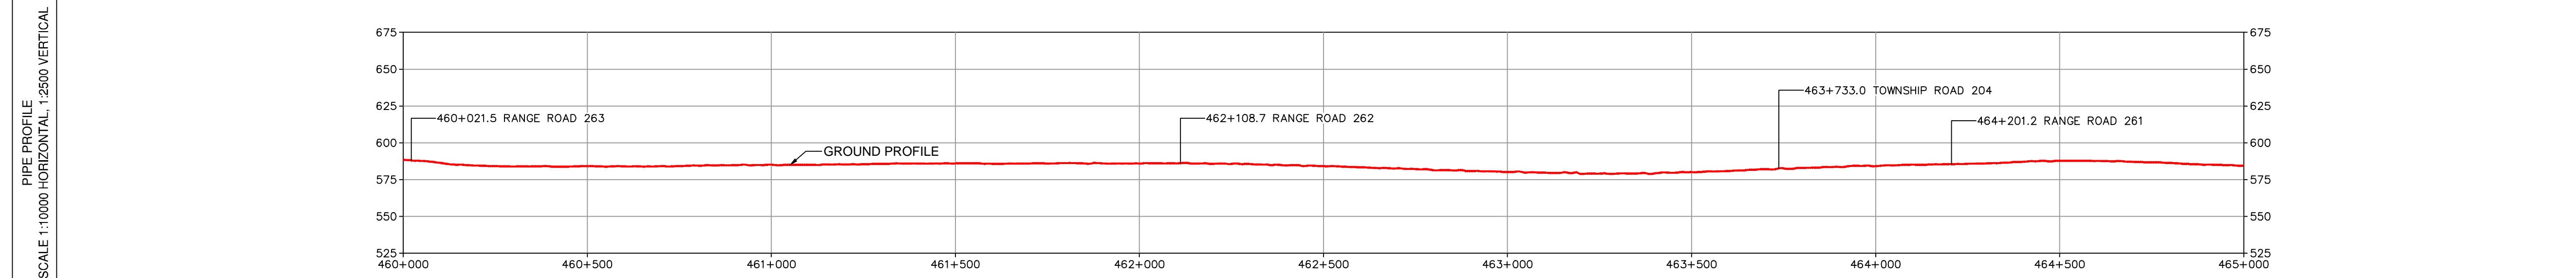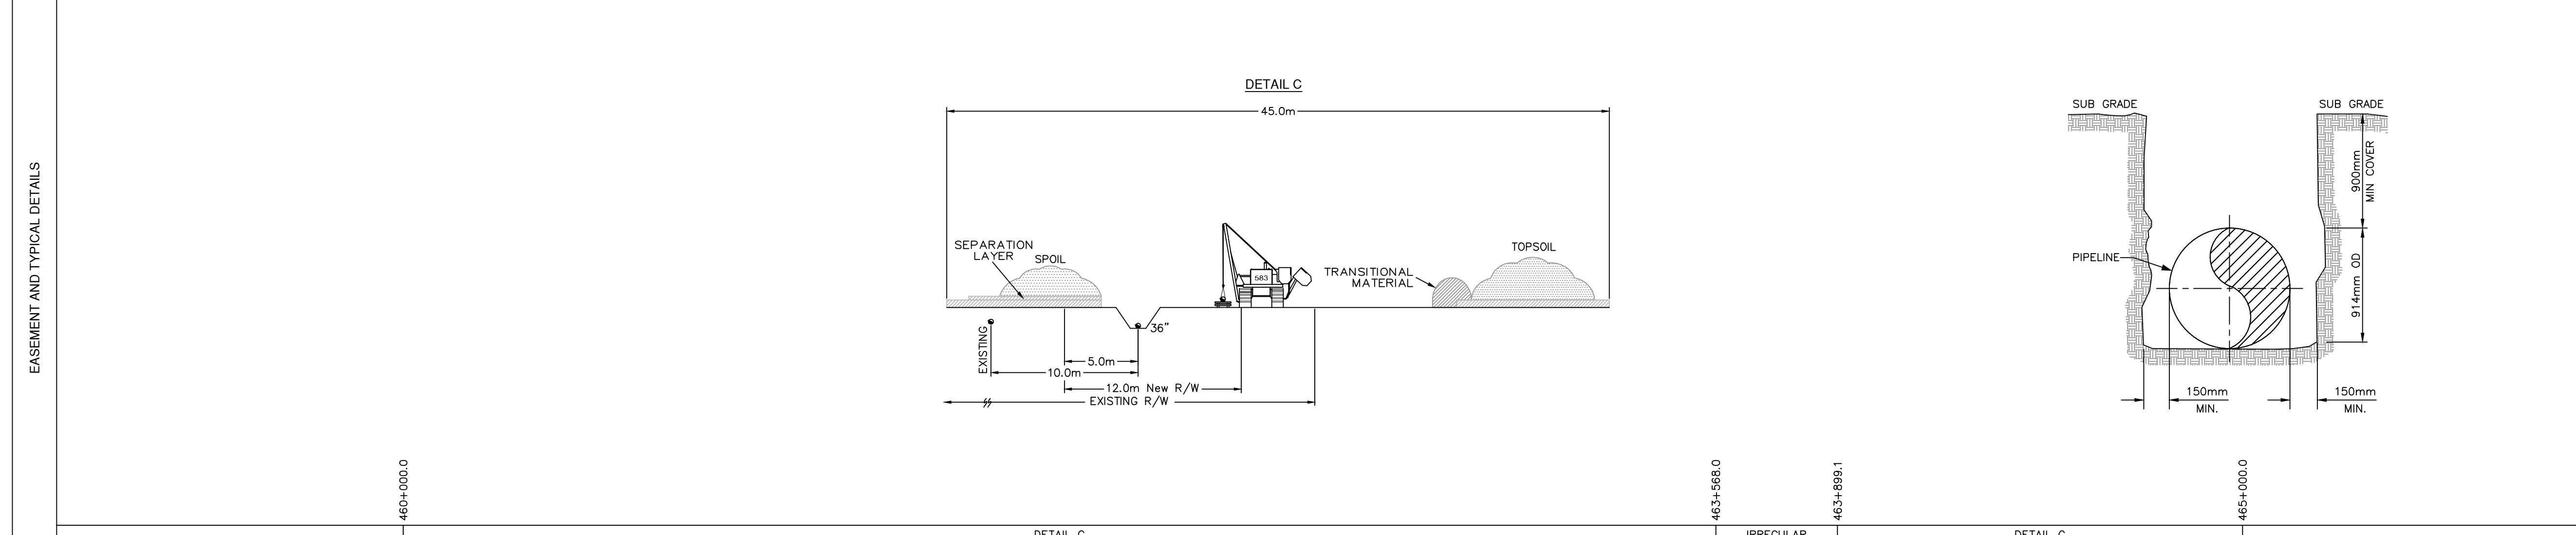

COPYRIGHT © THIS DRAWING IS THE PROPERTY OF ENBRIDGE AND SHALL NOT BE REPRODUCED EITHER IN WHOLE OR IN PART WITHOUT PRIOR WRITTEN CONSENT OF ENBRIDGE.

ENBRIDGE ENBRIDGE PIPELINES INC.
10201 JASPER AVENUE
EDMONTON ALBERTA CANADA

LINE 3 REPLACEMENT PROJECT (LINE 93)
NPS 36 PIPELINE
PLAN AND PROFILE
STA. 460+000.0 TO STA. 465+000.0

DRAWN *FRB* CHECK *CM* APPROVE
DATE 4-NOV-16 SCALE 1:10000 APPROVE

D-PPBOR-SK4011 **4011**

BOOK OF REFERENCE
PROVINCE OF SASKATCHEWAN

DWG No.: D-PPBOR-SK4011

TRACT	PARCEL #	TITLE NUMBER	LOT	BLOCK	PLAN	LEGAL DESCRIPTION						PARTY TYPE	NAME	WIDTH OF PROPOSED EASEMENT (METRES)	LENGTH (METRES)	AREA (HA.)
						EXT.	LOC.	SEC.	TWP.	RGE.	MER.					
R.M OF DUFFERIN No. 190, SK																
SL869	103226790	128867529				0	S.E.	33	20	26	W.2M.	OWNER	ORVAL GLEN GUNNINGHAM DOROTHY EVELYN GUNNINGHAM	12.0	13.6	0.02
SL870	103226813	101786609				0	S.W.	34	20	26	W.2M.	OWNER	JOSEPH PHILLIP ACKERMAN ARLENE EDITH ACKERMAN	12.0	1030.8	1.24
SL871	103226802	142768626				0	S.E.	34	20	26	W.2M.	OWNER	BICCUM FARM LTD.	12.0	60.3	0.07
SL872	103226598	142768604				0	N.E.	27	20	26	W.2M.	OWNER	BICCUM FARM LTD.	12.0	972.5	1.17
SL873	103226543	142768592				0	N.W.	26	20	26	W.2M.	OWNER	BICCUM FARM LTD.	12.0	283.8	0.34
SL874	166086445	142768648				1	S.W.	26	20	26	W.2M.	OWNER	BICCUM FARM LTD.	12.0	733.5	0.88
SL875	166086467	142768637				1	S.E.	26	20	26	W.2M.	OWNER	BICCUM FARM LTD.	12.0	552.7	0.66
SL878	166086311	142768581				1	N.E.	23	20	26	W.2M.	OWNER	COLBY STEVEN KIVOL BOBBIE LYNN KIVOL	12.0	412.9	0.50
SL879	166086434	143408123				1	N.W.	24	20	26	W.2M.	OWNER	DARRYL WAYNE STEWART	12.0	794.2	0.95





LEGEND

- ENBRIDGE KILOMETRE POST (KME)
- ENBRIDGE L3R KILOMETRE POST (KP)
- ENBRIDGE L3R STATIONING (STA.)
- ENBRIDGE L3R TRACT / PARCEL NUMBER
- PROPOSED ENBRIDGE EASEMENT

0 200 400 600
SCALE IN METERS

- ### NOTES:
- ALL MEASUREMENTS ARE IN METERS UNLESS NOTED OTHERWISE.
 - ALL EASEMENT LENGTHS ARE ALONG DITCHLINE OF PROPOSED ENBRIDGE EASEMENT.
 - AREAS AND DISTANCES BASED ON EXISTING ENBRIDGE ROUTE SHEET DIGITAL MAPPING DATA FILES.
 - AREAS ARE COMPUTER GENERATED FROM THE PROPOSED EASEMENT PERIMETER.
 - TO CONVERT FROM METRIC TO IMPERIAL UNITS USE:
0.3048 METRE = 1 FOOT
1.609344 KILOMETRE = 1 MILE
1.0 HECTARE = 2.471 ACRES
 - FOR INFORMATION PURPOSES, EXISTING ENBRIDGE EASEMENTS MAY ALSO BE SHOWN.
 - REDUCED SIZE DRAWINGS WILL NOT BE TO SCALE.

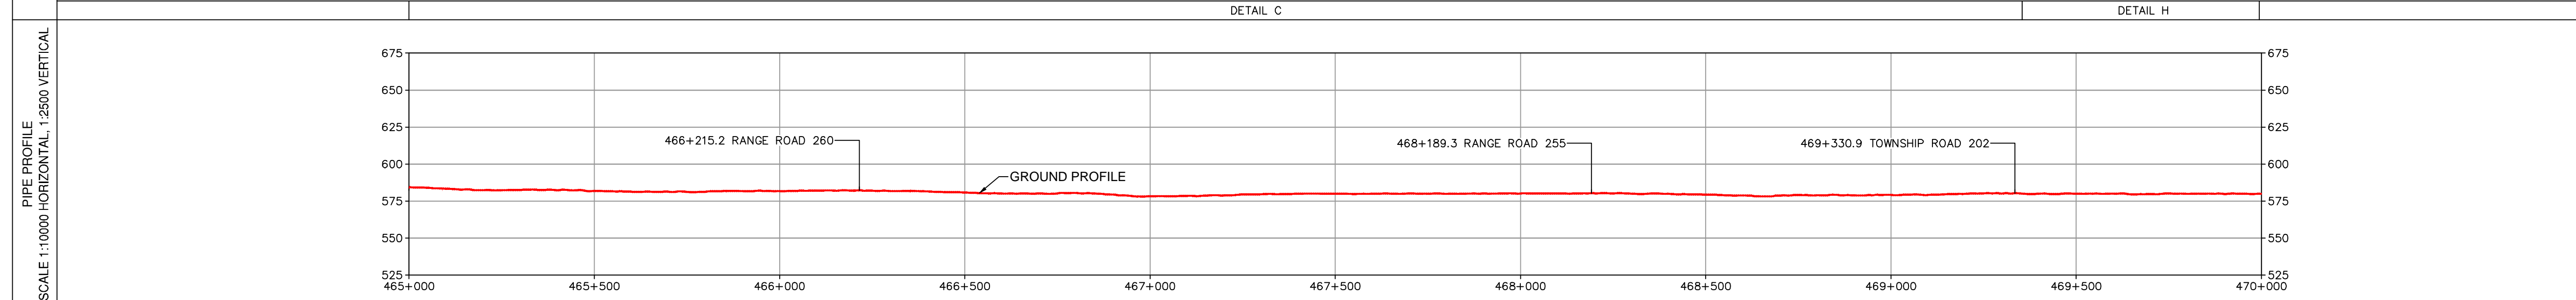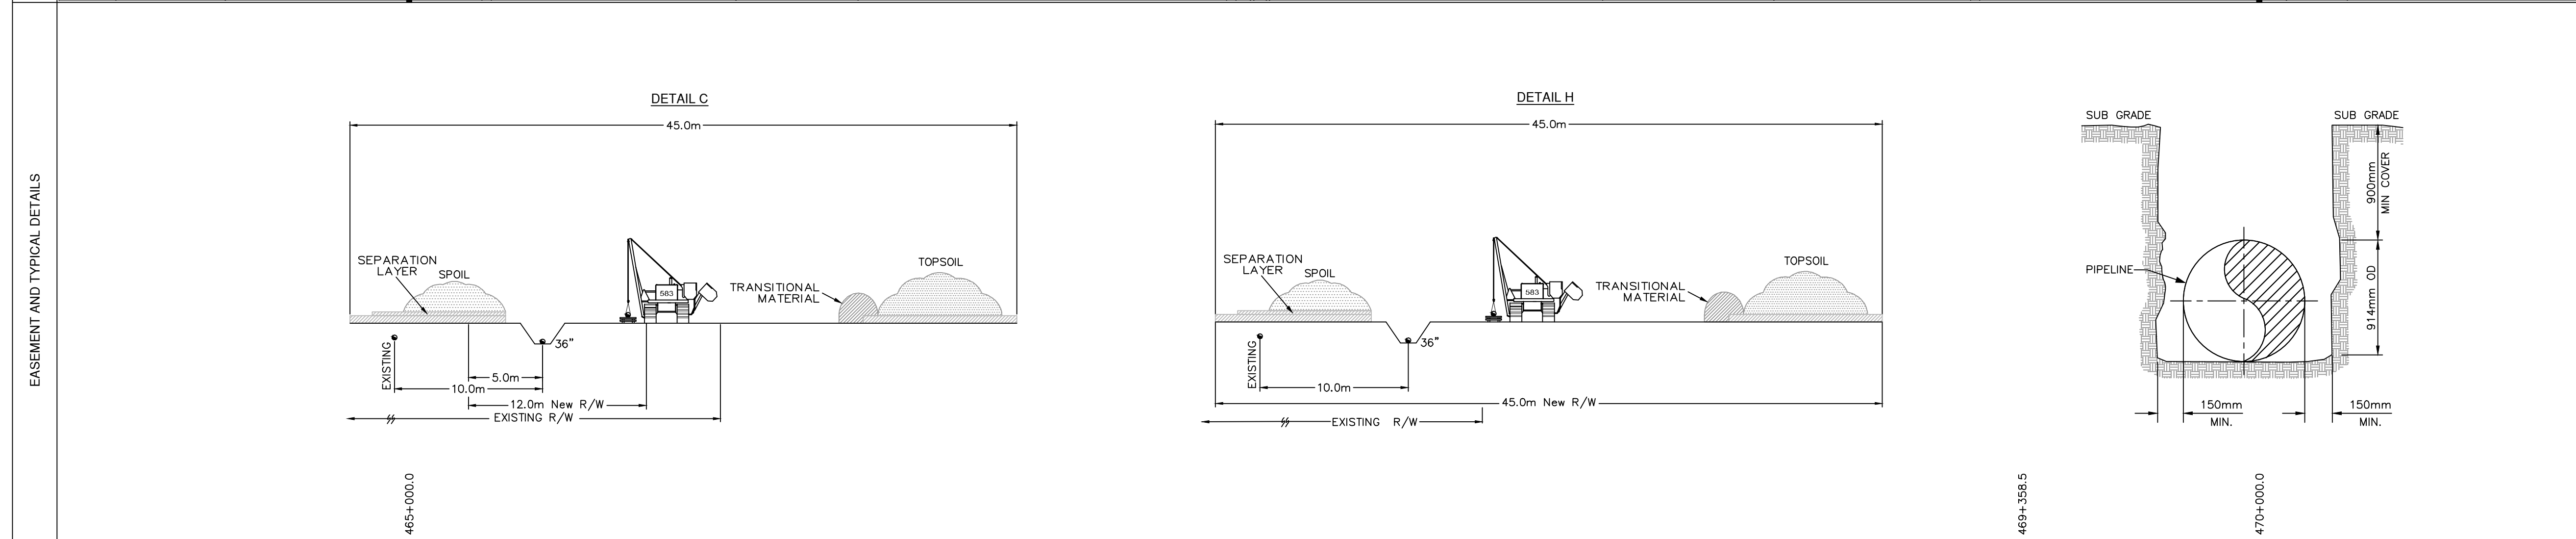

COPYRIGHT © THIS DRAWING IS THE PROPERTY OF ENBRIDGE AND SHALL NOT BE REPRODUCED EITHER IN WHOLE OR IN PART WITHOUT PRIOR WRITTEN CONSENT OF ENBRIDGE.

ENBRIDGE PIPELINES INC.
10201 JASPER AVENUE
EDMONTON ALBERTA CANADA

LINE 3 REPLACEMENT PROJECT (LINE 93)
NPS 36 PIPELINE
PLAN AND PROFILE
STA. 465+000.0 TO STA. 470+000.0

DRAWN	NW	CHECK	CM	APPROVE
DATE	4-NOV-16	SCALE	1:10000	APPROVE

D-PPBOR-SK4012 **4012**

BOOK OF REFERENCE
PROVINCE OF SASKATCHEWAN

DWG No.: D-PPBOR-SK4012

TRACT	PARCEL #	TITLE NUMBER	LOT	BLOCK	PLAN	LEGAL DESCRIPTION					PARTY TYPE	NAME	WIDTH OF PROPOSED EASEMENT (METRES)	LENGTH (METRES)	AREA (HA.)	
						EXT.	LOC.	SEC.	TWP.	RGE.						MER.
R.M OF DUFFERIN No. 190, SK																
SL879	166086434	143408123				1	N.W.	24	20	26	W.2M.	OWNER	DARRYL WAYNE STEWART	12.0	46.4	0.05
SL880	103226453	141898348				0	S.W.	24	20	26	W.2M.	OWNER	VAUGHN ARTHUR MICHAEL CRONE TAMMIE DELEE CRONE	12.0	180.5	0.22
SL881	103226442	143451008				0	S.E.	24	20	26	W.2M.	OWNER	L.J. ANDERSON FARMS LTD.	12.0	928.3	1.11
SL882	105196169	101785956		A	77MJ07176	2	S.E.	24	20	26	W.2M.	OWNER	KINDER MORGAN COCHIN ULC	12.0	46.1	0.06
SL883	103212829	102457829				0	S.W.	19	20	25	W.2M.	OWNER	GEORGE ALEXANDER GOTTSSELIG MARIANNE IISE GOTTSSELIG	12.0	249.4	0.30
SL884	103212795	145907488				0	N.W.	18	20	25	W.2M.	OWNER	BITZ ACRES INC.	12.0	724.7	0.87
SL885	103212807	146956236				0	N.E.	18	20	25	W.2M.	OWNER	BITZ ACRES INC.	12.0	664.3	0.80
SL886	103212773	141943709				0	S.E.	18	20	25	W.2M.	OWNER	CRONE FARMS INC.	12.0	312.4	0.38
SL887	103212740	128671702				0	S.W.	17	20	25	W.2M.	OWNER	CRYSTAL GRACE ACKERMAN	12.0	979.9	1.18
SL888	103212739	101054641				0	S.E.	17	20	25	W.2M.	OWNER	GRACE LORRAINE MCNALLY	12.0	121.9	0.14
SL891	103212403	144801604				0	N.E.	8	20	25	W.2M.	OWNER	K+S LEGACY GP INC.	45.0	641.4	2.96





LEGEND

- ENBRIDGE KILOMETRE POST (KME)
- ENBRIDGE L3R KILOMETRE POST (KP)
- ENBRIDGE L3R STATIONING (STA.)
- SL1081 ENBRIDGE L3R TRACT / PARCEL NUMBER
- PROPOSED ENBRIDGE EASEMENT

0 200 400 600
SCALE IN METERS

- NOTES:**
1. ALL MEASUREMENTS ARE IN METERS UNLESS NOTED OTHERWISE.
 2. ALL EASEMENT LENGTHS ARE ALONG DITCHLINE OF PROPOSED ENBRIDGE EASEMENT.
 3. AREAS AND DISTANCES BASED ON EXISTING ENBRIDGE ROUTE SHEET DIGITAL MAPPING DATA FILES.
 4. AREAS ARE COMPUTER GENERATED FROM THE PROPOSED EASEMENT PERIMETER.
 5. TO CONVERT FROM METRIC TO IMPERIAL UNITS USE:
0.3048 METRE = 1 FOOT
1.609344 KILOMETRE = 1 MILE
1.0 HECTARE = 2.471 ACRES
 6. FOR INFORMATION PURPOSES, EXISTING ENBRIDGE EASEMENTS MAY ALSO BE SHOWN.
 7. REDUCED SIZE DRAWINGS WILL NOT BE TO SCALE.

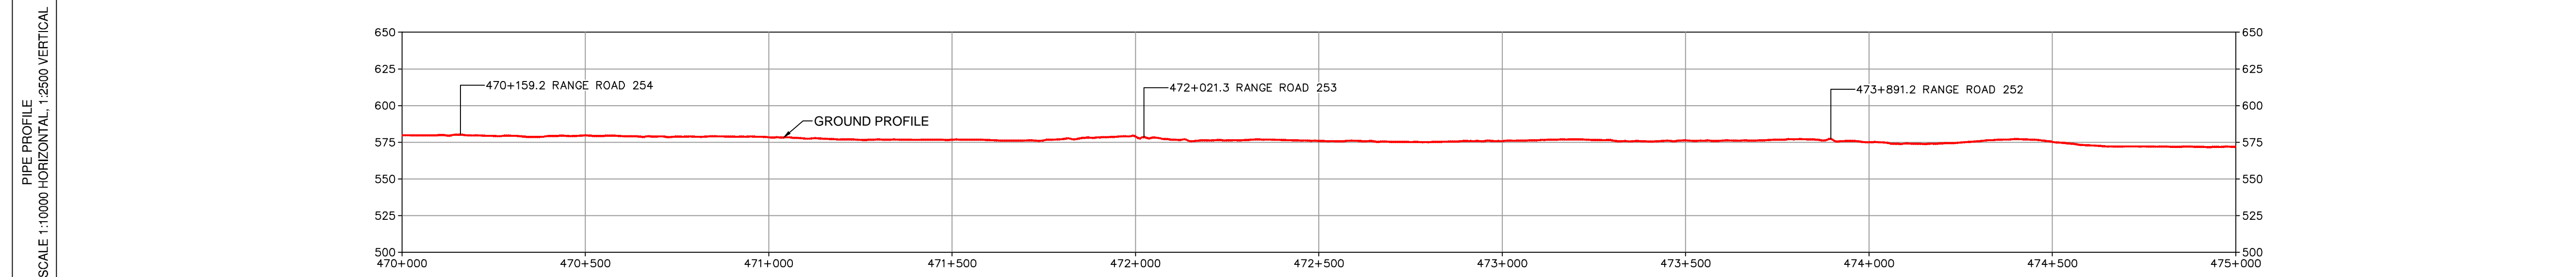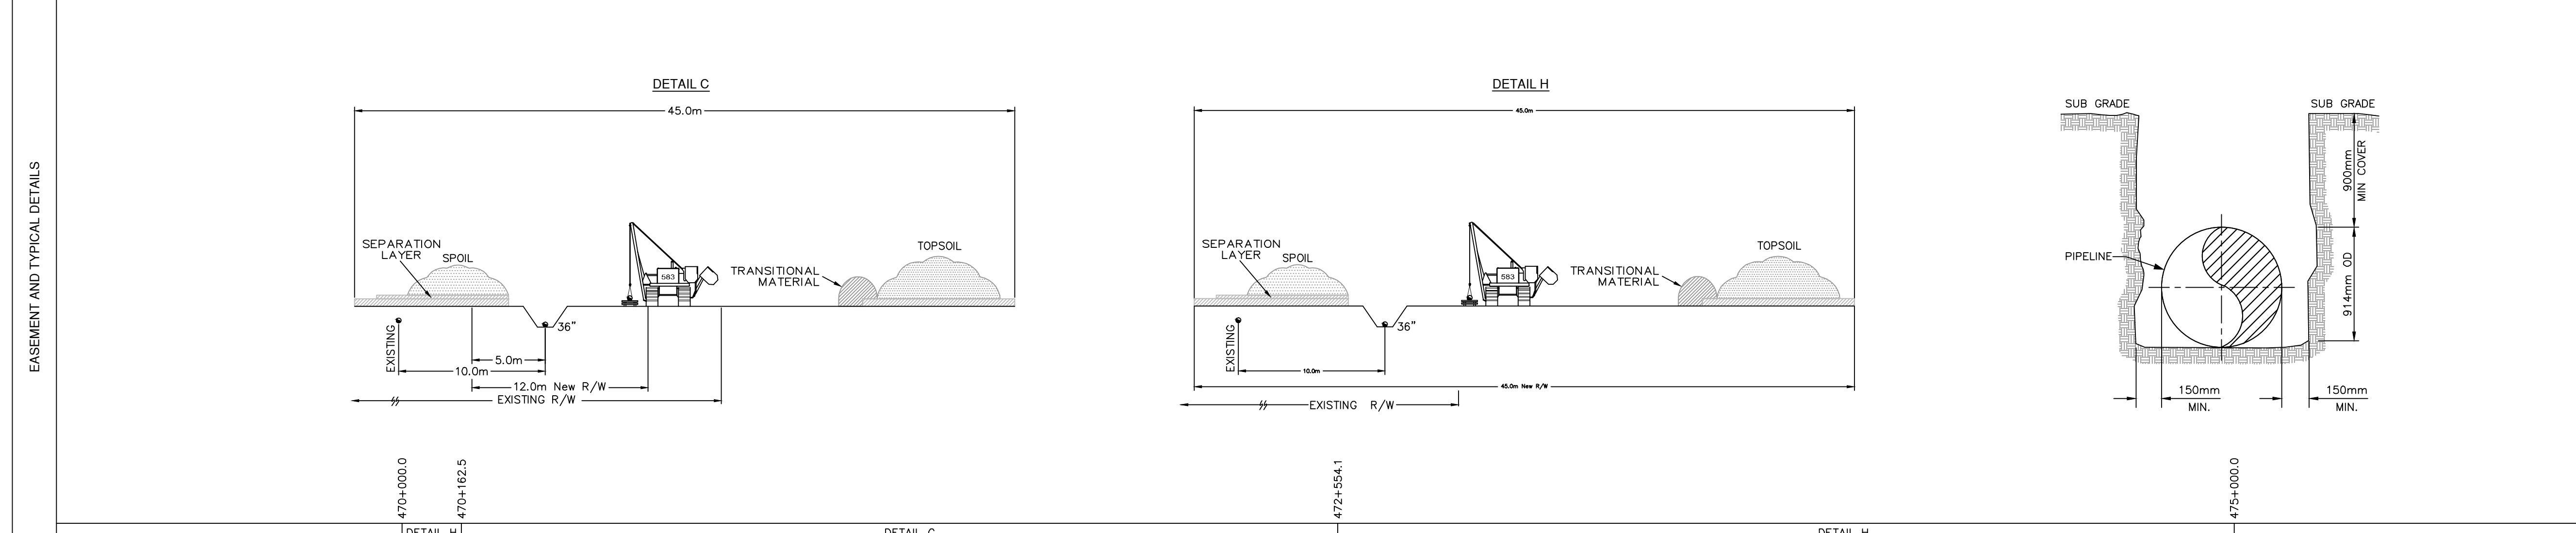

COPYRIGHT © THIS DRAWING IS THE PROPERTY OF ENBRIDGE AND SHALL NOT BE REPRODUCED EITHER IN WHOLE OR IN PART WITHOUT PRIOR WRITTEN CONSENT OF ENBRIDGE.

ENBRIDGE ENBRIDGE PIPELINES INC.
10201 JASPER AVENUE
EDMONTON ALBERTA CANADA

LINE 3 REPLACEMENT PROJECT (LINE 93)
NPS 36 PIPELINE
PLAN AND PROFILE
STA. 470+000.0 TO STA. 475+000.0

DRAWN *FRB* CHECK *CM* APPROVE
DATE 4-NOV-16 SCALE 1:10000 APPROVE

D-PPBOR-SK4013 **4013**

BOOK OF REFERENCE
PROVINCE OF SASKATCHEWAN


DWG No.: D-PPBOR-SK4013

TRACT	PARCEL #	TITLE NUMBER	LOT	BLOCK	PLAN	LEGAL DESCRIPTION			TWP.	RGE.	MER.	PARTY TYPE	NAME	WIDTH OF PROPOSED EASEMENT (METRES)	LENGTH (METRES)	AREA (HA.)
						EXT.	LOC.	SEC.								
R.M OF DUFFERIN No. 190, SK																
SL891	103212403	144801604				0	N.E.	8	20	25	W.2M.	OWNER	K+S LEGACY GP INC.	45.0	139.4	0.65
SL892	103212436	101054809				0	N.W.	9	20	25	W.2M.	OWNER	GENE ANDREW KUTCHER	12.0	754.5	0.90
SL893	103212425	147407597				0	S.W.	9	20	25	W.2M.	OWNER	WALDORF RANCH LTD.	12.0	167.5	0.20
SL894	103212414	101054810				0	S.E.	9	20	25	W.2M.	OWNER	GENE ANDREW KUTCHER	12.0	919.2	1.10
SL896	104823200	106624458				12	S.W.	10	20	25	W.2M.	OWNER	GERALD DAVID ANTOSH SUSAN MARIE ANTOSH	12.0	514.9	0.62
SL897	202949310	144860698			102150908	0	N.W.	3	20	25	W.2M.	OWNER	K+S LEGACY GP INC.	45.0	405.4	1.93
SL898	202855798	144803482				2	N.E.	3	20	25	W.2M.	OWNER	K+S LEGACY GP INC.	45.0	904.3	4.07
SL901	203057816	146053964				2	N.W.	2	20	25	W.2M.	OWNER	K+S LEGACY GP INC.	45.0	323.5	1.36
SL902	203057793	146053931			102155330	1	S.W.	2	20	25	W.2M.	OWNER	K+S LEGACY GP INC.	45.0	583.8	2.73
SL903	203057827	146053975				2	S.E.	2	20	25	W.2M.	OWNER	K+S LEGACY GP INC.	45.0	175.5	0.77

OWNERSHIP TRACT No.	SL903	SL904	SL907	SL908	SL909	SL910	SL911	SL912	SL915
AREA OF EASEMENT	3.41ha	0.10ha	3.44ha	3.84ha	0.32ha	4.42ha	2.36ha	1.63ha	2.00ha
LENGTH OF EASEMENT	751.3m	87.0m	741.9m	875.7m	49.5m	984.6m	545.4m	340.9m	449.3m

R.M. OF DUFFERIN No. 190, SK

PLAN SCALE 1:10000 (22X34)

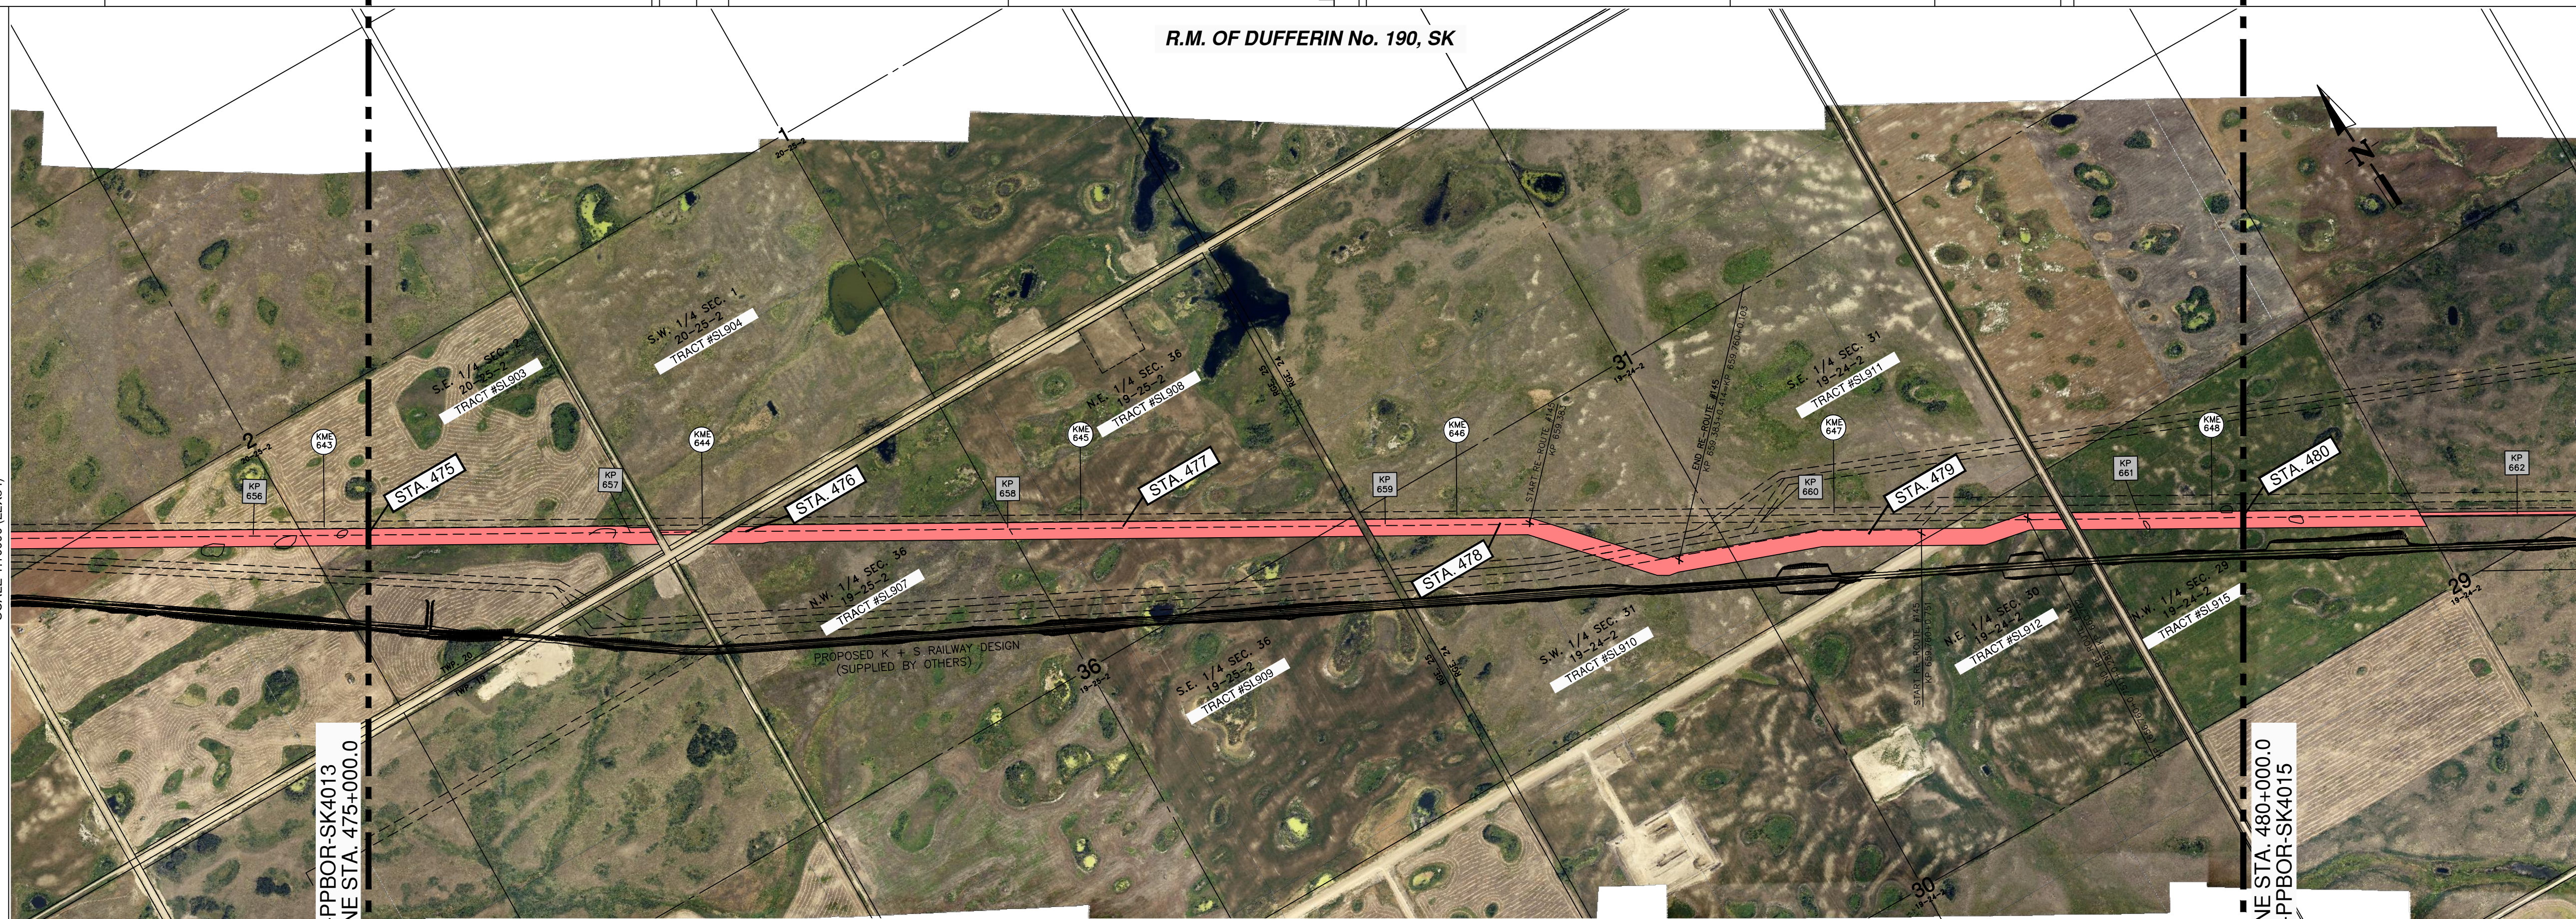


LEGEND

- ENBRIDGE KILOMETRE POST (KME)
- ENBRIDGE L3R KILOMETRE POST (KP)
- ENBRIDGE L3R STATIONING (STA.)
- ENBRIDGE L3R TRACT / PARCEL NUMBER
- PROPOSED ENBRIDGE EASEMENT


0 200 400 600
SCALE IN METERS

- NOTES:**
- ALL MEASUREMENTS ARE IN METERS UNLESS NOTED OTHERWISE.
 - ALL EASEMENT LENGTHS ARE ALONG DITCHLINE OF PROPOSED ENBRIDGE EASEMENT.
 - AREAS AND DISTANCES BASED ON EXISTING ENBRIDGE ROUTE SHEET DIGITAL MAPPING DATA FILES.
 - AREAS ARE COMPUTER GENERATED FROM THE PROPOSED EASEMENT PERIMETER.
 - TO CONVERT FROM METRIC TO IMPERIAL UNITS USE:
0.3048 METRE = 1 FOOT
1.609344 KILOMETRE = 1 MILE
1.0 HECTARE = 2.471 ACRES
 - FOR INFORMATION PURPOSES, EXISTING ENBRIDGE EASEMENTS MAY ALSO BE SHOWN.
 - REDUCED SIZE DRAWINGS WILL NOT BE TO SCALE.

EASEMENT AND TYPICAL DETAILS

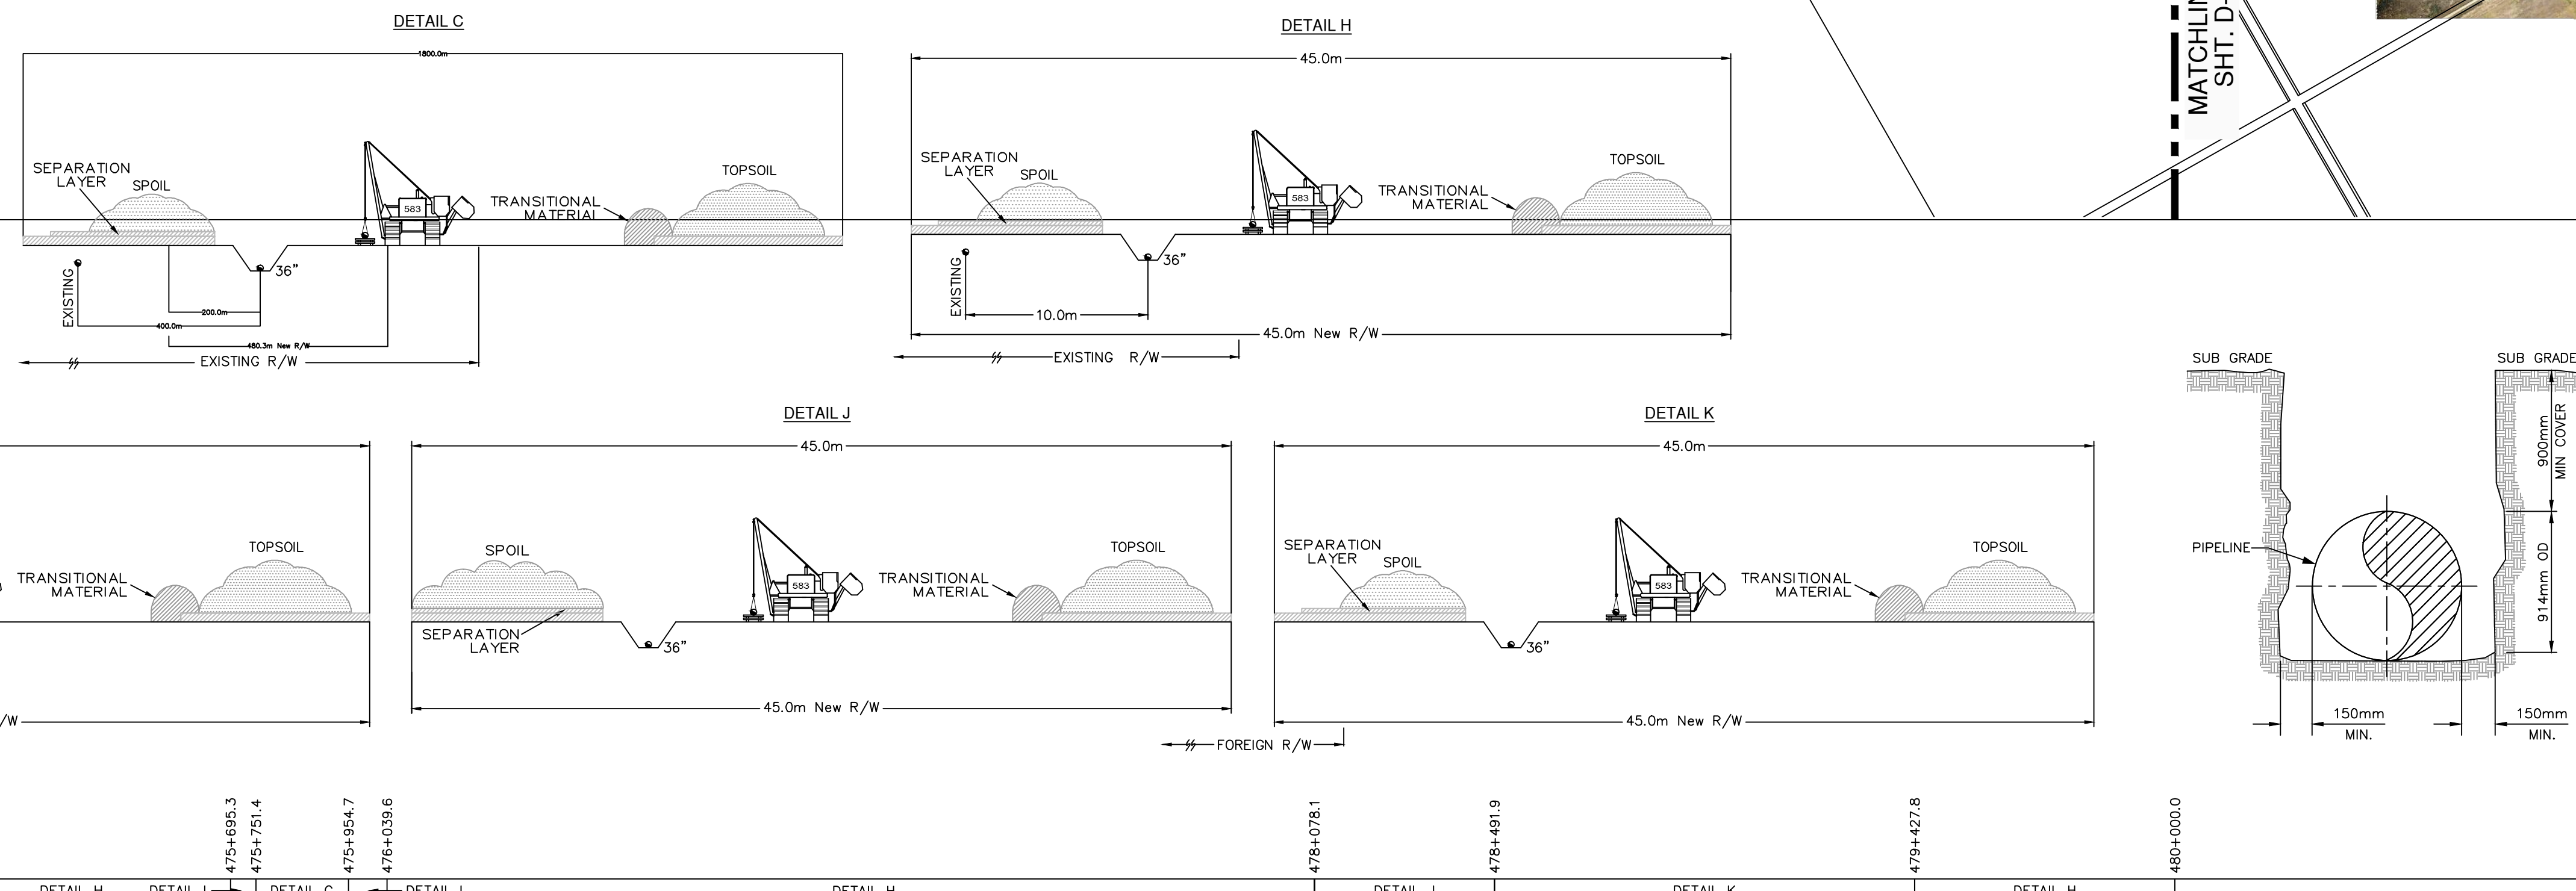

PIPE PROFILE SCALE 1:10000-HORIZONTAL, 1:2500 VERTICAL

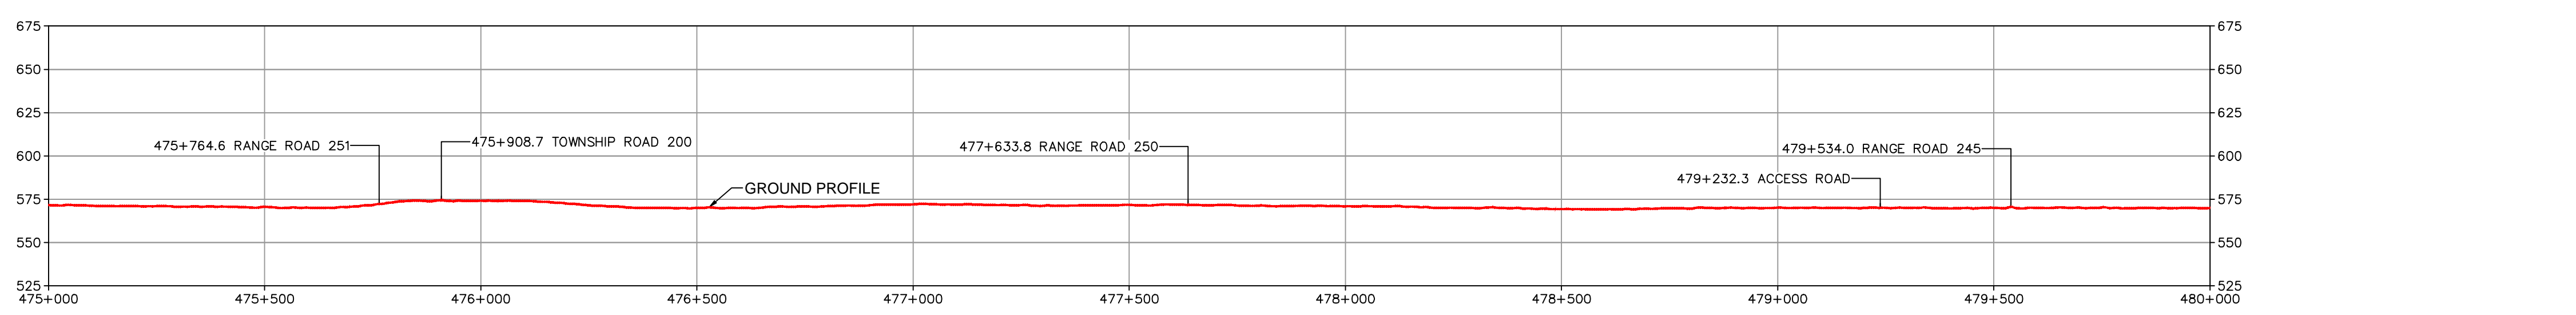

COPYRIGHT © THIS DRAWING IS THE PROPERTY OF ENBRIDGE AND SHALL NOT BE REPRODUCED EITHER IN WHOLE OR IN PART WITHOUT PRIOR WRITTEN CONSENT OF ENBRIDGE.

ENBRIDGE ENBRIDGE PIPELINES INC.
10201 JASPER AVENUE
EDMONTON ALBERTA CANADA

LINE 3 REPLACEMENT PROJECT (LINE 93)
NPS 36 PIPELINE
PLAN AND PROFILE
STA. 475+000.0 TO STA. 480+000.0


DRAWN *MM*/CHECK *CM*/APPROVE
DATE 4-NOV-16/SCALE 1:10000/APPROVE

D-PPBOR-SK4014 **4014**

BOOK OF REFERENCE
PROVINCE OF SASKATCHEWAN

DWG No.: D-PPBOR-SK4014

TRACT	PARCEL #	TITLE NUMBER	LOT	BLOCK	PLAN	LEGAL DESCRIPTION					PARTY TYPE	NAME	WIDTH OF PROPOSED EASEMENT (METRES)	LENGTH (METRES)	AREA (HA.)	
						EXT.	LOC.	SEC.	TWP.	RGE.						MER.
R.M OF DUFFERIN No. 190, SK																
SL903	203057827	146053975				2	S.E.	2	20	25	W.2M.	OWNER	K+S LEGACY GP INC.	45.0	751.3	3.41
SL904	166249851	148829316				1	S.W.	1	20	25	W.2M.	OWNER	LARRY LYNN FISHLEY RYAN LUKE FISHLEY SHEILA DAWN FISHLEY	12.0	87.0	0.10
SL907	166249558	144803190				1	N.W.	36	19	25	W.2M.	OWNER	K+S LEGACY GP INC.	45.0	741.9	3.44
SL908	166249941	144803437				1	N.E.	36	19	25	W.2M.	OWNER	K+S LEGACY GP INC.	45.0	875.7	3.84
SL909	103235419	144802201				0	S.E.	36	19	25	W.2M.	OWNER	K+S LEGACY GP INC.	45.0	49.5	0.32
SL910	103217598	144801828				0	S.W.	31	19	24	W.2M.	OWNER	K+S LEGACY GP INC.	45.0	984.6	4.42
SL911	103217587	144801806				0	S.E.	31	19	24	W.2M.	OWNER	K+S LEGACY GP INC.	45.0	545.4	2.36
SL912	103217576	144801750				0	N.E.	30	19	24	W.2M.	OWNER	K+S LEGACY GP INC.	45.0	340.9	1.63
SL915	103217521	144802122				0	N.W.	29	19	24	W.2M.	OWNER	K+S LEGACY GP INC.	45.0	449.3	2.00


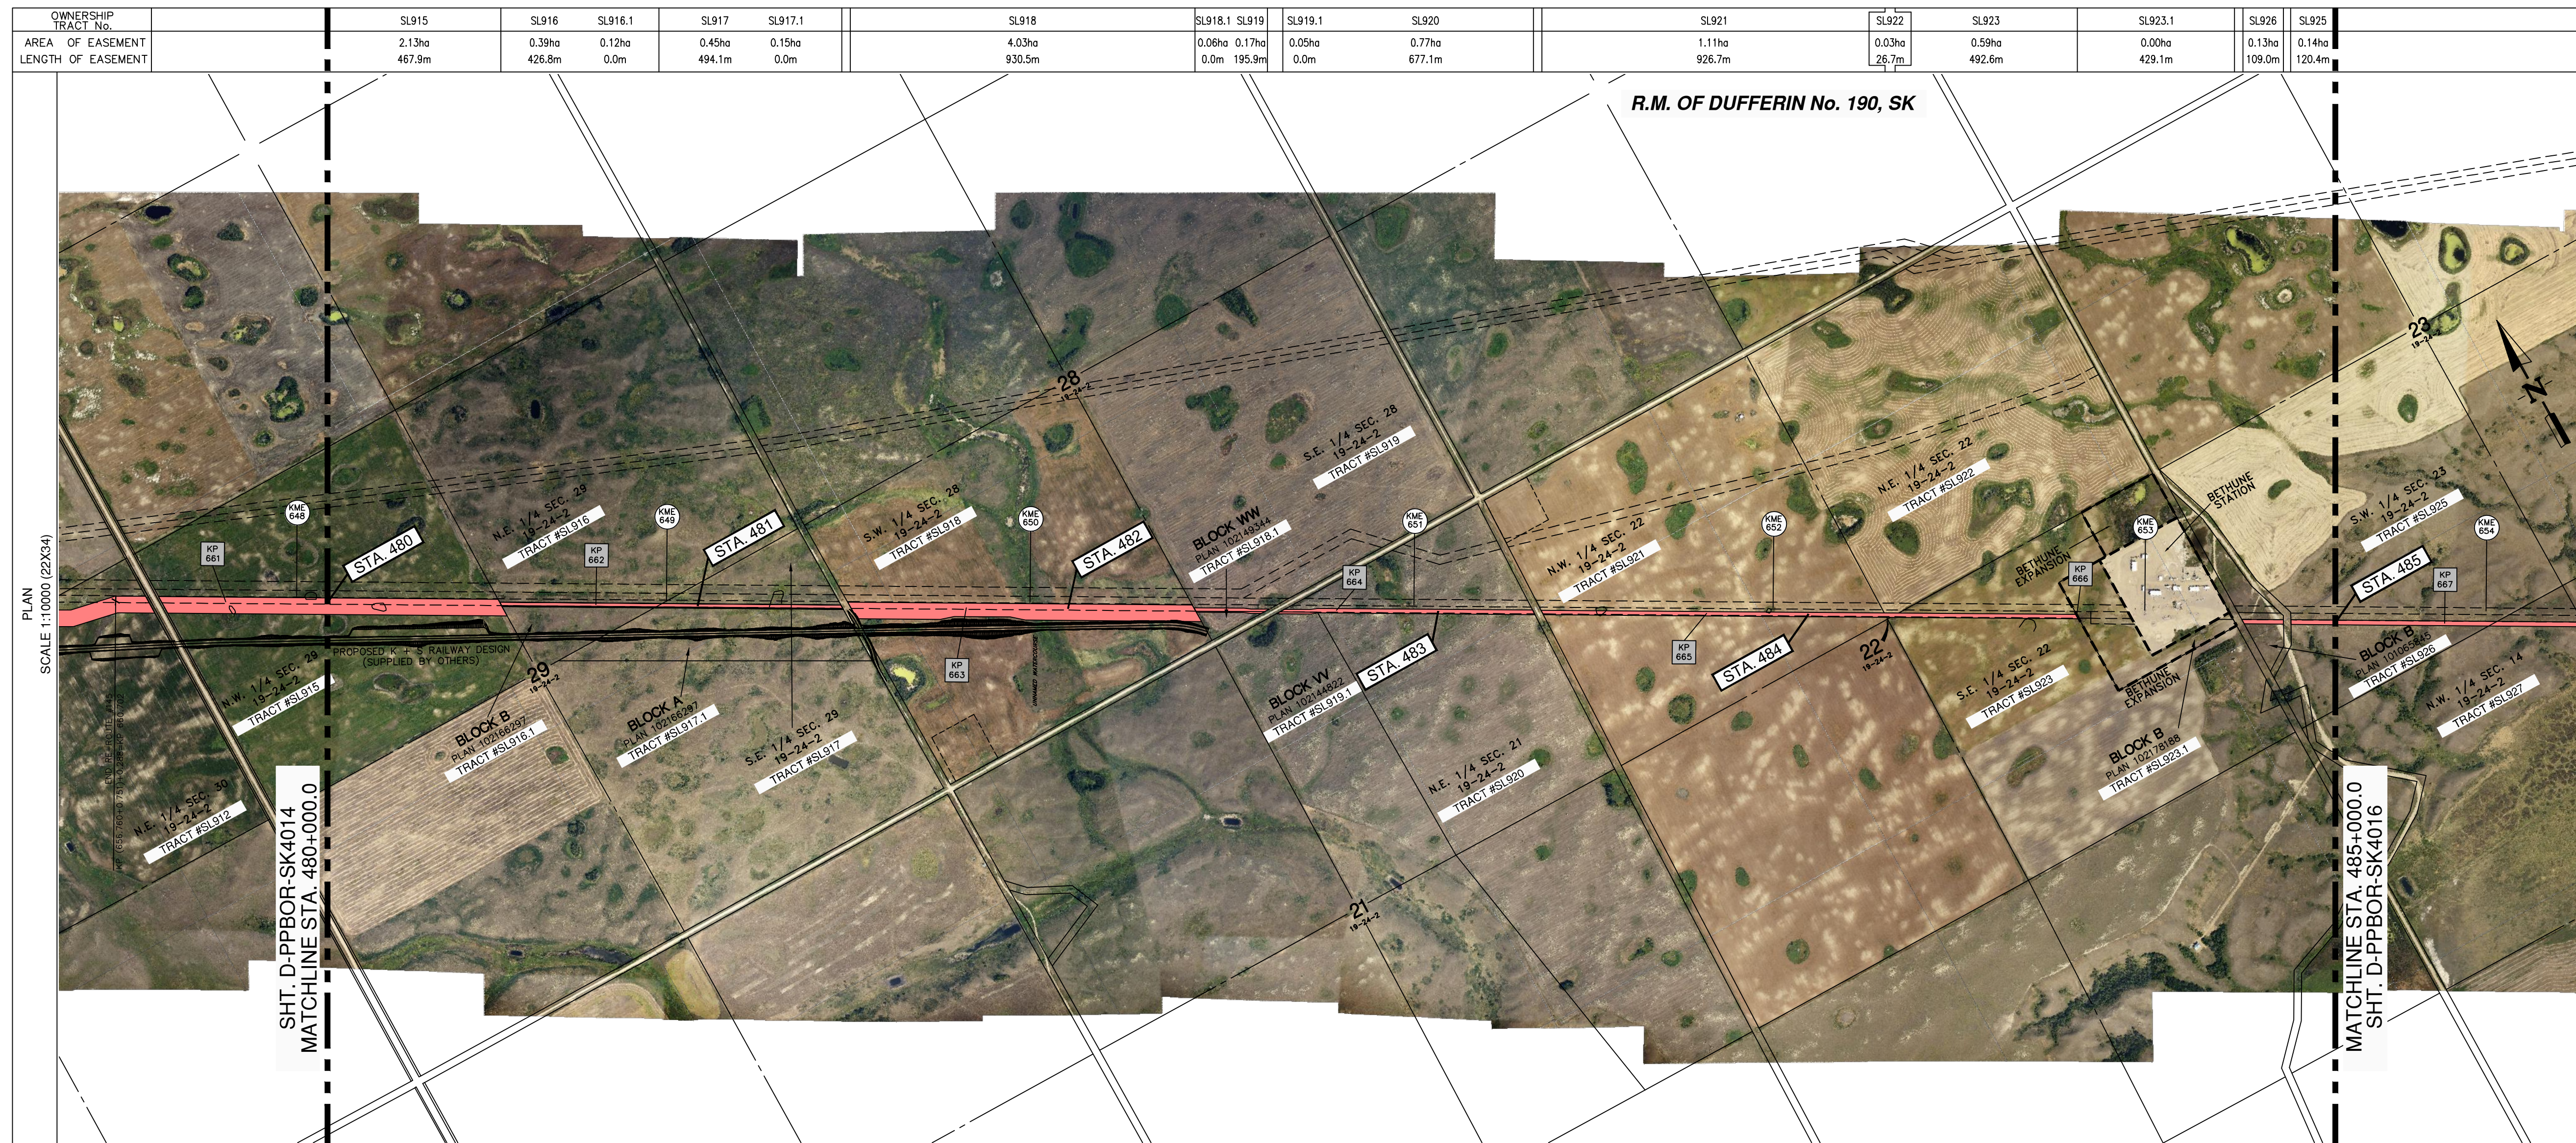


LEGEND

- ENBRIDGE KILOMETRE POST (KME)
- ENBRIDGE L3R KILOMETRE POST (KP)
- ENBRIDGE L3R STATIONING (STA.)
- ENBRIDGE L3R TRACT / PARCEL NUMBER
- PROPOSED ENBRIDGE EASEMENT

0 200 400 600
SCALE IN METERS

- NOTES:**
1. ALL MEASUREMENTS ARE IN METERS UNLESS NOTED OTHERWISE.
 2. ALL EASEMENT LENGTHS ARE ALONG DITCHLINE OF PROPOSED ENBRIDGE EASEMENT.
 3. AREAS AND DISTANCES BASED ON EXISTING ENBRIDGE ROUTE SHEET DIGITAL MAPPING DATA FILES.
 4. AREAS ARE COMPUTER GENERATED FROM THE PROPOSED EASEMENT PERIMETER.
 5. TO CONVERT FROM METRIC TO IMPERIAL UNITS USE:
0.3048 METRE = 1 FOOT
1.609344 KILOMETRE = 1 MILE
1.0 HECTARE = 2.471 ACRES
 6. FOR INFORMATION PURPOSES, EXISTING ENBRIDGE EASEMENTS MAY ALSO BE SHOWN.
 7. REDUCED SIZE DRAWINGS WILL NOT BE TO SCALE.

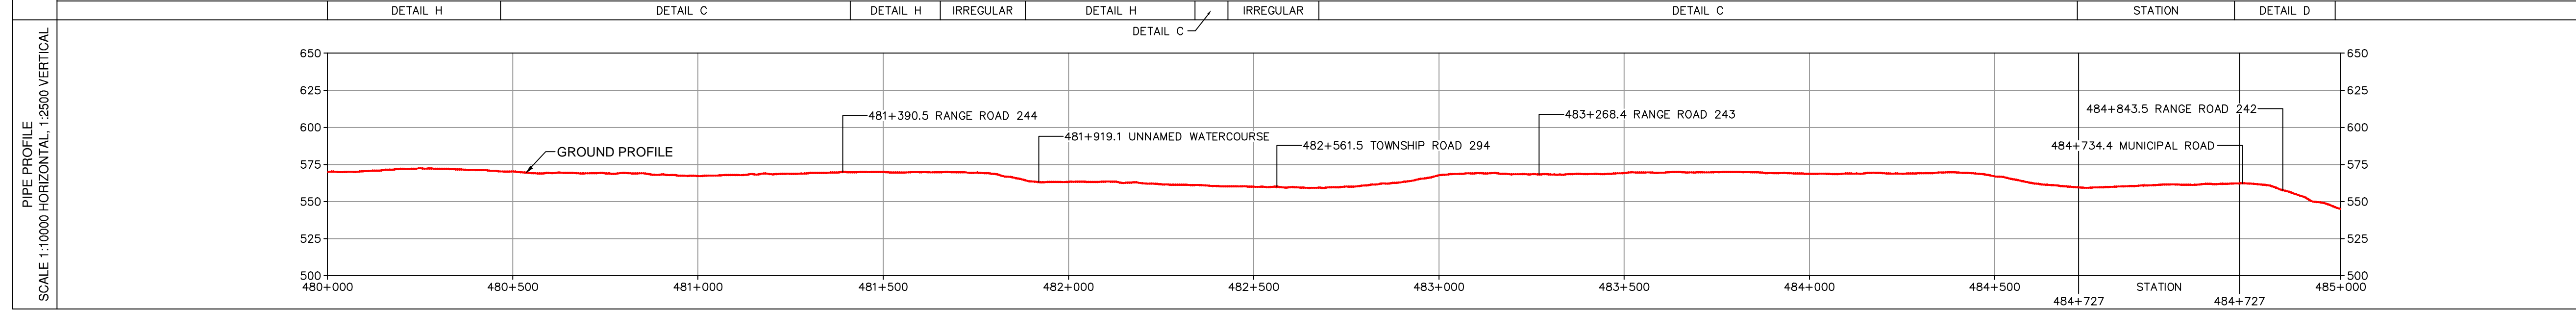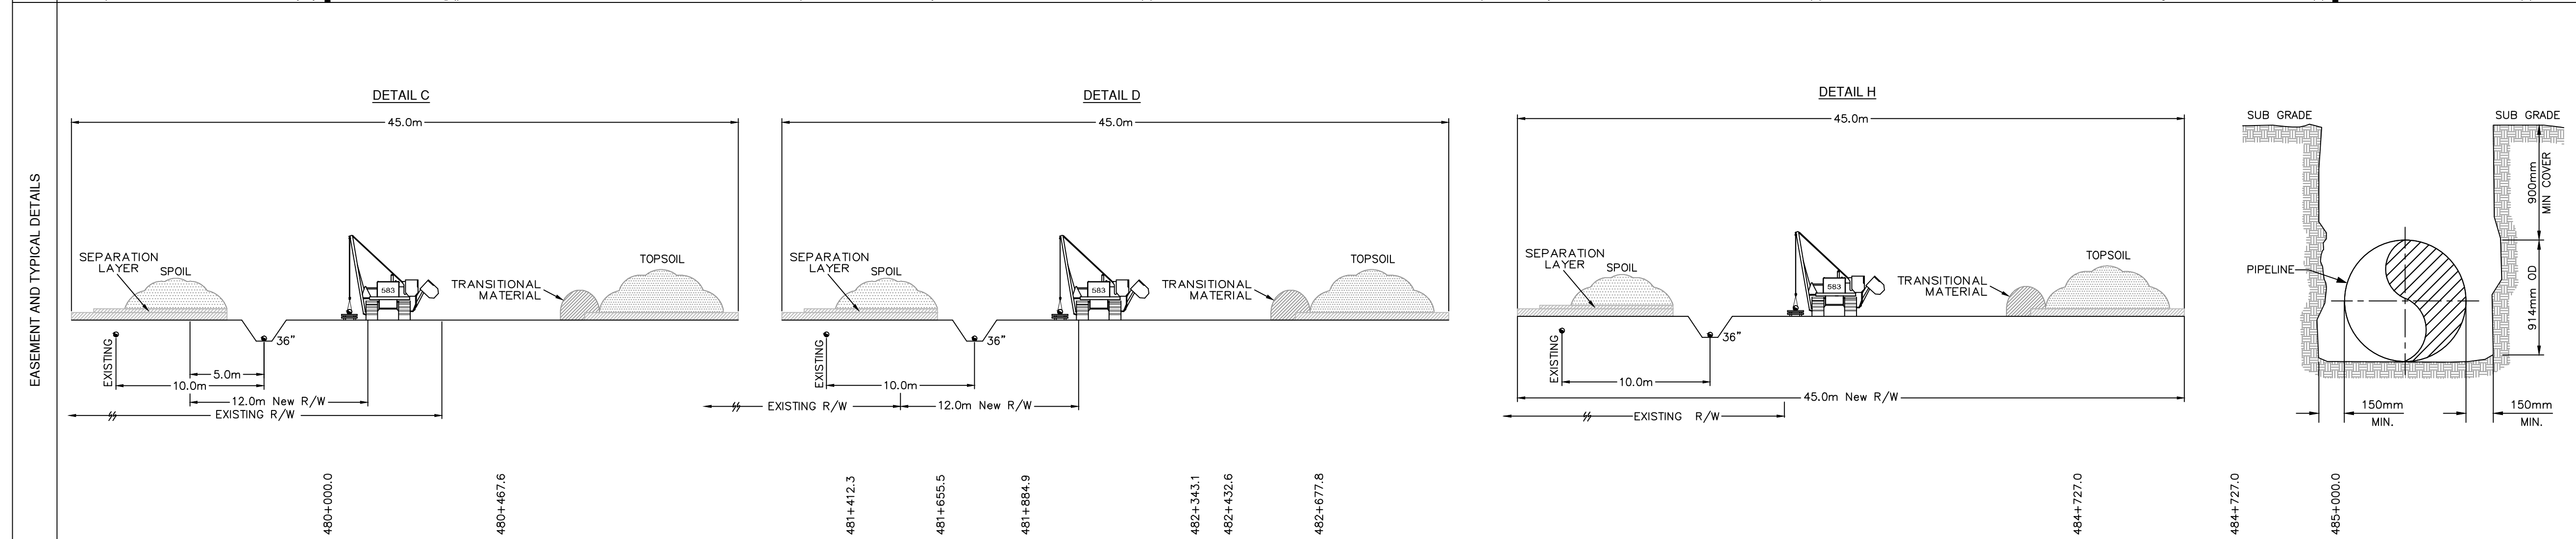

COPYRIGHT © THIS DRAWING IS THE PROPERTY OF ENBRIDGE AND SHALL NOT BE REPRODUCED EITHER IN WHOLE OR IN PART WITHOUT PRIOR WRITTEN CONSENT OF ENBRIDGE

ENBRIDGE ENBRIDGE PIPELINES INC.
10201 JASPER AVENUE
EDMONTON ALBERTA CANADA

LINE 3 REPLACEMENT PROJECT (LINE 93)
NPS 36 PIPELINE
PLAN AND PROFILE
STA. 480+000.0 TO STA. 485+000.0

DRAWN *FRB* CHECK *DJS* APPROVE
DATE *4-NOV-16* SCALE 1:10000 APPROVE


D-PPBOR-SK4015 **4015**

BOOK OF REFERENCE
PROVINCE OF SASKATCHEWAN

DWG No.: D-PPBOR-SK4015

TRACT	PARCEL #	TITLE NUMBER	LOT	BLOCK	PLAN	LEGAL DESCRIPTION			TWP.	RGE.	MER.	PARTY TYPE	NAME	WIDTH OF PROPOSED EASEMENT (METRES)	LENGTH (METRES)	AREA (HA.)
						EXT.	LOC.	SEC.								
R.M OF DUFFERIN No. 190, SK																
SL915	103217521	144802122				0	N.W.	29	19	24	W.2M.	OWNER	K+S LEGACY GP INC.	45.0	467.9	2.13
SL916	203006674	145741046				2	N.E.	29	19	24	W.2M.	OWNER	HER MAJESTY THE QUEEN (SASKATCHEWAN)	12.0	426.8	0.39
SL916.1	203006663	145741002		B	102166297	0	N.E.	29	19	24	W.2M.	OWNER	HER MAJESTY THE QUEEN (SASKATCHEWAN)	12.0	0.0	0.12
SL917	203006630	145741013				4	S.E.	29	19	24	W.2M.	OWNER	HER MAJESTY THE QUEEN (SASKATCHEWAN)	12.0	494.1	0.45
SL917.1	203006641	145740988		A	102166297	0	S.E.	29	19	24	W.2M.	OWNER	HER MAJESTY THE QUEEN (SASKATCHEWAN)	12.0	0.0	0.15
SL918	103217475	144801705				0	S.W.	28	19	24	W.2M.	OWNER	K+S LEGACY GP INC.	45.0	930.5	4.03
SL918.1	202939375	144786325		WW	102149344	0	S.E.	28	19	24	W.2M.	OWNER	CANADIAN PACIFIC RAILWAY COMPANY	12.0	0.0	0.06
SL919	220939487	144786437				1	S.E.	28	19	24	W.2M.	OWNER	WADE EDWARD FUCHS CINDY LOUISE FUCHS	12.0	195.9	0.17
SL919.1	202894926	144435898		VV	102144822	0	N.E.	21	19	24	W.2M.	OWNER	CANADIAN PACIFIC RAILWAY COMPANY	12.0	0.0	0.05
SL920	202894915	144435887				1	N.E.	21	19	24	W.2M.	OWNER	WALDORF RANCH LTD.	12.0	677.1	0.77
SL921	103217273	100330816				0	N.W.	22	19	24	W.2M.	OWNER	LYLE BLAIR WEISBROD MARY LEITH WEISBROD	12.0	926.7	1.11
SL922	103217284	100330793				0	N.E.	22	19	24	W.2M.	OWNER	LYLE BLAIR WEISBROD MARY LEITH WEISBROD	12.0	26.7	0.03
SL923	203088595	146489945				3	S.E.	22	19	24	W.2M.	OWNER	ZINN ENTERPRISES INC.	12.0	492.6	0.59
SL923.1	203088607	146490150		B	102178188	0	S.E.	22	19	24	W.2M.	OWNER	ENBRIDGE PIPELINES INC.	12.0	429.1	0.00

SL926	104421765	100332751	B	101065845	4	S.W.	23	19	24	W.2M.	OWNER	LARRY TODD WEISBROD	12.0	109.0	0.13
												BRENDA JAYE WEISBROD			
SL925	104421754	100332740			4	S.W.	23	19	24	W.2M.	OWNER	LARRY TODD WEISBROD	12.0	120.4	0.14
												BRENDA JAYE WEISBROD			


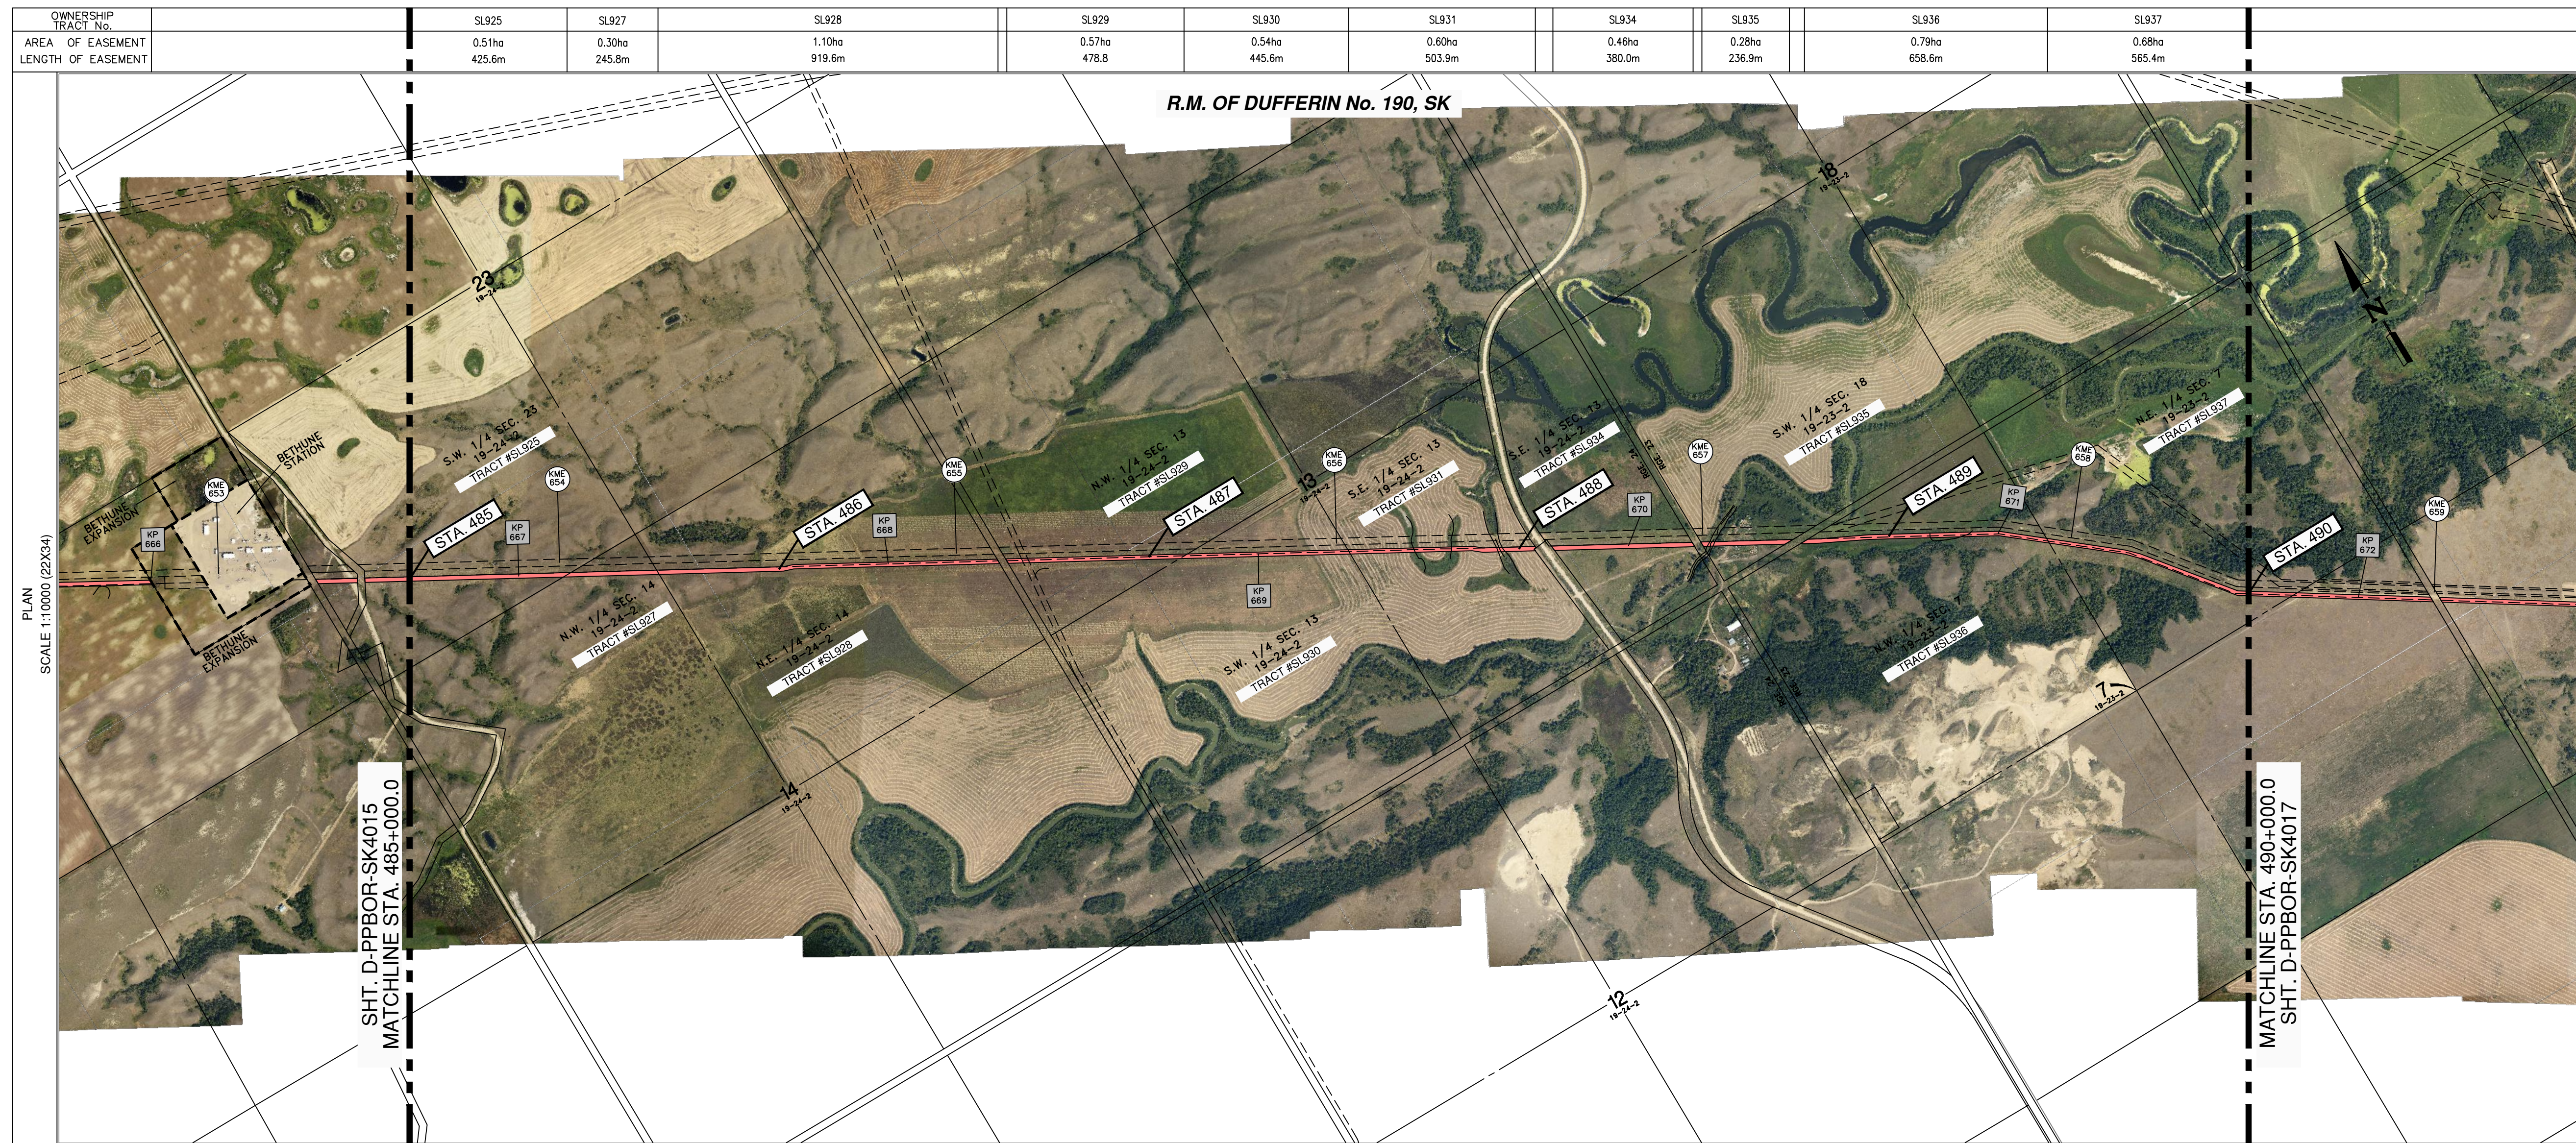


LEGEND

- ENBRIDGE KILOMETRE POST (KME)
- ENBRIDGE L3R KILOMETRE POST (KP)
- ENBRIDGE L3R STATIONING (STA.)
- ENBRIDGE L3R TRACT / PARCEL NUMBER
- PROPOSED ENBRIDGE EASEMENT

0 200 400 600
SCALE IN METERS

- NOTES:**
1. ALL MEASUREMENTS ARE IN METERS UNLESS NOTED OTHERWISE.
 2. ALL EASEMENT LENGTHS ARE ALONG DITCHLINE OF PROPOSED ENBRIDGE EASEMENT.
 3. AREAS AND DISTANCES BASED ON EXISTING ENBRIDGE ROUTE SHEET DIGITAL MAPPING DATA FILES.
 4. AREAS ARE COMPUTER GENERATED FROM THE PROPOSED EASEMENT PERIMETER.
 5. TO CONVERT FROM METRIC TO IMPERIAL UNITS USE:
0.3048 METRE = 1 FOOT
1.609344 KILOMETRE = 1 MILE
1.0 HECTARE = 2.471 ACRES
 6. FOR INFORMATION PURPOSES, EXISTING ENBRIDGE EASEMENTS MAY ALSO BE SHOWN.
 7. REDUCED SIZE DRAWINGS WILL NOT BE TO SCALE.

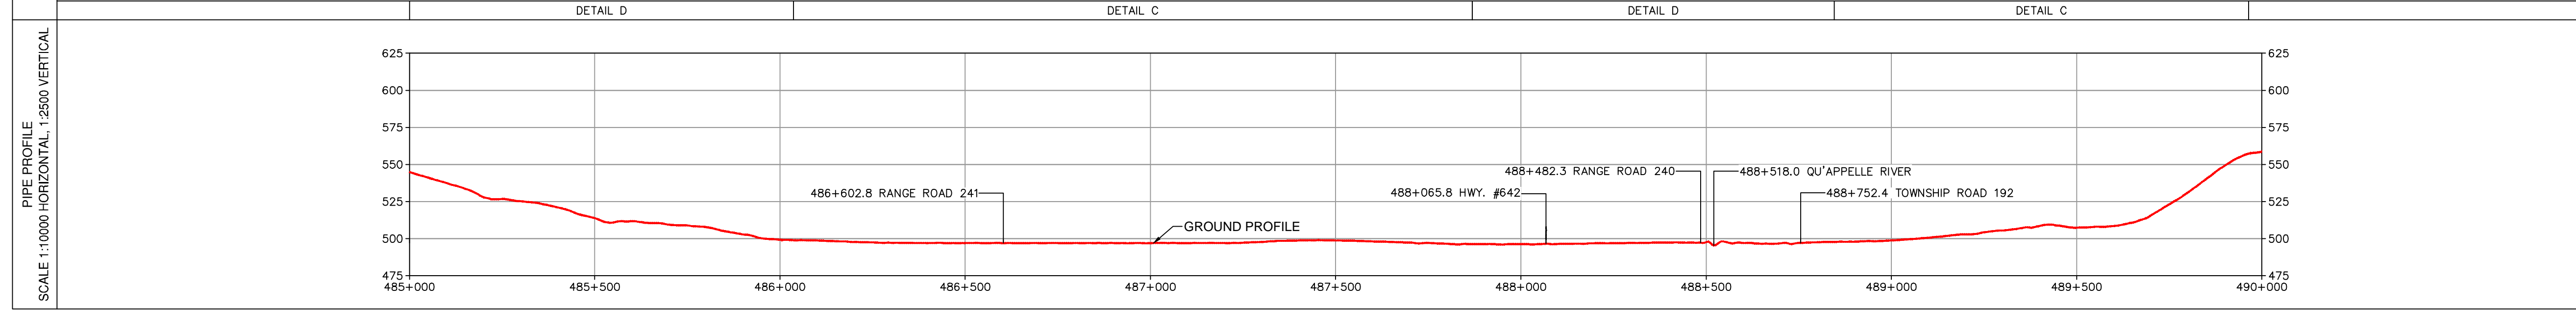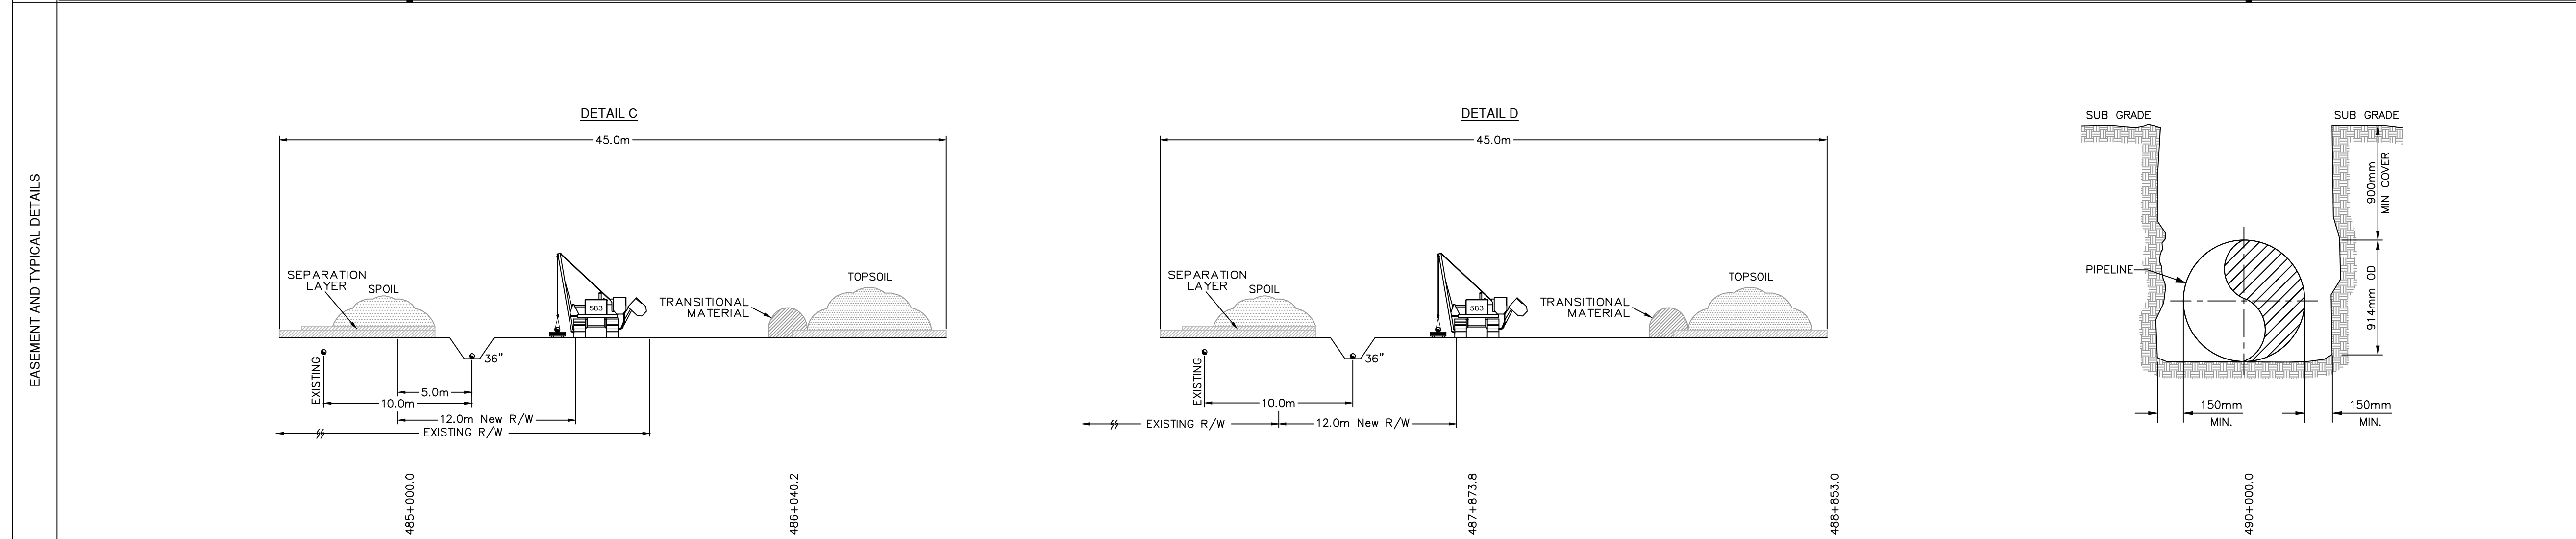

COPYRIGHT © THIS DRAWING IS THE PROPERTY OF ENBRIDGE AND SHALL NOT BE REPRODUCED EITHER IN WHOLE OR IN PART WITHOUT PRIOR WRITTEN CONSENT OF ENBRIDGE

ENBRIDGE PIPELINES INC.
10201 JASPER AVENUE
EDMONTON ALBERTA CANADA

LINE 3 REPLACEMENT PROJECT (LINE 93)
NPS 36 PIPELINE
PLAN AND PROFILE
STA. 485+000.0 TO STA. 490+000.0

DRAWN	NW/CHECK	CM/APPROVE
DATE	4-NOV-16	SCALE 1:10000 APPROVE


D-PPBOR-SK4016

4016

BOOK OF REFERENCE
PROVINCE OF SASKATCHEWAN

DWG No.: D-PPBOR-SK4016

TRACT	PARCEL #	TITLE NUMBER	LOT	BLOCK	PLAN	LEGAL DESCRIPTION						PARTY TYPE	NAME	WIDTH OF PROPOSED EASEMENT (METRES)	LENGTH (METRES)	AREA (HA.)
						EXT.	LOC.	SEC.	TWP.	RGE.	MER.					
R.M OF DUFFERIN No. 190, SK																
SL925	104421754	100332740				4	S.W.	23	19	24	W.2M.	OWNER	LARRY TODD WEISBROD BRENDA JAYE WEISBROD	12.0	425.6	0.51
SL927	103307981	146108729				3	N.W.	14	19	24	W.2M.	OWNER	CANADIAN PACIFIC RAILWAY COMPANY	12.0	245.8	0.30
SL928	103220367	136794718				0	N.E.	14	19	24	W.2M.	OWNER	101119874 SASKATCHEWAN LTD.	12.0	919.6	1.10
SL929	103220323	143082301				0	N.W.	13	19	24	W.2M.	OWNER	LONNY DEAN RIDDELL STACEY LEE ERMEL	12.0	478.8	0.57
SL930	103235127	136758730				0	S.W.	13	19	24	W.2M.	OWNER	101119874 SASKATCHEWAN LTD.	12.0	445.6	0.54
SL931	163776257	136758820				4	S.E.	13	19	24	W.2M.	OWNER	101119874 SASKATCHEWAN LTD.	12.0	503.9	0.60
SL934	163776268	136758808				3	S.E.	13	19	24	W.2M.	OWNER	101119874 SASKATCHEWAN LTD.	12.0	380.0	0.46
SL935	108567917	111889671				0	S.W.	18	19	23	W.2M.	OWNER	LONNY DEAN RIDDELL	12.0	236.9	0.28
SL936	110594257	136794684				0	N.W.	7	19	23	W.2M.	OWNER	101119874 SASKATCHEWAN LTD.	12.0	658.6	0.79
SL937	110594268	137903722				0	N.E.	7	19	23	W.2M.	OWNER	GARRY WAYNE WALSH	12.0	565.4	0.68


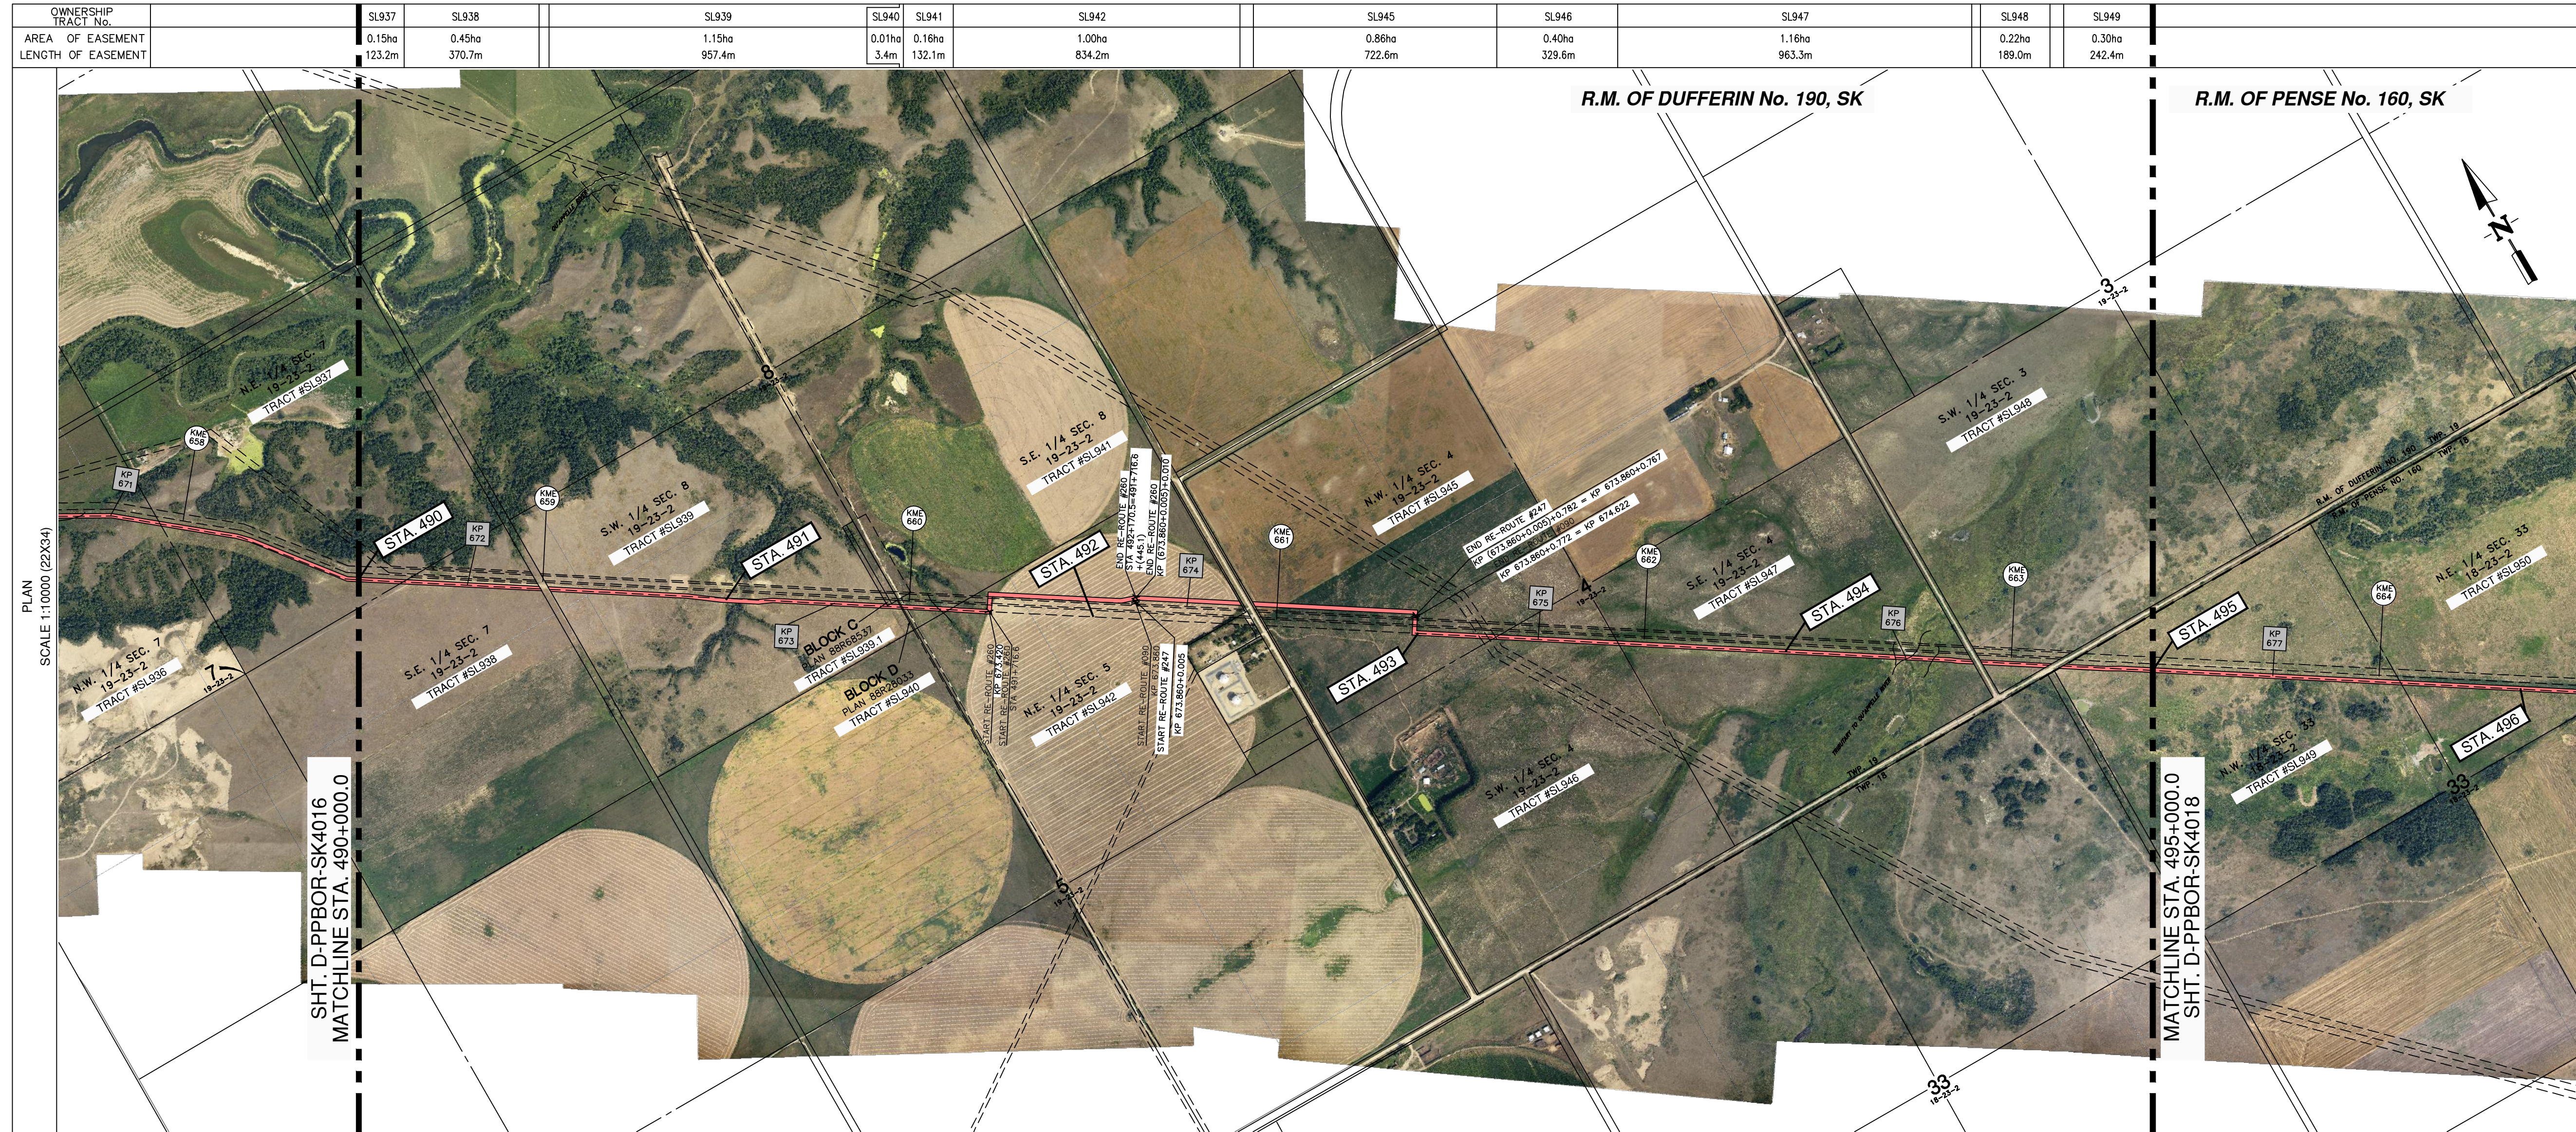


LEGEND

- ENBRIDGE KILOMETRE POST (KME)
- ENBRIDGE L3R KILOMETRE POST (KP)
- ENBRIDGE L3R STATIONING (STA.)
- ENBRIDGE L3R TRACT / PARCEL NUMBER
- PROPOSED ENBRIDGE EASEMENT

0 200 400 600
SCALE IN METERS

- ### NOTES:
- ALL MEASUREMENTS ARE IN METERS UNLESS NOTED OTHERWISE.
 - ALL EASEMENT LENGTHS ARE ALONG DITCHLINE OF PROPOSED ENBRIDGE EASEMENT.
 - AREAS AND DISTANCES BASED ON EXISTING ENBRIDGE ROUTE SHEET DIGITAL MAPPING DATA FILES.
 - AREAS ARE COMPUTER GENERATED FROM THE PROPOSED EASEMENT PERIMETER.
 - TO CONVERT FROM METRIC TO IMPERIAL UNITS USE:
0.3048 METRE = 1 FOOT
1.609344 KILOMETRE = 1 MILE
1.0 HECTARE = 2.471 ACRES
 - FOR INFORMATION PURPOSES, EXISTING ENBRIDGE EASEMENTS MAY ALSO BE SHOWN.
 - REDUCED SIZE DRAWINGS WILL NOT BE TO SCALE.

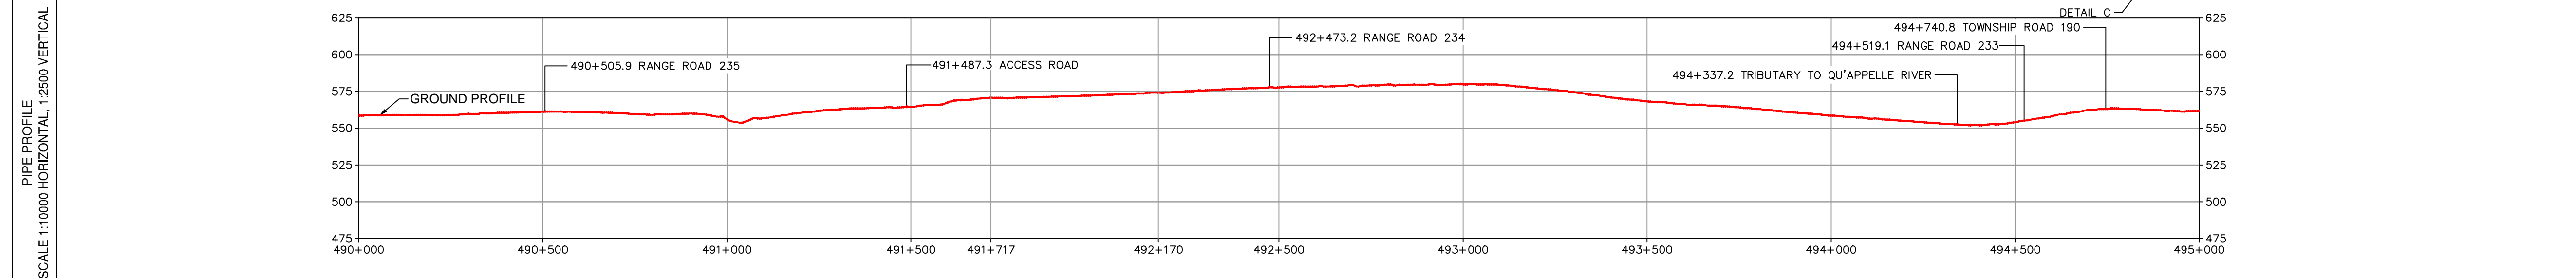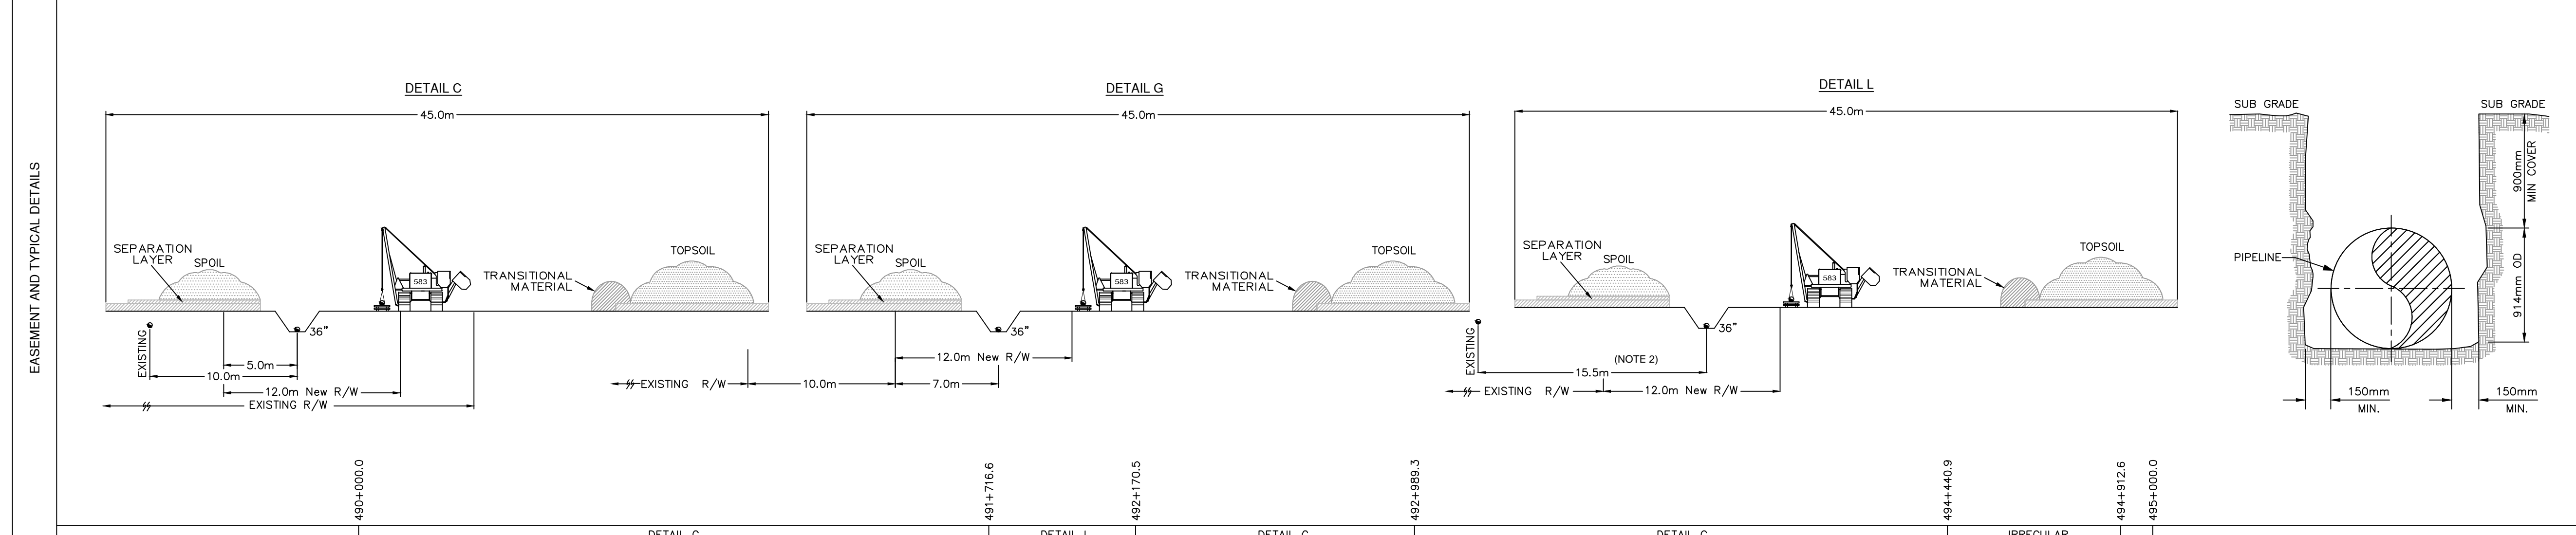

COPYRIGHT © THIS DRAWING IS THE PROPERTY OF ENBRIDGE AND SHALL NOT BE REPRODUCED EITHER IN WHOLE OR IN PART WITHOUT PRIOR WRITTEN CONSENT OF ENBRIDGE.

ENBRIDGE PIPELINES INC.
10201 JASPER AVENUE
EDMONTON ALBERTA CANADA

LINE 3 REPLACEMENT PROJECT (LINE 93)
NPS 36 PIPELINE
PLAN AND PROFILE
STA. 490+000.0 TO STA. 495+000.0

DRAWN CM CHECK DJS APPROVE
DATE 4-NOV-16 SCALE 1:10000 APPROVE

D-PPBOR-SK4017 **4017**

R.M. OF PENSE

BOOK OF REFERENCE
PROVINCE OF SASKATCHEWAN

DWG No.: D-PPBOR-SK4017

TRACT	PARCEL #	TITLE NUMBER	LOT	BLOCK	PLAN	LEGAL DESCRIPTION						PARTY TYPE	NAME	WIDTH OF PROPOSED EASEMENT (METRES)	LENGTH (METRES)	AREA (HA.)
						EXT.	LOC.	SEC.	TWP.	RGE.	MER.					
R.M OF DUFFERIN No. 190, SK																
SL937	110594268	137903722				0	N.E.	7	19	23	W.2M.	OWNER	GARRY WAYNE WALSH	12.0	123.2	0.15
SL938	110594246	136794707				0	S.E.	7	19	23	W.2M.	OWNER	101119874 SASKATCHEWAN LTD.	12.0	370.7	0.45
SL939	110594280	111434666				0	S.W.	8	19	23	W.2M.	OWNER	JOHN WILSON IRVING	12.0	957.4	1.15
SL940	144873849	111434701		D	88R28033	0	S.W.	8	19	23	W.2M.	OWNER	THE ROCKY LAKE WATER USERS ASSOCIATION	12.0	3.4	0.01
SL941	110594279	112525398				0	S.E.	8	19	23	W.2M.	OWNER	HUTTERIAN BRETHREN CHURCH OF BELLE PLAINE INC.	12.0	132.1	0.16
SL942	110594213	111434475				0	N.E.	5	19	23	W.2M.	OWNER	HUTTERIAN BRETHREN CHURCH OF BELLE PLAINE INC.	12.0	834.2	1.00
SL945	110594167	111434396				0	N.W.	4	19	23	W.2M.	OWNER	JOHN WILSON IRVING	12.0	722.6	0.86
SL946	110594156	111434419				0	S.W.	4	19	23	W.2M.	OWNER	JOHN WILSON IRVING	12.0	329.6	0.40
SL947	110594145	111434431				0	S.E.	4	19	23	W.2M.	OWNER	JOHN WILSON IRVING LINDA LOUISE IRVING	12.0	963.3	1.16
SL948	110594112	111434341				0	S.W.	3	19	23	W.2M.	OWNER	DAN THOMAS HOWELL ROBERT NEWTON HOWELL	12.0	189.0	0.22
R.M OF PENSE No. 160, SK																
SL949	110635781	111531563				0	N.W.	33	18	23	W.2M.	OWNER	HUTTERIAN BRETHREN CHURCH OF BELLE PLAINE INC.	12.0	242.4	0.30





LEGEND

- ENBRIDGE KILOMETRE POST (KME)
- ENBRIDGE L3R KILOMETRE POST (KP)
- ENBRIDGE L3R STATIONING (STA.)
- ENBRIDGE L3R TRACT / PARCEL NUMBER
- PROPOSED ENBRIDGE EASEMENT

0 200 400 600
SCALE IN METERS

- NOTES:**
1. ALL MEASUREMENTS ARE IN METERS UNLESS NOTED OTHERWISE.
 2. ALL EASEMENT LENGTHS ARE ALONG DITCHLINE OF PROPOSED ENBRIDGE EASEMENT.
 3. AREAS AND DISTANCES BASED ON EXISTING ENBRIDGE ROUTE SHEET DIGITAL MAPPING DATA FILES.
 4. AREAS ARE COMPUTER GENERATED FROM THE PROPOSED EASEMENT PERIMETER.
 5. TO CONVERT FROM METRIC TO IMPERIAL UNITS USE:
0.3048 METRE = 1 FOOT
1.609344 KILOMETRE = 1 MILE
1.0 HECTARE = 2.471 ACRES
 6. FOR INFORMATION PURPOSES, EXISTING ENBRIDGE EASEMENTS MAY ALSO BE SHOWN.
 7. REDUCED SIZE DRAWINGS WILL NOT BE TO SCALE.

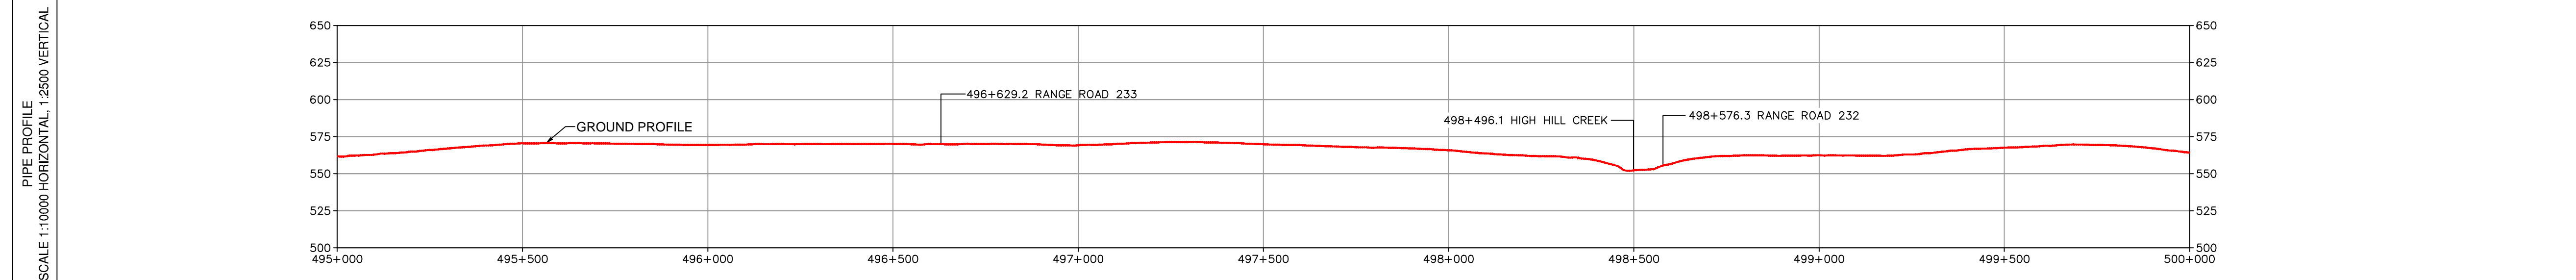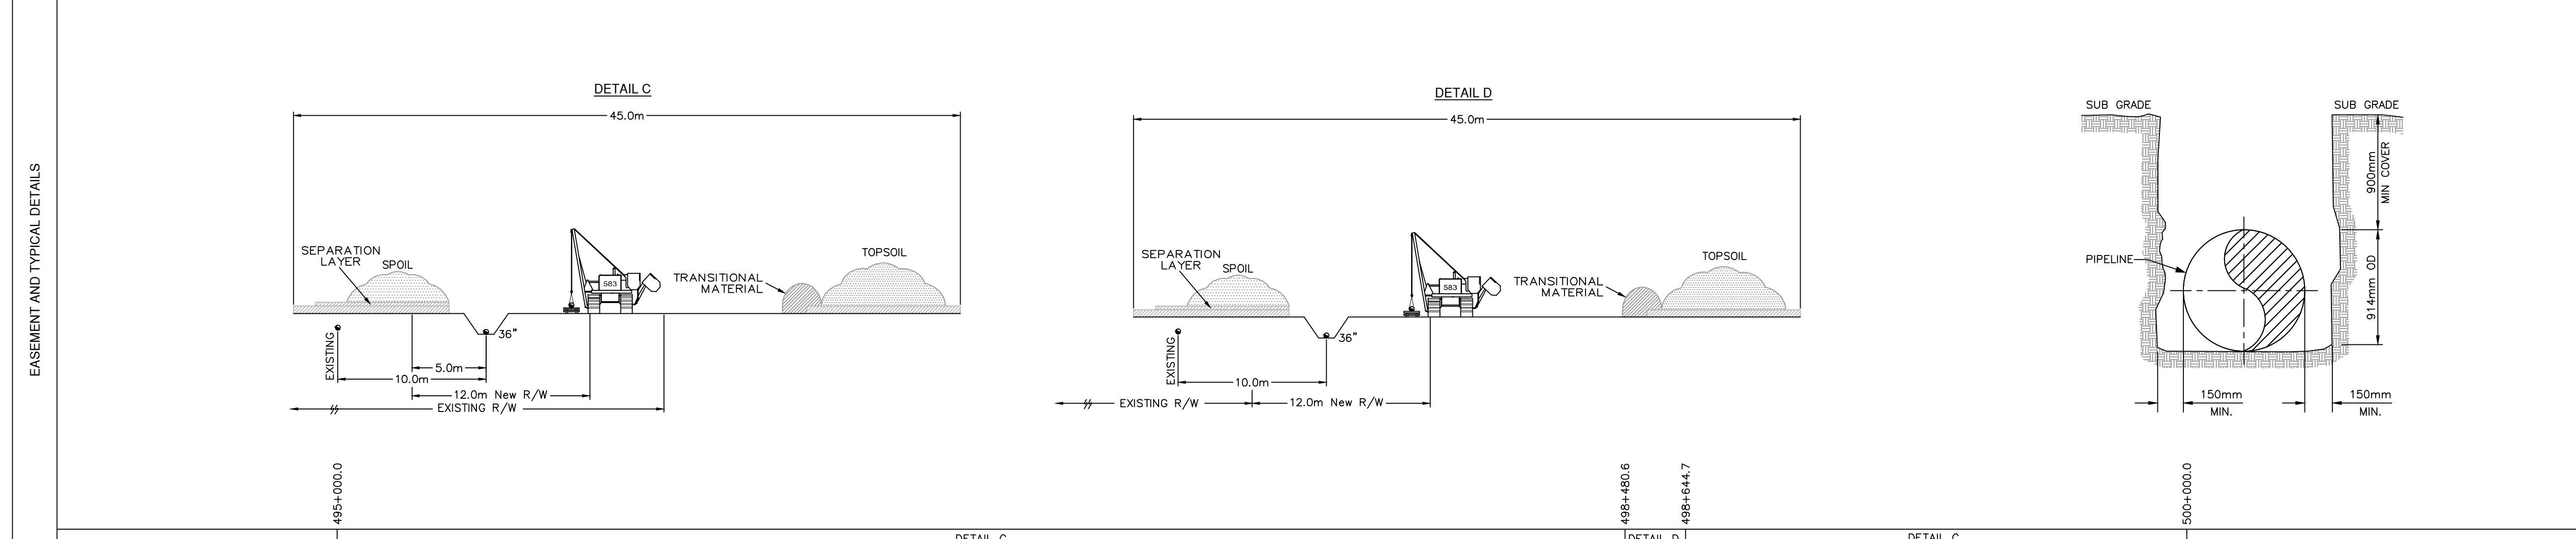

COPYRIGHT © THIS DRAWING IS THE PROPERTY OF ENBRIDGE AND SHALL NOT BE REPRODUCED EITHER IN WHOLE OR IN PART WITHOUT PRIOR WRITTEN CONSENT OF ENBRIDGE

ENBRIDGE ENBRIDGE PIPELINES INC.
10201 JASPER AVENUE
EDMONTON ALBERTA CANADA

LINE 3 REPLACEMENT PROJECT (LINE 93)
NPS 36 PIPELINE
PLAN AND PROFILE
STA. 495+000.0 TO STA. 500+000.0

DRAWN CM CHECK DJS APPROVE
DATE 4-NOV-16 SCALE 1:10000 APPROVE

D-PPBOR-SK4018 **4018**

BOOK OF REFERENCE
PROVINCE OF SASKATCHEWAN

DWG No.: D-PPBOR-SK4018

TRACT	PARCEL #	TITLE NUMBER	LOT	BLOCK	PLAN	LEGAL DESCRIPTION						PARTY TYPE	NAME	WIDTH OF PROPOSED EASEMENT (METRES)	LENGTH (METRES)	AREA (HA.)
						EXT.	LOC.	SEC.	TWP.	RGE.	MER.					
R.M OF PENSE No. 160, SK																
SL949	110635781	111531563				0	N.W.	33	18	23	W.2M.	OWNER	HUTTERIAN BRETHREN CHURCH OF BELLE PLAINE INC.	12.0	673.2	0.81
SL950	110635792	111531541				0	N.E.	33	18	23	W.2M.	OWNER	HUTTERIAN BRETHREN CHURCH OF BELLE PLAINE INC.	12.0	587.3	0.70
SL951	110635770	144510151				0	S.E.	33	18	23	W.2M.	OWNER	HAZELDEAN FARMS LTD.	12.0	356.6	0.43
SL952	110635804	111531675				0	S.W.	34	18	23	W.2M.	OWNER	HUTTERIAN BRETHREN CHURCH OF BELLE PLAINE INC.	12.0	955.6	1.15
SL953	110613372	111531653				0	S.E.	34	18	23	W.2M.	OWNER	HUTTERIAN BRETHREN CHURCH OF BELLE PLAINE INC.	12.0	138.7	0.16
SL954	110635624	111531248				0	N.E.	27	18	23	W.2M.	OWNER	MARTHA HOWELL	12.0	824.7	0.99
SL955	110613282	146264878				0	N.W.	26	18	23	W.2M.	OWNER	EARL GOOD	12.0	635.4	0.76
SL956	110635589	143407650				0	S.W.	26	18	23	W.2M.	OWNER	HUTTERIAN BRETHREN CHURCH OF BELLE PLAINE INC.	12.0	349.2	0.42
SL957	110635578	142053410				0	S.E.	26	18	23	W.2M.	OWNER	HUTTERIAN BRETHREN CHURCH OF BELLE PLAINE INC.	12.0	430.5	0.52





LEGEND

- ENBRIDGE KILOMETRE POST (KME)
- ENBRIDGE L3R KILOMETRE POST (KP)
- ENBRIDGE L3R STATIONING (STA.)
- ENBRIDGE L3R TRACT / PARCEL NUMBER
- PROPOSED ENBRIDGE EASEMENT

0 200 400 600
SCALE IN METERS

- NOTES:**
1. ALL MEASUREMENTS ARE IN METERS UNLESS NOTED OTHERWISE.
 2. ALL EASEMENT LENGTHS ARE ALONG DITCHLINE OF PROPOSED ENBRIDGE EASEMENT.
 3. AREAS AND DISTANCES BASED ON EXISTING ENBRIDGE ROUTE SHEET DIGITAL MAPPING DATA FILES.
 4. AREAS ARE COMPUTER GENERATED FROM THE PROPOSED EASEMENT PERIMETER.
 5. TO CONVERT FROM METRIC TO IMPERIAL UNITS USE:
0.3048 METRE = 1 FOOT
1.609344 KILOMETRE = 1 MILE
1.0 HECTARE = 2.471 ACRES
 6. FOR INFORMATION PURPOSES, EXISTING ENBRIDGE EASEMENTS MAY ALSO BE SHOWN.
 7. REDUCED SIZE DRAWINGS WILL NOT BE TO SCALE.

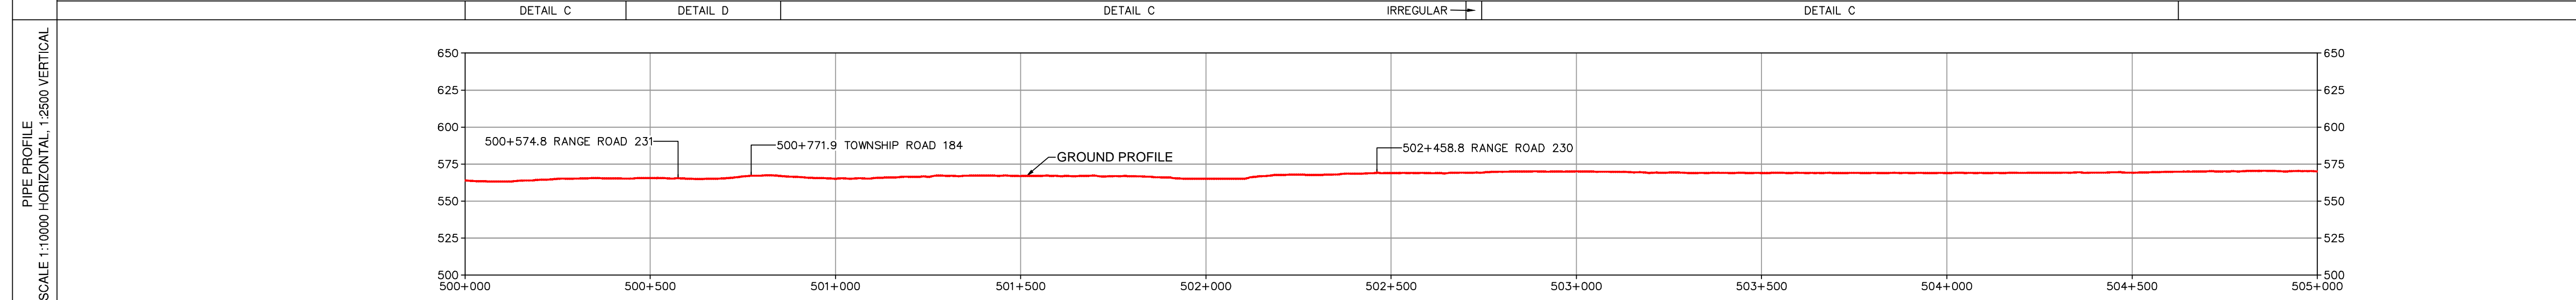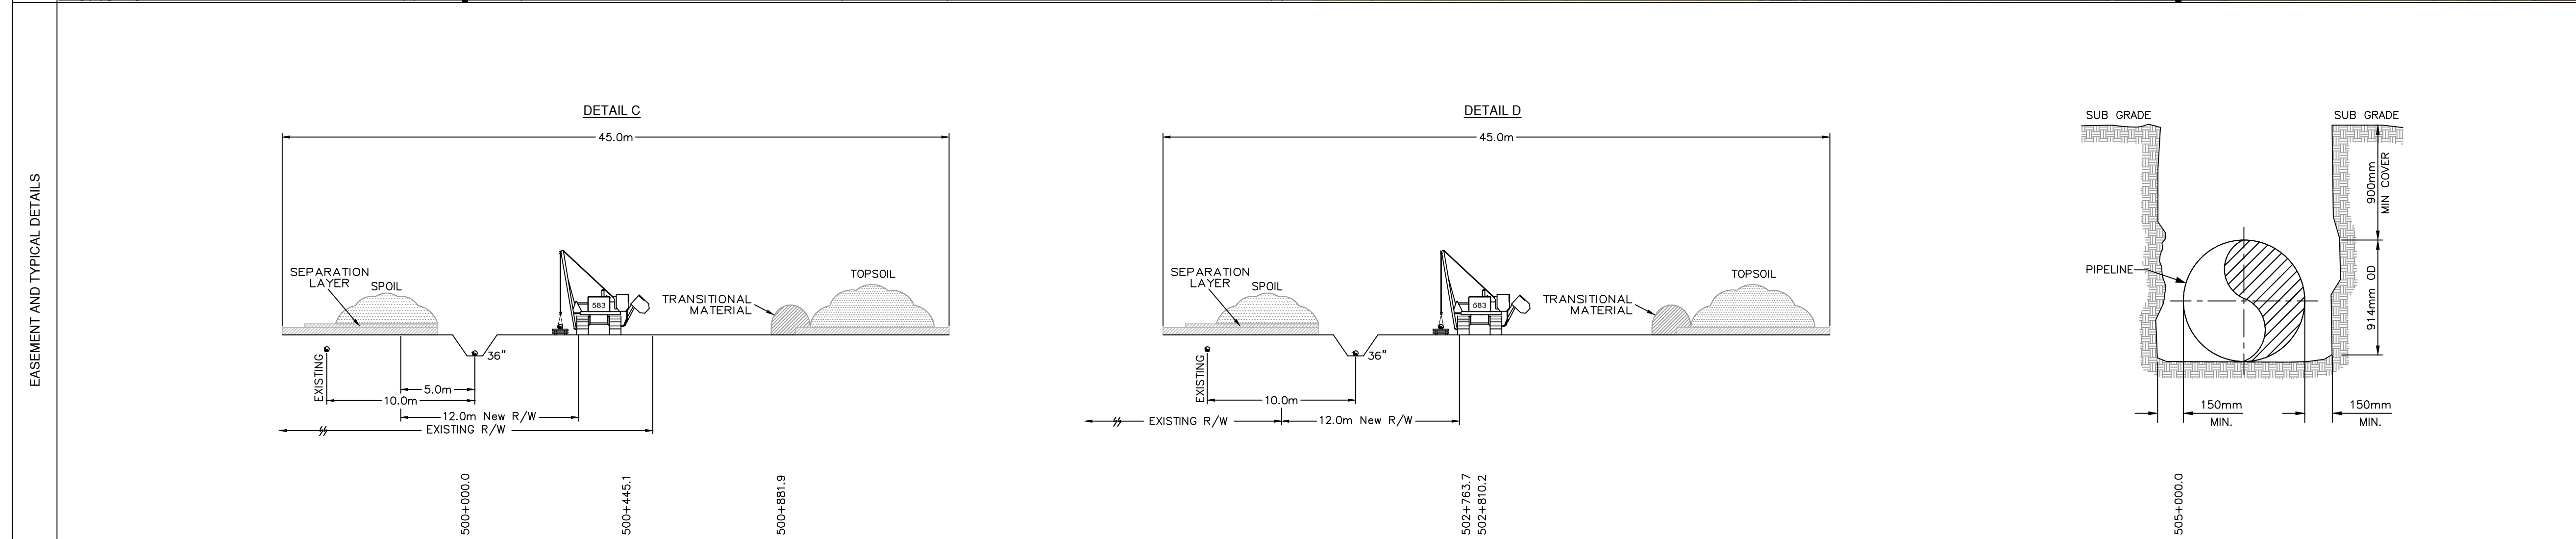

COPYRIGHT © THIS DRAWING IS THE PROPERTY OF ENBRIDGE AND SHALL NOT BE REPRODUCED EITHER IN WHOLE OR IN PART WITHOUT PRIOR WRITTEN CONSENT OF ENBRIDGE.

ENBRIDGE ENBRIDGE PIPELINES INC.
10201 JASPER AVENUE
EDMONTON ALBERTA CANADA

LINE 3 REPLACEMENT PROJECT (LINE 93)
NPS 36 PIPELINE
PLAN AND PROFILE
STA. 500+000.0 TO STA. 505+000.0

DRAWN *MM* CHECK *CM* APPROVE
DATE 4-NOV-16 SCALE 1:10000 APPROVE

D-PPBOR-SK4019 **4019**

BOOK OF REFERENCE
PROVINCE OF SASKATCHEWAN

DWG No.: D-PPBOR-SK4019

TRACT	PARCEL #	TITLE NUMBER	LOT	BLOCK	LEGAL DESCRIPTION							PARTY TYPE	NAME	WIDTH OF PROPOSED EASEMENT (METRES)	LENGTH (METRES)	AREA (HA.)
					PLAN	EXT.	LOC.	SEC.	TWP.	RGE.	MER.					
R.M OF PENSE No. 160, SK																
SL957	110635578	142053410				0	S.E.	26	18	23	W.2M.	OWNER	HUTTERIAN BRETHREN CHURCH OF BELLE PLAINE INC.	12.0	563.5	0.68
SL958	110635556	111531181				0	S.W.	25	18	23	W.2M.	OWNER	KENNETH GOTTLIEB HEIN DIANNE URSEL HEIN	12.0	163.5	0.19
SL959	110635534	132008026				0	N.W.	24	18	23	W.2M.	OWNER	BRIAN HUGH KRUMM	12.0	704.7	0.85
SL960	110613260	135313714				0	N.E.	24	18	23	W.2M.	OWNER	JOHN CARMAN WILLMOTT MARGARET JANET WILLMOTT	12.0	728.6	0.87
SL961	110613259	142290198				0	S.E.	24	18	23	W.2M.	OWNER	HUTTERIAN BRETHREN CHURCH OF BELLE PLAINE INC.	12.0	218.7	0.27
SL962	110629964	111437265				0	S.W.	19	18	22	W.2M.	OWNER	DONALD MEELEY JACQUELINE MEELEY	12.0	812.2	0.98
SL963	110629931	111379327				0	N.W.	18	18	22	W.2M.	OWNER	MARVIN GLEN PETERSON	12.0	826.7	0.99
SL964	110629920	146264890				0	S.W.	18	18	22	W.2M.	OWNER	EARL GOOD	12.0	793.3	0.95
SL965	110617309	134516550				0	S.E.	18	18	22	W.2M.	OWNER	MARVIN GLEN PETERSON GALE ANNE PETERSON	12.0	93.6	0.11





LEGEND

- 25 ENBRIDGE KILOMETRE POST (KME)
- KP 981 ENBRIDGE L3R KILOMETRE POST (KP)
- ENBRIDGE L3R STATIONING (STA.)
- SL1081 ENBRIDGE L3R TRACT / PARCEL NUMBER
- PROPOSED ENBRIDGE EASEMENT

0 200 400 600
SCALE IN METERS

- NOTES:**
1. ALL MEASUREMENTS ARE IN METERS UNLESS NOTED OTHERWISE.
 2. ALL EASEMENT LENGTHS ARE ALONG DITCHLINE OF PROPOSED ENBRIDGE EASEMENT.
 3. AREAS AND DISTANCES BASED ON EXISTING ENBRIDGE ROUTE SHEET DIGITAL MAPPING DATA FILES.
 4. AREAS ARE COMPUTER GENERATED FROM THE PROPOSED EASEMENT PERIMETER.
 5. TO CONVERT FROM METRIC TO IMPERIAL UNITS USE:
0.3048 METRE = 1 FOOT
1.609344 KILOMETRE = 1 MILE
1.0 HECTARE = 2.471 ACRES
 6. FOR INFORMATION PURPOSES, EXISTING ENBRIDGE EASEMENTS MAY ALSO BE SHOWN.
 7. REDUCED SIZE DRAWINGS WILL NOT BE TO SCALE.

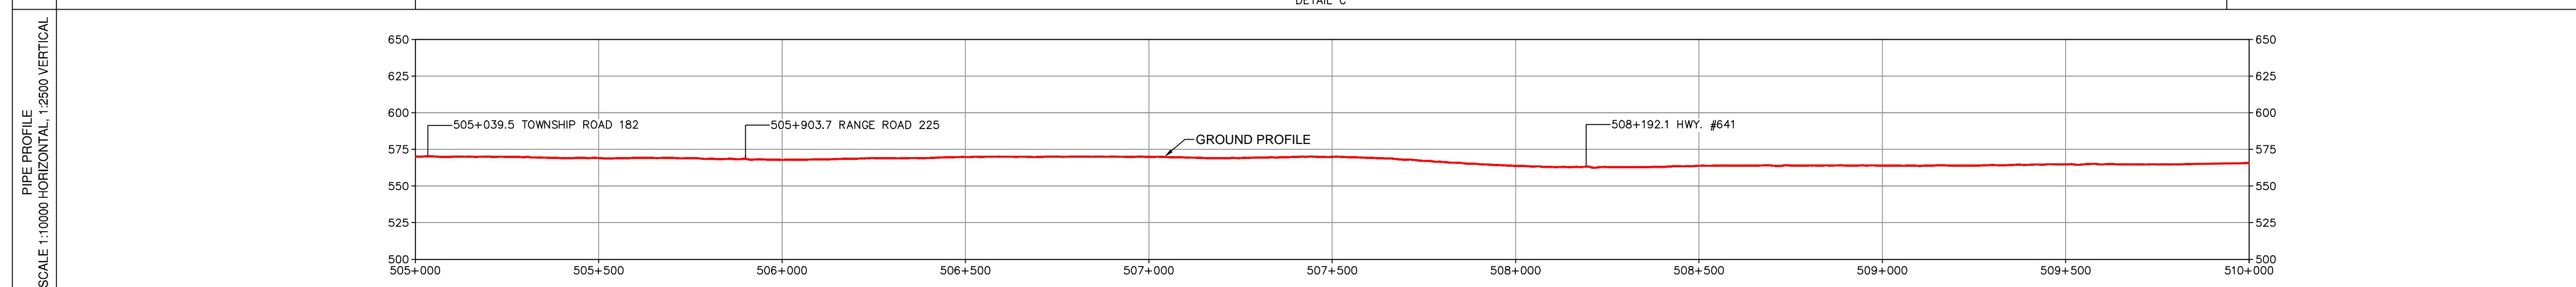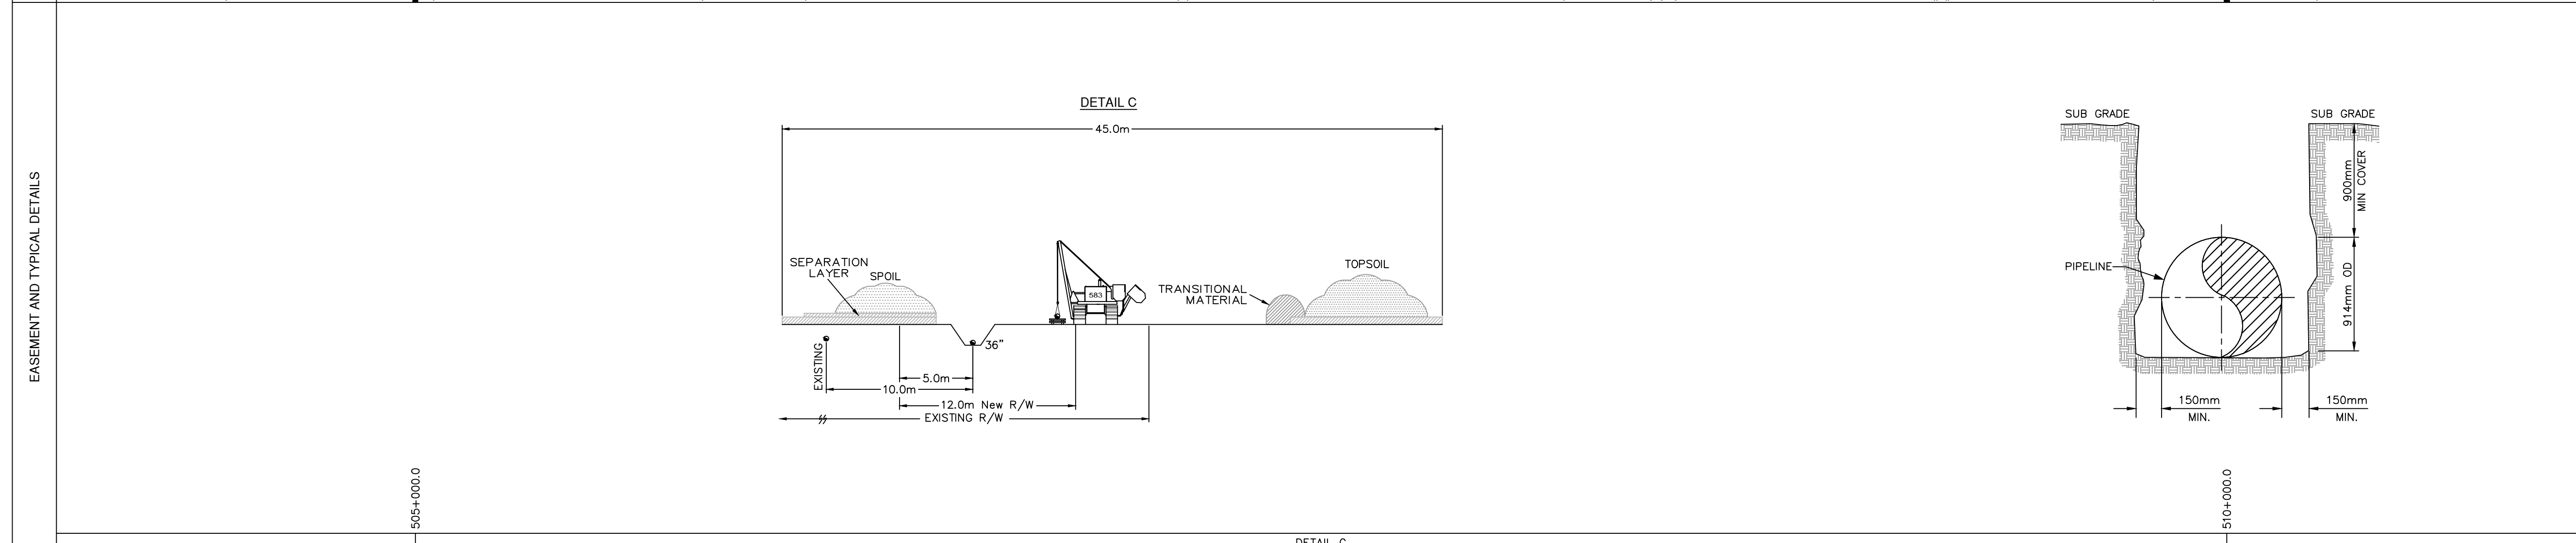

COPYRIGHT © THIS DRAWING IS THE PROPERTY OF ENBRIDGE AND SHALL NOT BE REPRODUCED EITHER IN WHOLE OR IN PART WITHOUT PRIOR WRITTEN CONSENT OF ENBRIDGE.

ENBRIDGE PIPELINES INC.
10201 JASPER AVENUE
EDMONTON ALBERTA CANADA

LINE 3 REPLACEMENT PROJECT (LINE 93)
NPS 36 PIPELINE
PLAN AND PROFILE
STA. 505+000.0 TO STA. 510+000.0

DRAWN	RWV	CHECK	CM	APPROVE
DATE	4-NOV-16	SCALE	1:10000	APPROVE

D-PPBOR-SK4020 **4020**

BOOK OF REFERENCE
PROVINCE OF SASKATCHEWAN

DWG No.: D-PPBOR-SK4020

TRACT	PARCEL #	TITLE NUMBER	LOT	BLOCK	PLAN	LEGAL DESCRIPTION						PARTY TYPE	NAME	WIDTH OF PROPOSED EASEMENT (METRES)	LENGTH (METRES)	AREA (HA.)
						EXT.	LOC.	SEC.	TWP.	RGE.	MER.					
R.M OF PENSE No. 160, SK																
SL965	110617309	134516550				0	S.E.	18	18	22	W.2M.	OWNER	MARVIN GLEN PETERSON GAIL ANNE PETERSON	12.0	22.1	0.03
SL966	110615509	111469800				0	N.E.	7	18	22	W.2M.	OWNER	HUTTERIAN BRETHREN CHURCH OF BELLE PLAINE INC.	12.0	829.9	1.00
SL967	111524633	123361499				1	N.W.	8	18	22	W.2M.	OWNER	MARVIN PETERSON	12.0	444.9	0.53
SL968	110629537	111436703				0	S.W.	8	18	22	W.2M.	OWNER	HUTTERIAN BRETHREN CHURCH OF BELLE PLAINE INC.	12.0	701.2	0.84
SL969	110632890	146624744				0	S.E.	8	18	22	W.2M.	OWNER	HUTTERIAN BRETHREN CHURCH OF BELLE PLAINE INC.	12.0	453.0	0.54
SL970	110632834	129099831				0	N.E.	5	18	22	W.2M.	OWNER	679919 ALBERTA LTD.	12.0	659.5	0.79
SL973	203283345	148827123				1	N.W.	4	18	22	W.2M.	OWNER	679919 ALBERTA LTD.	12.0	828.0	0.99
SL974	145099682	129099864				20	S.W.	4	18	22	W.2M.	OWNER	679919 ALBERTA LTD.	12.0	57.7	0.07
SL975	110632788	130055745				0	S.E.	4	18	22	W.2M.	OWNER	MC EASTVIEW AG LTD.	12.0	905.8	1.09





LEGEND

- ENBRIDGE KILOMETRE POST (KME)
- ENBRIDGE L3R KILOMETRE POST (KP)
- ENBRIDGE L3R STATIONING (STA.)
- SL1081 ENBRIDGE L3R TRACT / PARCEL NUMBER
- PROPOSED ENBRIDGE EASEMENT

0 200 400 600
SCALE IN METERS

- NOTES:**
1. ALL MEASUREMENTS ARE IN METERS UNLESS NOTED OTHERWISE.
 2. ALL EASEMENT LENGTHS ARE ALONG DITCHLINE OF PROPOSED ENBRIDGE EASEMENT.
 3. AREAS AND DISTANCES BASED ON EXISTING ENBRIDGE ROUTE SHEET DIGITAL MAPPING DATA FILES.
 4. AREAS ARE COMPUTER GENERATED FROM THE PROPOSED EASEMENT PERIMETER.
 5. TO CONVERT FROM METRIC TO IMPERIAL UNITS USE:
0.3048 METRE = 1 FOOT
1.609344 KILOMETRE = 1 MILE
1.0 HECTARE = 2.471 ACRES
 6. FOR INFORMATION PURPOSES, EXISTING ENBRIDGE EASEMENTS MAY ALSO BE SHOWN.
 7. REDUCED SIZE DRAWINGS WILL NOT BE TO SCALE.

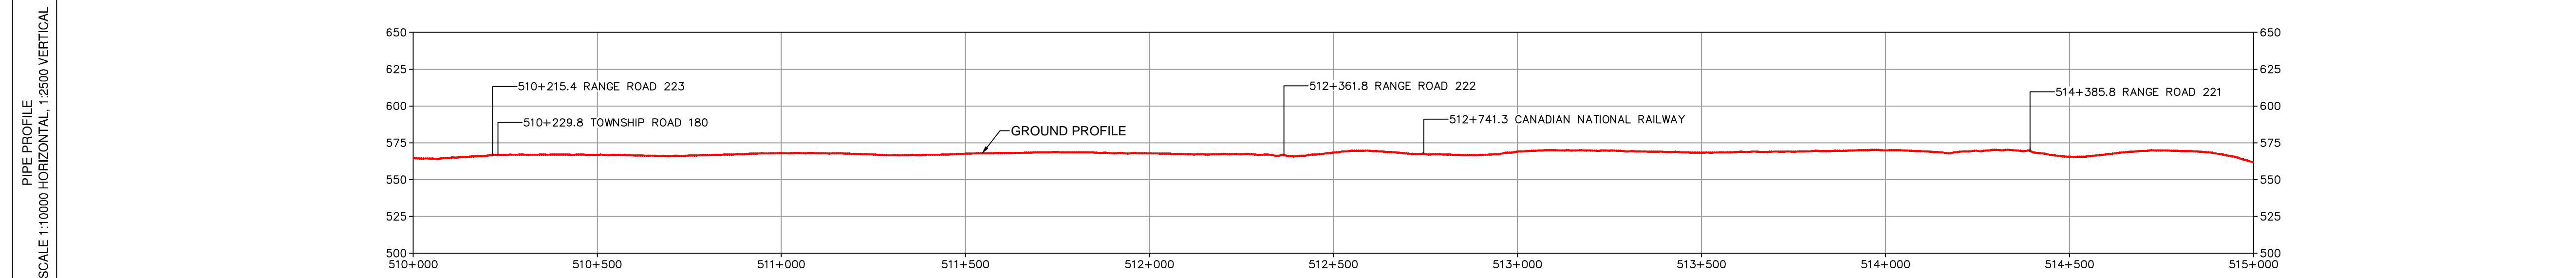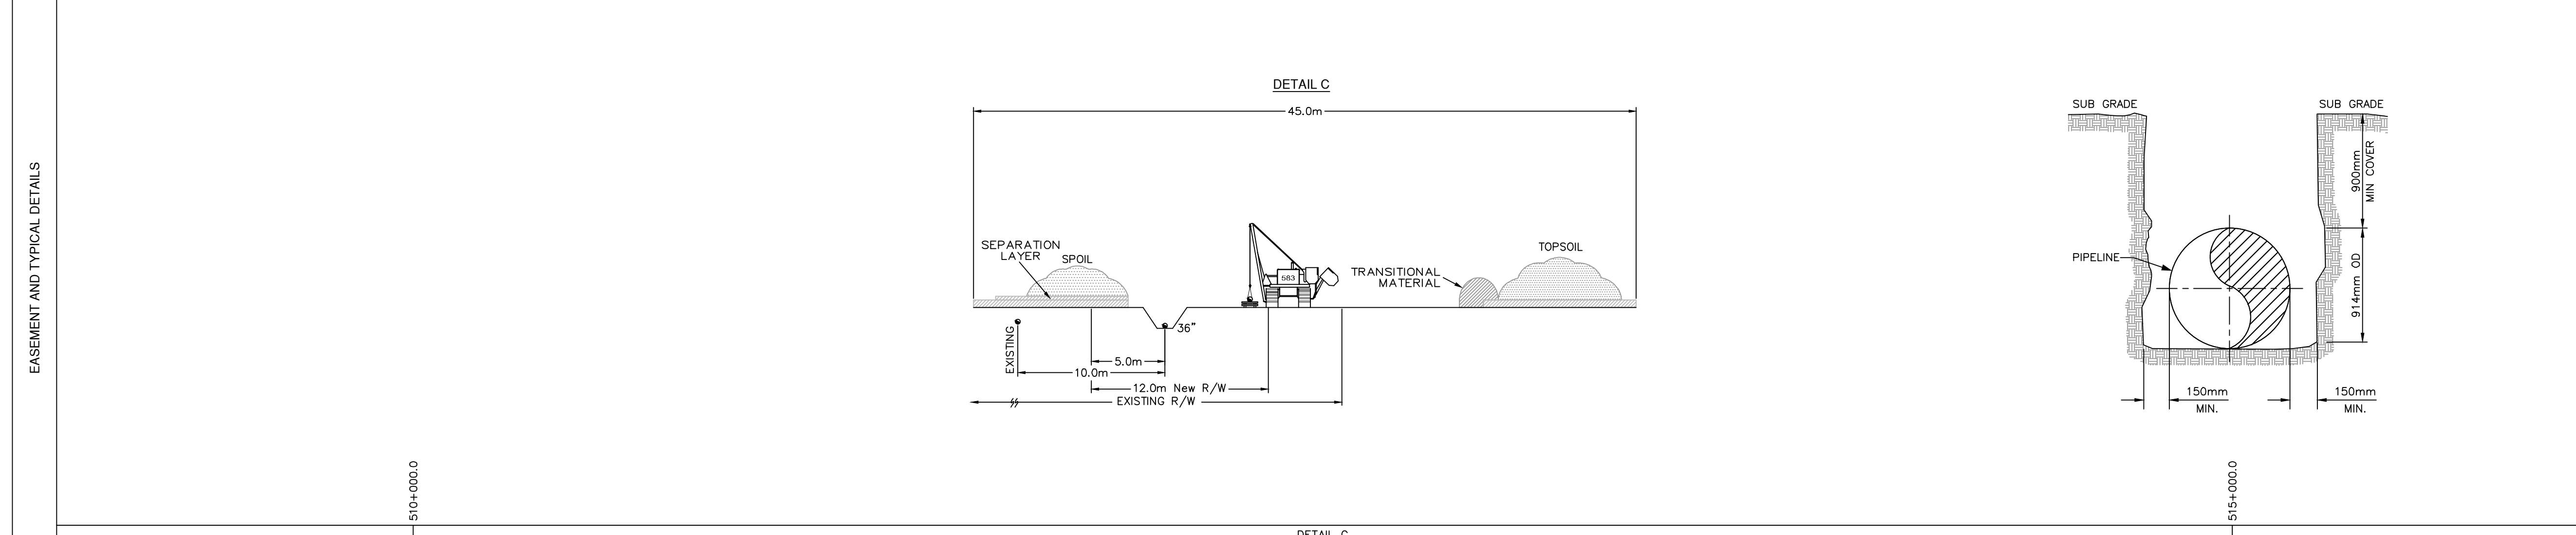

COPYRIGHT © THIS DRAWING IS THE PROPERTY OF ENBRIDGE AND SHALL NOT BE REPRODUCED EITHER IN WHOLE OR IN PART WITHOUT PRIOR WRITTEN CONSENT OF ENBRIDGE.

ENBRIDGE PIPELINES INC.
10201 JASPER AVENUE
EDMONTON ALBERTA CANADA

LINE 3 REPLACEMENT PROJECT (LINE 93)
NPS 36 PIPELINE
PLAN AND PROFILE
STA. 510+000.0 TO STA. 515+000.0

DRAWN <i>FRB</i>	CHECK <i>CM</i>	APPROVE
DATE <i>4-NOV-16</i>	SCALE 1:10000	APPROVE

D-PPBOR-SK4021
4021

LINE 3 REPLACEMENT PROJECT (LINE 93)



**BOOK OF REFERENCE
PROVINCE OF SASKATCHEWAN**

DWG No.: D-PPBOR-SK4021


TRACT	PARCEL #	TITLE NUMBER	LOT	BLOCK	LEGAL DESCRIPTION							PARTY TYPE	NAME	WIDTH OF PROPOSED EASEMENT (METRES)	LENGTH (METRES)	AREA (HA.)
					PLAN	EXT.	LOC.	SEC.	TWP.	RGE.	MER.					
R.M OF PENSE No. 160, SK																
SL975	110632788	130055745				0	S.E.	4	18	22	W.2M.	OWNER	MC EASTVIEW AG LTD.	12.0	200.2	0.24
SL976	136290113	111284344				3	N.W.	34	17	22	W.2M.	OWNER	FLOYD WILLIAM RONALD YOUNG TERRI YOUNG	12.0	1094.9	1.32
SL977	110631372	111284276				0	N.E.	34	17	22	W.2M.	OWNER	COTTONWOOD FARMS LTD.	12.0	77.7	0.09
SL978	114250700	106697975				19	S.E.	34	17	22	W.2M.	OWNER	WILLIAM YOUNG	12.0	932.0	1.12
SL979	114250755	142500710		C	97R30689	1	S.E.	34	17	22	W.2M.	OWNER	BRADEN CHARLES NAGUS	12.0	0.0	0.01
SL980	114268383	106740143				30	S.W.	35	17	22	W.2M.	OWNER	PATRICIA LOUISE CASSELL-OGILVIE DONALD GRANT OGILVIE	12.0	351.6	0.42
SL981.1	111130434	103226981		A	101405663	8	S.W.	35	17	22	W.2M.	OWNER	CANADIAN NATIONAL RAILWAY COMPANY	12.0	0.0	0.01
SL981	111130096	103226150			BP3859	1	S.W.	35	17	22	W.2M.	OWNER	CANADIAN NATIONAL RAILWAY COMPANY	12.0	5.1	0.01
SL982	110616926	103227353			BP3859	1	N.W.	26	17	22	W.2M.	OWNER	CANADIAN NATIONAL RAILWAY COMPANY	12.0	27.6	0.03
SL983	114268169	106739781				23	N.W.	26	17	22	W.2M.	OWNER	PATRICIA LOUISE CASSELL-OGILVIE DONALD GRANT OGILVIE	12.0	671.2	0.81
SL984	145617015	146125436				17	N.E.	26	17	22	W.2M.	OWNER	DALLAS CHANDLER HOWE	12.0	593.3	0.71
SL985	110634410	131746349				0	S.E.	26	17	22	W.2M.	OWNER	PATRICIA LOUISE CASSELL-OGILVIE	12.0	352.0	0.43

DONALD GRANT OGILVIE

SL986 164896330 139767621

1 S.W. 25 17 22 W.2M. OWNER

HAZEL TANNER 12.0 603.4 0.72
DAVID ARTHUR TANNER


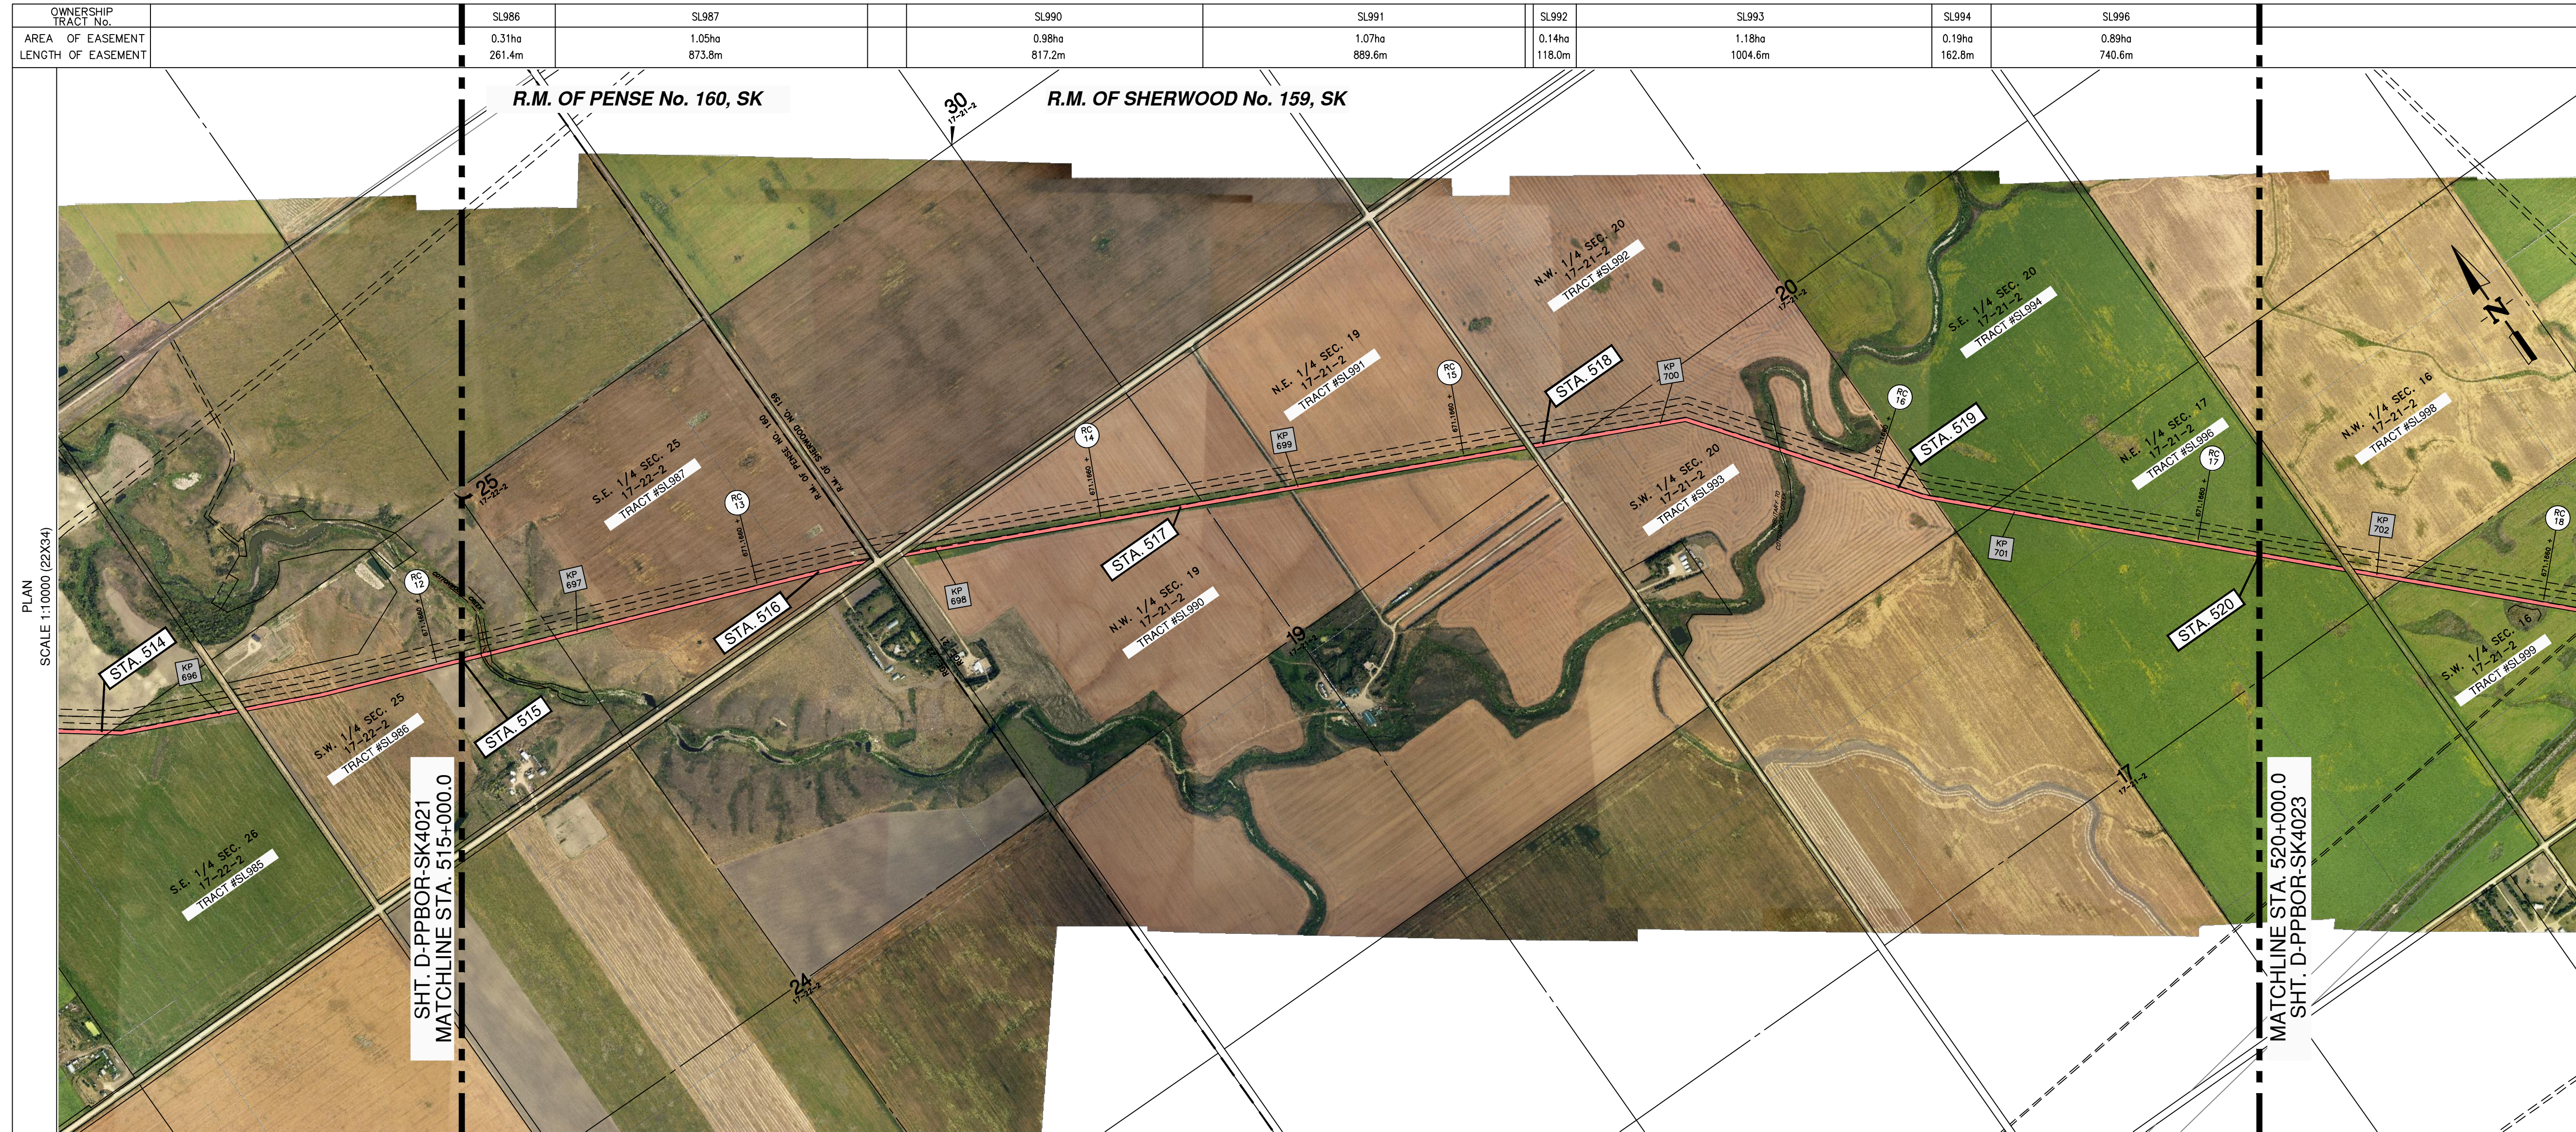


LEGEND

- ENBRIDGE KILOMETRE POST (KME)
- ENBRIDGE L3R KILOMETRE POST (KP)
- ENBRIDGE L3R STATIONING (STA.)
- ENBRIDGE L3R TRACT / PARCEL NUMBER
- PROPOSED ENBRIDGE EASEMENT

0 200 400 600
SCALE IN METERS

- NOTES:**
1. ALL MEASUREMENTS ARE IN METERS UNLESS NOTED OTHERWISE.
 2. ALL EASEMENT LENGTHS ARE ALONG DITCHLINE OF PROPOSED ENBRIDGE EASEMENT.
 3. AREAS AND DISTANCES BASED ON EXISTING ENBRIDGE ROUTE SHEET DIGITAL MAPPING DATA FILES.
 4. AREAS ARE COMPUTER GENERATED FROM THE PROPOSED EASEMENT PERIMETER.
 5. TO CONVERT FROM METRIC TO IMPERIAL UNITS USE:
0.3048 METRE = 1 FOOT
1.609344 KILOMETRE = 1 MILE
1.0 HECTARE = 2.471 ACRES
 6. FOR INFORMATION PURPOSES, EXISTING ENBRIDGE EASEMENTS MAY ALSO BE SHOWN.
 7. REDUCED SIZE DRAWINGS WILL NOT BE TO SCALE.

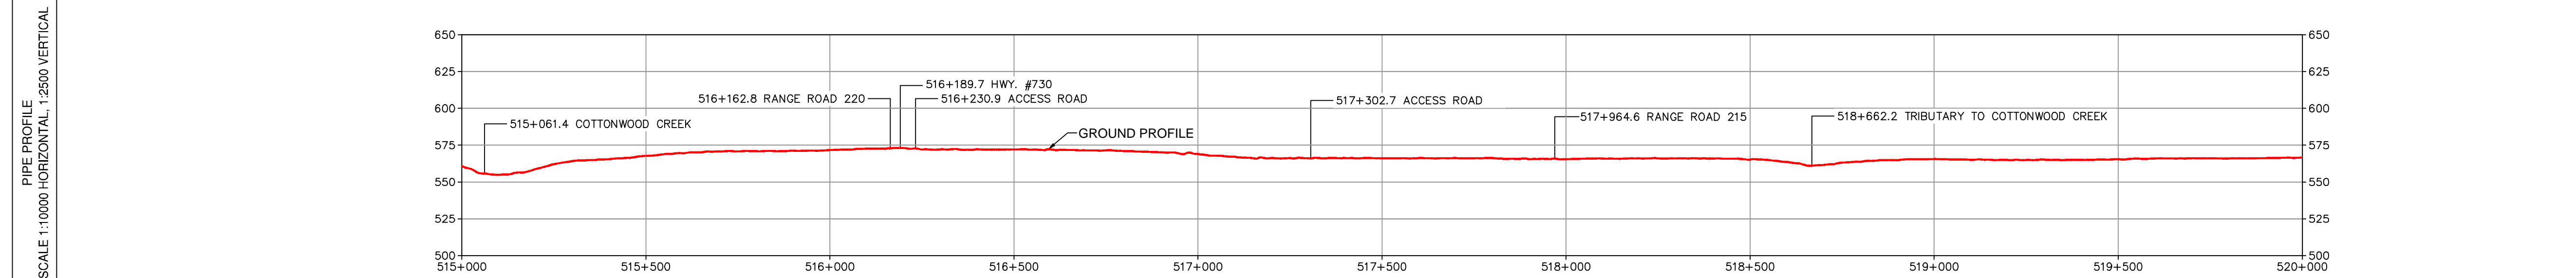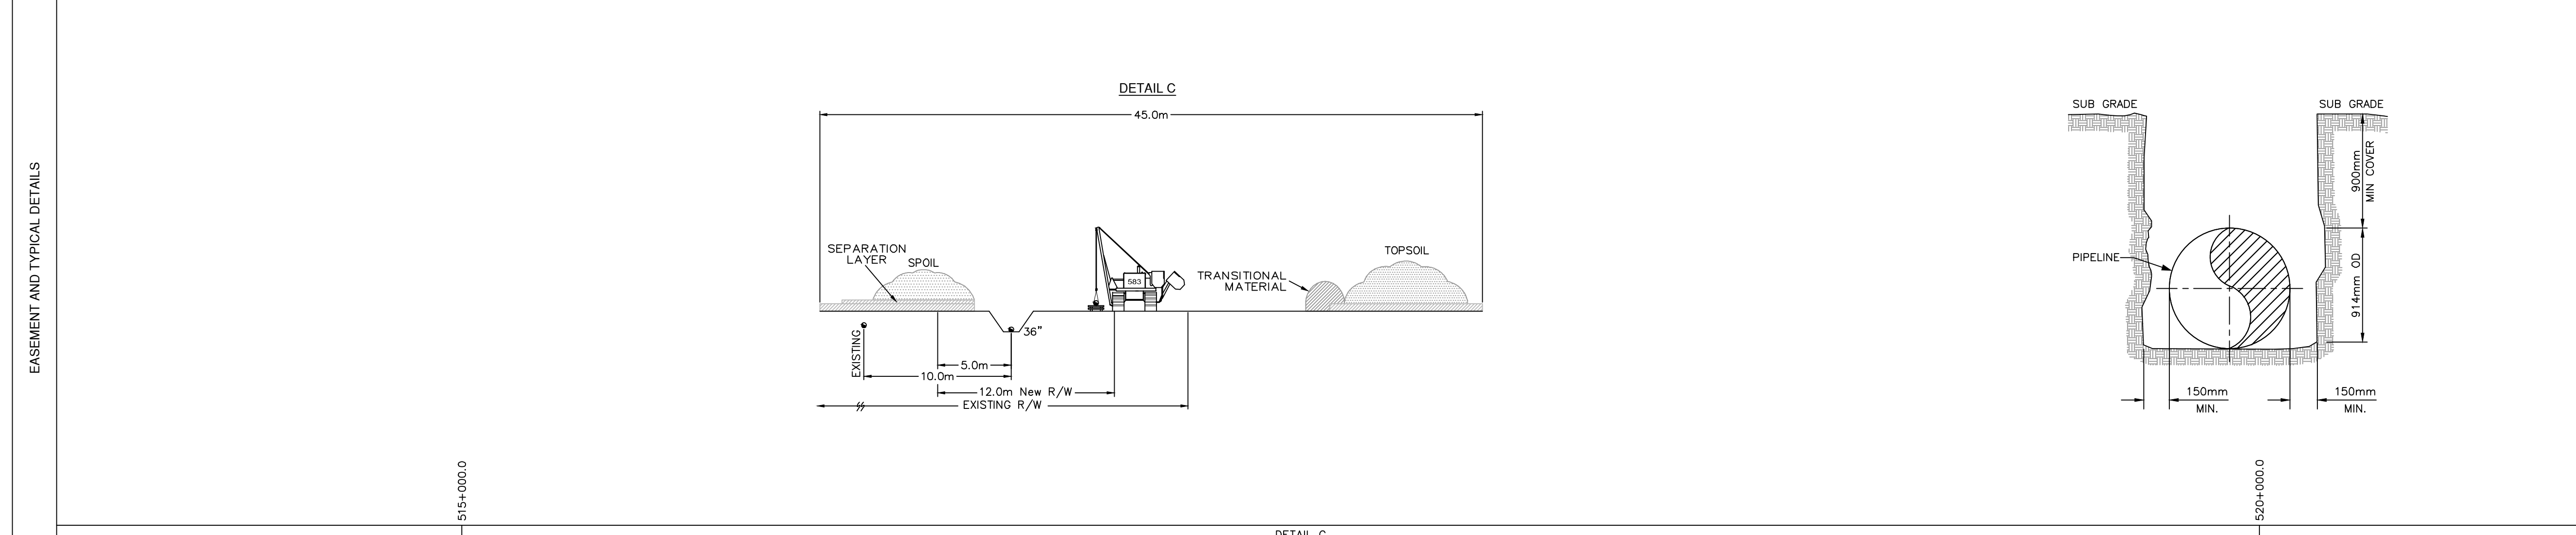

COPYRIGHT © THIS DRAWING IS THE PROPERTY OF ENBRIDGE AND SHALL NOT BE REPRODUCED EITHER IN WHOLE OR IN PART WITHOUT PRIOR WRITTEN CONSENT OF ENBRIDGE.

ENBRIDGE ENBRIDGE PIPELINES INC.
10201 JASPER AVENUE
EDMONTON ALBERTA CANADA

LINE 3 REPLACEMENT PROJECT (LINE 93)
NPS 36 PIPELINE
PLAN AND PROFILE
STA. 515+000.0 TO STA. 520+000.0

DRAWN CM CHECK DJS APPROVE
DATE 4-NOV-16 SCALE 1:10000 APPROVE

D-PPBOR-SK4022 **4022**

BOOK OF REFERENCE
PROVINCE OF SASKATCHEWAN

DWG No.: D-PPBOR-SK4022

TRACT	PARCEL #	TITLE NUMBER	LOT	BLOCK	PLAN	LEGAL DESCRIPTION						PARTY TYPE	NAME	WIDTH OF PROPOSED EASEMENT (METRES)	LENGTH (METRES)	AREA (HA.)
						EXT.	LOC.	SEC.	TWP.	RGE.	MER.					
R.M OF PENSE No. 160, SK																
SL986	164896330	139767621				1	S.W.	25	17	22	W.2M.	OWNER	HAZEL TANNER DAVID ARTHUR TANNER	12.0	261.4	0.31
SL987	110613125	111283679				0	S.E.	25	17	22	W.2M.	OWNER	DALLAS JARRETT HOWE	12.0	873.8	1.05
R.M OF SHERWOOD No. 159, SK																
SL990	110617398	130881742				0	N.W.	19	17	21	W.2M.	OWNER	CHRISTINA BOUVIER ANDRE BOUVIER	12.0	817.2	0.98
SL991	110617400	127636533				0	N.E.	19	17	21	W.2M.	OWNER	JAMES DOUGLAS TANNER PATRICIA ANNE TANNER	12.0	889.6	1.07
SL992	110617411	145625283				0	N.W.	20	17	21	W.2M.	OWNER	PETER KOSTRON	12.0	118.0	0.14
SL993	202749925	145687630				1	S.W.	20	17	21	W.2M.	OWNER	PETER KOSTRON	12.0	1004.6	1.18
SL994	110620921	140811702				0	S.E.	20	17	21	W.2M.	OWNER	RICHARD THORNE	12.0	162.8	0.19
SL994	110620921	140811690				0	S.E.	20	17	21	W.2M.	OWNER	GWEN BEATTIE	12.0	162.8	0.19
SL996	110620853	140811768				0	N.E.	17	17	21	W.2M.	OWNER	RICHARD THORNE	12.0	740.6	0.89
SL996	110620853	140811746				0	N.E.	17	17	21	W.2M.	OWNER	GWEN BEATTIE	12.0	740.6	0.89





LEGEND

- ENBRIDGE KILOMETRE POST (KME)
- ENBRIDGE L3R KILOMETRE POST (KP)
- ENBRIDGE L3R STATIONING (STA.)
- SL1081 ENBRIDGE L3R TRACT / PARCEL NUMBER
- PROPOSED ENBRIDGE EASEMENT

0 200 400 600
SCALE IN METERS

- NOTES:**
1. ALL MEASUREMENTS ARE IN METERS UNLESS NOTED OTHERWISE.
 2. ALL EASEMENT LENGTHS ARE ALONG DITCHLINE OF PROPOSED ENBRIDGE EASEMENT.
 3. AREAS AND DISTANCES BASED ON EXISTING ENBRIDGE ROUTE SHEET DIGITAL MAPPING DATA FILES.
 4. AREAS ARE COMPUTER GENERATED FROM THE PROPOSED EASEMENT PERIMETER.
 5. TO CONVERT FROM METRIC TO IMPERIAL UNITS USE:
0.3048 METRE = 1 FOOT
1.609344 KILOMETRE = 1 MILE
1.0 HECTARE = 2.471 ACRES
 6. FOR INFORMATION PURPOSES, EXISTING ENBRIDGE EASEMENTS MAY ALSO BE SHOWN.
 7. REDUCED SIZE DRAWINGS WILL NOT BE TO SCALE.

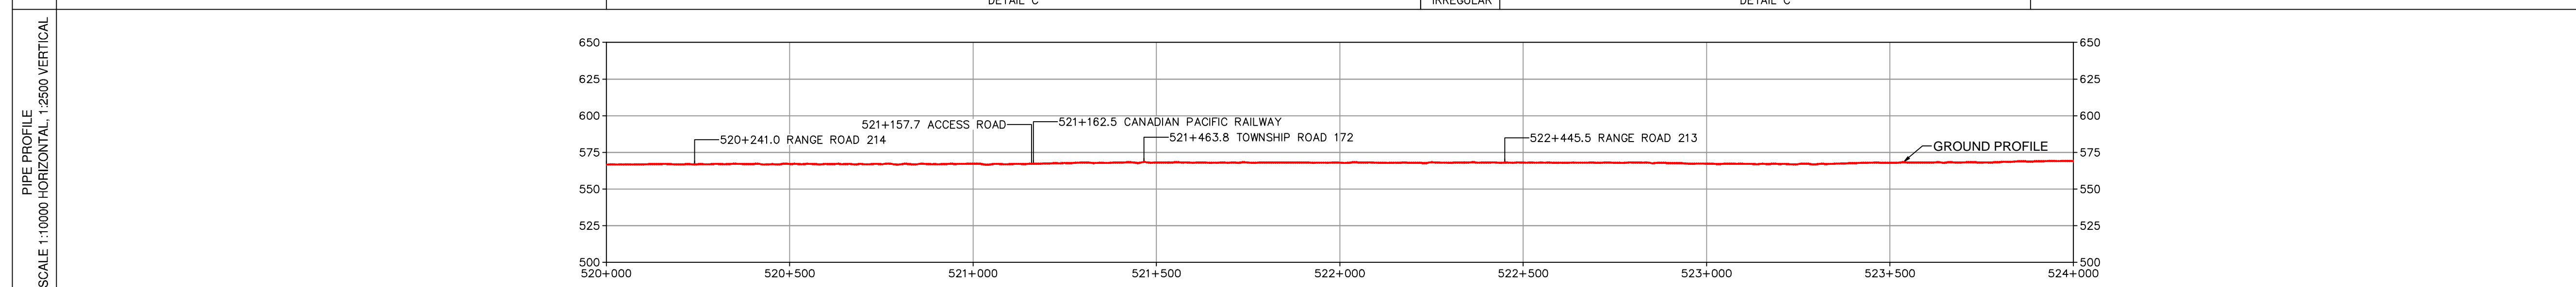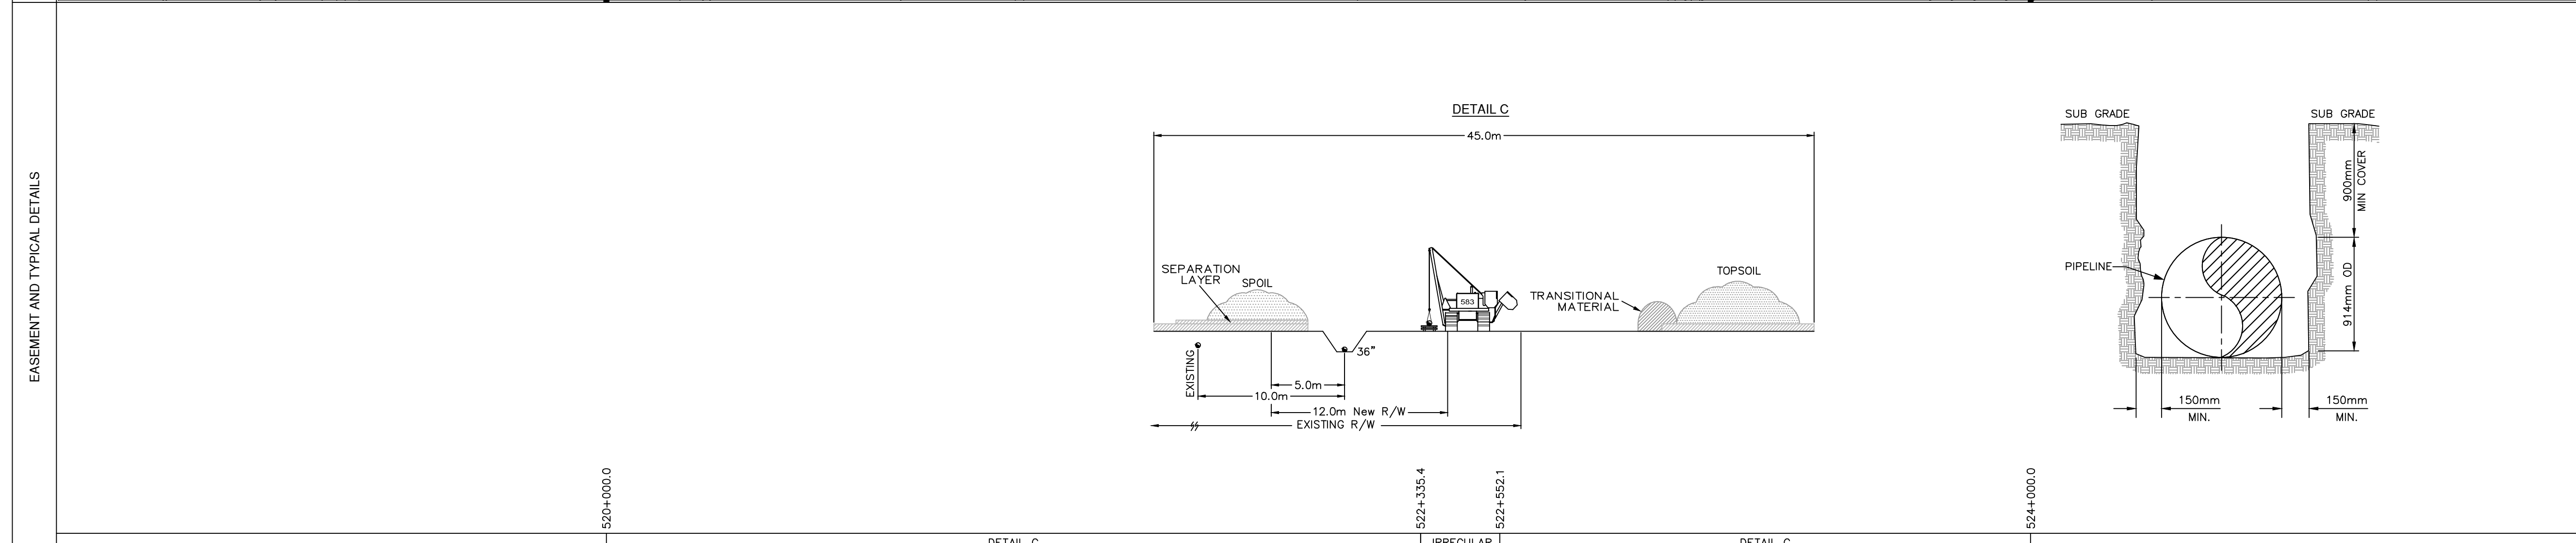

COPYRIGHT © THIS DRAWING IS THE PROPERTY OF ENBRIDGE AND SHALL NOT BE REPRODUCED EITHER IN WHOLE OR IN PART WITHOUT PRIOR WRITTEN CONSENT OF ENBRIDGE

ENBRIDGE PIPELINES INC.
10201 JASPER AVENUE
EDMONTON ALBERTA CANADA

LINE 3 REPLACEMENT PROJECT (LINE 93)
NPS 36 PIPELINE
PLAN AND PROFILE
STA. 520+000.0 TO STA. 524+000.0

DRAWN	CHECK	APPROVE
DATE	4-NOV-16	SCALE 1:10000

D-PPBOR-SK4023 4023

BOOK OF REFERENCE
PROVINCE OF SASKATCHEWAN

DWG No.: D-PPBOR-SK4023

TRACT	PARCEL #	TITLE NUMBER	LOT	BLOCK	PLAN	LEGAL DESCRIPTION						PARTY TYPE	NAME	WIDTH OF PROPOSED EASEMENT (METRES)	LENGTH (METRES)	AREA (HA.)
						EXT.	LOC.	SEC.	TWP.	RGE.	MER.					
R.M OF SHERWOOD No. 159, SK																
SL996	110620853	140811768				0	N.E.	17	17	21	W.2M.	OWNER	RICHARD THORNE	12.0	232.8	0.28
SL996	110620853	140811746				0	N.E.	17	17	21	W.2M.	OWNER	GWEN BEATTIE	12.0	232.8	0.28
SL998	110620808	136783288				0	N.W.	16	17	21	W.2M.	OWNER	CLARENCE CHARLES VALLANCE KATHERINE DOUGLAS VALLANCE	12.0	134.6	0.16
SL999	110620796	136783312				1	S.W.	16	17	21	W.2M.	OWNER	CLARENCE CHARLES VALLANCE KATHERINE DOUGLAS VALLANCE	12.0	733.5	0.88
SL1000	110618164	103700045			16074	1	S.W.	16	17	21	W.2M.	OWNER	CANADIAN PACIFIC RAILWAY COMPANY	12.0	65.8	0.08
SL1001	110671017	136783345				2	S.W.	16	17	21	W.2M.	OWNER	CLARENCE CHARLES VALLANCE KATHERINE DOUGLAS VALLANCE	12.0	275.3	0.31
SL1002	110623687	128321108				0	N.W.	9	17	21	W.2M.	OWNER	PRESTON JOHN PERRAULT LINE POTVIN PERRAULT	12.0	51.6	0.06
SL1003	110623698	135212756				0	N.E.	9	17	21	W.2M.	OWNER	SUKHDEV SINGH AUJLA BALJEET KAUR AUJLA	12.0	906.6	1.09
SL1005	110623711	135708600				0	N.W.	10	17	21	W.2M.	OWNER	RONALD HAROLD PERRAULT NANCY MARY KAY PERRAULT	12.0	710.0	0.85
SL1005	110623711	128119316				0	N.W.	10	17	21	W.2M.	OWNER	PRESTON JOHN PERRAULT	12.0	710.0	0.85

SL1007	110623700	134404051	0	S.W.	10	17	21	W.2M.	OWNER	SUKHDEV SINGH AUJLA	12.0	196.9	0.24
										BALJEET KAUR AUJLA			
SL1009	110616555	133187564	0	S.E.	10	17	21	W.2M.	OWNER	SUKHDEV SINGH AUJLA	12.0	636.3	0.76
										BALJEET KAUR AUJLA			





LEGEND

- 25 ENBRIDGE KILOMETRE POST (KME)
- KP 981 ENBRIDGE L3R KILOMETRE POST (KP)
- ENBRIDGE L3R STATIONING (STA.)
- SL1081 ENBRIDGE L3R TRACT / PARCEL NUMBER
- PROPOSED ENBRIDGE EASEMENT

0 200 400 600
SCALE IN METERS

- NOTES:**
1. ALL MEASUREMENTS ARE IN METERS UNLESS NOTED OTHERWISE.
 2. ALL EASEMENT LENGTHS ARE ALONG DITCHLINE OF PROPOSED ENBRIDGE EASEMENT.
 3. AREAS AND DISTANCES BASED ON EXISTING ENBRIDGE ROUTE SHEET DIGITAL MAPPING DATA FILES.
 4. AREAS ARE COMPUTER GENERATED FROM THE PROPOSED EASEMENT PERIMETER.
 5. TO CONVERT FROM METRIC TO IMPERIAL UNITS USE:
0.3048 METRE = 1 FOOT
1.609344 KILOMETRE = 1 MILE
1.0 HECTARE = 2.471 ACRES
 6. FOR INFORMATION PURPOSES, EXISTING ENBRIDGE EASEMENTS MAY ALSO BE SHOWN.
 7. REDUCED SIZE DRAWINGS WILL NOT BE TO SCALE.

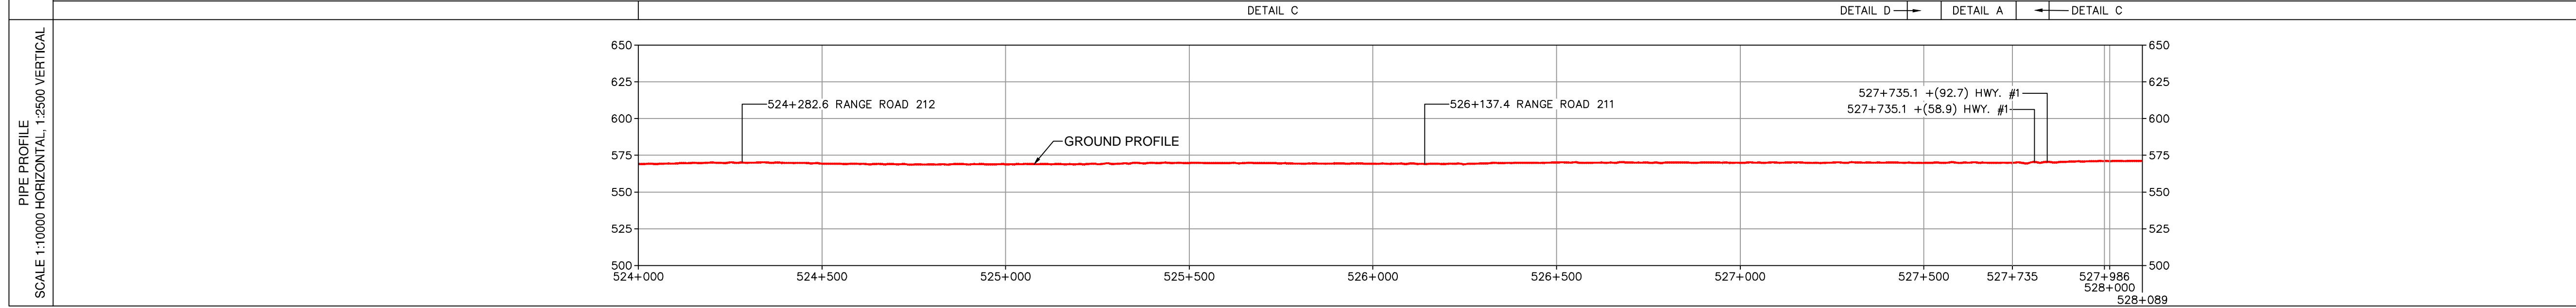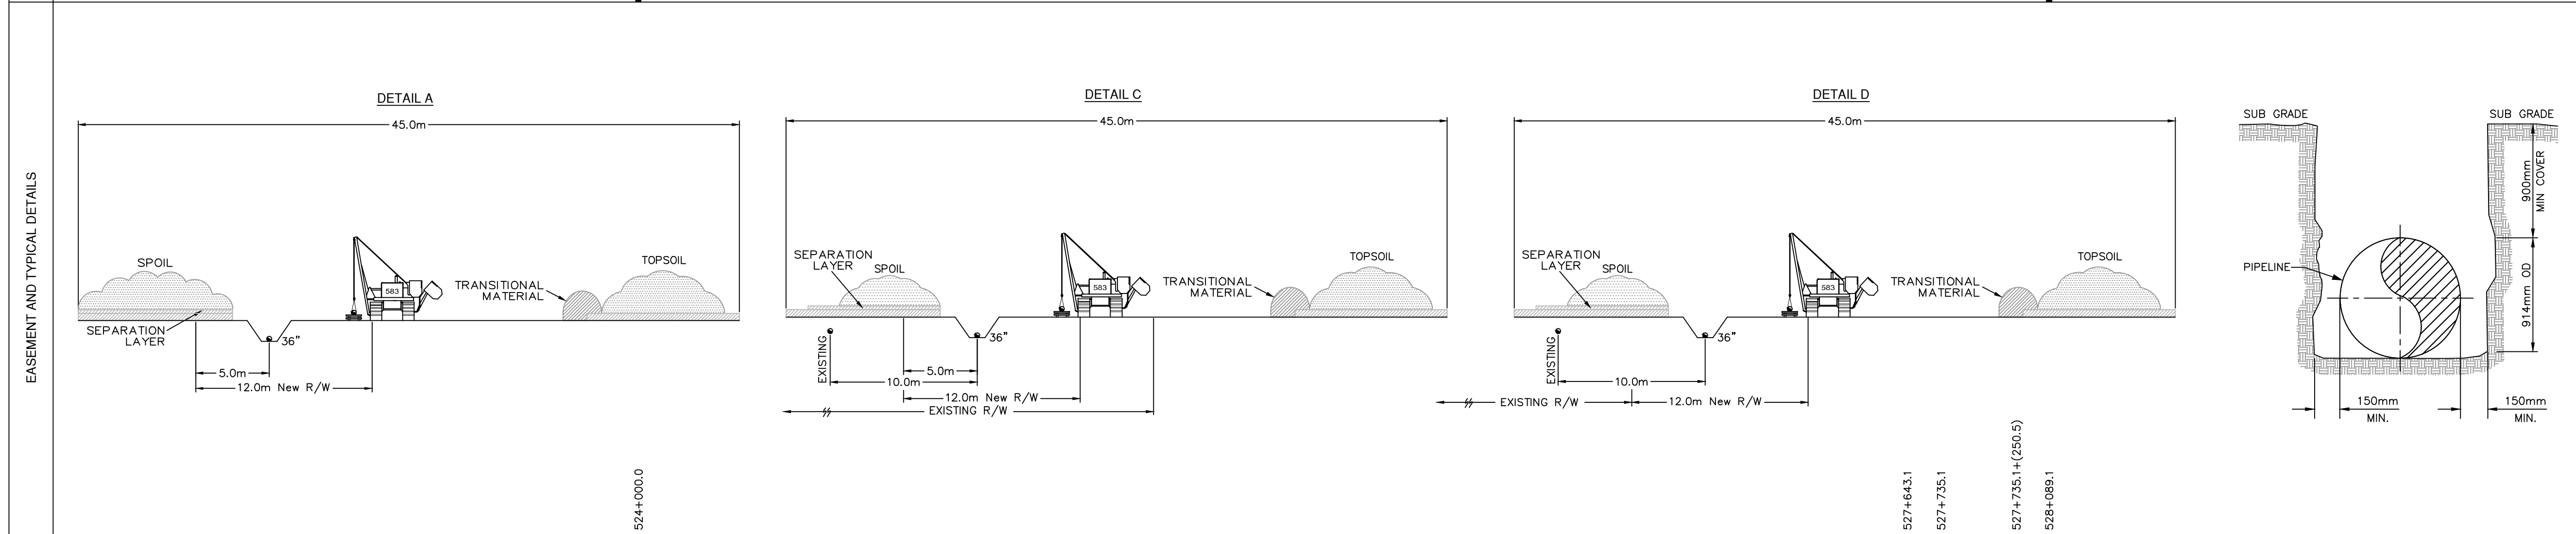

COPYRIGHT © THIS DRAWING IS THE PROPERTY OF ENBRIDGE AND SHALL NOT BE REPRODUCED EITHER IN WHOLE OR IN PART WITHOUT PRIOR WRITTEN CONSENT OF ENBRIDGE

ENBRIDGE ENBRIDGE PIPELINES INC.
10201 JASPER AVENUE
EDMONTON ALBERTA CANADA

LINE 3 REPLACEMENT PROJECT (LINE 93)
NPS 36 PIPELINE
PLAN AND PROFILE
STA. 524+000.0 TO STA. 527+908.7

DRAWN *FRB* CHECK *CM* APPROVE
DATE 4-NOV-16 SCALE 1:10000 APPROVE

D-PPBOR-SK4024 4024

BOOK OF REFERENCE
PROVINCE OF SASKATCHEWAN

DWG No.: D-PPBOR-SK4024

TRACT	PARCEL #	TITLE NUMBER	LOT	BLOCK	PLAN	LEGAL DESCRIPTION				PARTY TYPE	NAME	WIDTH OF PROPOSED EASEMENT (METRES)	LENGTH (METRES)	AREA (HA.)		
						EXT.	LOC.	SEC.	TWP. RGE. MER.							
R.M OF SHERWOOD No. 159, SK																
SL1009	110616555	133187586				0	S.E.	10	17	21	W.2M.	OWNER	GURMIT KAUR SAIMBHI AVTAR SINGH SAIMBHI	12.0	270.4	0.33
SL1009	110616555	133187564				0	S.E.	10	17	21	W.2M.	OWNER	SUKHDEV SINGH AUJLA BALJEET KAUR AUJLA	12.0	270.4	0.33
SL1010	110623733	129612348				0	S.W.	11	17	21	W.2M.	OWNER	BRUCE ELLSWORTH MCCASKILL PATRICIA ANNE MCCASKILL	12.0	608.6	0.73
SL1011	203227466	147994543		Z	102216260	0	N.W.	2	17	21	W.2M.	OWNER	AC MCGILLIVRAY HOLDINGS LTD.	12.0	302.2	0.37
SL1012	161842473	143311014				2	N.E.	2	17	21	W.2M.	OWNER	HEENAN ACRES LIMITED	12.0	922.3	1.11
SL1013	110623474	146766000				0	N.W.	1	17	21	W.2M.	OWNER	FAIRVIEW AG INC.	12.0	399.9	0.48
SL1014	110623463	146766055				0	S.W.	1	17	21	W.2M.	OWNER	FAIRVIEW AG INC.	12.0	879.3	1.06
SL1015	110616454	137302062				0	S.E.	1	17	21	W.2M.	OWNER	DEBORAH LOU POTTER	12.0	332.6	0.40
SL1016	110429591	111586574				0	N.E.	36	16	21	W.2M.	OWNER	ALLAN WAYNE GANSHORN BARBARA JEAN GANSHORN	12.0	204.5	0.25