


This information is for environmental review purposes only.





Environmental Survey Status		Delineated Waterbody		Delineated Wetland	
Milepost	Survey Complete	WI DNR Waterbody	Perennial Waterbody	PFO Wetland	PSS Wetland
Proposed Centerline	Survey Needed	Intermittent Waterbody	Ephemeral Waterbody	PEM Wetland	
Proposed Workspace	Wisconsin DNR 24K Hydro	Intermittent Stream			
Permanent Valve/Road	Perennial Stream/River				
SSURGO Map Unit	Intermittent Stream				

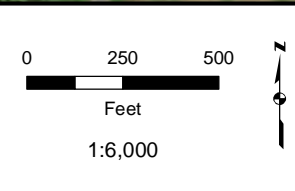

Attachment B
Delineated Wetlands and Waterbodies
Line 5 Wisconsin Segment Relocation Project
 Enbridge Energy, L.P.
 Ashland County, Wisconsin



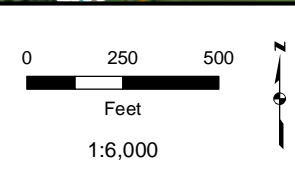
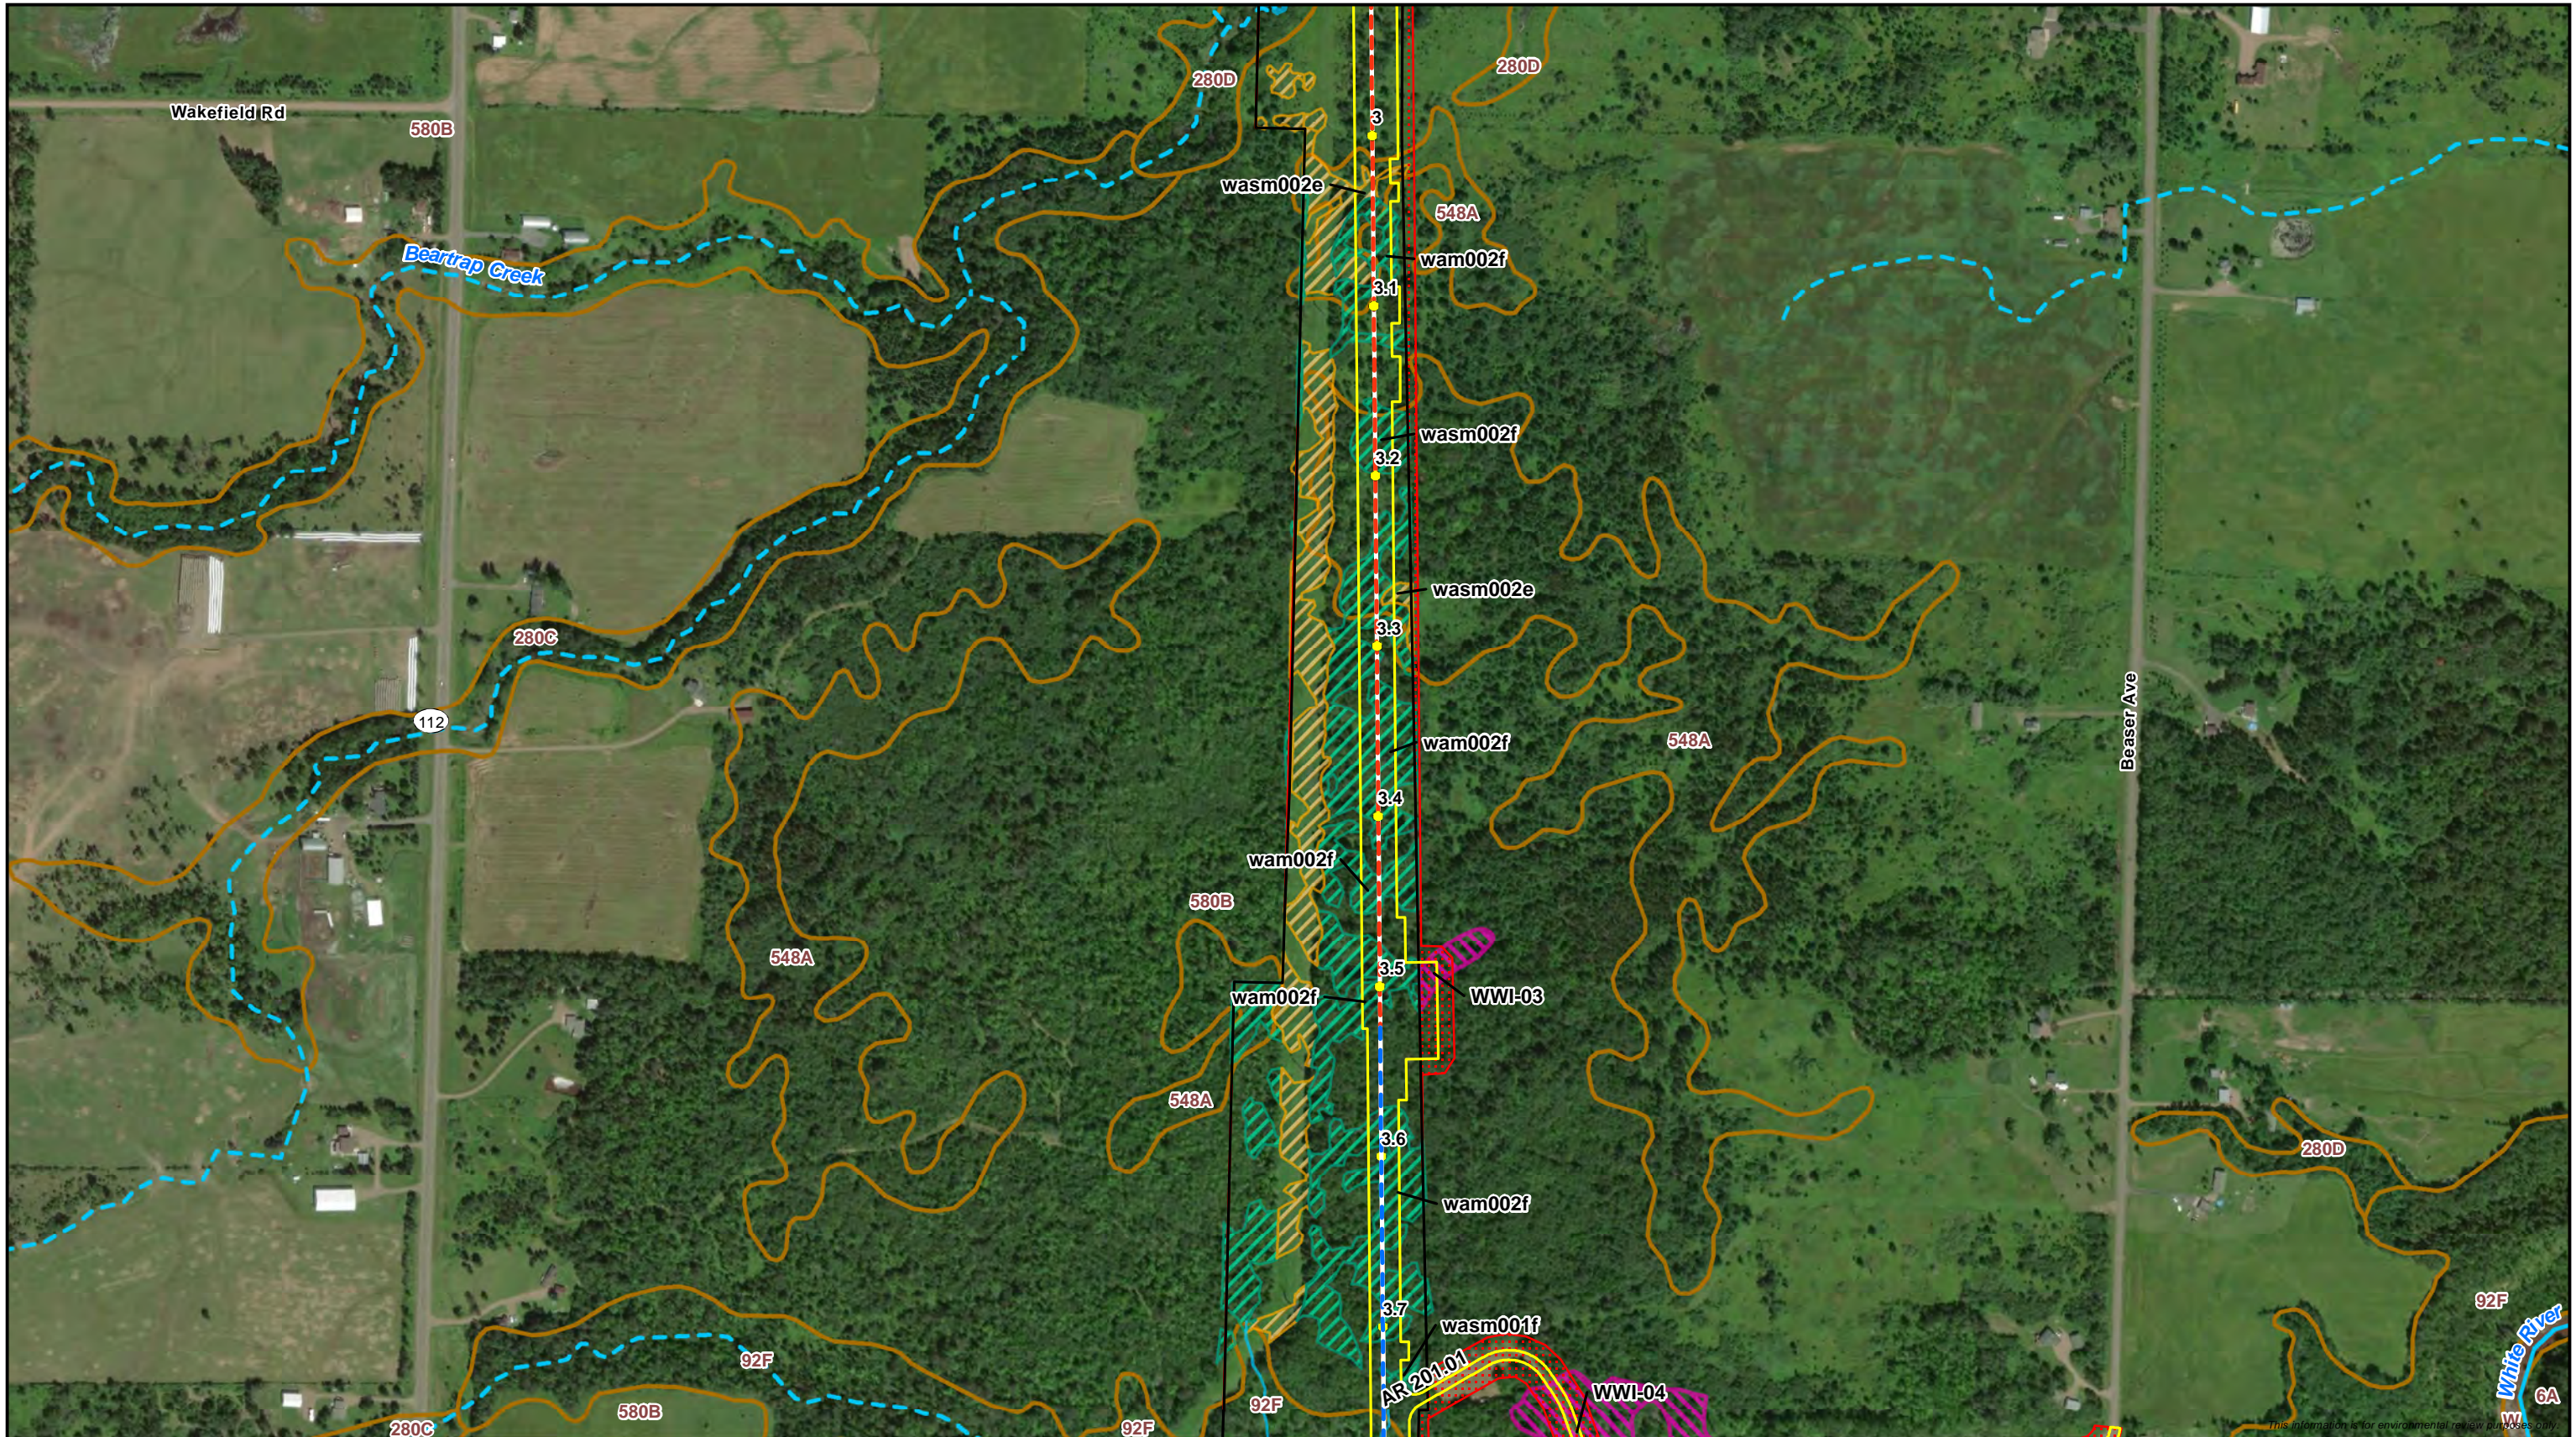


<ul style="list-style-type: none"> Milepost Proposed Centerline Horizontal Directional Drill Proposed Workspace SSURGO Map Unit 	<p>Environmental Survey Status</p> <ul style="list-style-type: none"> Survey Complete Survey Needed <p>Wisconsin DNR 24K Hydro</p> <ul style="list-style-type: none"> Perennial Stream/River Intermittent Stream 	<p>WI DNR Waterbody</p> <ul style="list-style-type: none"> WI DNR Waterbody <p>Delineated Waterbody</p> <ul style="list-style-type: none"> Perennial Waterbody Intermittent Waterbody Ephemeral Waterbody 	<p>Wetland</p> <ul style="list-style-type: none"> Wetland PFO Wetland PSS Wetland PEM Wetland
--	--	---	--



Attachment B
Delineated Wetlands and Waterbodies
Line 5 Wisconsin Segment Relocation Project
 Enbridge Energy, L.P.
 Ashland County, Wisconsin



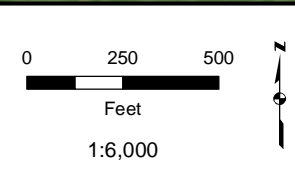
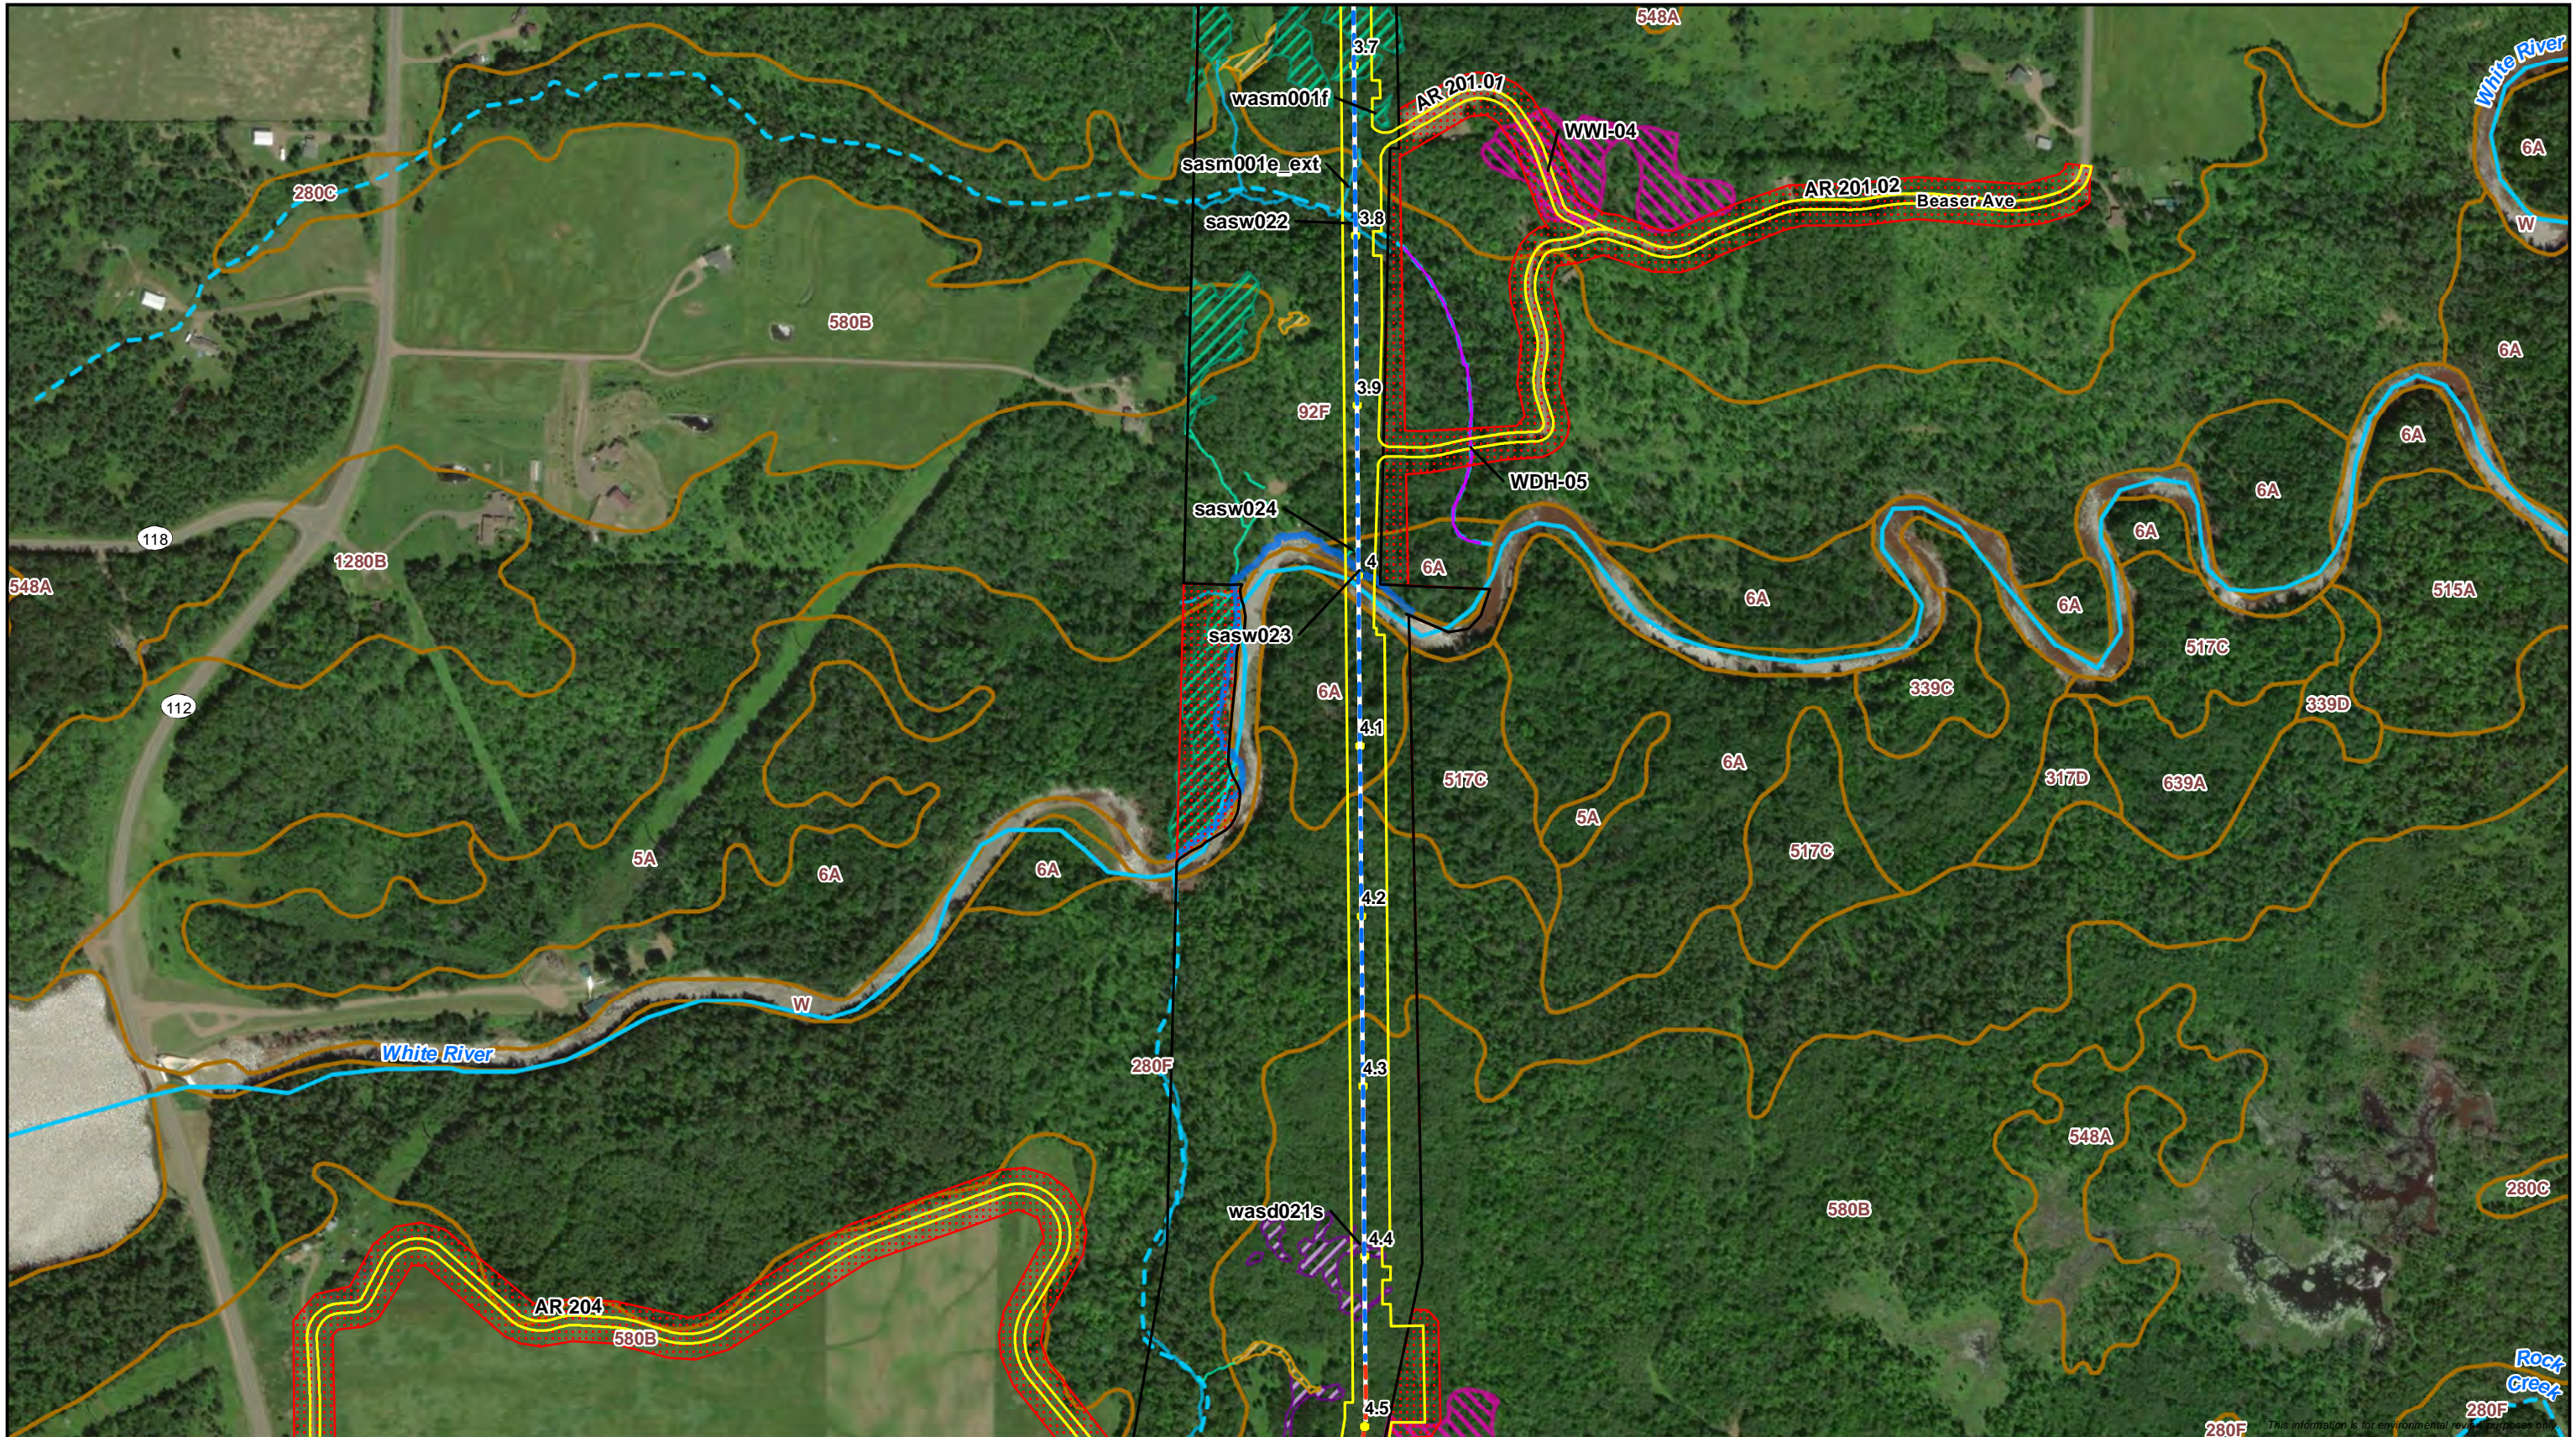


<ul style="list-style-type: none"> Milepost Proposed Centerline Horizontal Directional Drill Proposed Workspace SSURGO Map Unit 	Environmental Survey Status <ul style="list-style-type: none"> Survey Complete Survey Needed Wisconsin DNR 24K Hydro <ul style="list-style-type: none"> Perennial Stream/River Intermittent Stream 	<ul style="list-style-type: none"> WI DNR Waterbody WVI Wetland Delineated Waterbody <ul style="list-style-type: none"> Perennial Waterbody Intermittent Waterbody Ephemeral Waterbody Delineated Wetland <ul style="list-style-type: none"> PFO Wetland PSS Wetland PEM Wetland
--	--	--



Attachment B
Delineated Wetlands and Waterbodies
Line 5 Wisconsin Segment Relocation Project
 Enbridge Energy, L.P.
 Ashland County, Wisconsin



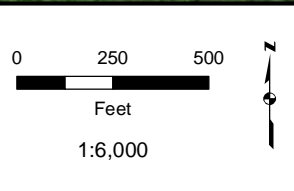
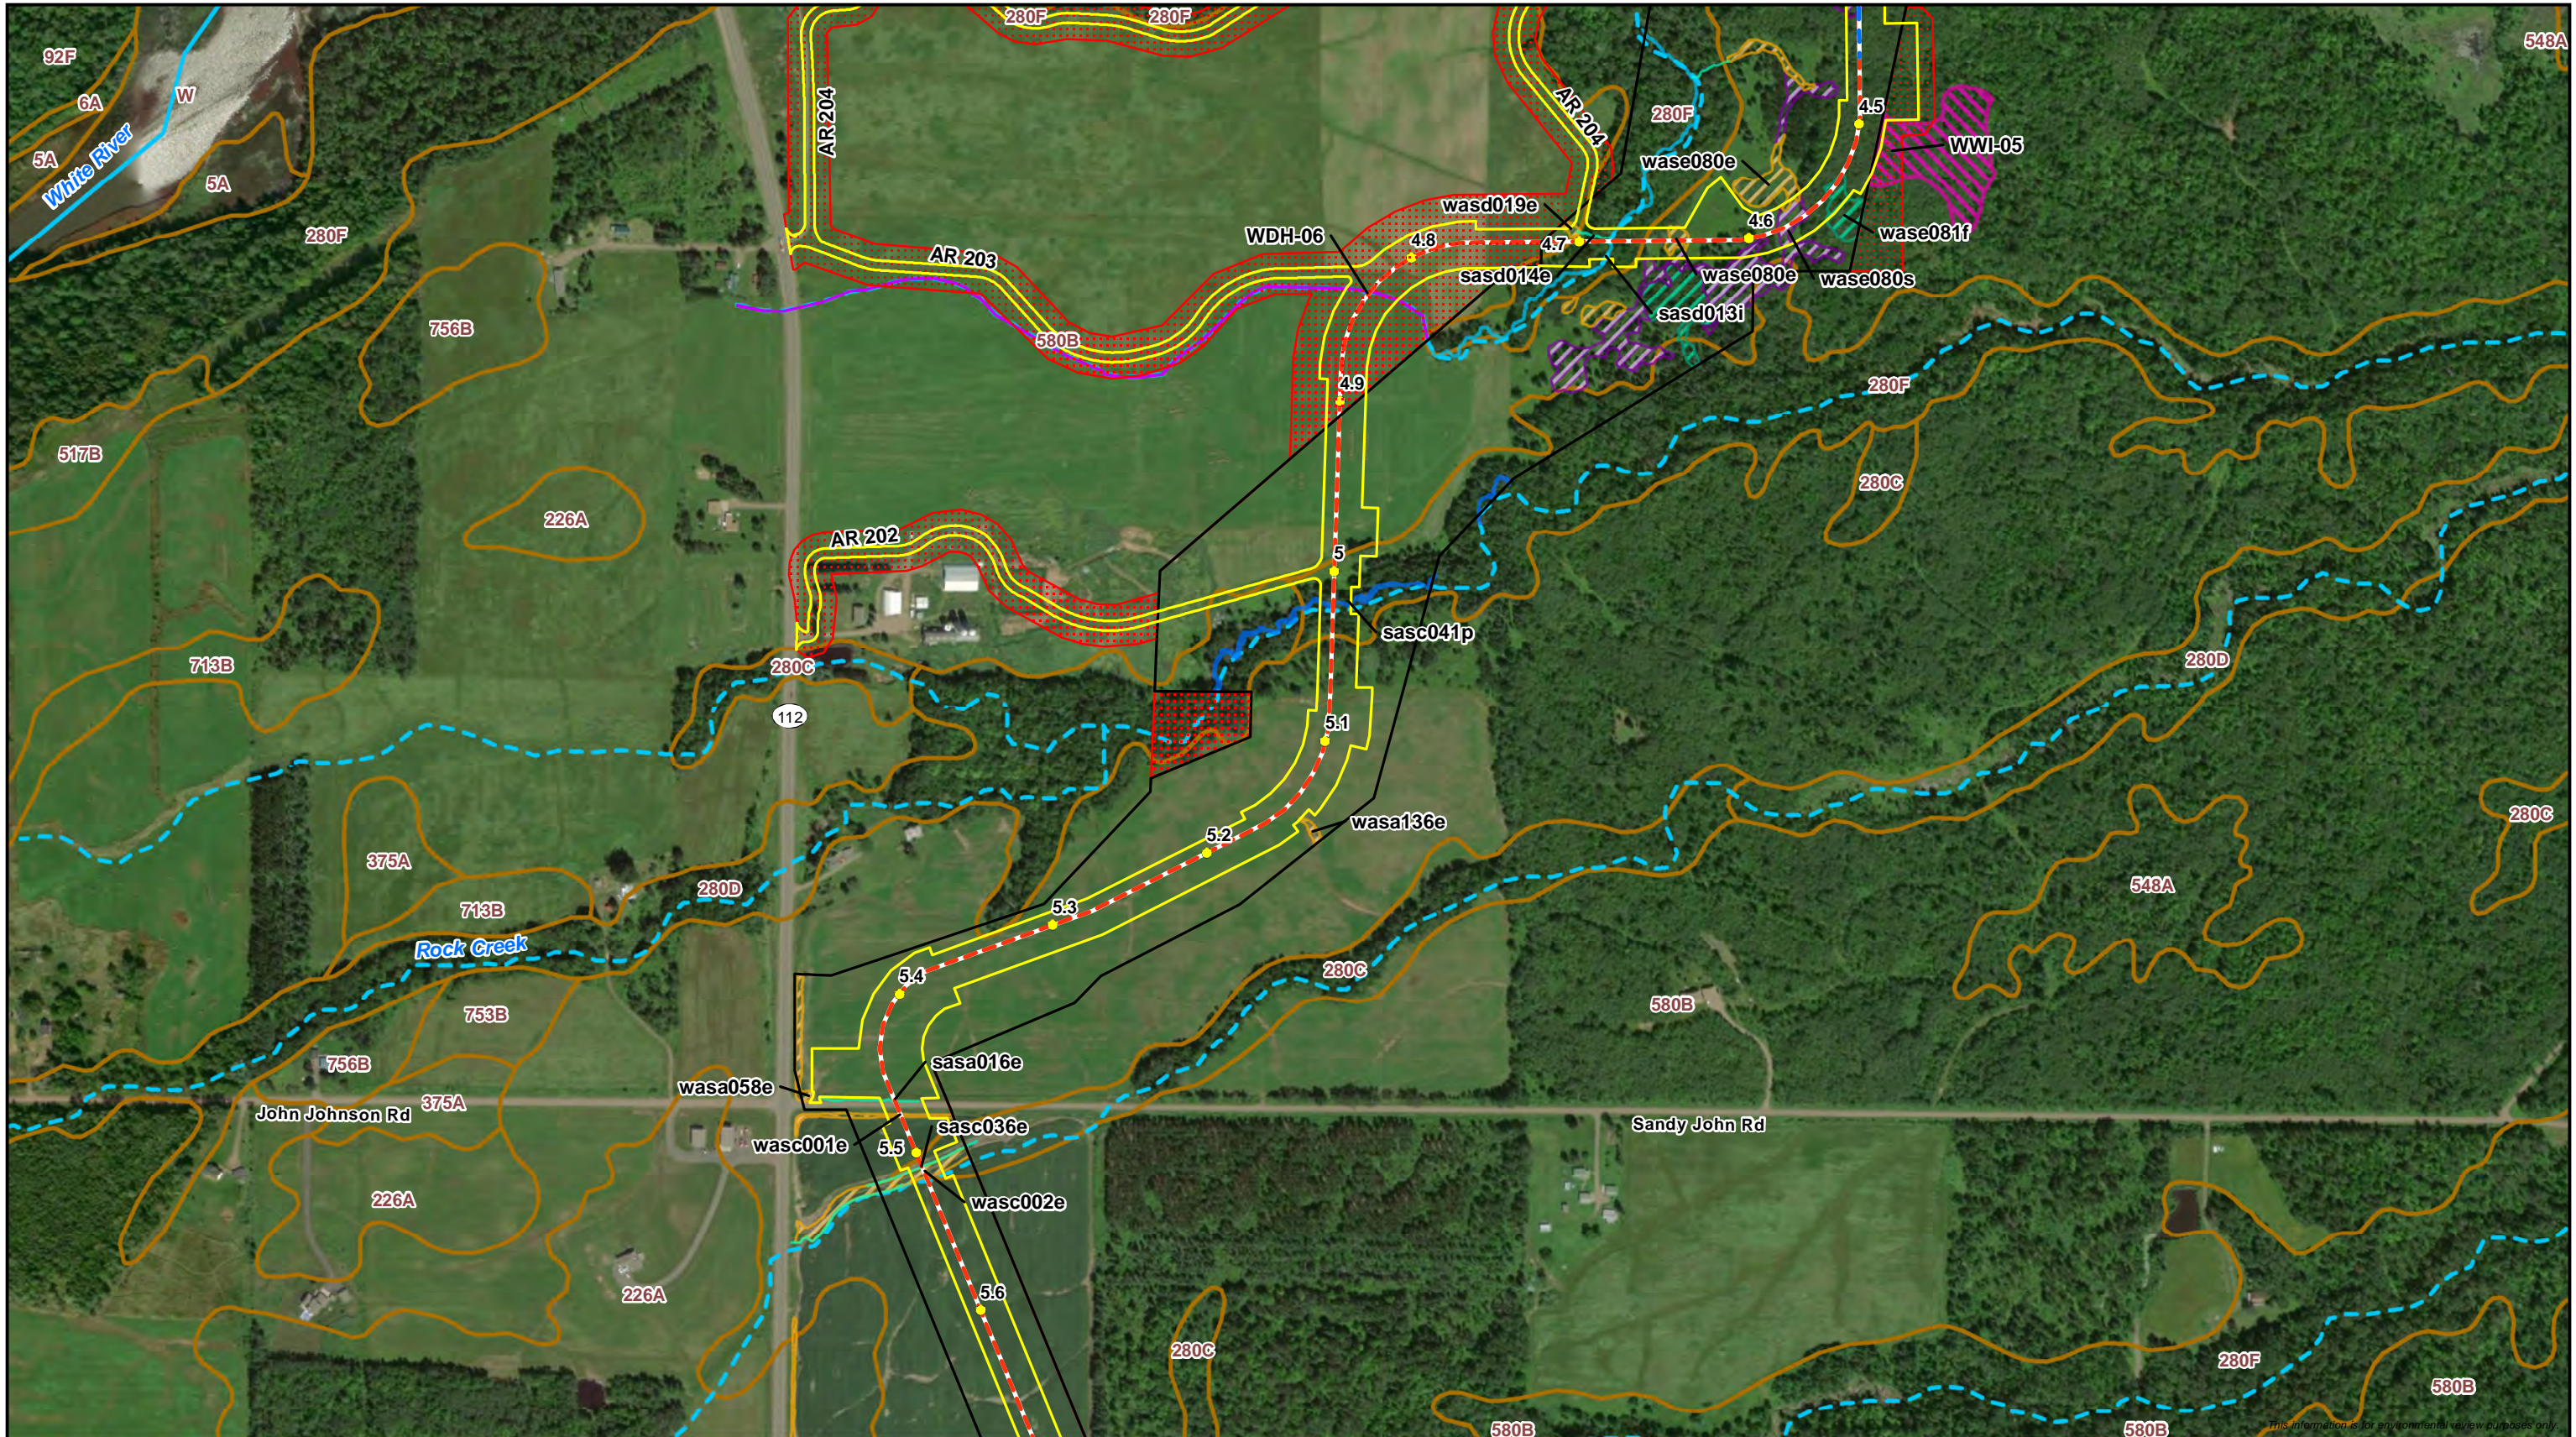


● Milepost	— Survey Complete	■ WI DNR Waterbody	■ WWI Wetland
- - - Proposed Centerline	- - - Survey Needed	■ Perennial Waterbody	■ PFO Wetland
- - - Horizontal Directional Drill	■ Wisconsin DNR 24K Hydro	■ Intermittent Waterbody	■ PSS Wetland
■ Proposed Workspace	■ Perennial Stream/River	■ Ephemeral Waterbody	■ PEM Wetland
■ SSURGO Map Unit	■ Intermittent Stream		

Attachment B
Delineated Wetlands and Waterbodies
Line 5 Wisconsin Segment Relocation Project
 Enbridge Energy, L.P.
 Ashland County, Wisconsin

Page 9 of 48



DRAWN BY: R.Cutting

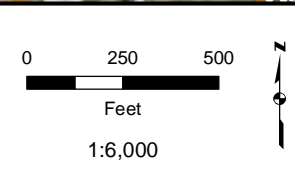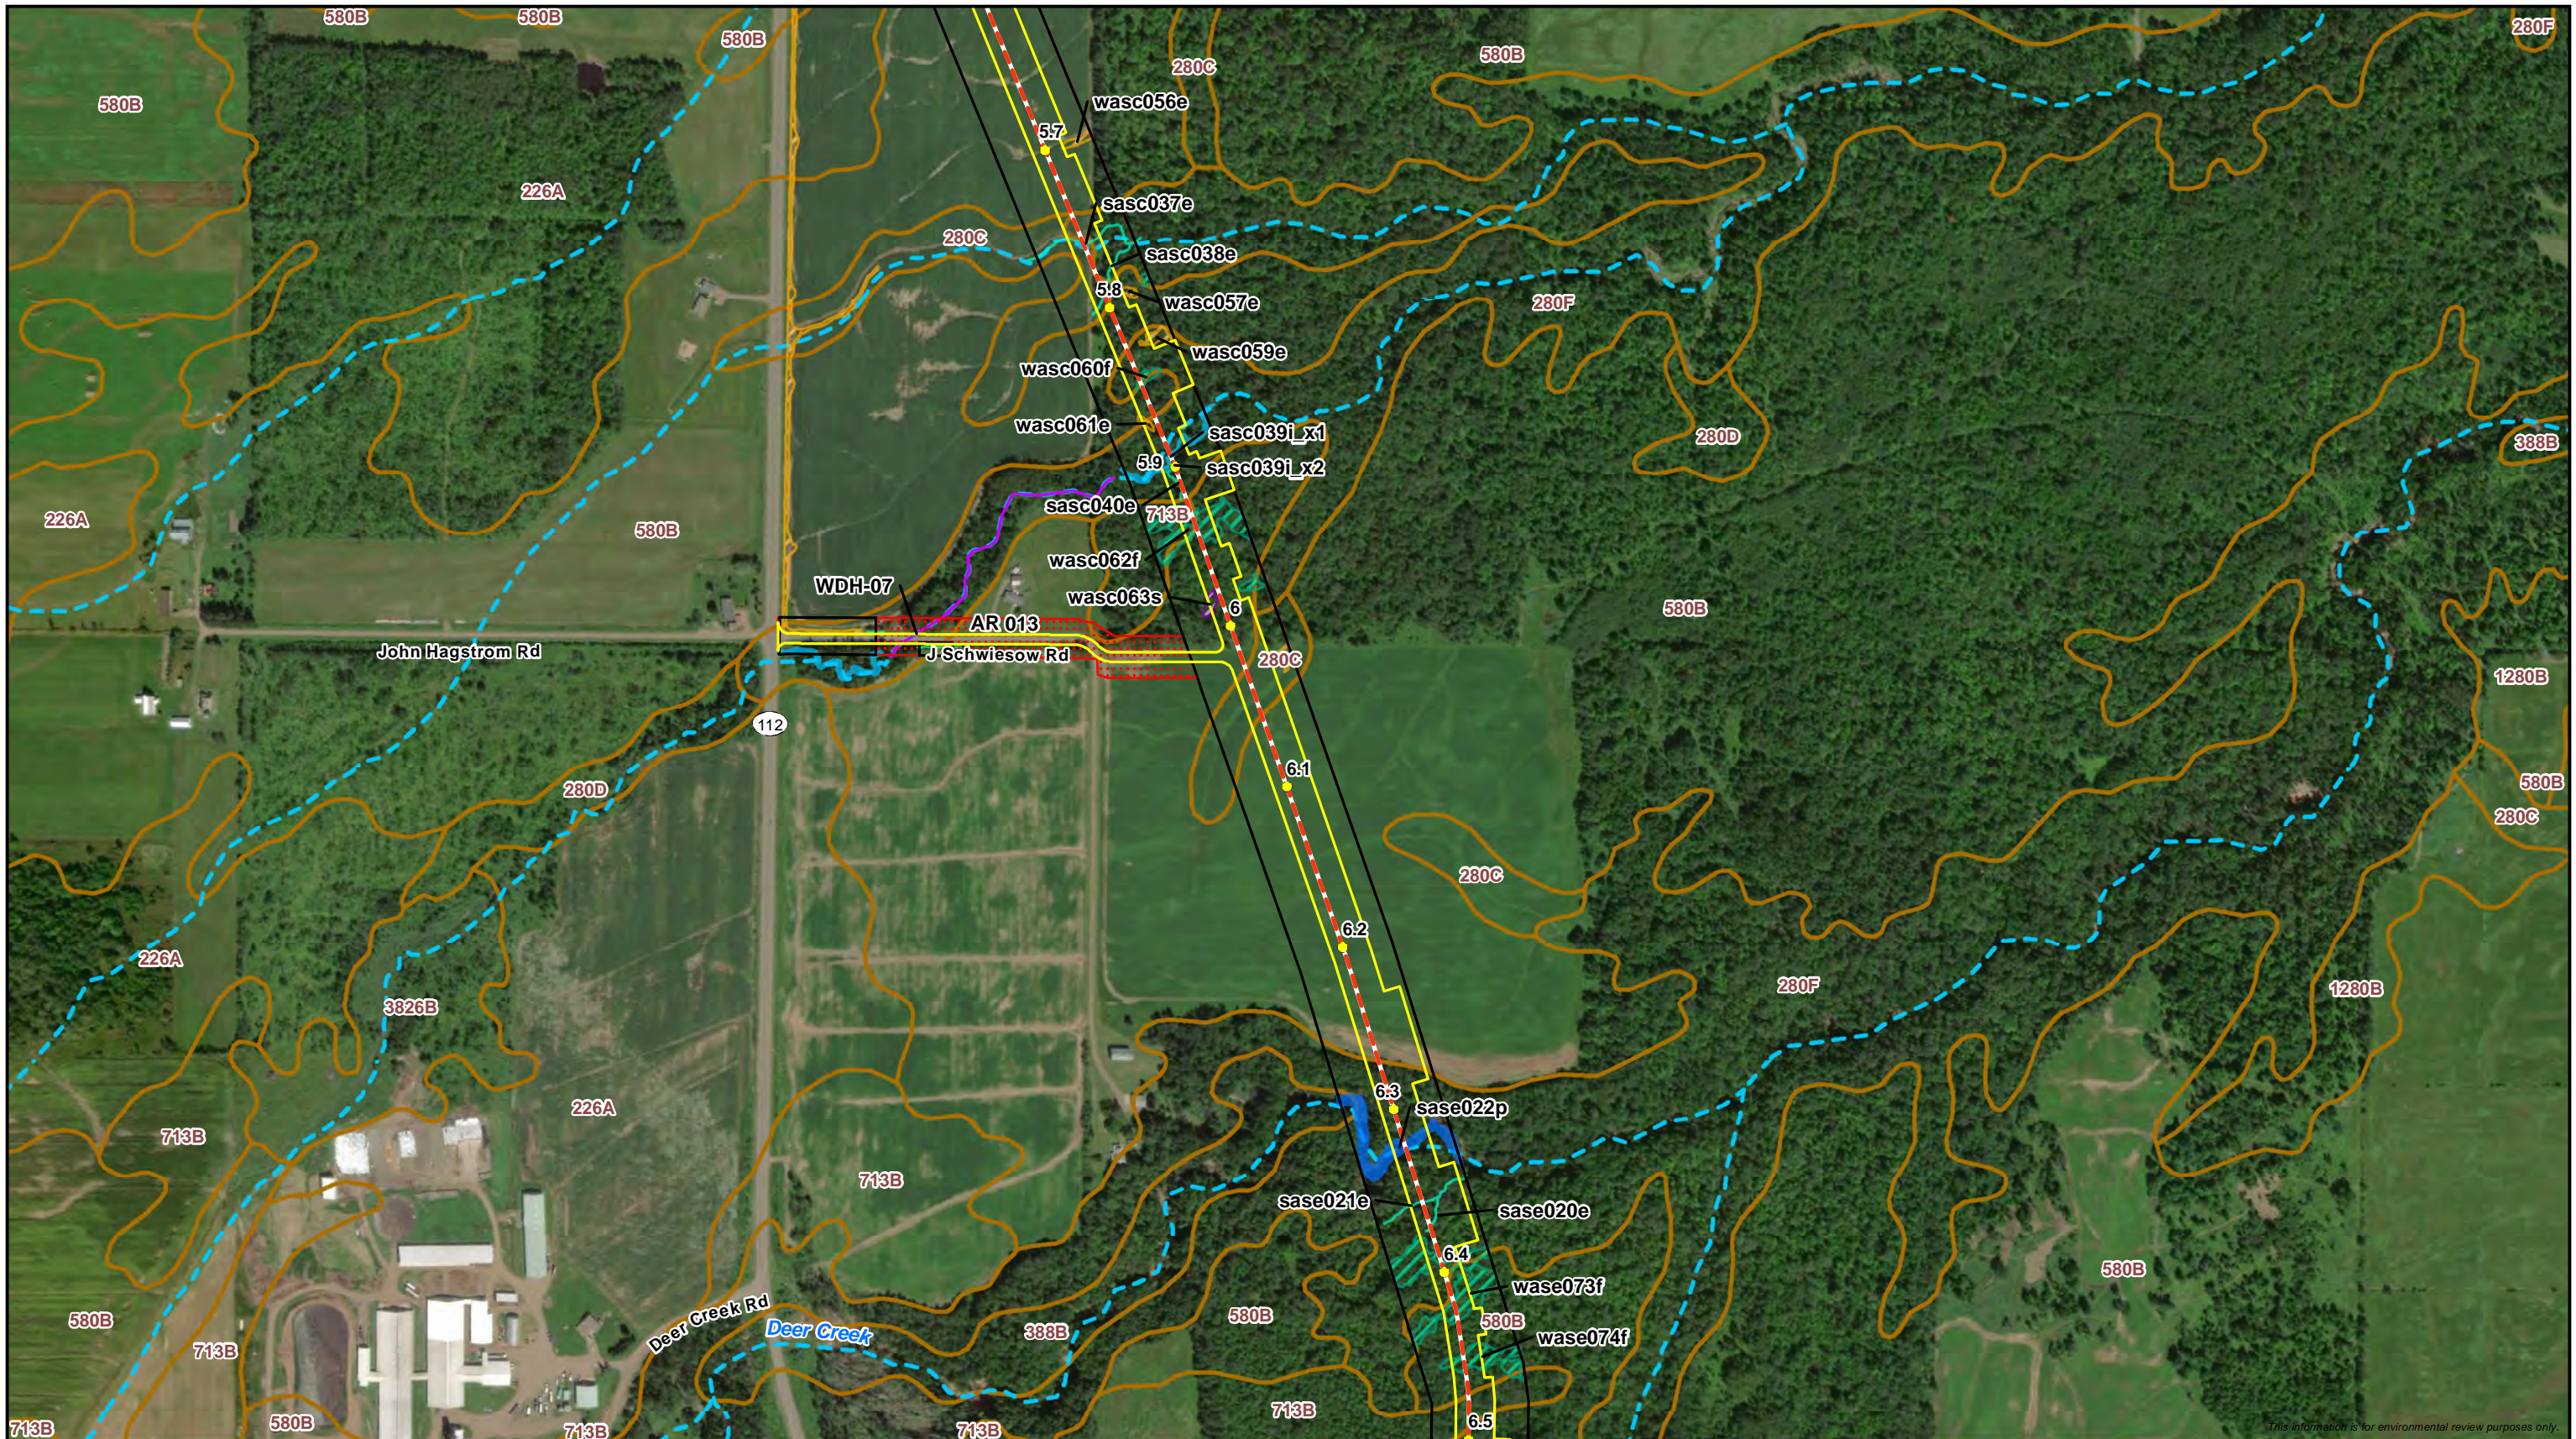

● Milepost	Environmental Survey Status	WI DNR Waterbody	WWI Wetland
- - - Proposed Centerline	Survey Complete	Delineated Waterbody	Delineated Wetland
▭ Proposed Workspace	Survey Needed	Perennial Waterbody	PFO Wetland
▭ SSURGO Map Unit	Wisconsin DNR 24K Hydro	Intermittent Waterbody	PSS Wetland
	Perennial Stream/River	Ephemeral Waterbody	PEM Wetland
	Intermittent Stream		

Attachment B
Delineated Wetlands and Waterbodies
Line 5 Wisconsin Segment Relocation Project
 Enbridge Energy, L.P.
 Ashland County, Wisconsin

Page 10 of 48

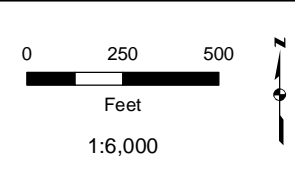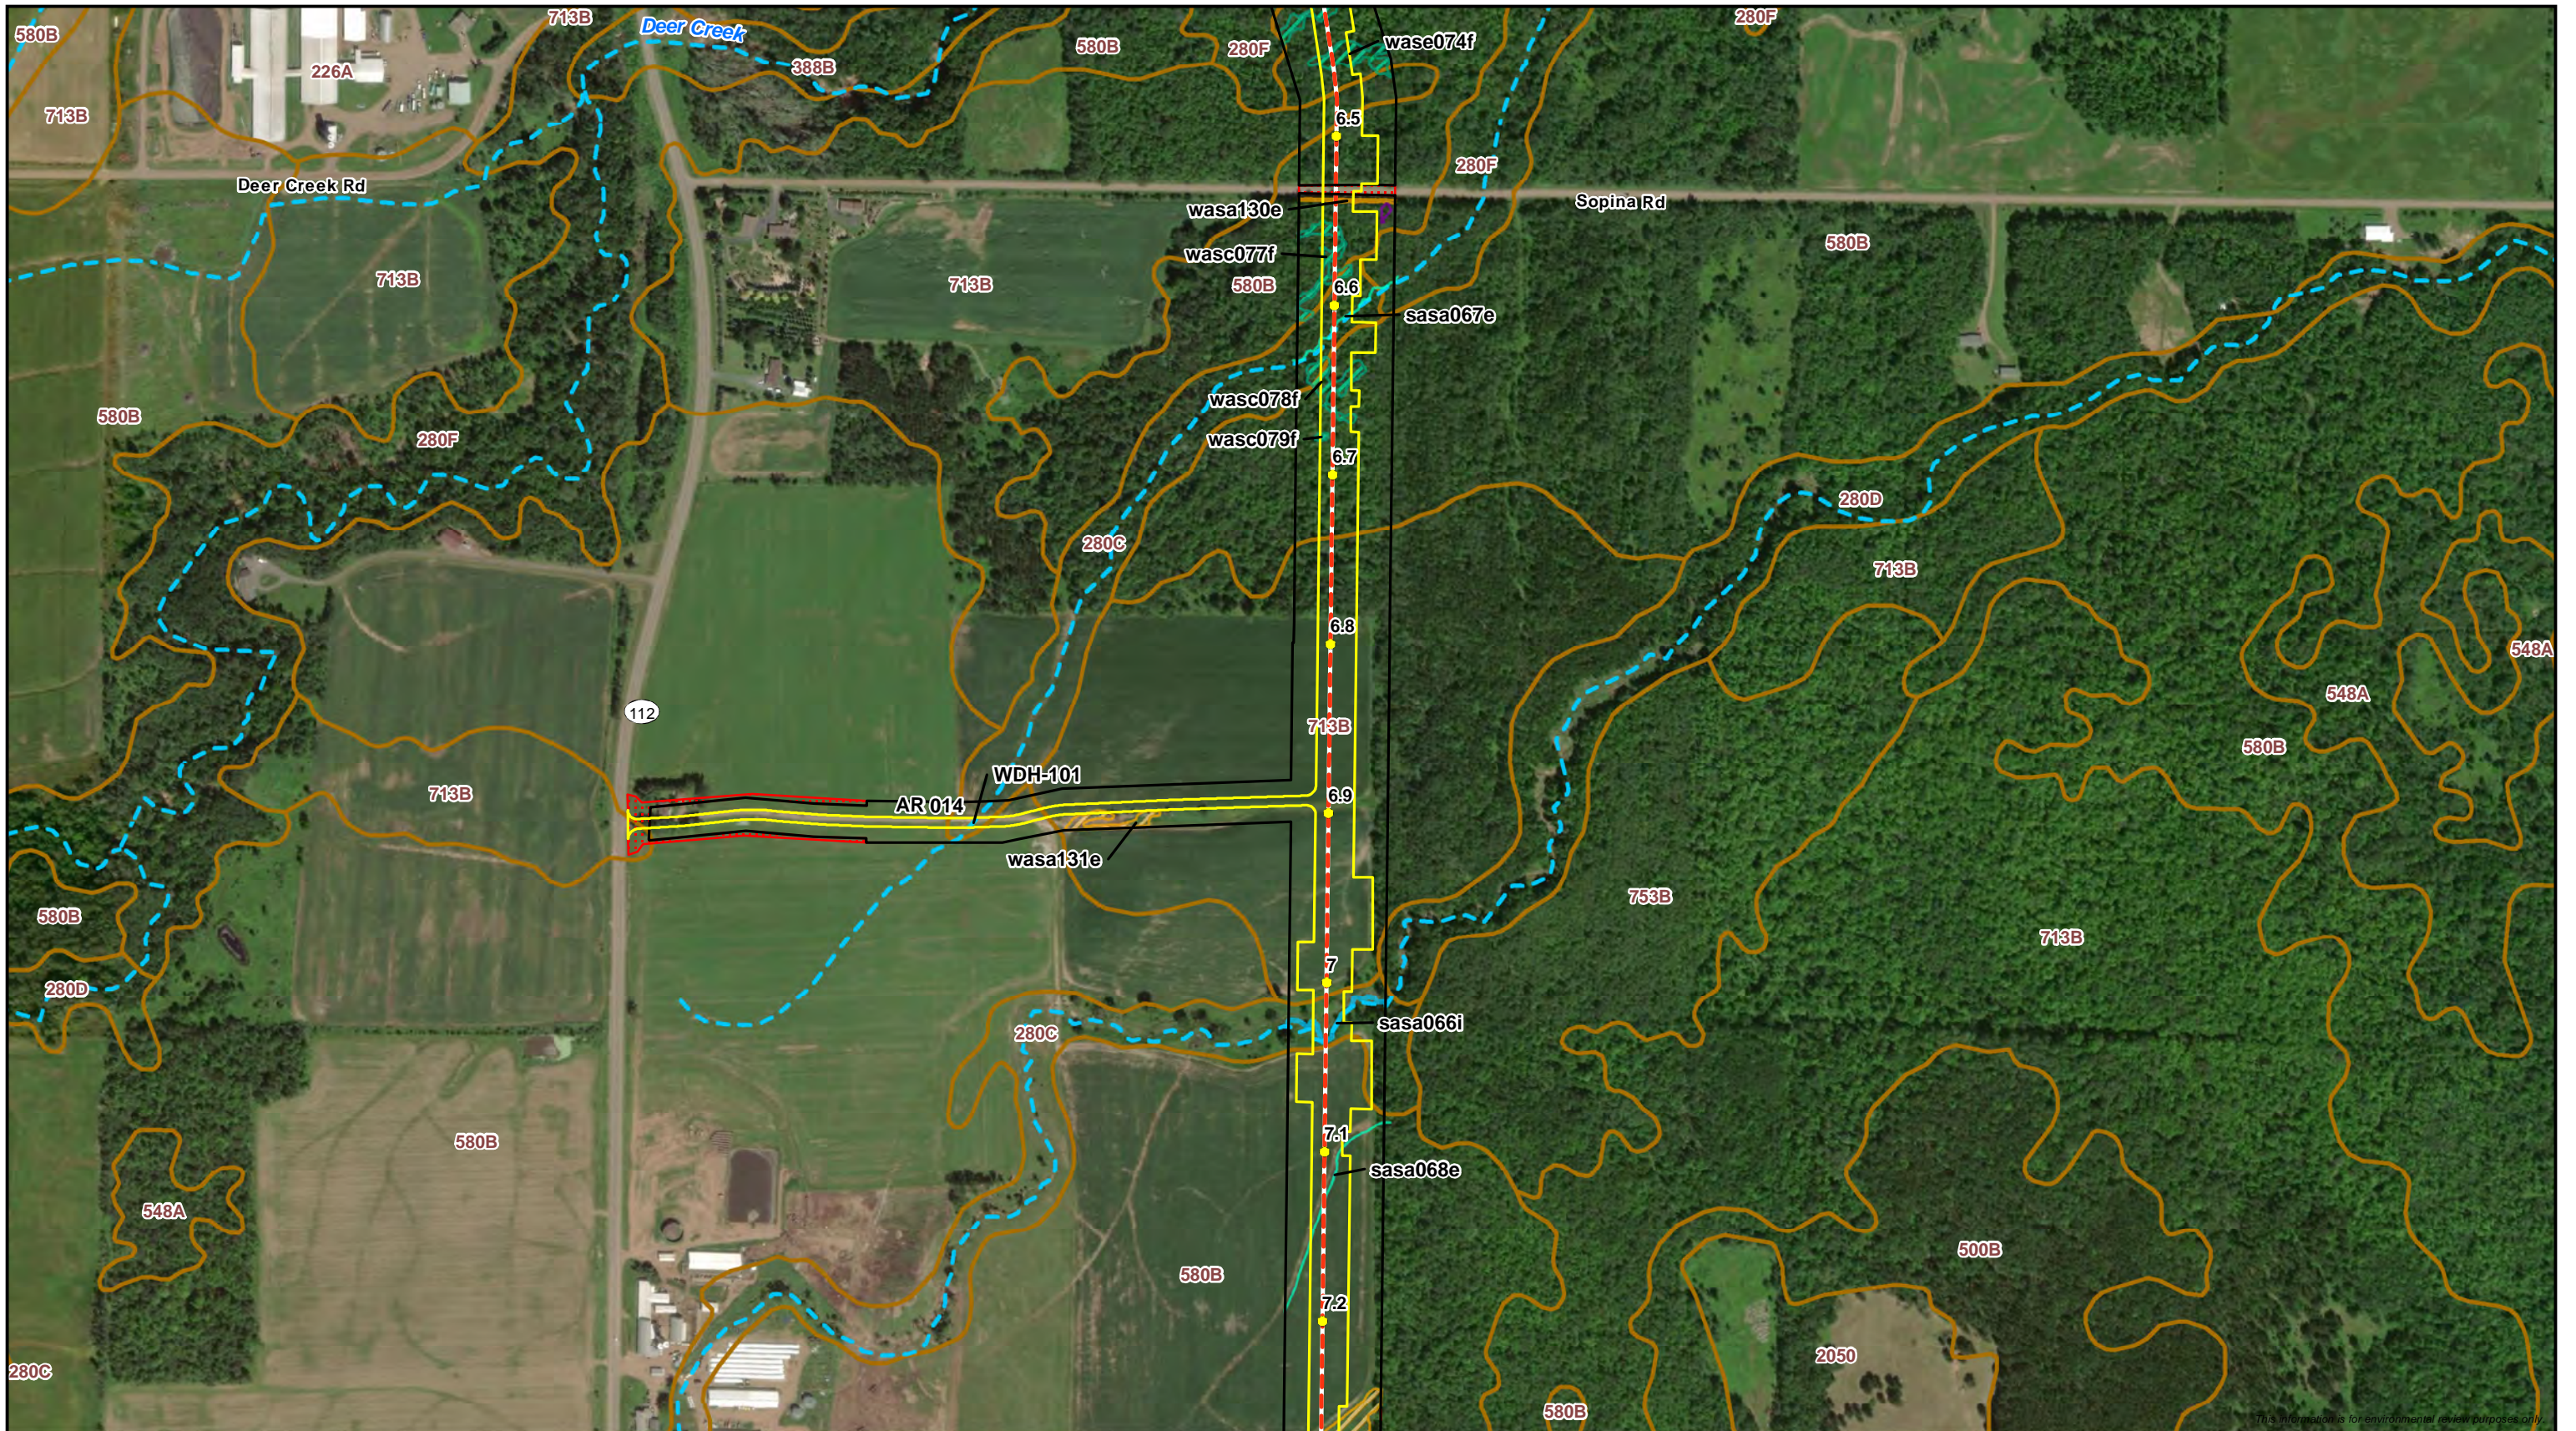

Environmental Survey Status		Delineated Waterbody		Delineated Wetland	
Milepost	Survey Complete	Perennial Waterbody	PFO Wetland	PSS Wetland	PEM Wetland
Proposed Centerline	Survey Needed	Intermittent Waterbody	Ephemeral Waterbody		
Proposed Workspace	Wisconsin DNR 24K Hydro	Intermittent Stream			
SSURGO Map Unit	Perennial Stream/River	Intermittent Stream			

Attachment B
Delineated Wetlands and Waterbodies
Line 5 Wisconsin Segment Relocation Project
 Enbridge Energy, L.P.
 Ashland County, Wisconsin

Page 11 of 48