
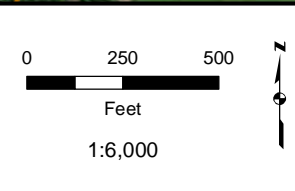


● Milepost	■ Survey Complete	■ WI DNR Waterbody	■ WWI Wetland
- - - Proposed Centerline	■ Survey Needed	■ Delineated Waterbody	■ Delineated Wetland
■ Proposed Workspace	■ Wisconsin DNR 24K Hydro	■ Perennial Waterbody	■ PFO Wetland
■ SSURGO Map Unit	■ Perennial Stream/River	■ Intermittent Waterbody	■ PSS Wetland
	■ Intermittent Stream	■ Ephemeral Waterbody	■ PEM Wetland

Attachment B
Delineated Wetlands and Waterbodies
Line 5 Wisconsin Segment Relocation Project
 Enbridge Energy, L.P.
 Ashland County, Wisconsin

Page 12 of 48


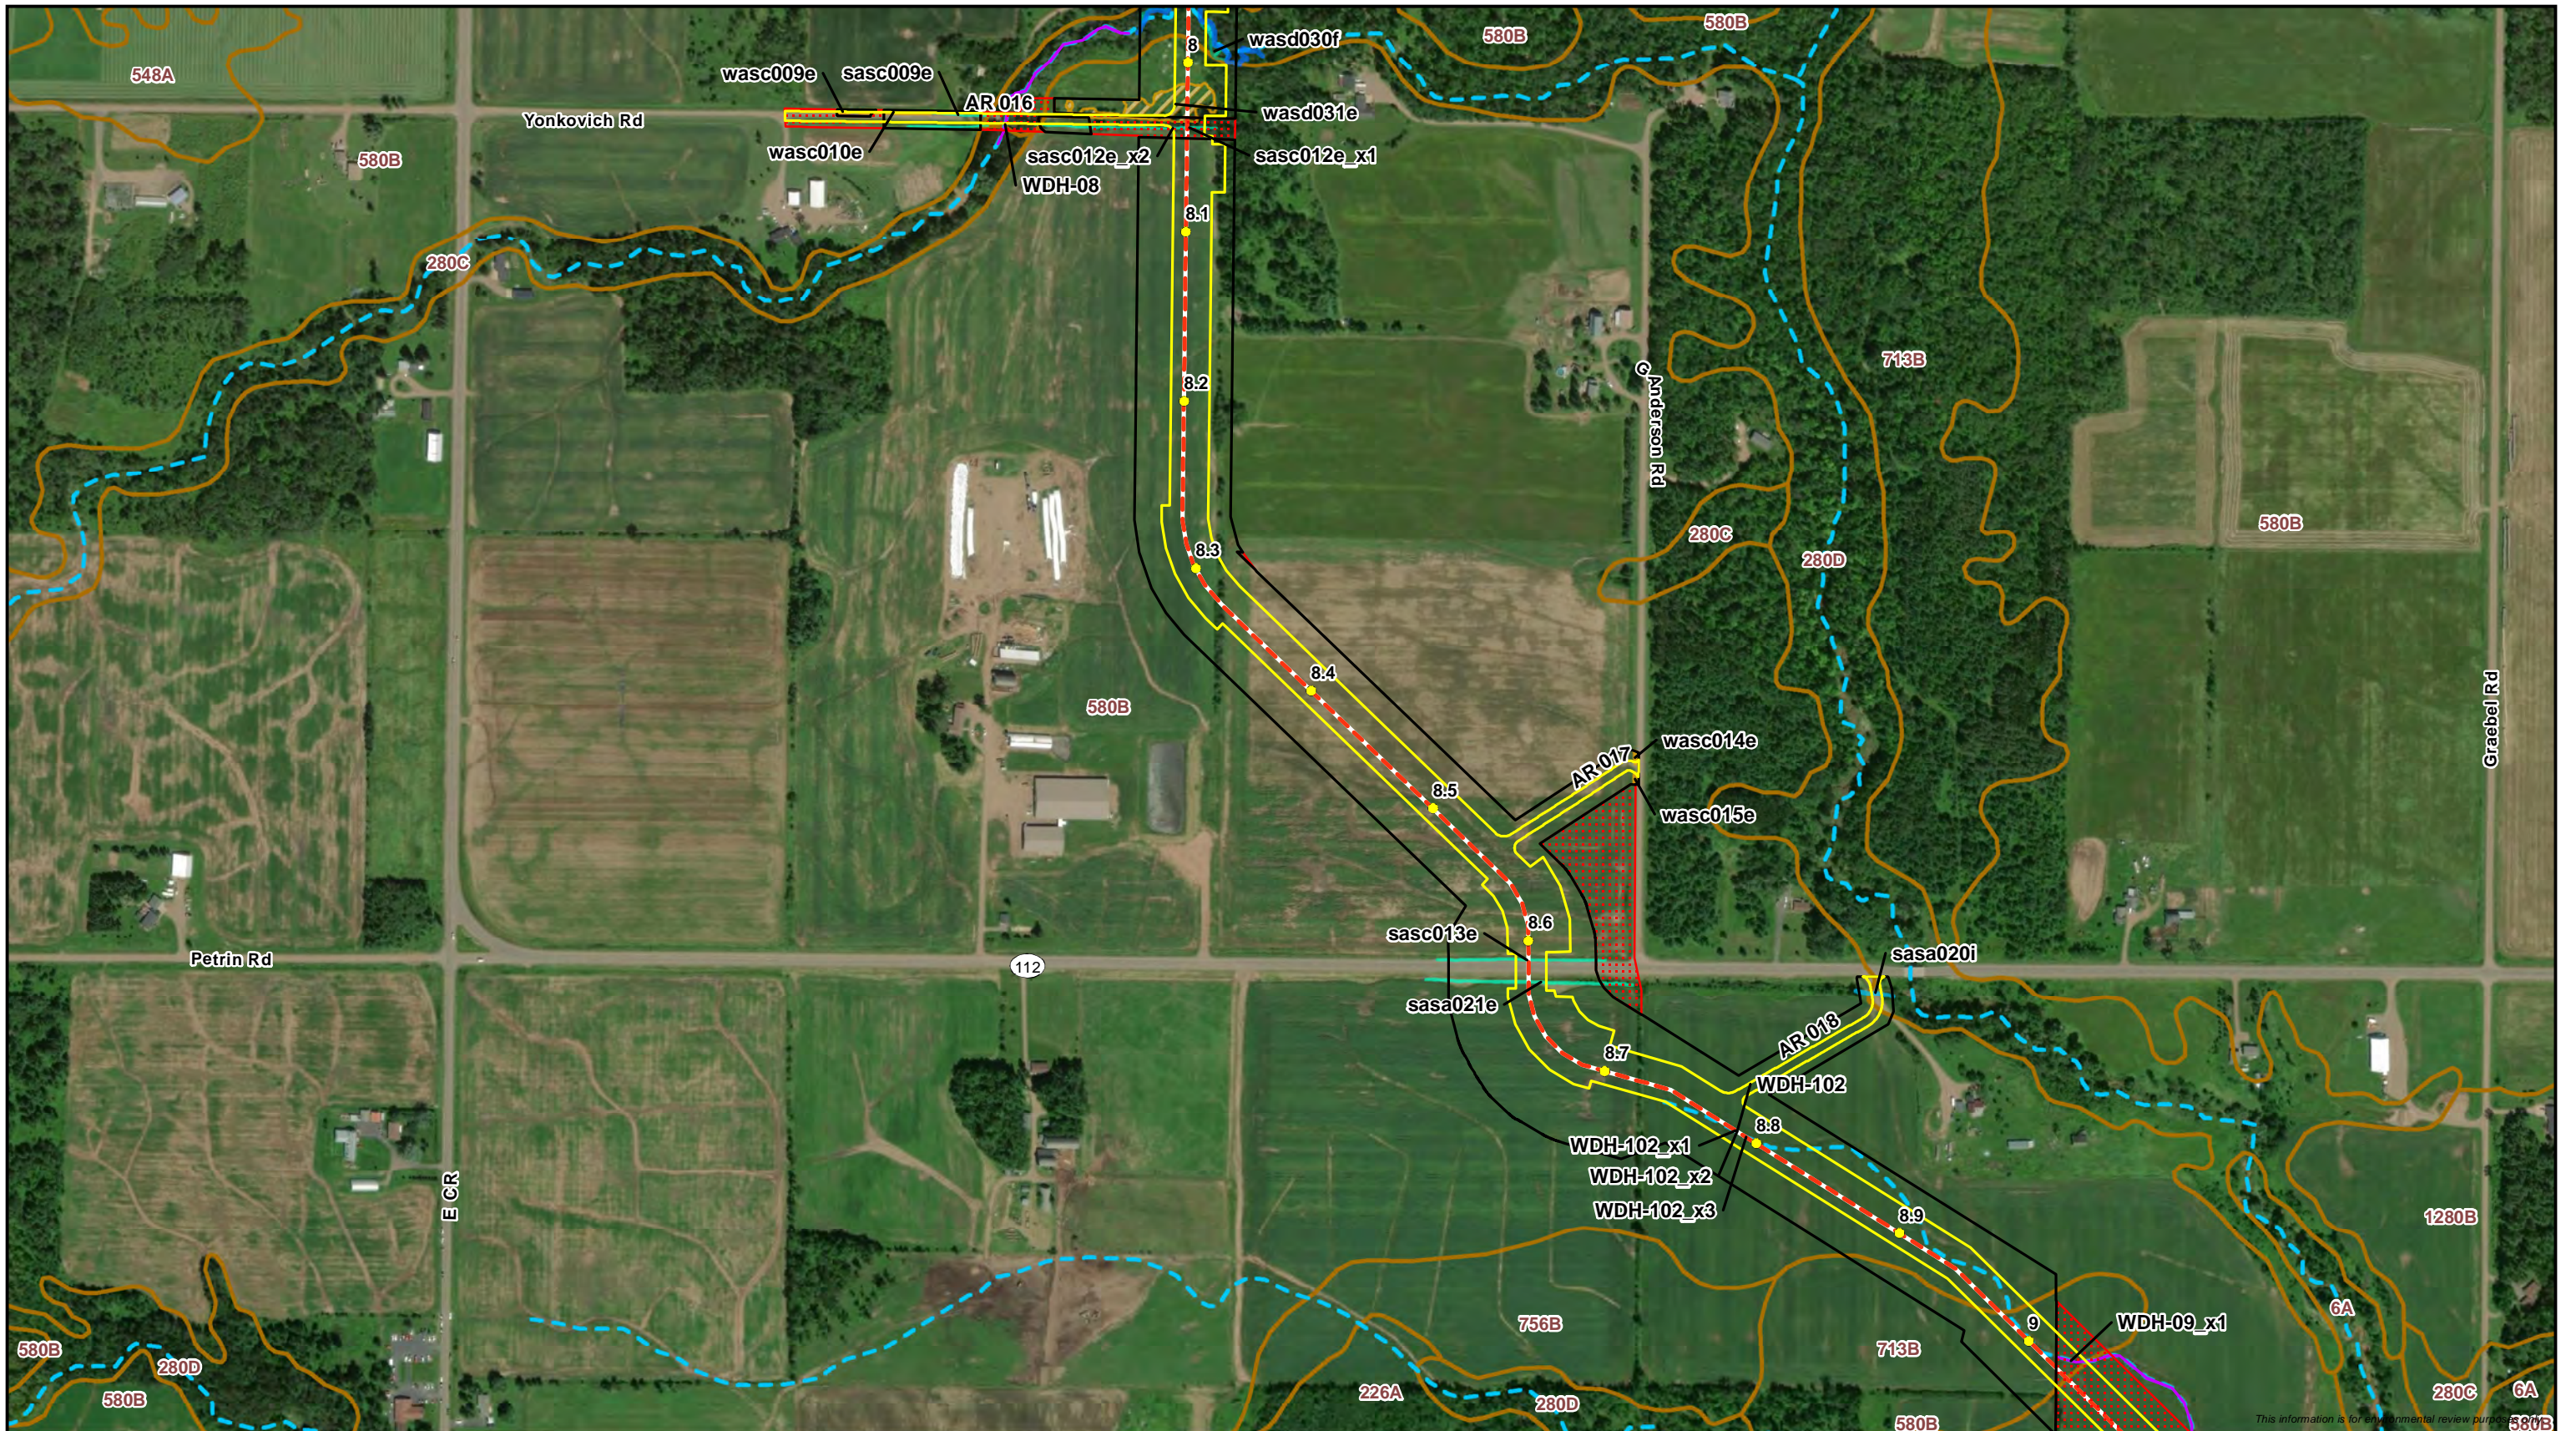


● Milepost	— Survey Complete	■ WI DNR Waterbody	■ WWI Wetland
— Proposed Centerline	■ Survey Needed	■ Delineated Waterbody	■ Delineated Wetland
■ Proposed Workspace	■ Wisconsin DNR 24K Hydro	■ Perennial Waterbody	■ PFO Wetland
■ SSURGO Map Unit	— Perennial Stream/River	■ Intermittent Waterbody	■ PSS Wetland
	— Intermittent Stream	■ Ephemeral Waterbody	■ PEM Wetland



Attachment B
Delineated Wetlands and Waterbodies
Line 5 Wisconsin Segment Relocation Project
 Enbridge Energy, L.P.
 Ashland County, Wisconsin




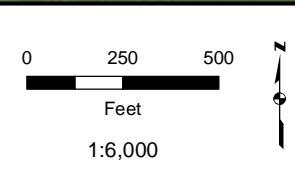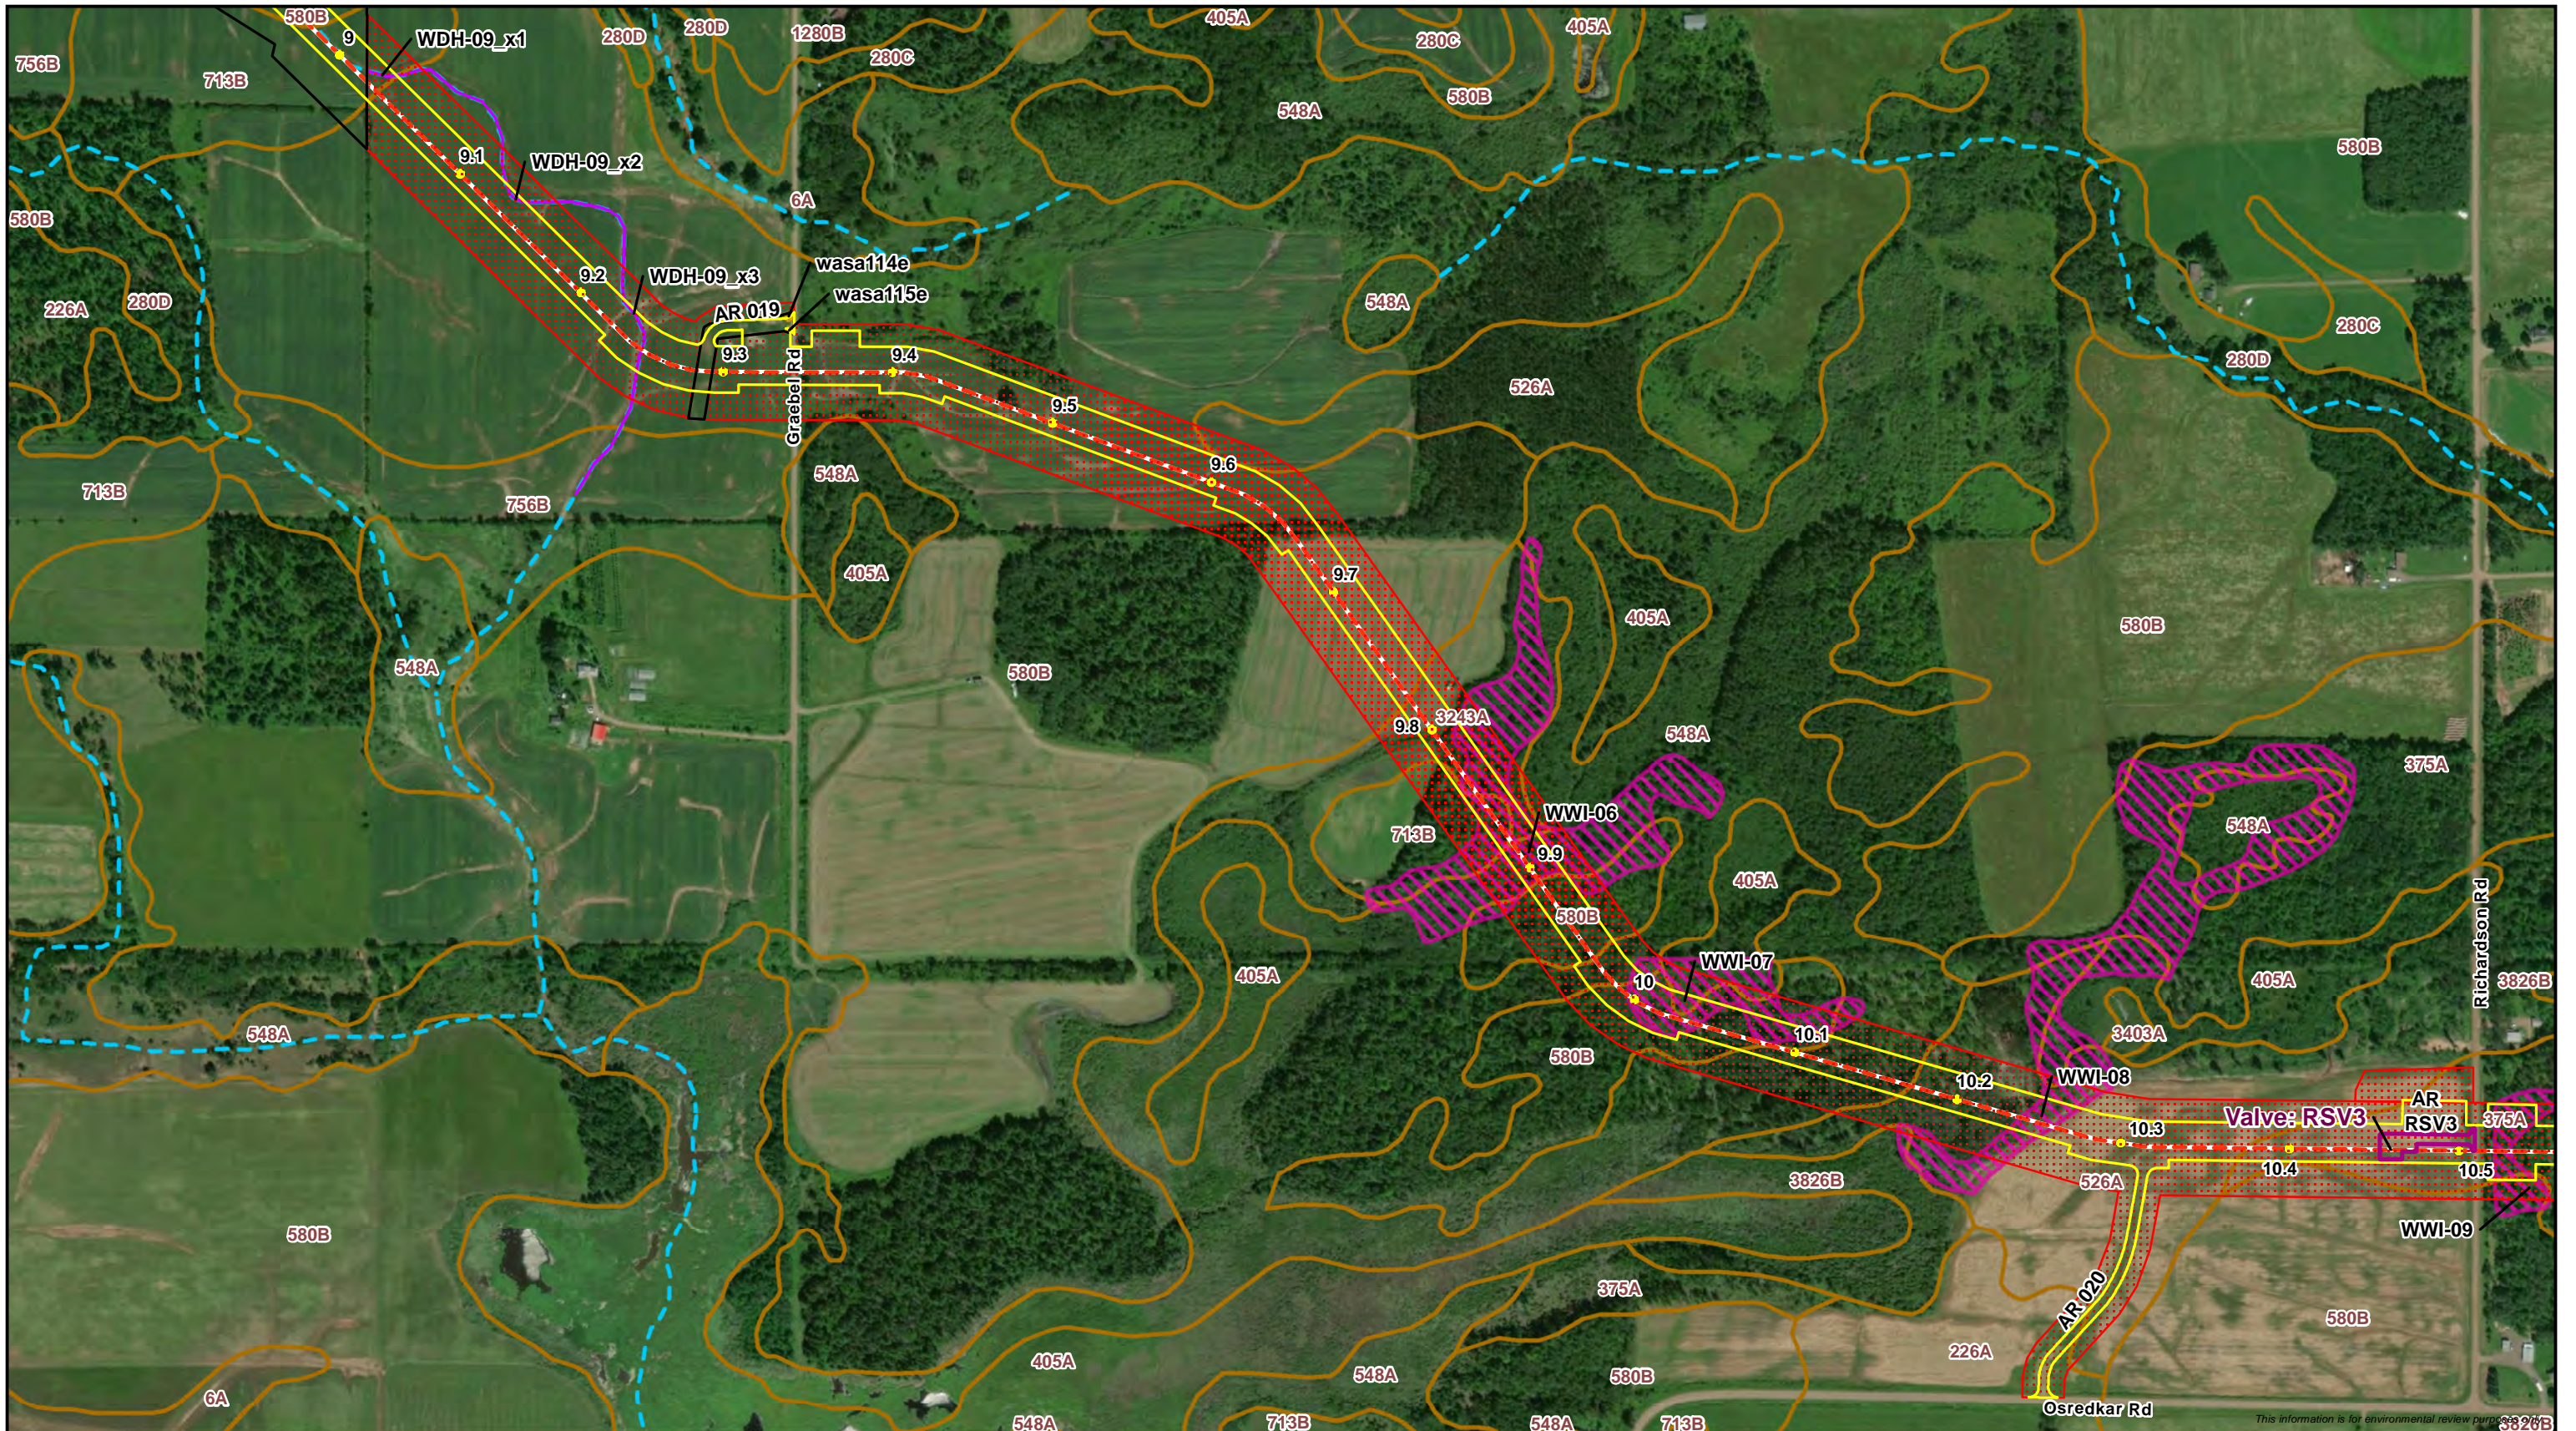


● Milepost	▭ Survey Complete	■ WI DNR Waterbody	▨ WWI Wetland
- - - Proposed Centerline	▨ Survey Needed	■ Perennial Waterbody	▨ PFO Wetland
▭ Proposed Workspace	▭ Wisconsin DNR 24K Hydro	■ Intermittent Waterbody	▨ PSS Wetland
▭ Permanent Valve/Road	▭ Perennial Stream/River	■ Ephemeral Waterbody	▨ PEM Wetland
▭ SSURGO Map Unit	▭ Intermittent Stream		



Attachment B
Delineated Wetlands and Waterbodies
Line 5 Wisconsin Segment Relocation Project
 Enbridge Energy, L.P.
 Ashland County, Wisconsin

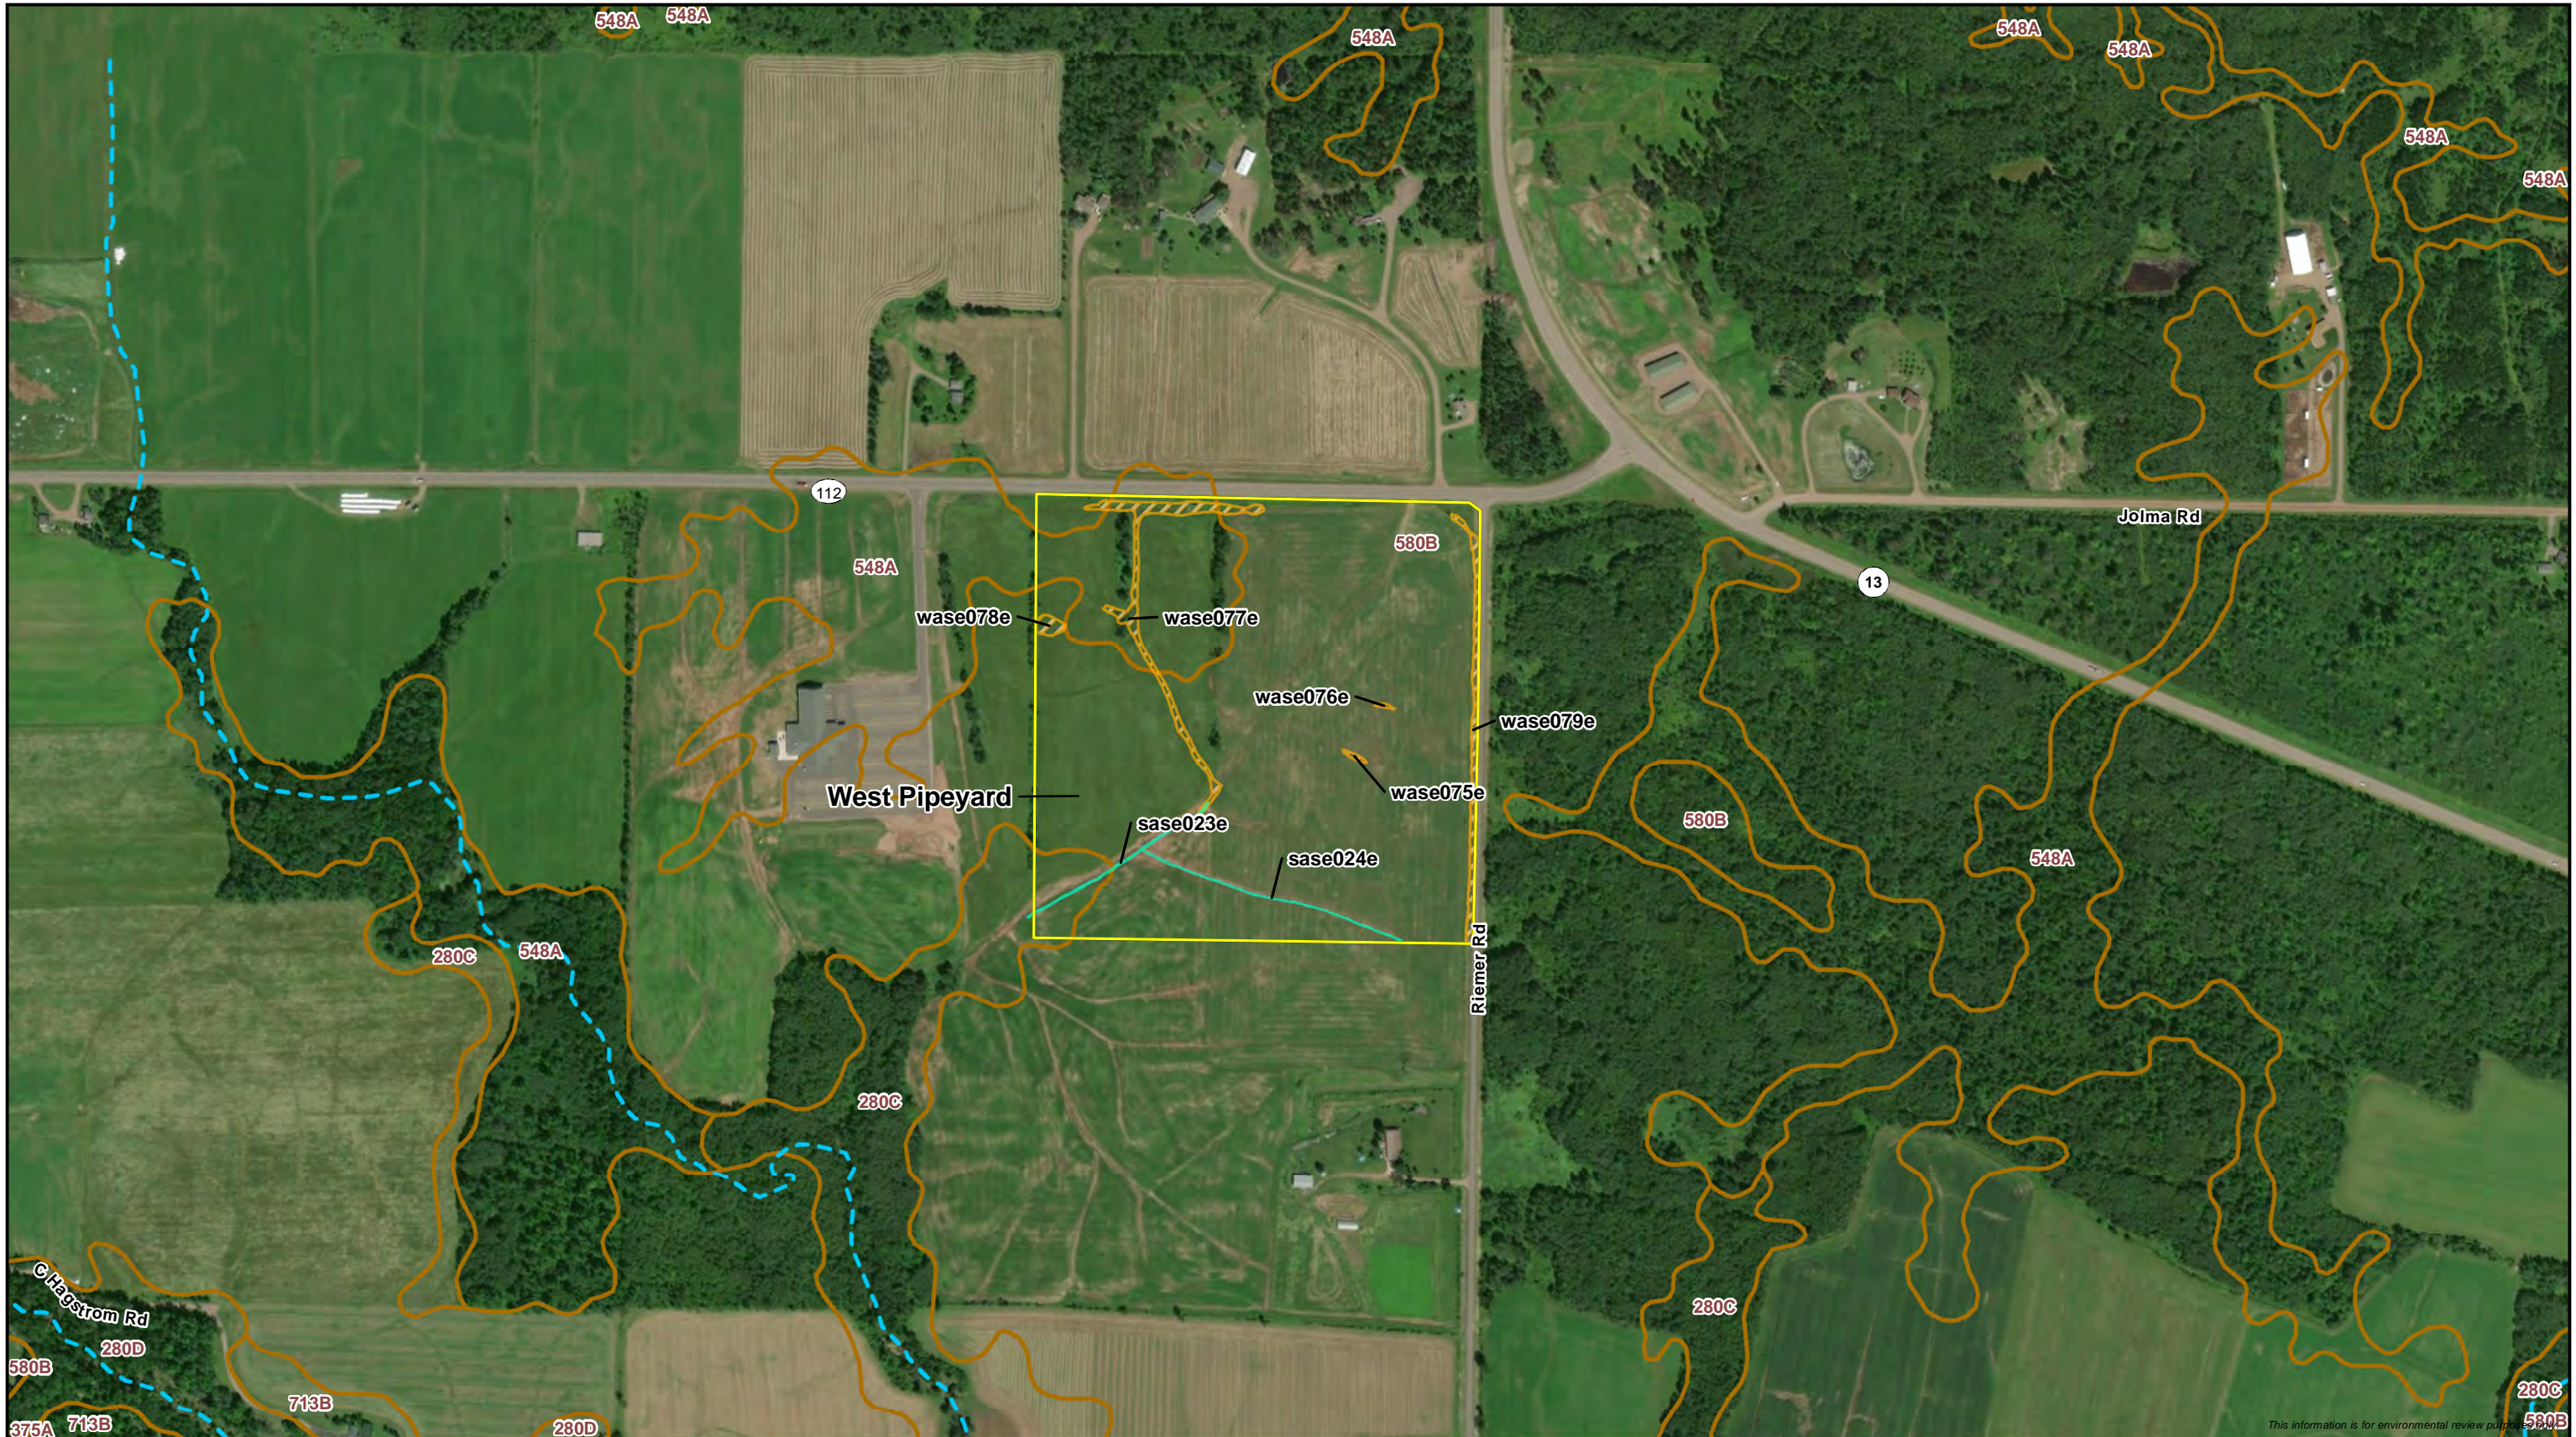

This information is for environmental review purposes only.

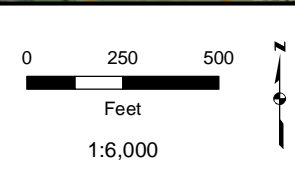


● Milepost	Environmental Survey Status	■ WI DNR Waterbody	■ WWI Wetland
- - - Proposed Centerline	□ Survey Complete	■ Delineated Waterbody	■ Delineated Wetland
□ Proposed Workspace	□ Survey Needed	■ Perennial Waterbody	■ PFO Wetland
■ SSURGO Map Unit	Wisconsin DNR 24K Hydro	■ Intermittent Waterbody	■ PSS Wetland
	■ Perennial Stream/River	■ Ephemeral Waterbody	■ PEM Wetland
	■ Intermittent Stream		




Attachment B
Delineated Wetlands and Waterbodies
Line 5 Wisconsin Segment Relocation Project
 Enbridge Energy, L.P.
 Ashland County, Wisconsin



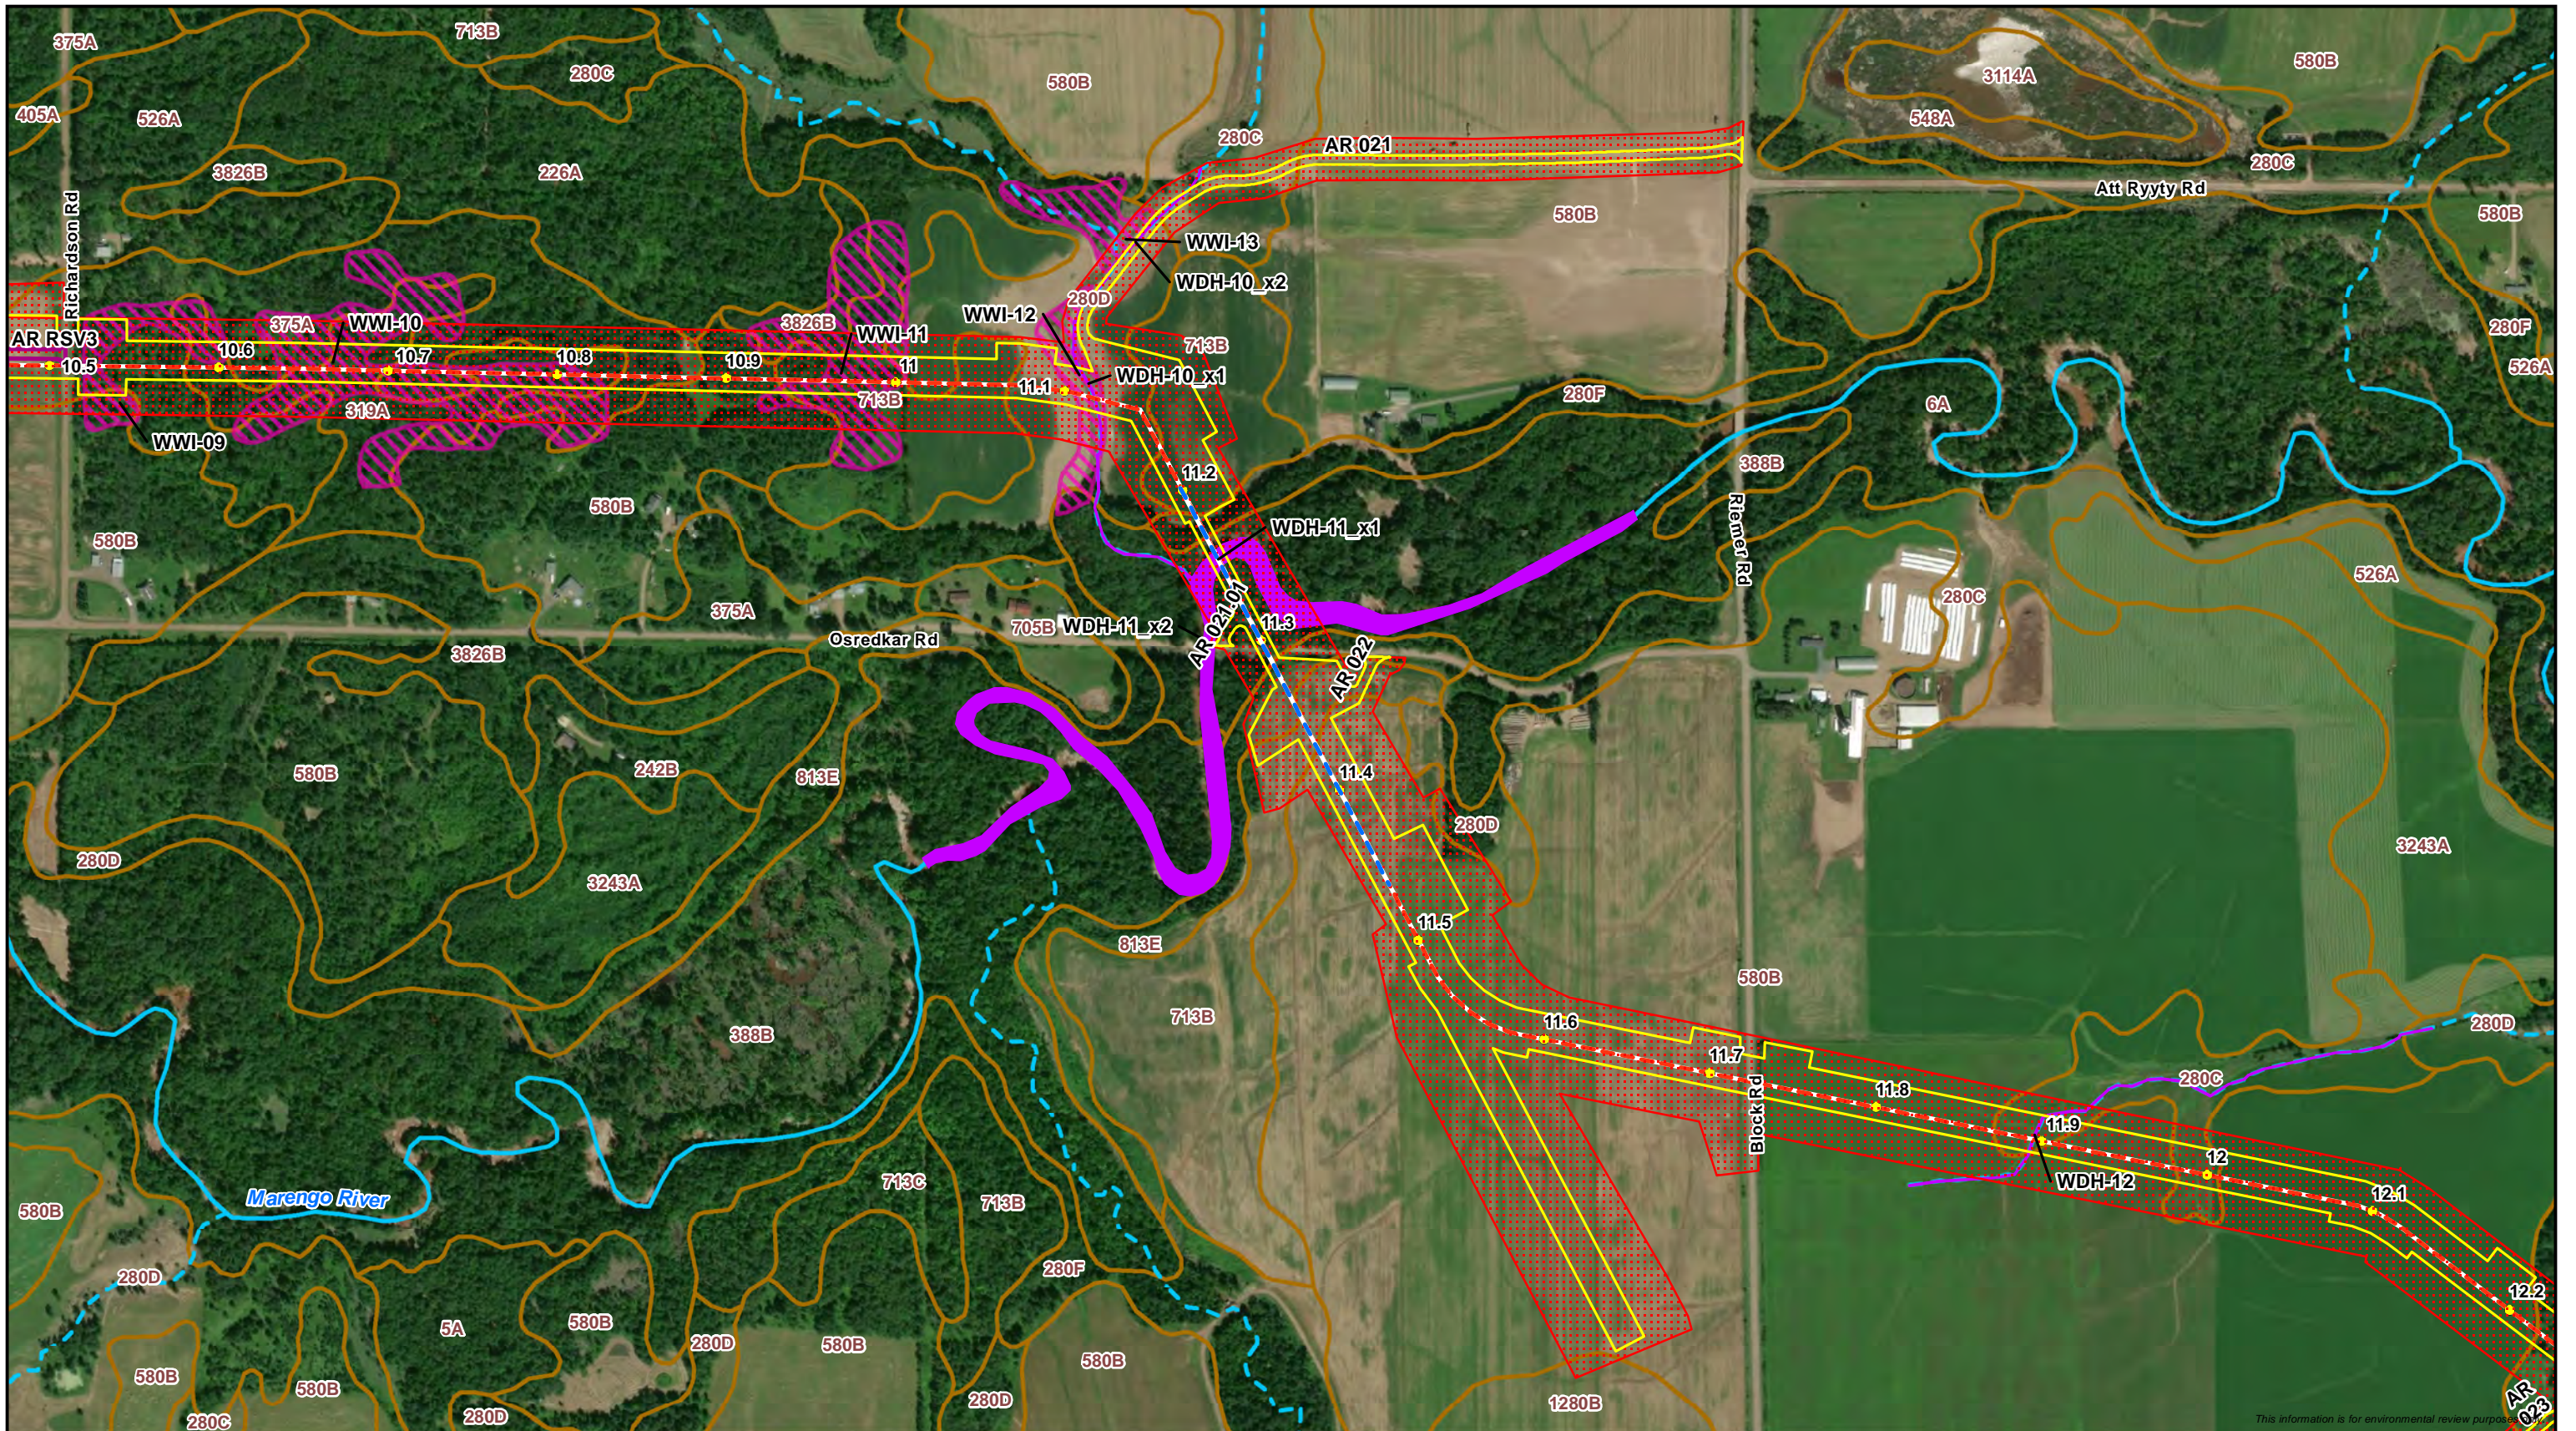

This information is for environmental review purposes only.


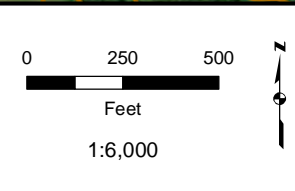


● Milepost	— Survey Complete	■ WI DNR Waterbody	■ WWI Wetland
— Proposed Centerline	— Survey Needed	■ Delineated Waterbody	■ Delineated Wetland
— Horizontal Directional Drill	— Wisconsin DNR 24K Hydro	■ Perennial Waterbody	■ PFO Wetland
■ Proposed Workspace	— Perennial Stream/River	■ Intermittent Waterbody	■ PSS Wetland
■ Permanent Valve/Road	— Intermittent Stream	■ Ephemeral Waterbody	■ PEM Wetland
■ SSURGO Map Unit			



Attachment B
Delineated Wetlands and Waterbodies
Line 5 Wisconsin Segment Relocation Project
 Enbridge Energy, L.P.
 Ashland County, Wisconsin



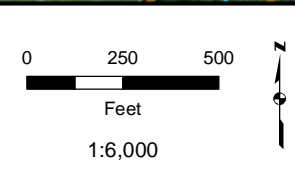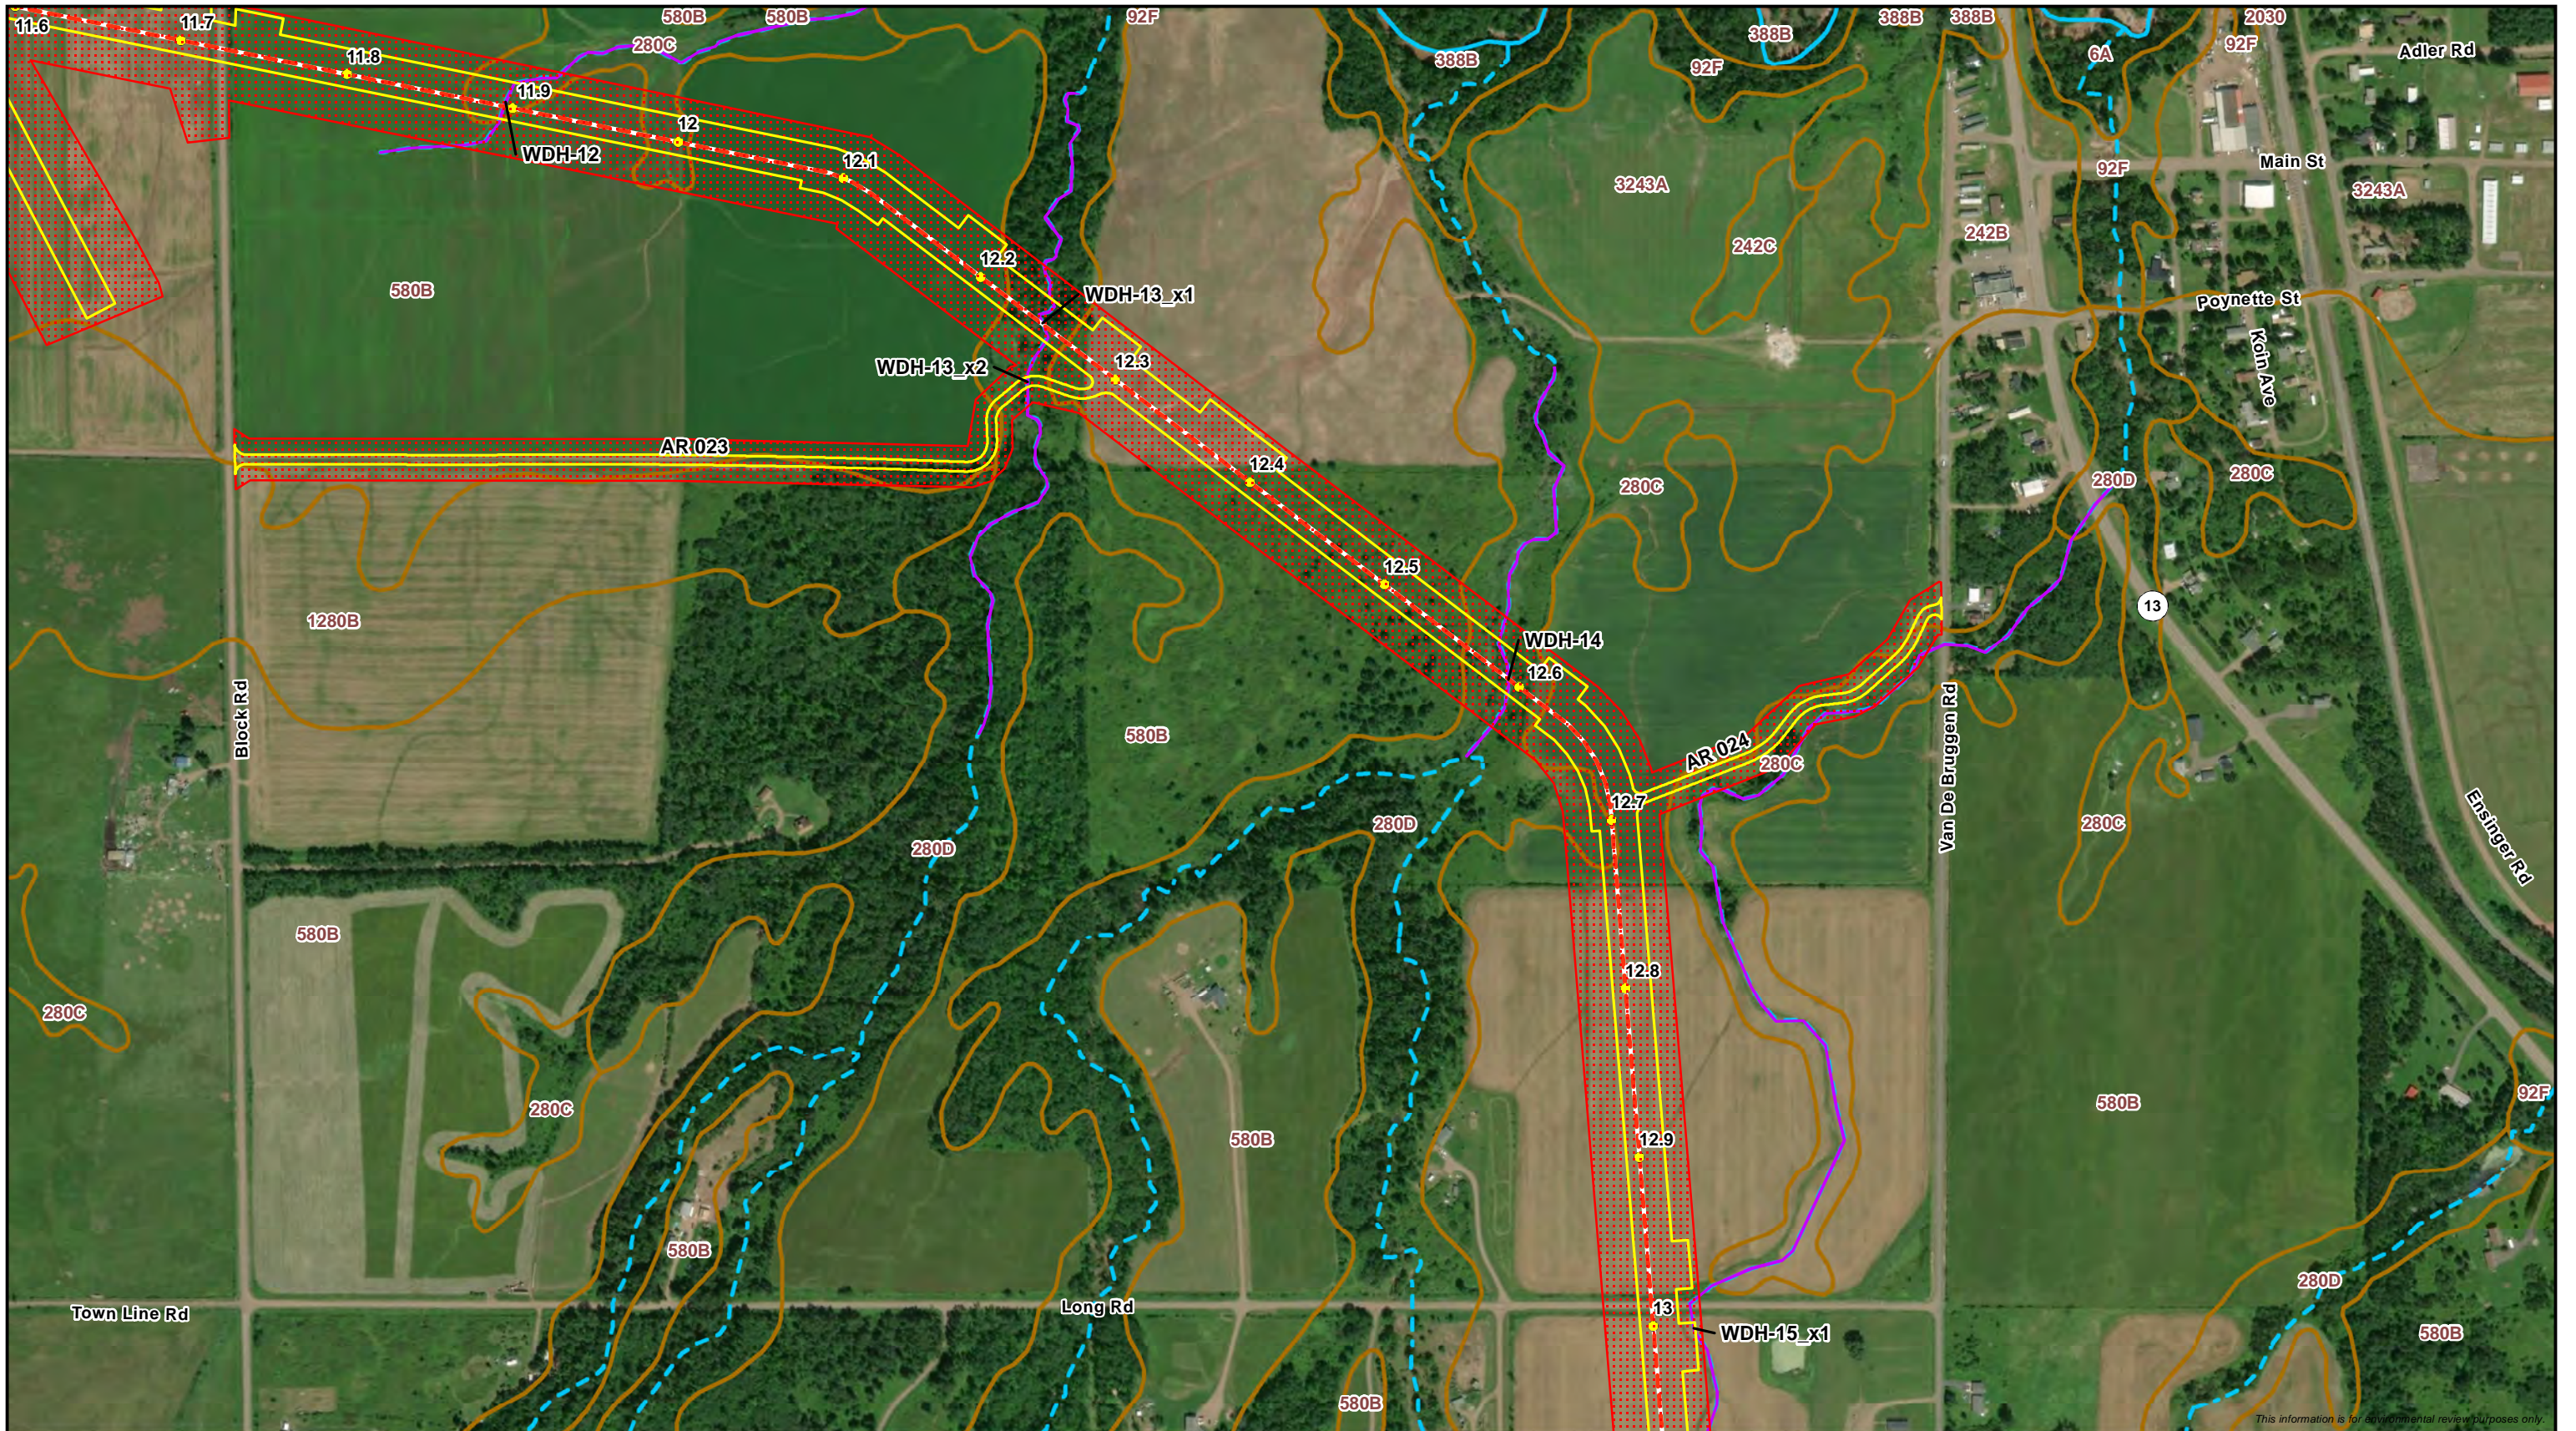

Environmental Survey Status		Wisconsin DNR 24K Hydro		Delineated Waterbody		Delineated Wetland	
Milepost	Survey Complete	Perennial Stream/River	Perennial Waterbody	PFO Wetland	PSS Wetland	WWI Wetland	PEM Wetland
Proposed Centerline	Survey Needed	Intermittent Stream	Intermittent Waterbody	Ephemeral Waterbody			
Proposed Workspace							
SSURGO Map Unit							



Attachment B
Delineated Wetlands and Waterbodies
Line 5 Wisconsin Segment Relocation Project
 Enbridge Energy, L.P.
 Ashland County, Wisconsin