


● Milepost	■ Survey Complete	■ WI DNR Waterbody	■ WWI Wetland
- - - Proposed Centerline	■ Survey Needed	■ Perennial Waterbody	■ PFO Wetland
▭ Proposed Workspace	■ Wisconsin DNR 24K Hydro	■ Intermittent Waterbody	■ PSS Wetland
▭ SSURGO Map Unit	■ Perennial Stream/River	■ Ephemeral Waterbody	■ PEM Wetland
	■ Intermittent Stream		


Attachment B
Delineated Wetlands and Waterbodies
Line 5 Wisconsin Segment Relocation Project
 Enbridge Energy, L.P.
 Iron County, Wisconsin

Page 36 of 48

DRAWN BY: RCutting

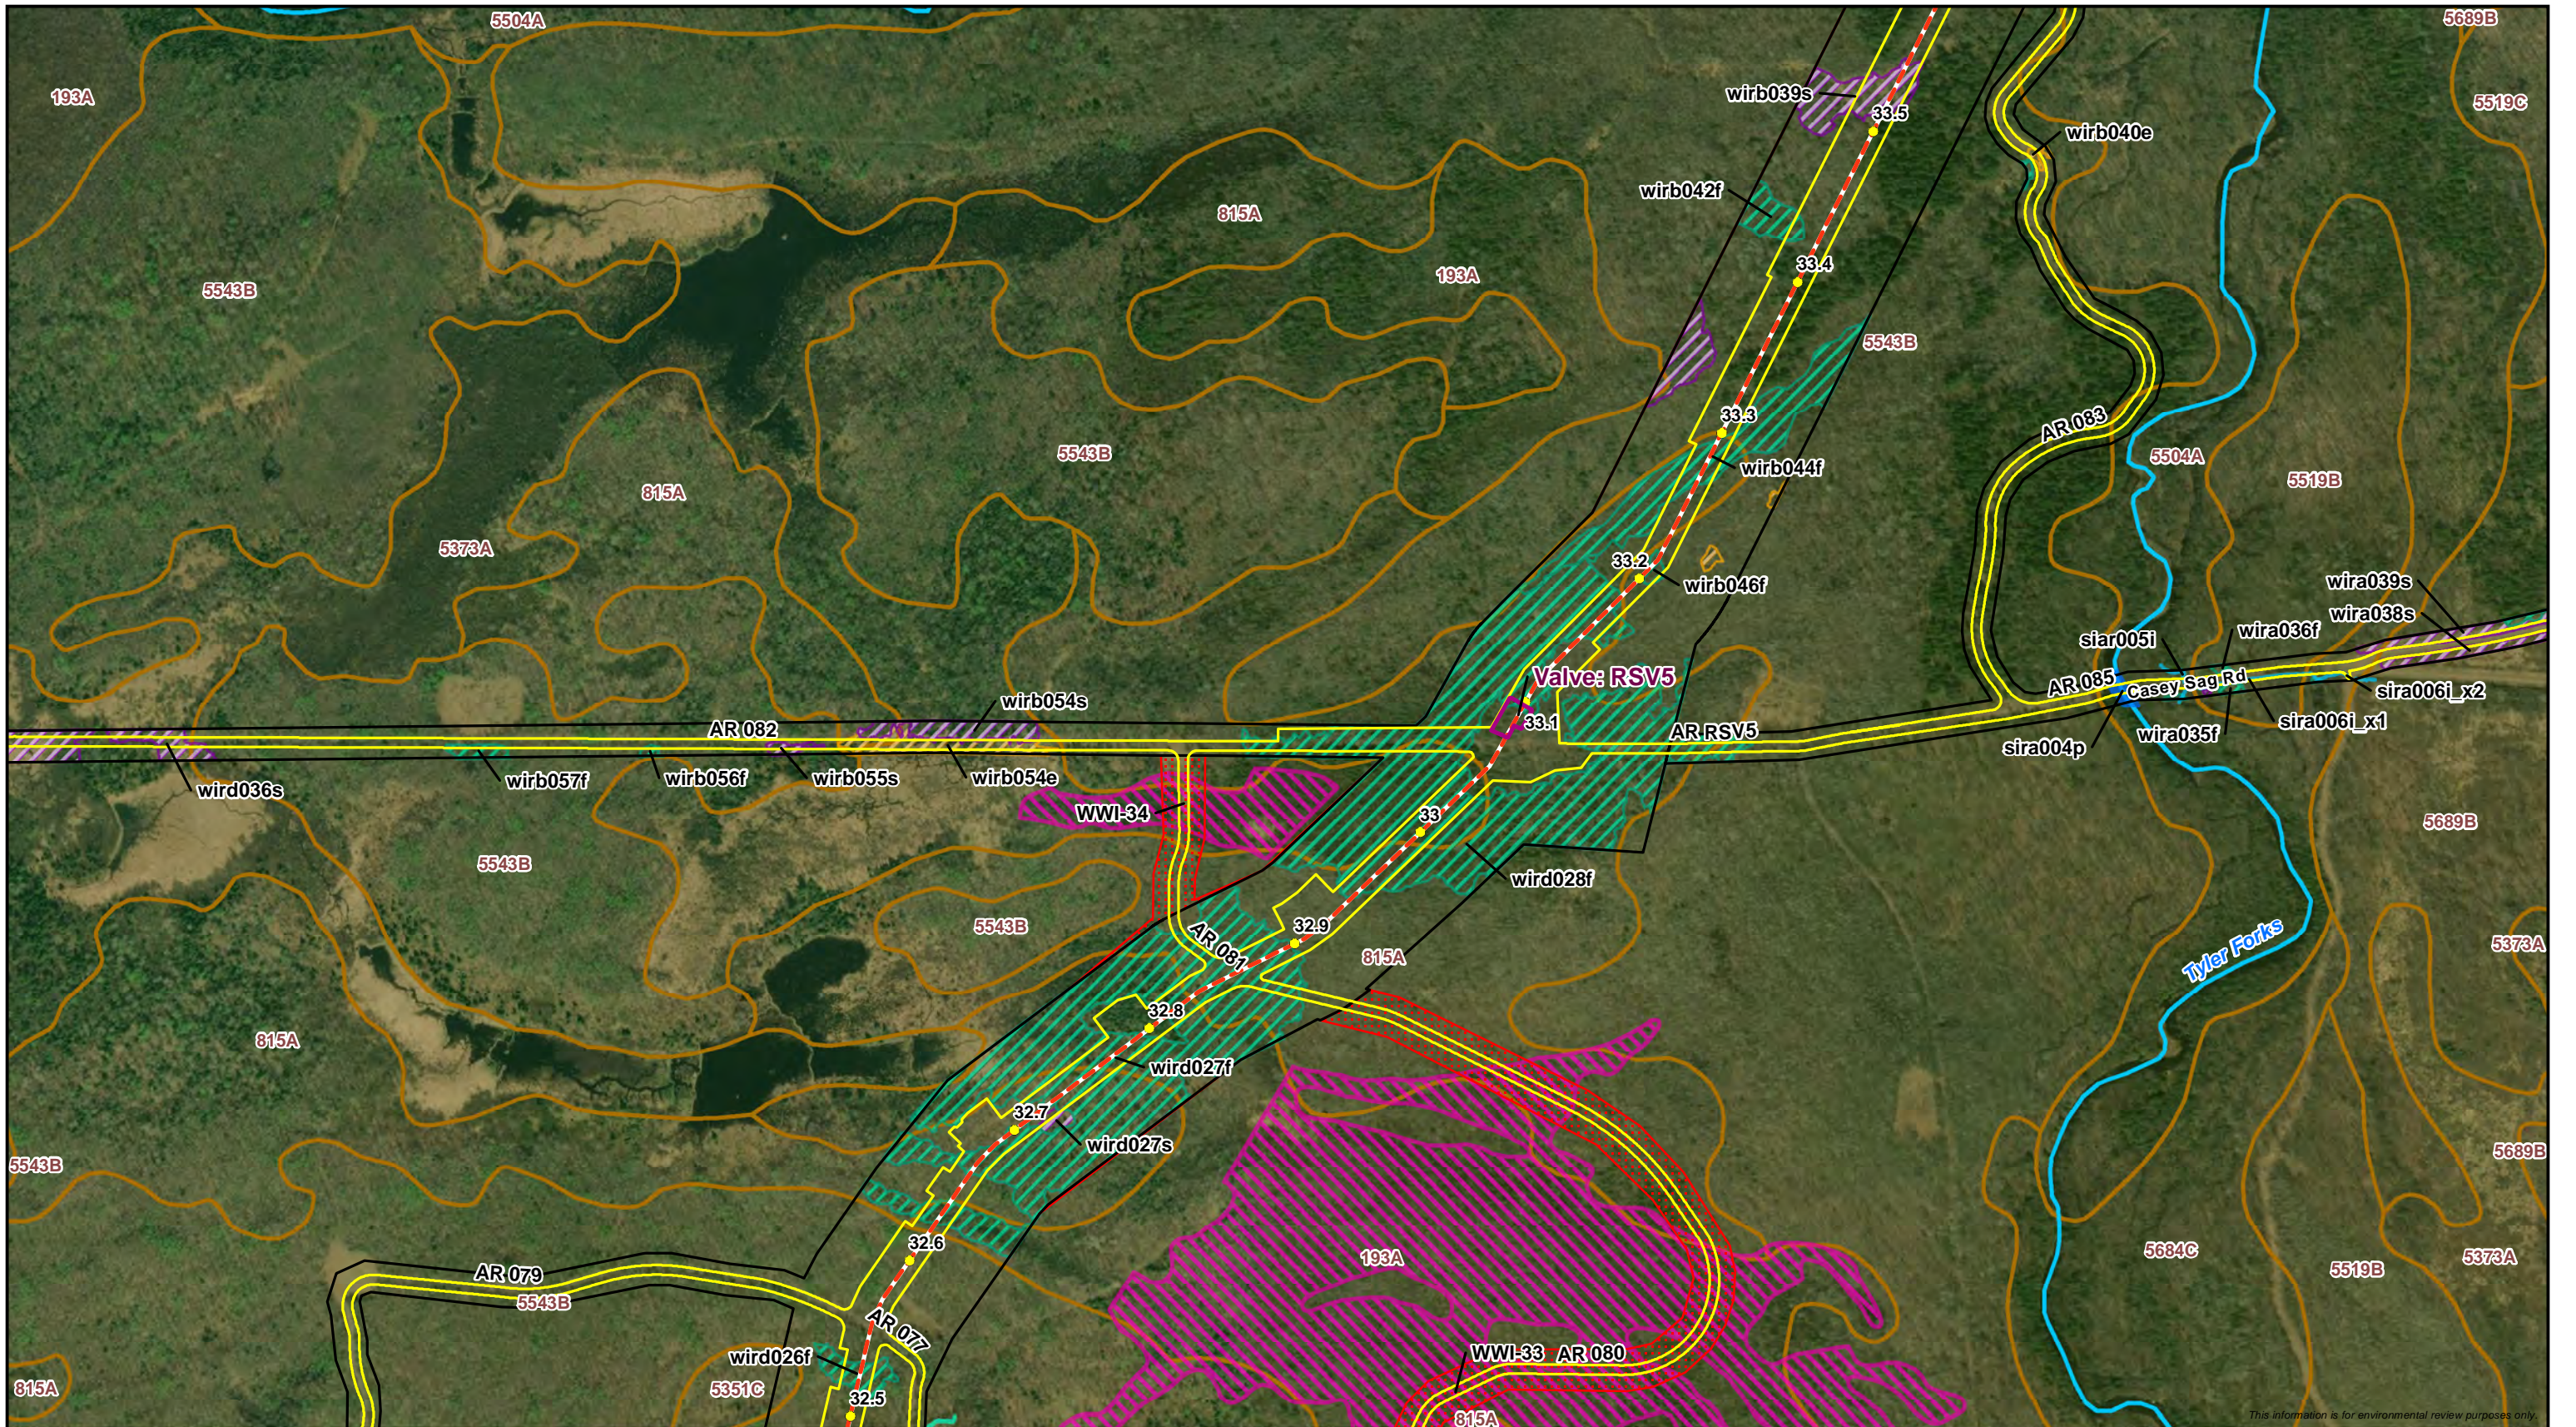

This information is for environmental review purposes only.

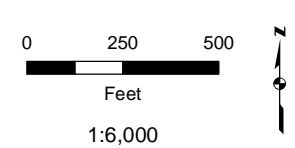


Environmental Survey Status		Delineated Waterbody		Delineated Wetland	
● Milepost	■ Survey Complete	■ WI DNR Waterbody	■ PFO Wetland	■ PSS Wetland	■ PEM Wetland
- - - Proposed Centerline	⋯ Survey Needed	■ Perennial Waterbody	■ Intermittent Waterbody	■ Ephemeral Waterbody	
■ Proposed Workspace	■ Wisconsin DNR 24K Hydro	■ Perennial Stream/River	■ Intermittent Stream		
■ Permanent Valve/Road					
■ SSURGO Map Unit					




Attachment B
Delineated Wetlands and Waterbodies
Line 5 Wisconsin Segment Relocation Project
 Enbridge Energy, L.P.
 Iron County, Wisconsin



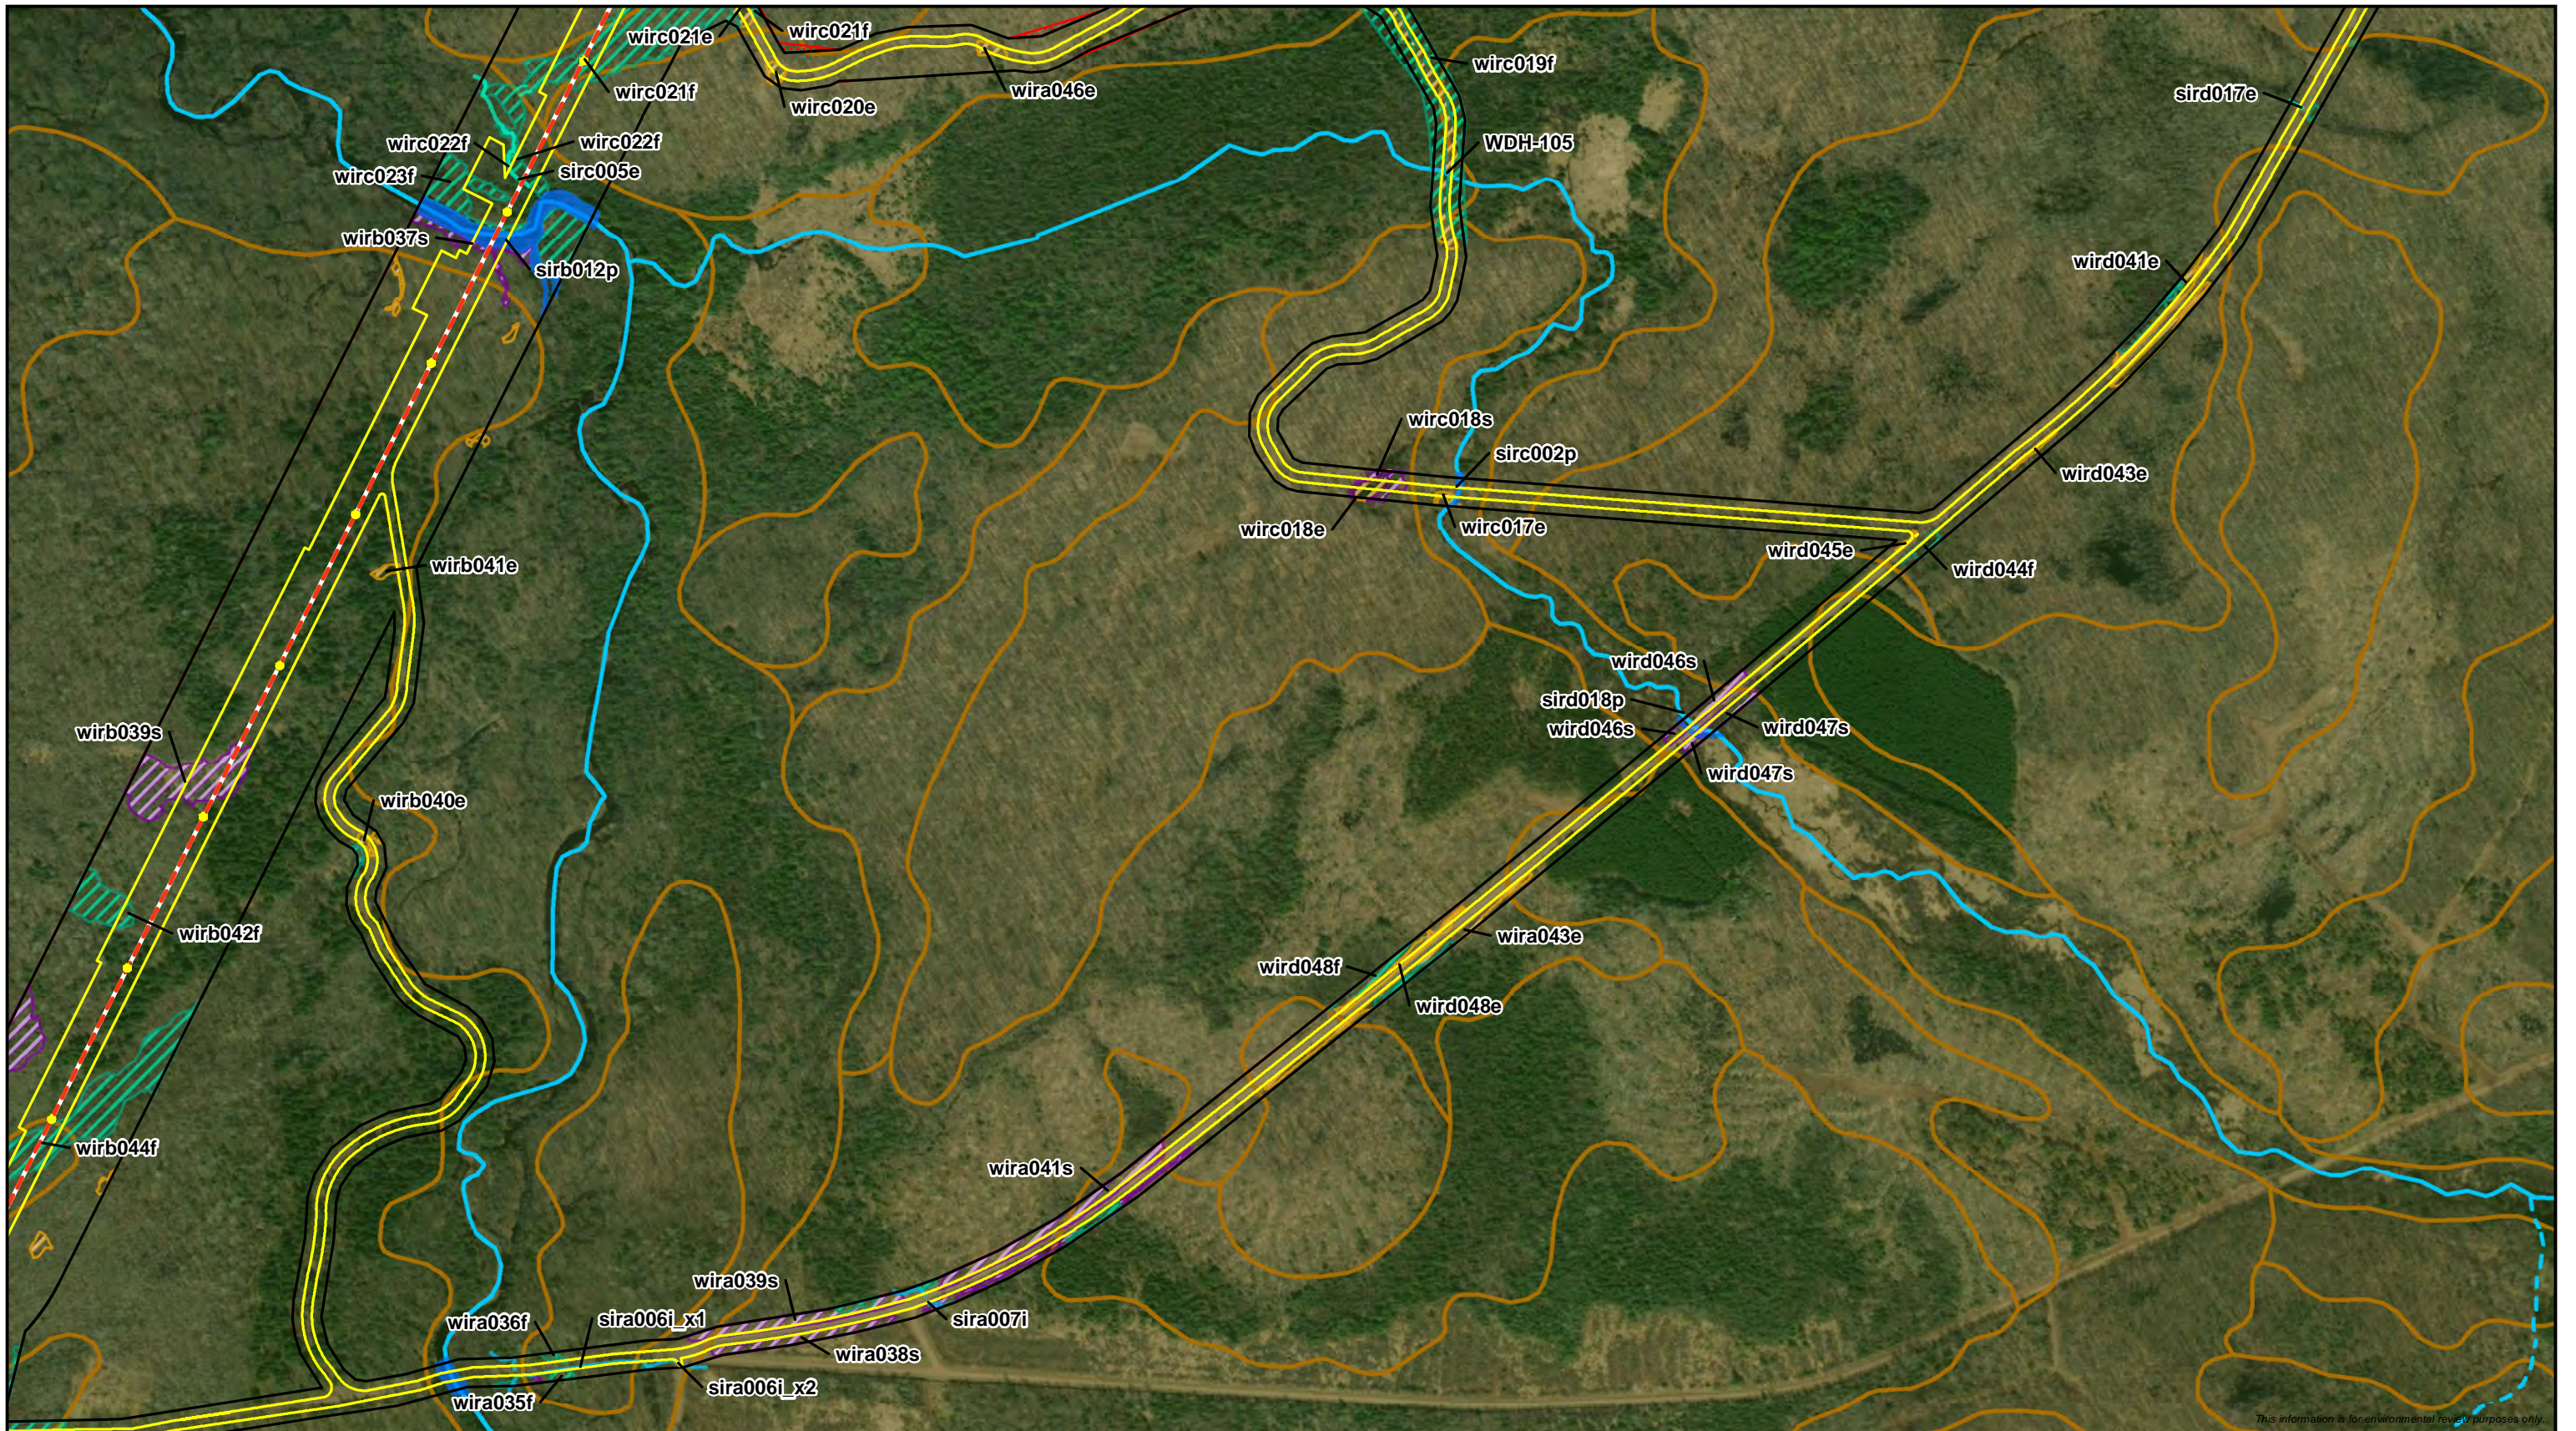



This information is for environmental review purposes only.

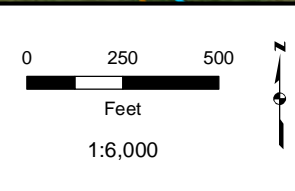

● Milepost	Environmental Survey Status	■ WI DNR Waterbody	■ WWI Wetland
- - - Proposed Centerline	□ Survey Complete	■ Delineated Waterbody	■ Delineated Wetland
■ Proposed Workspace	■ Survey Needed	■ Perennial Waterbody	■ PFO Wetland
■ SSURGO Map Unit	Wisconsin DNR 24K Hydro	■ Intermittent Waterbody	■ PSS Wetland
	■ Perennial Stream/River	■ Ephemeral Waterbody	■ PEM Wetland
	■ Intermittent Stream		

Attachment B
Delineated Wetlands and Waterbodies
Line 5 Wisconsin Segment Relocation Project
 Enbridge Energy, L.P.
 Iron County, Wisconsin

Page 38 of 48

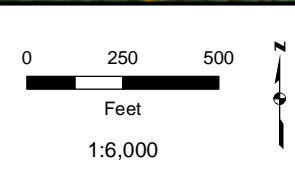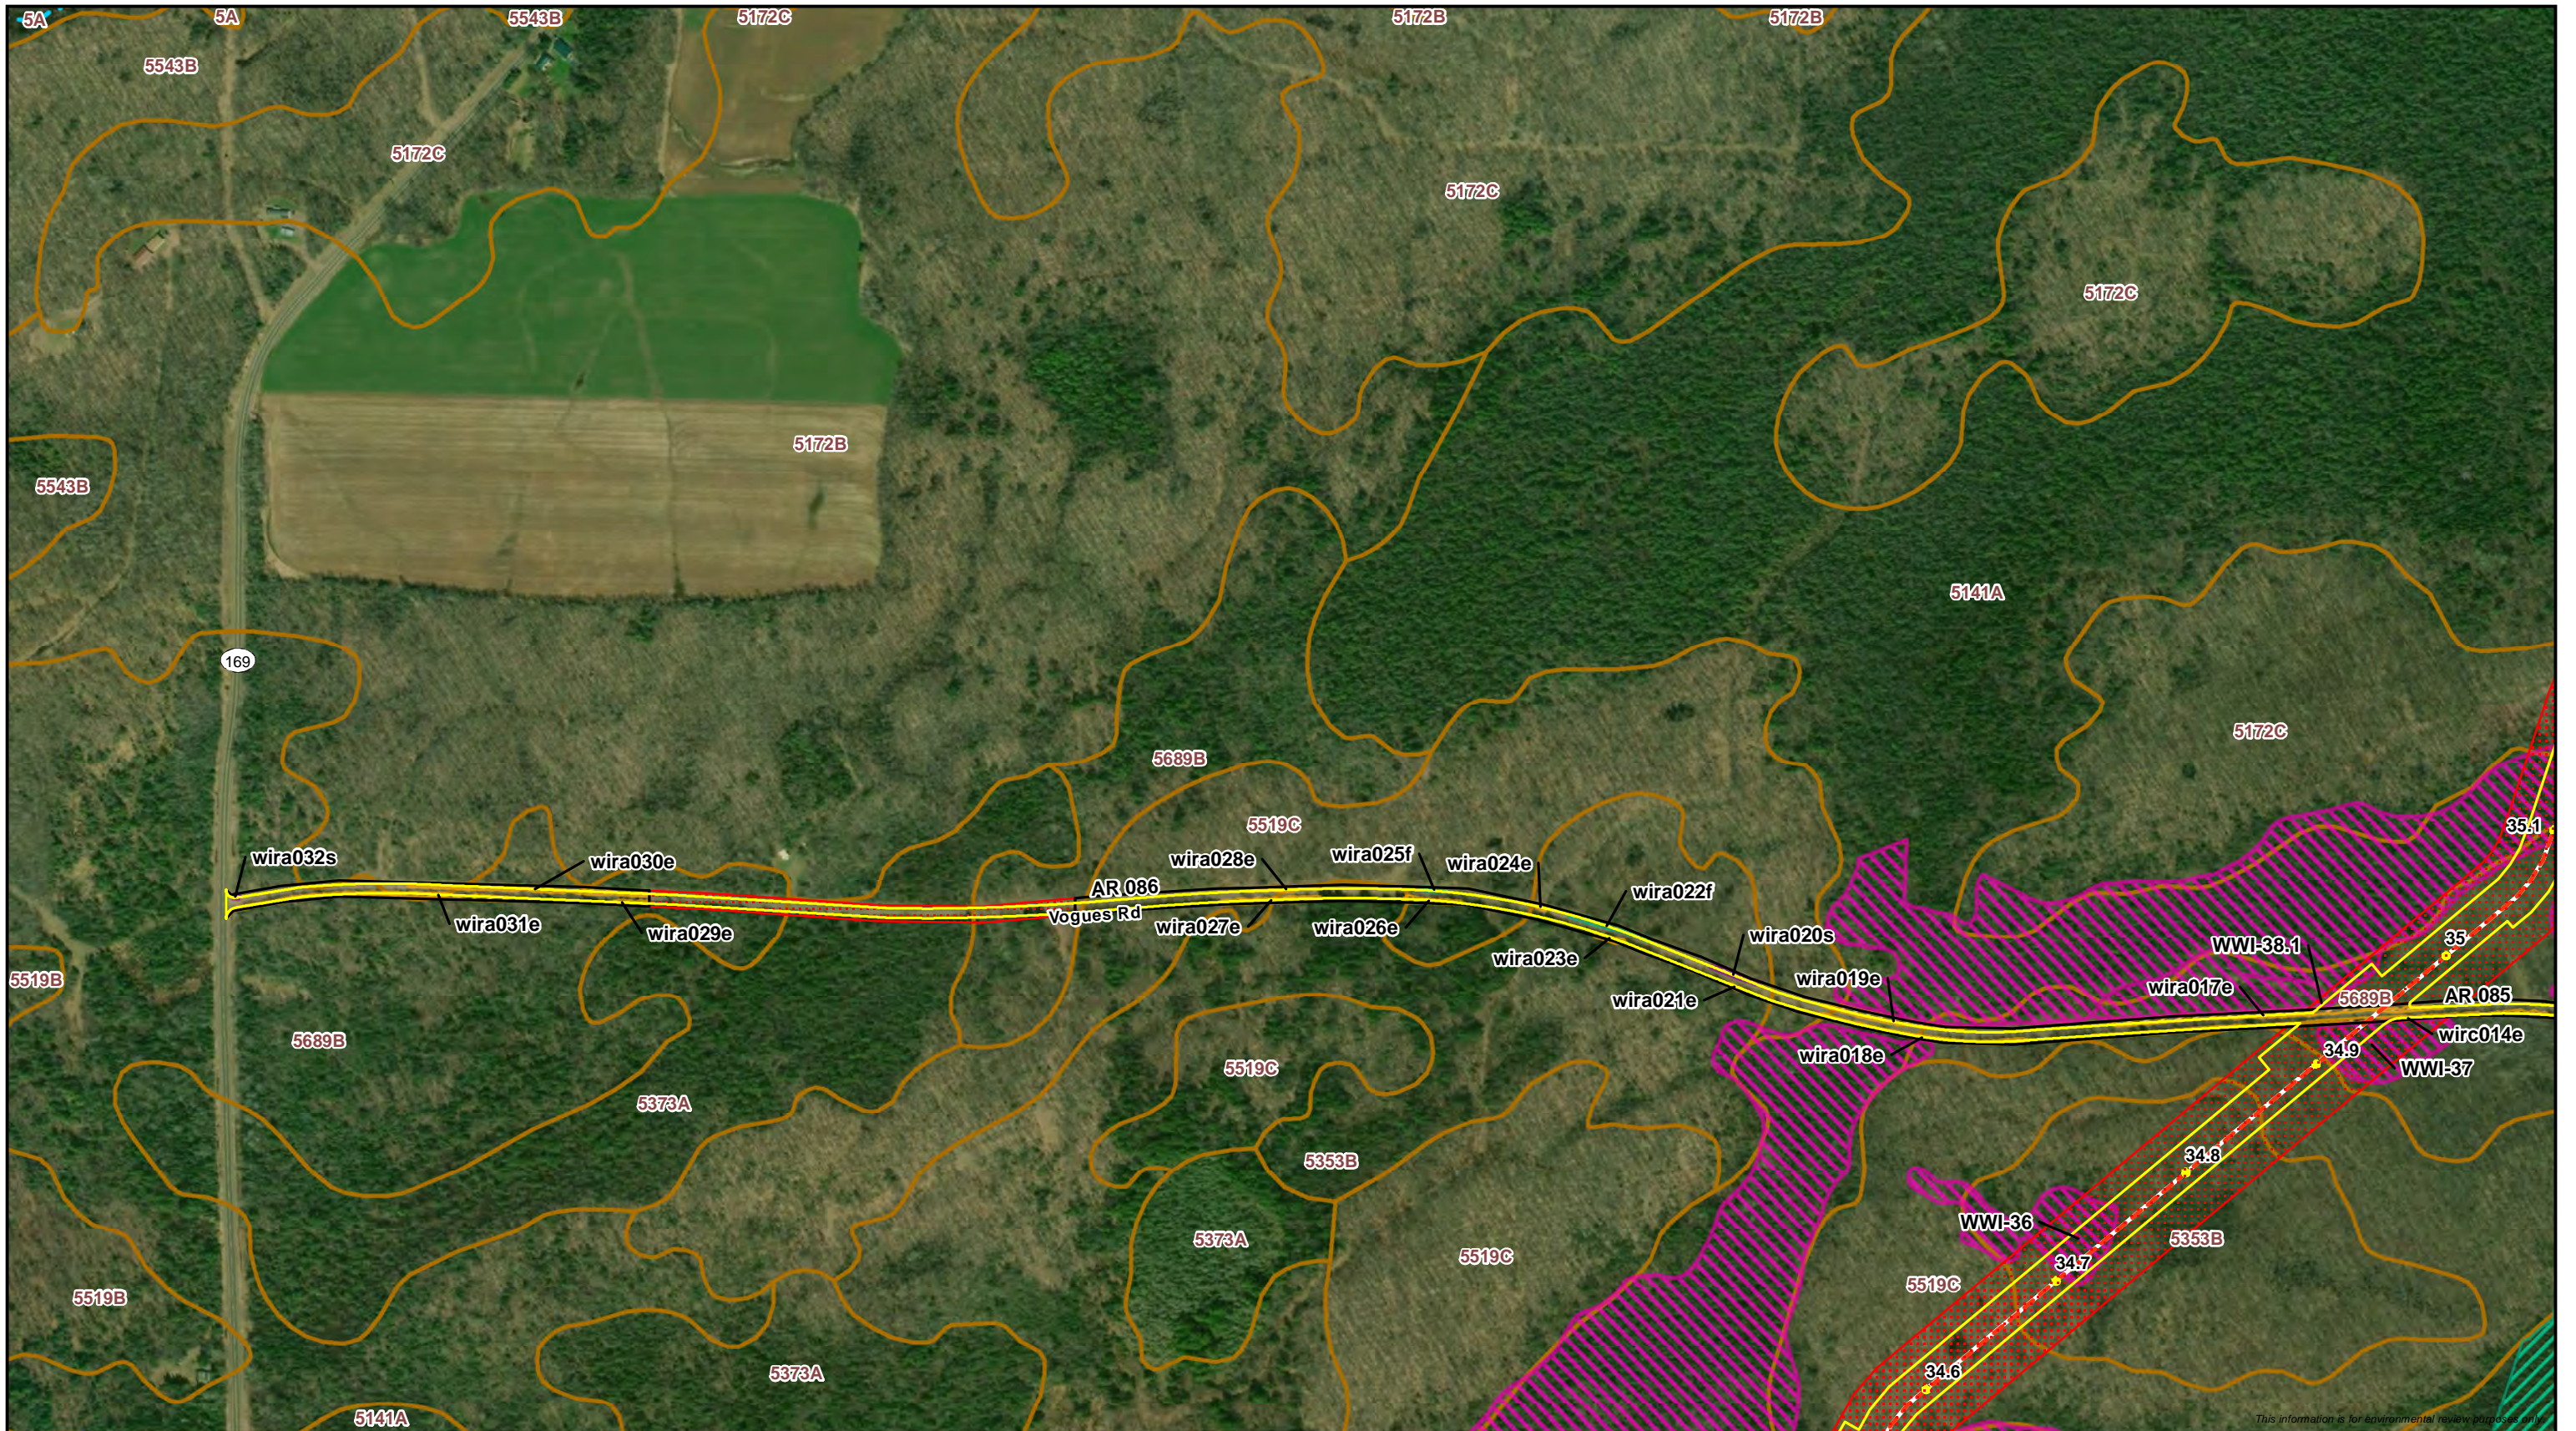

<ul style="list-style-type: none"> ● Milepost Proposed Centerline Proposed Workspace SSURGO Map Unit 	<p>Environmental Survey Status</p> <ul style="list-style-type: none"> Survey Complete Survey Needed <p>Wisconsin DNR 24K Hydro</p> <ul style="list-style-type: none"> — Perennial Stream/River — Intermittent Stream 	<p>Delineated Waterbody</p> <ul style="list-style-type: none"> Perennial Waterbody Intermittent Waterbody Ephemeral Waterbody <p>WI DNR Waterbody</p> <ul style="list-style-type: none"> WI DNR Waterbody 	<p>Delineated Wetland</p> <ul style="list-style-type: none"> WWI Wetland PFO Wetland PSS Wetland PEM Wetland
---	---	--	---



Attachment B



Delineated Wetlands and Waterbodies

Line 5 Wisconsin Segment Relocation Project

Enbridge Energy, L.P.
Iron County, Wisconsin

Page 39 of 48



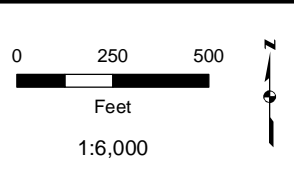
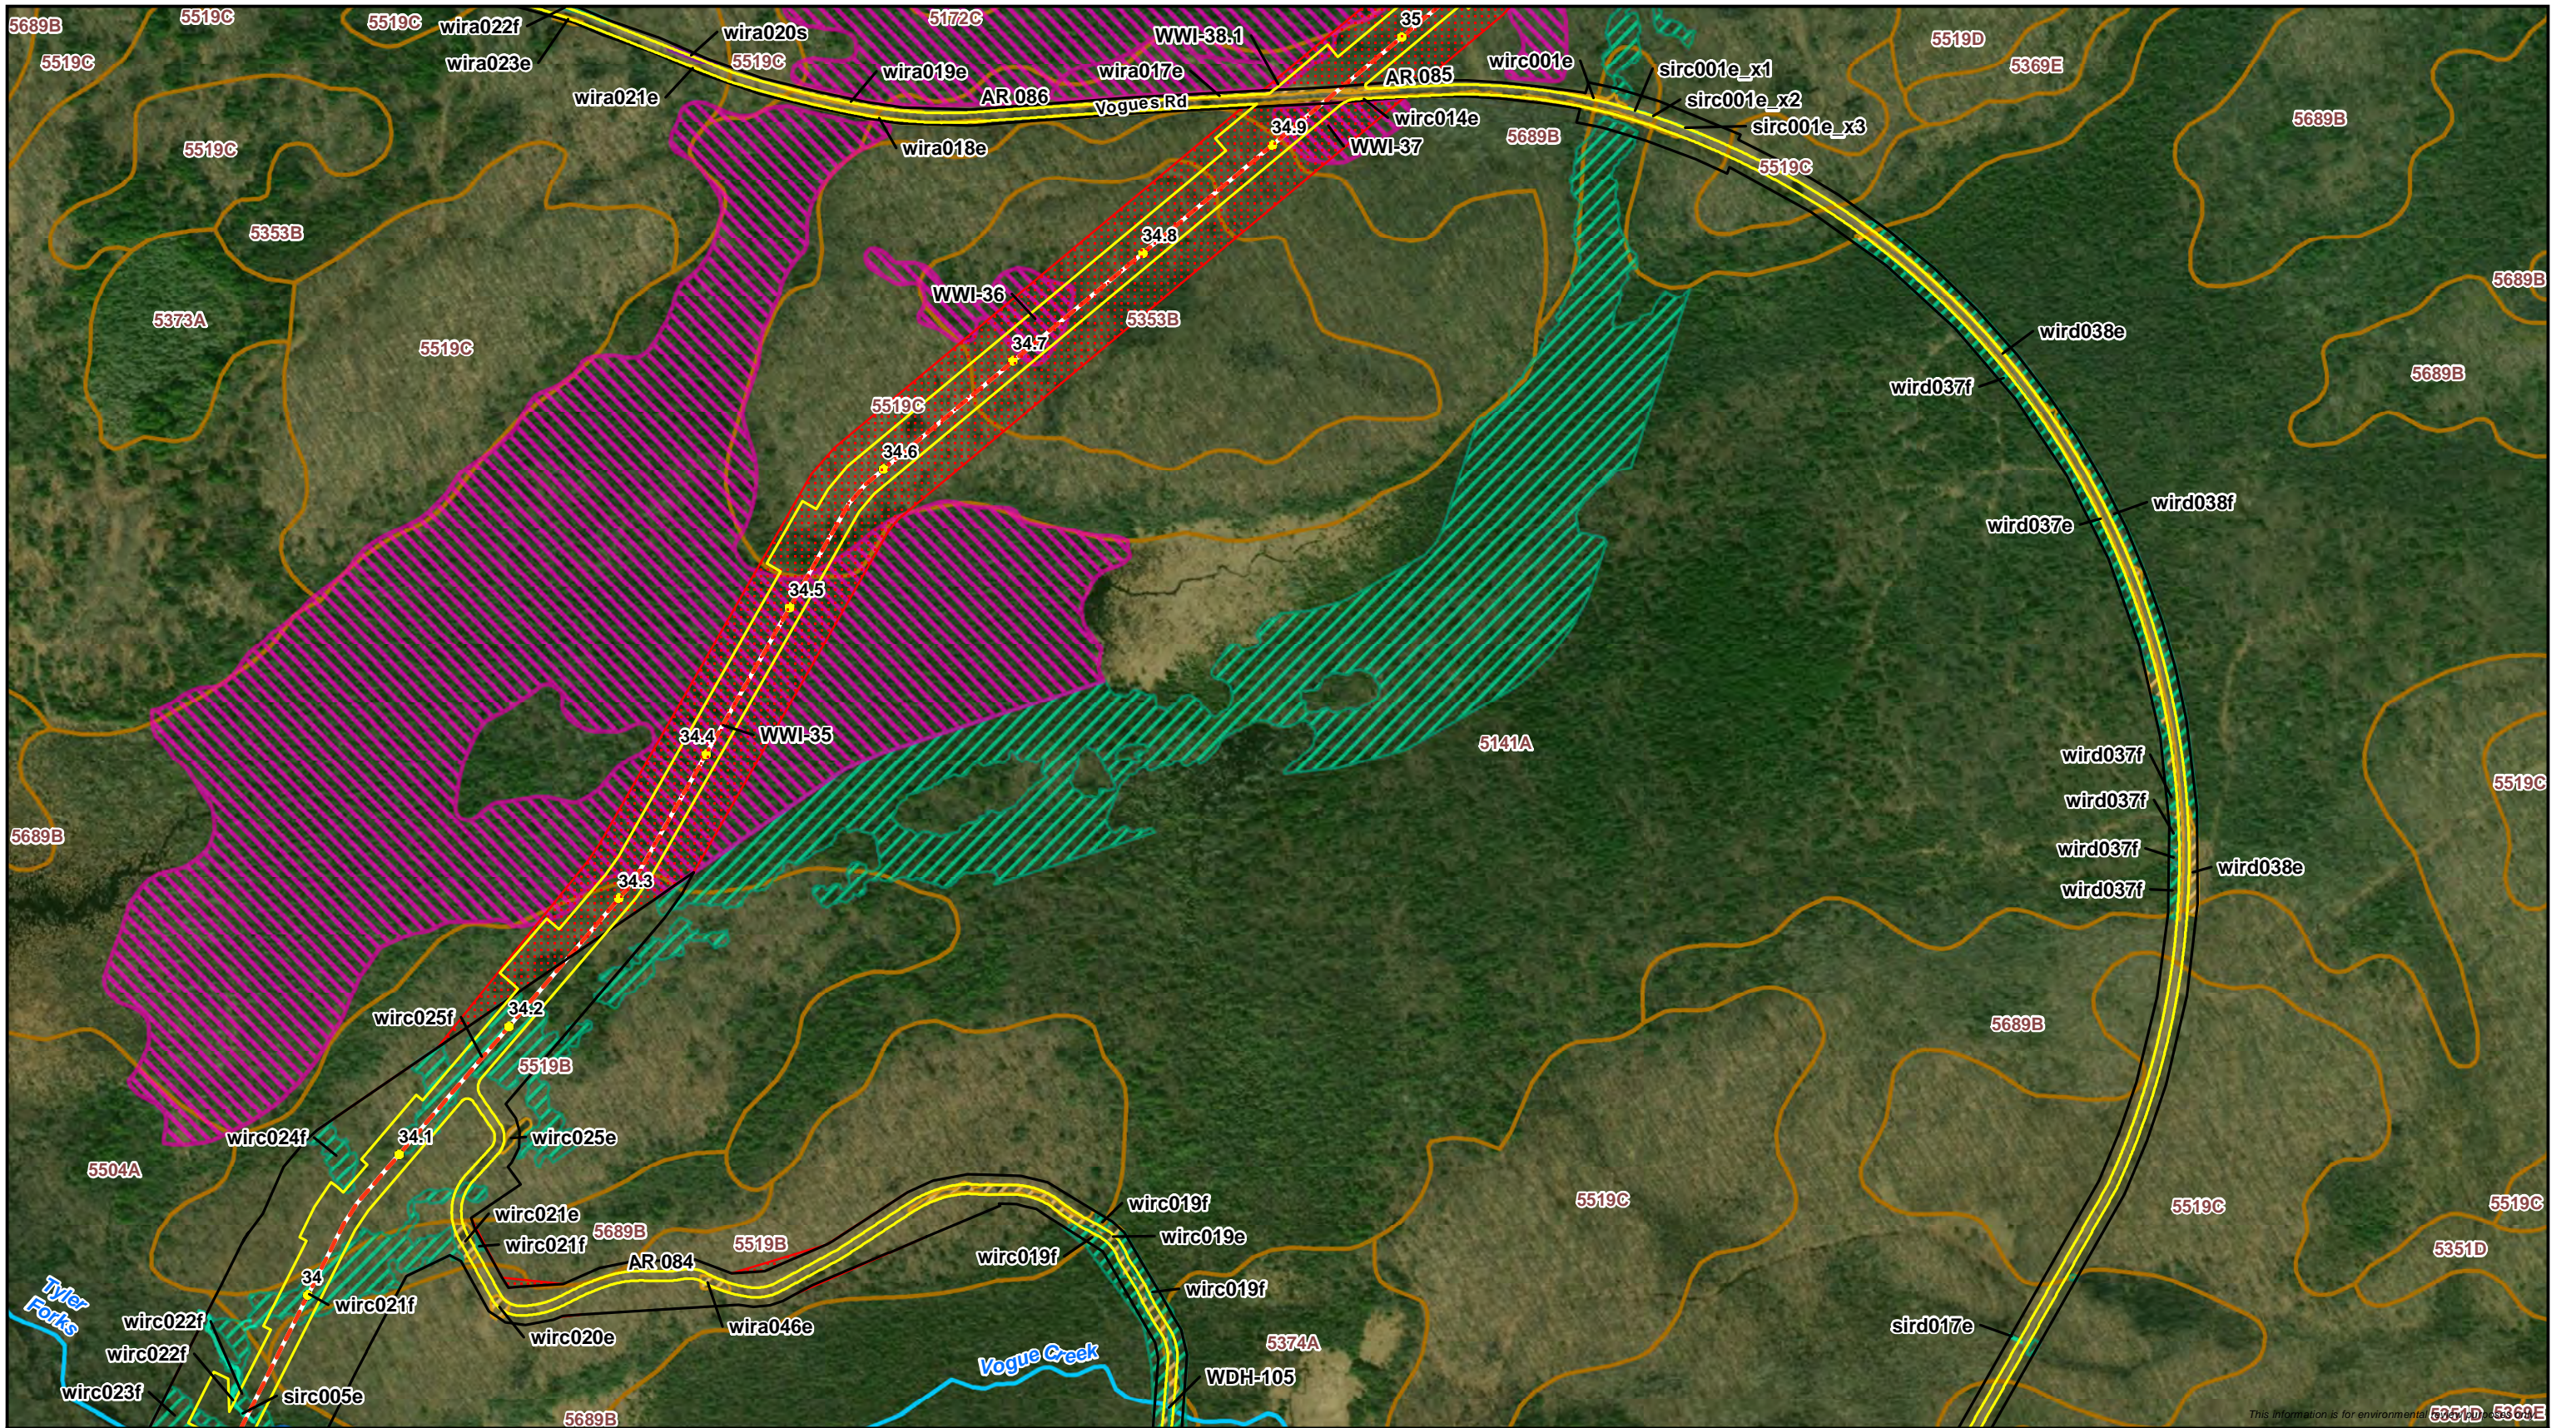


● Milepost	■ Survey Complete	■ WI DNR Waterbody	■ WWI Wetland
- - - Proposed Centerline	■ Survey Needed	■ Delineated Waterbody	■ Delineated Wetland
— Proposed Workspace	■ Wisconsin DNR 24K Hydro	■ Perennial Waterbody	■ PFO Wetland
■ SSURGO Map Unit	— Perennial Stream/River	■ Intermittent Waterbody	■ PSS Wetland
	— Intermittent Stream	■ Ephemeral Waterbody	■ PEM Wetland

Attachment B
Delineated Wetlands and Waterbodies
Line 5 Wisconsin Segment Relocation Project
 Enbridge Energy, L.P.
 Iron County, Wisconsin

Page 40 of 48

DRAWN BY: R.Cutting

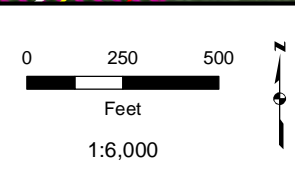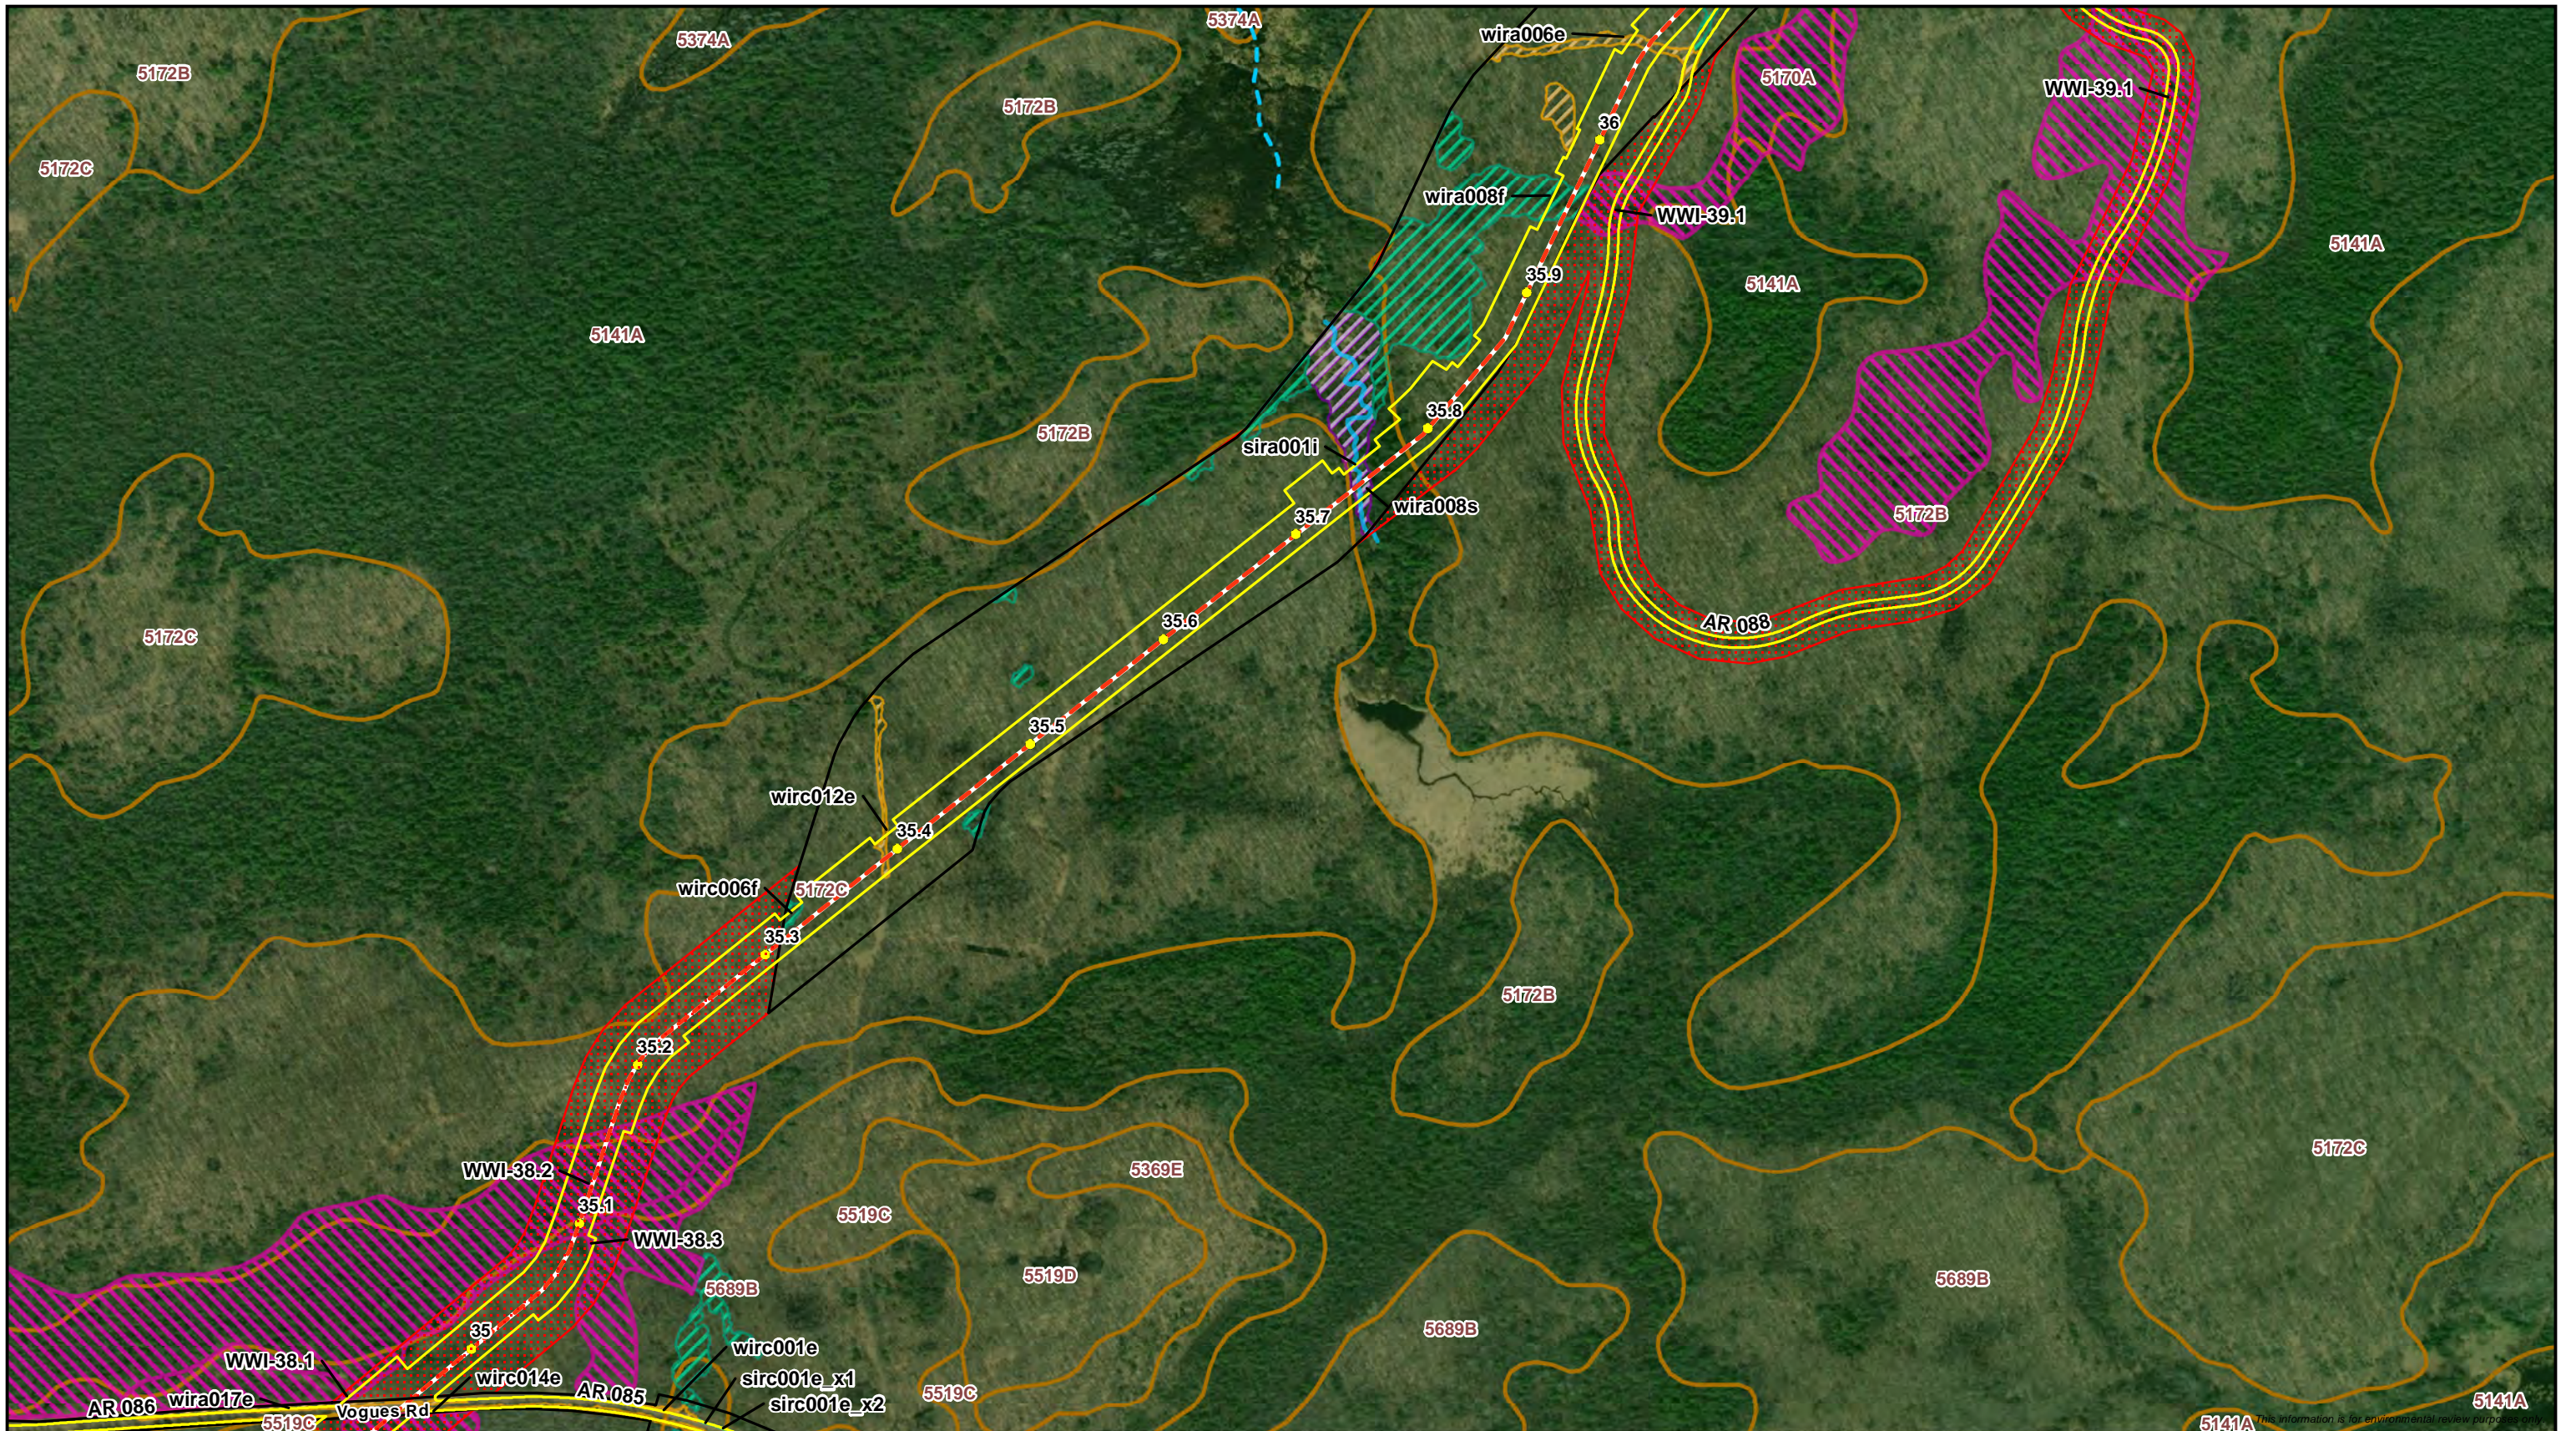

● Milepost	— Survey Complete	■ WI DNR Waterbody	▨ WWI Wetland
- - - Proposed Centerline	▨ Survey Needed	Delineated Waterbody	Delineated Wetland
▨ Proposed Workspace	Wisconsin DNR 24K Hydro	■ Perennial Waterbody	▨ PFO Wetland
▨ SSURGO Map Unit	— Perennial Stream/River	■ Intermittent Waterbody	▨ PSS Wetland
	- - - Intermittent Stream	■ Ephemeral Waterbody	▨ PEM Wetland

Attachment B
Delineated Wetlands and Waterbodies
Line 5 Wisconsin Segment Relocation Project
 Enbridge Energy, L.P.
 Iron County, Wisconsin

Page 41 of 48