



Wisconsin DNR 24K Hydro Delineated Waterbody		Delineated Wetland	
● Milepost	— Perennial Stream/River	■ Pond	■ PFO Wetland
— Proposed Centerline	— Intermittent Stream	■ Perennial Waterbody	■ PSS Wetland
■ Proposed Workspace	■ WI DNR Waterbody	■ Intermittent Waterbody	■ PEM Wetland
■ Survey Complete	■ Ephemeral Waterbody		
■ SSURGO Map Unit			



Attachment B
 Delineated Wetlands and Waterbodies
 Line 5 Wisconsin Segment Relocation Project
 Enbridge Energy, L.P.
 Ashland County, Wisconsin

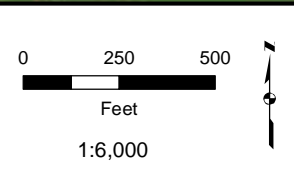


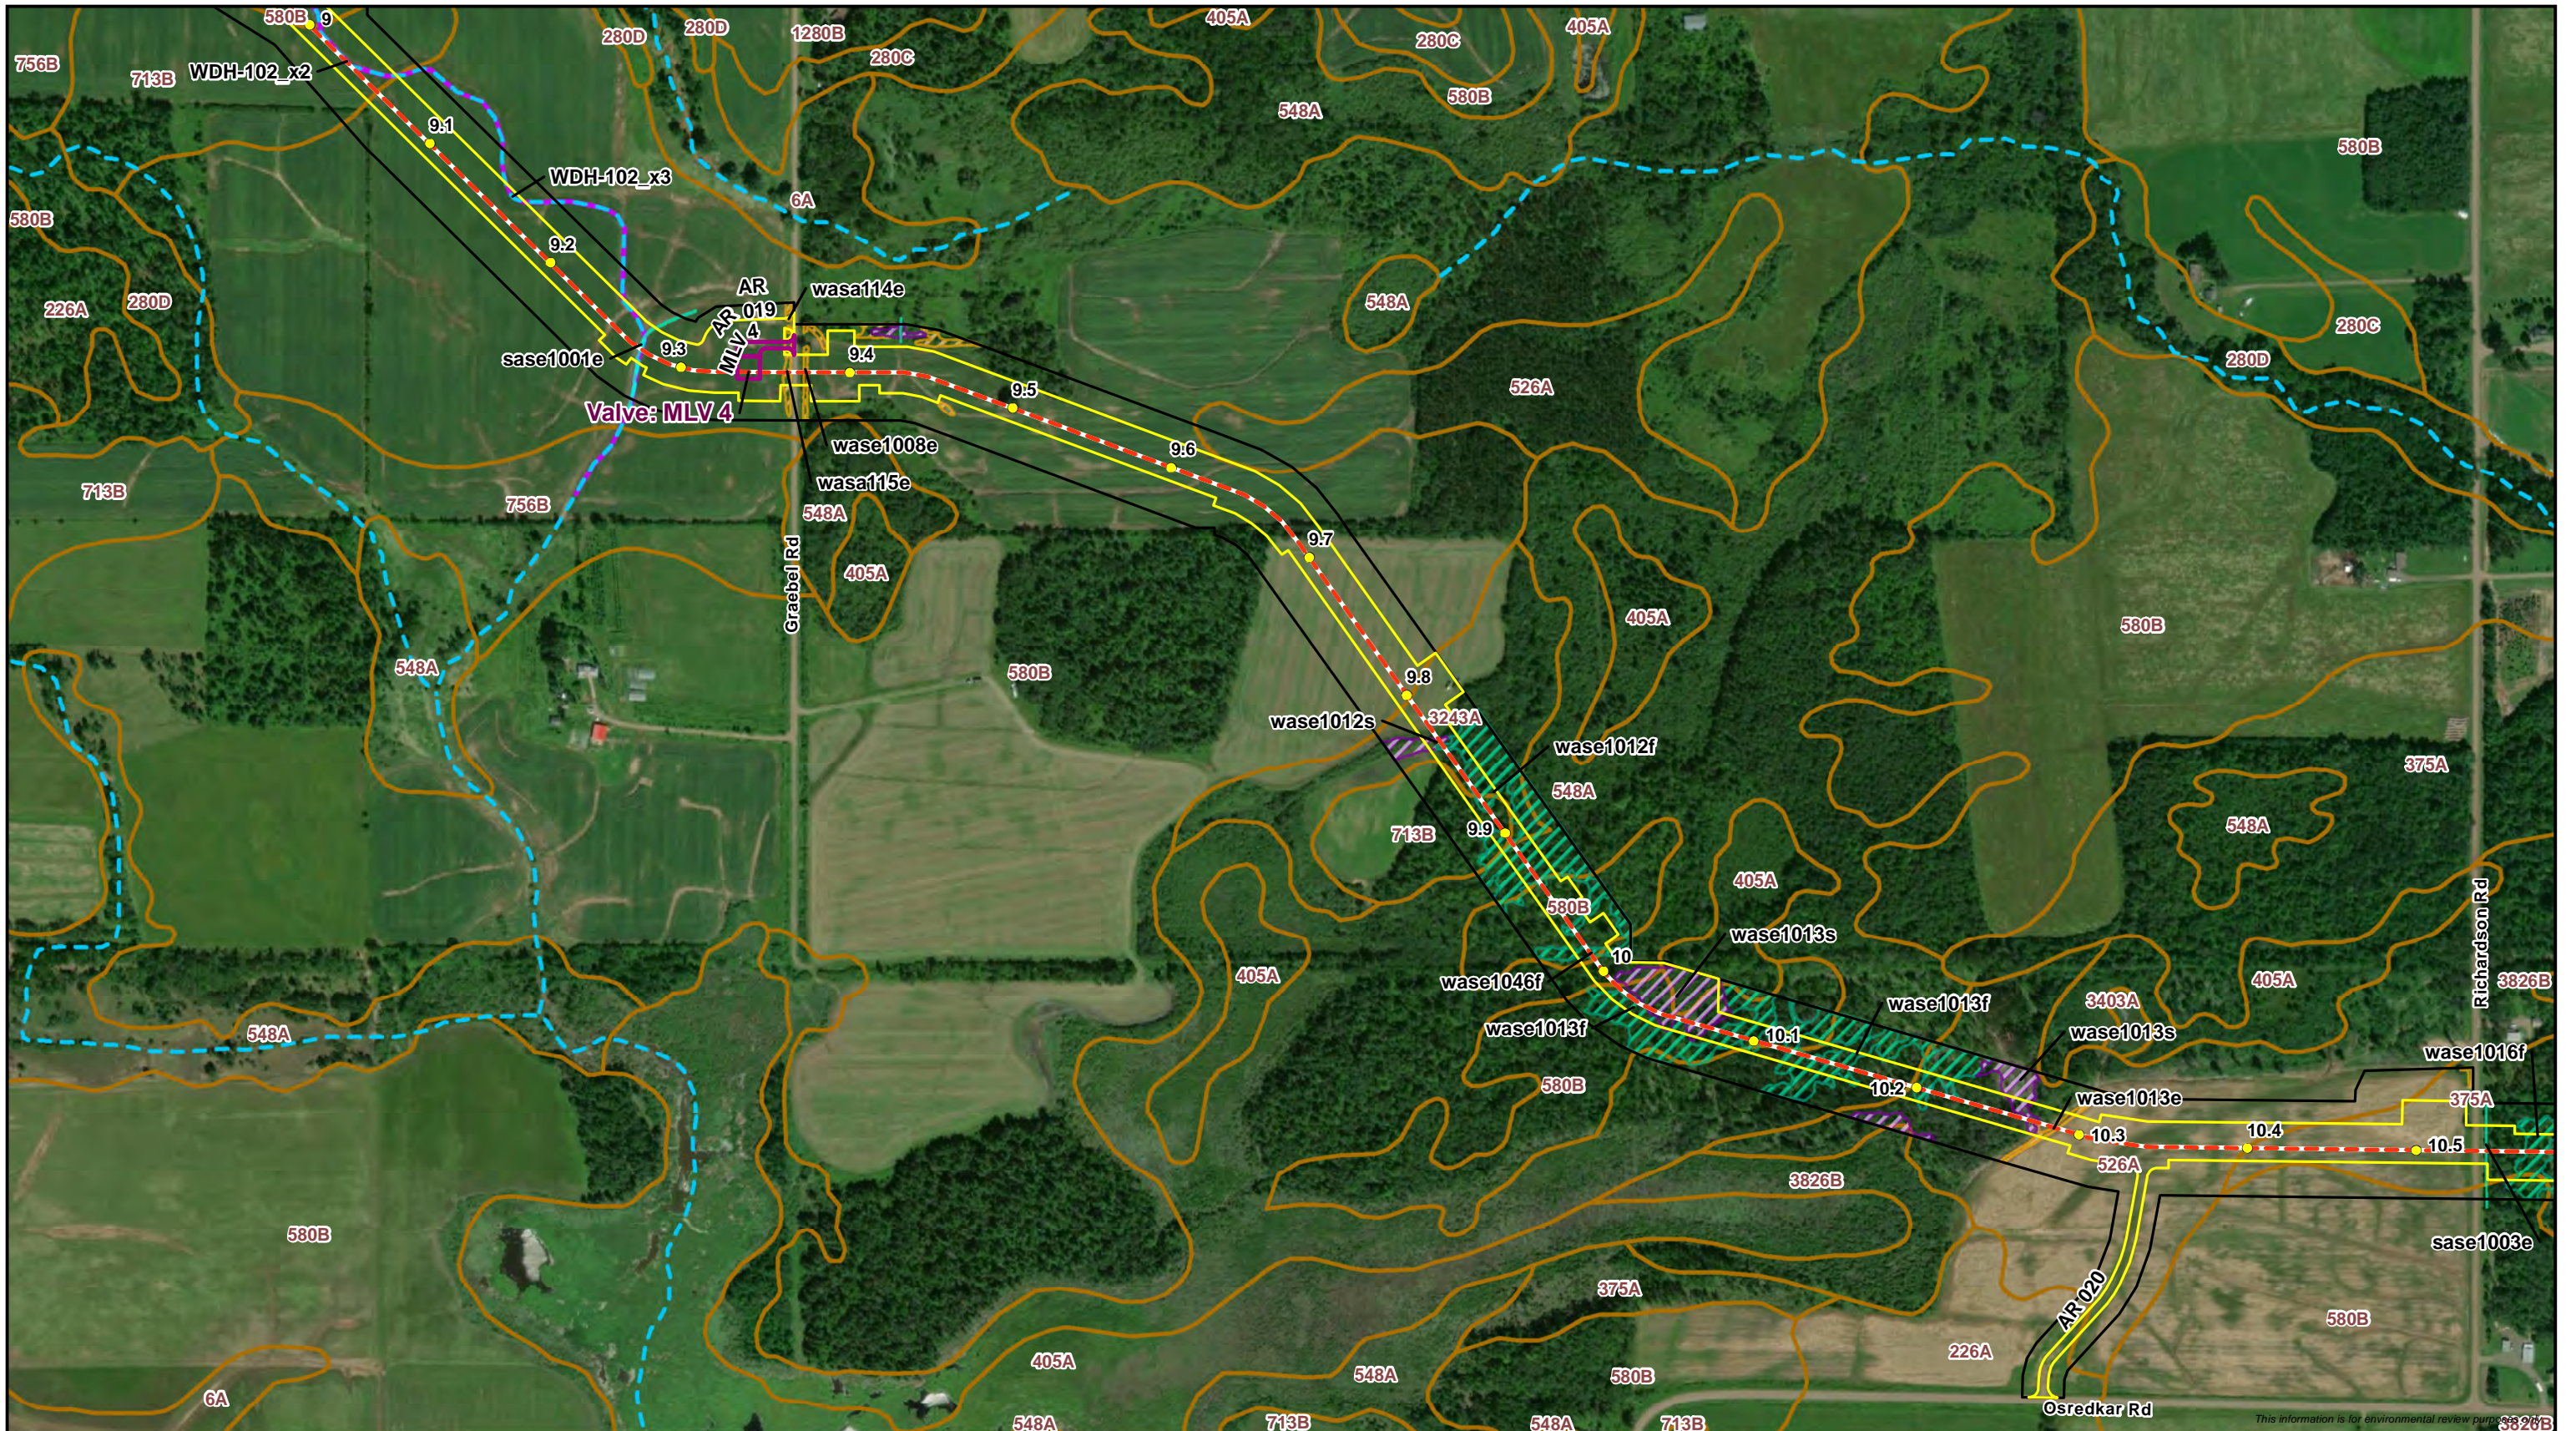


● Milepost	SSURGO Map Unit	Delineated Waterbody	Delineated Wetland
- - - Proposed Centerline	Wisconsin DNR 24K Hydro	■ Pond	■ PFO Wetland
▭ Proposed Workspace	■ Perennial Stream/River	■ Perennial Waterbody	■ PSS Wetland
▭ Survey Complete	■ Intermittent Stream	■ Intermittent Waterbody	■ PEM Wetland
▭ Permanent Valve/Road	■ WI DNR Waterbody	■ Ephemeral Waterbody	



Attachment B
 Delineated Wetlands and Waterbodies
 Line 5 Wisconsin Segment Relocation Project
 Enbridge Energy, L.P.
 Ashland County, Wisconsin

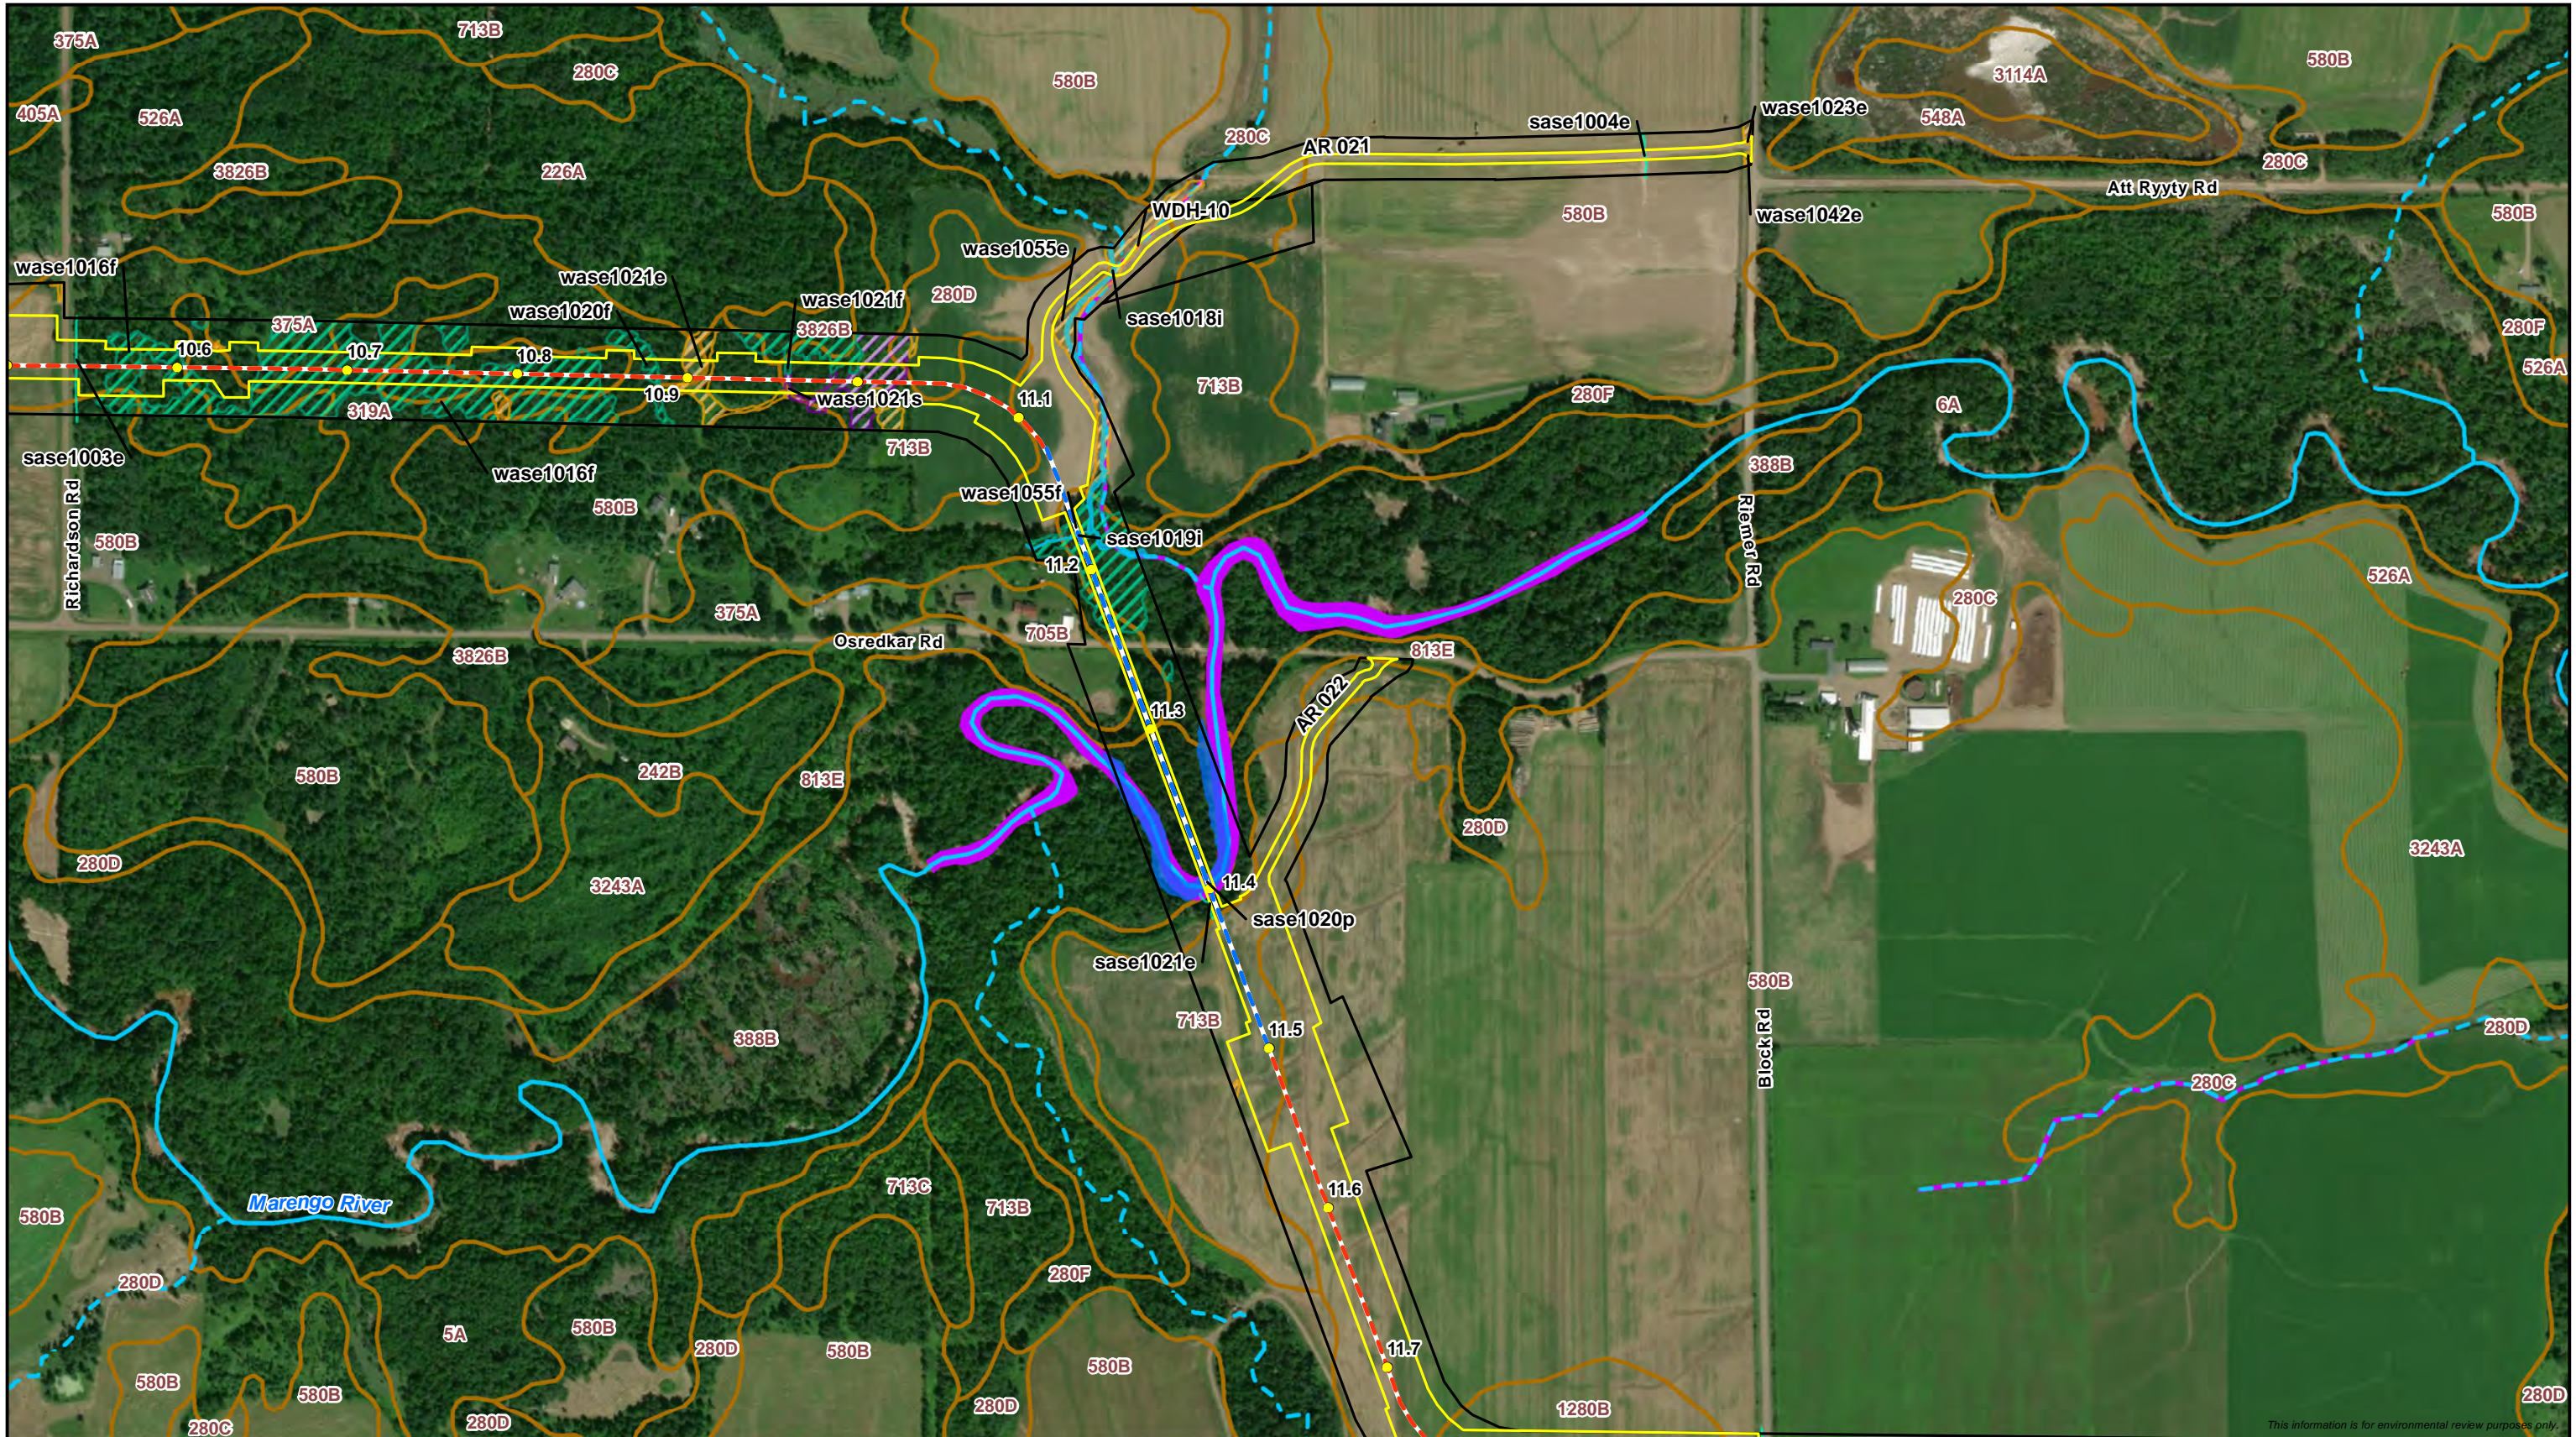

This information is for environmental review purposes only.


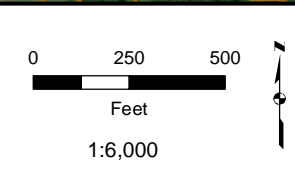


<ul style="list-style-type: none"> ● Milepost — Proposed Centerline — HDD/Direct Bore — Proposed Workspace Survey Complete 	<ul style="list-style-type: none"> SSURGO Map Unit Wisconsin DNR 24K Hydro — Perennial Stream/River — Intermittent Stream — WI DNR Waterbody 	Delineated Waterbody <ul style="list-style-type: none"> Pond Perennial Waterbody Intermittent Waterbody Ephemeral Waterbody 	Delineated Wetland <ul style="list-style-type: none"> PFO Wetland PSS Wetland PEM Wetland
---	---	--	--



Attachment B
 Delineated Wetlands and Waterbodies
 Line 5 Wisconsin Segment Relocation Project
 Enbridge Energy, L.P.
 Ashland County, Wisconsin



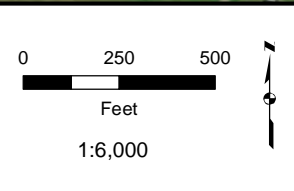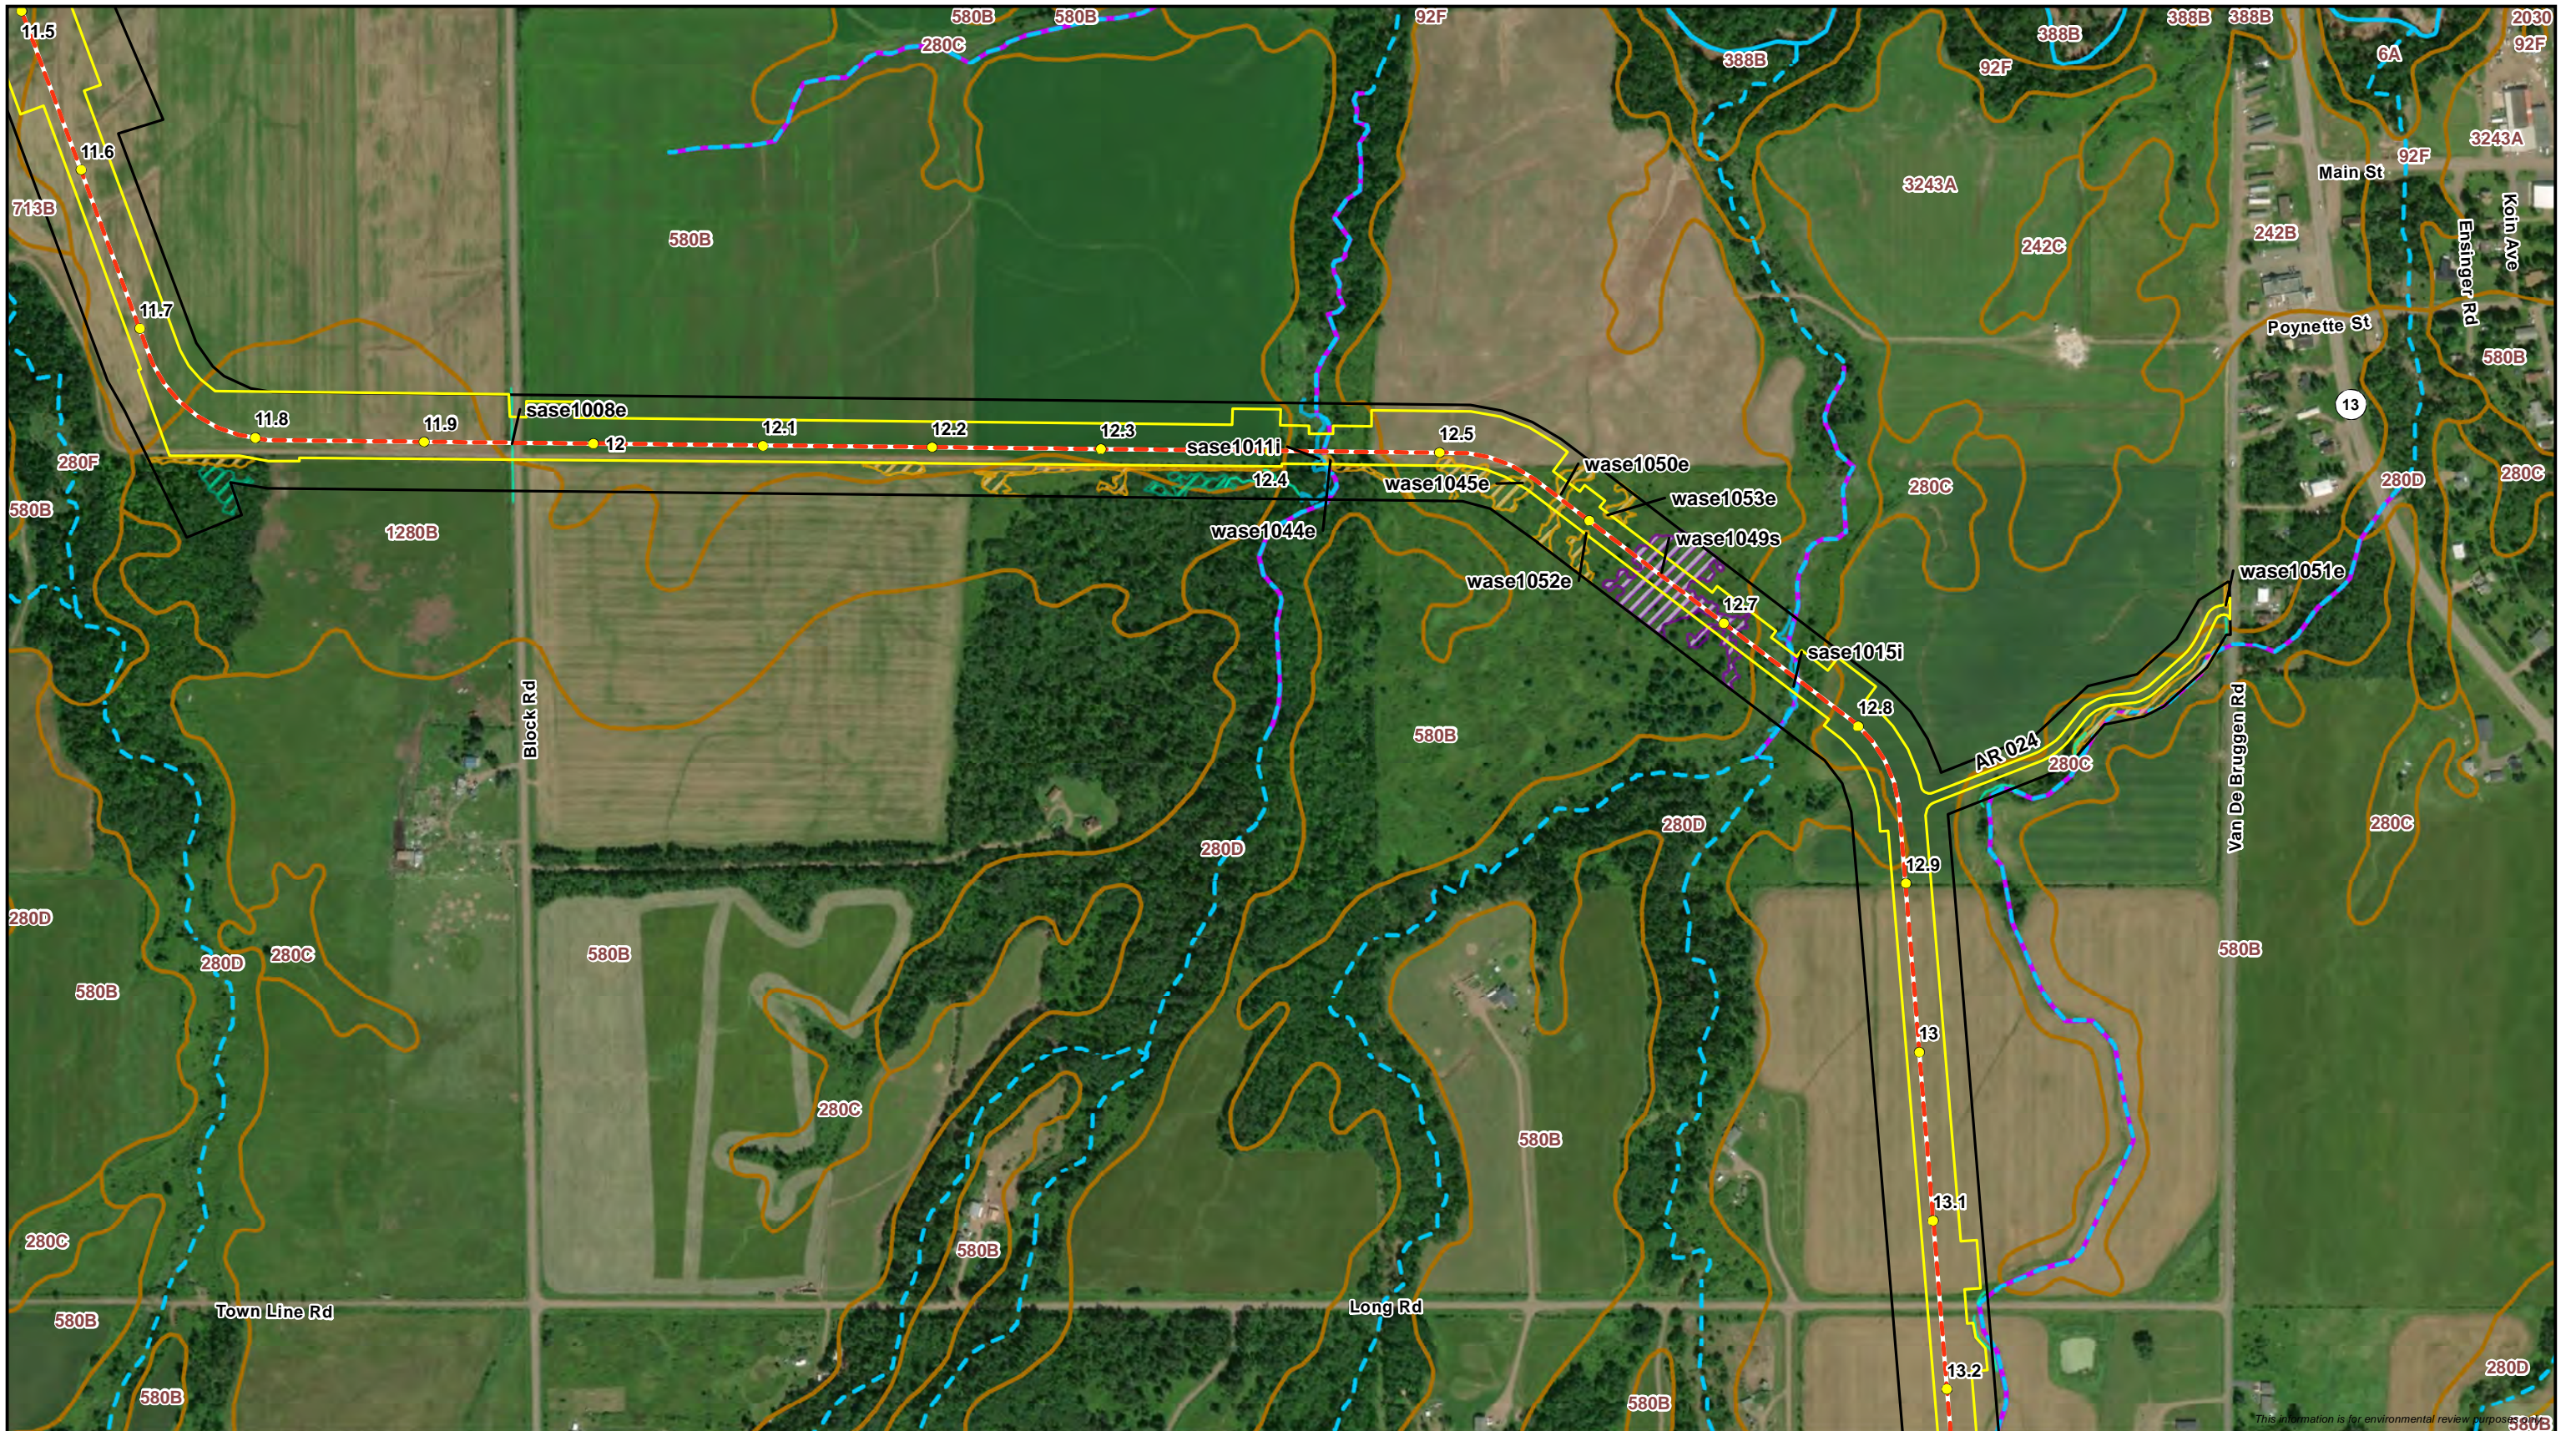


● Milepost	SSURGO Map Unit	Delineated Waterbody	Delineated Wetland
- - - Proposed Centerline	Wisconsin DNR 24K Hydro	■ Pond	▨ PFO Wetland
- - - HDD/Direct Bore	■ Perennial Stream/River	■ Perennial Waterbody	▨ PSS Wetland
▭ Proposed Workspace	- - - Intermittent Stream	■ Intermittent Waterbody	▨ PEM Wetland
▭ Survey Complete	■ WI DNR Waterbody	■ Ephemeral Waterbody	



Attachment B
 Delineated Wetlands and Waterbodies
 Line 5 Wisconsin Segment Relocation Project
 Enbridge Energy, L.P.
 Ashland County, Wisconsin




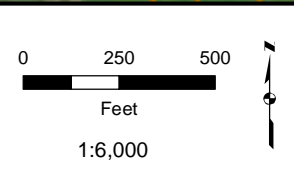

● Milepost	▭ SSURGO Map Unit	Delineated Waterbody	Delineated Wetland
- - - Proposed Centerline	Wisconsin DNR 24K Hydro	▭ Pond	▨ PFO Wetland
- - - HDD/Direct Bore	▭ Perennial Stream/River	▭ Perennial Waterbody	▨ PSS Wetland
▭ Proposed Workspace	- - - Intermittent Stream	▭ Intermittent Waterbody	▨ PEM Wetland
▭ Survey Complete	▭ WI DNR Waterbody	▭ Ephemeral Waterbody	

Attachment B
 Delineated Wetlands and Waterbodies
 Line 5 Wisconsin Segment Relocation Project
 Enbridge Energy, L.P.
 Ashland County, Wisconsin

Page 20 of 50


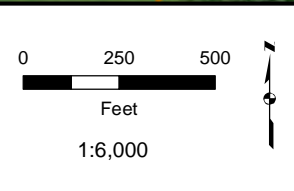


Milepost	Permanent Valve/Road	WI DNR Waterbody	Ephemeral Waterbody
Proposed Centerline	SSURGO Map Unit	Delineated Waterbody	Delineated Wetland
HDD/Direct Bore	Wisconsin DNR 24K Hydro	Pond	PFO Wetland
Proposed Workspace	Perennial Stream/River	Perennial Waterbody	PSS Wetland
Survey Complete	Intermittent Stream	Intermittent Waterbody	PEM Wetland



Attachment B
 Delineated Wetlands and Waterbodies
 Line 5 Wisconsin Segment Relocation Project
 Enbridge Energy, L.P.
 Ashland County, Wisconsin




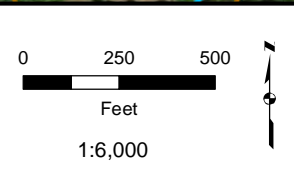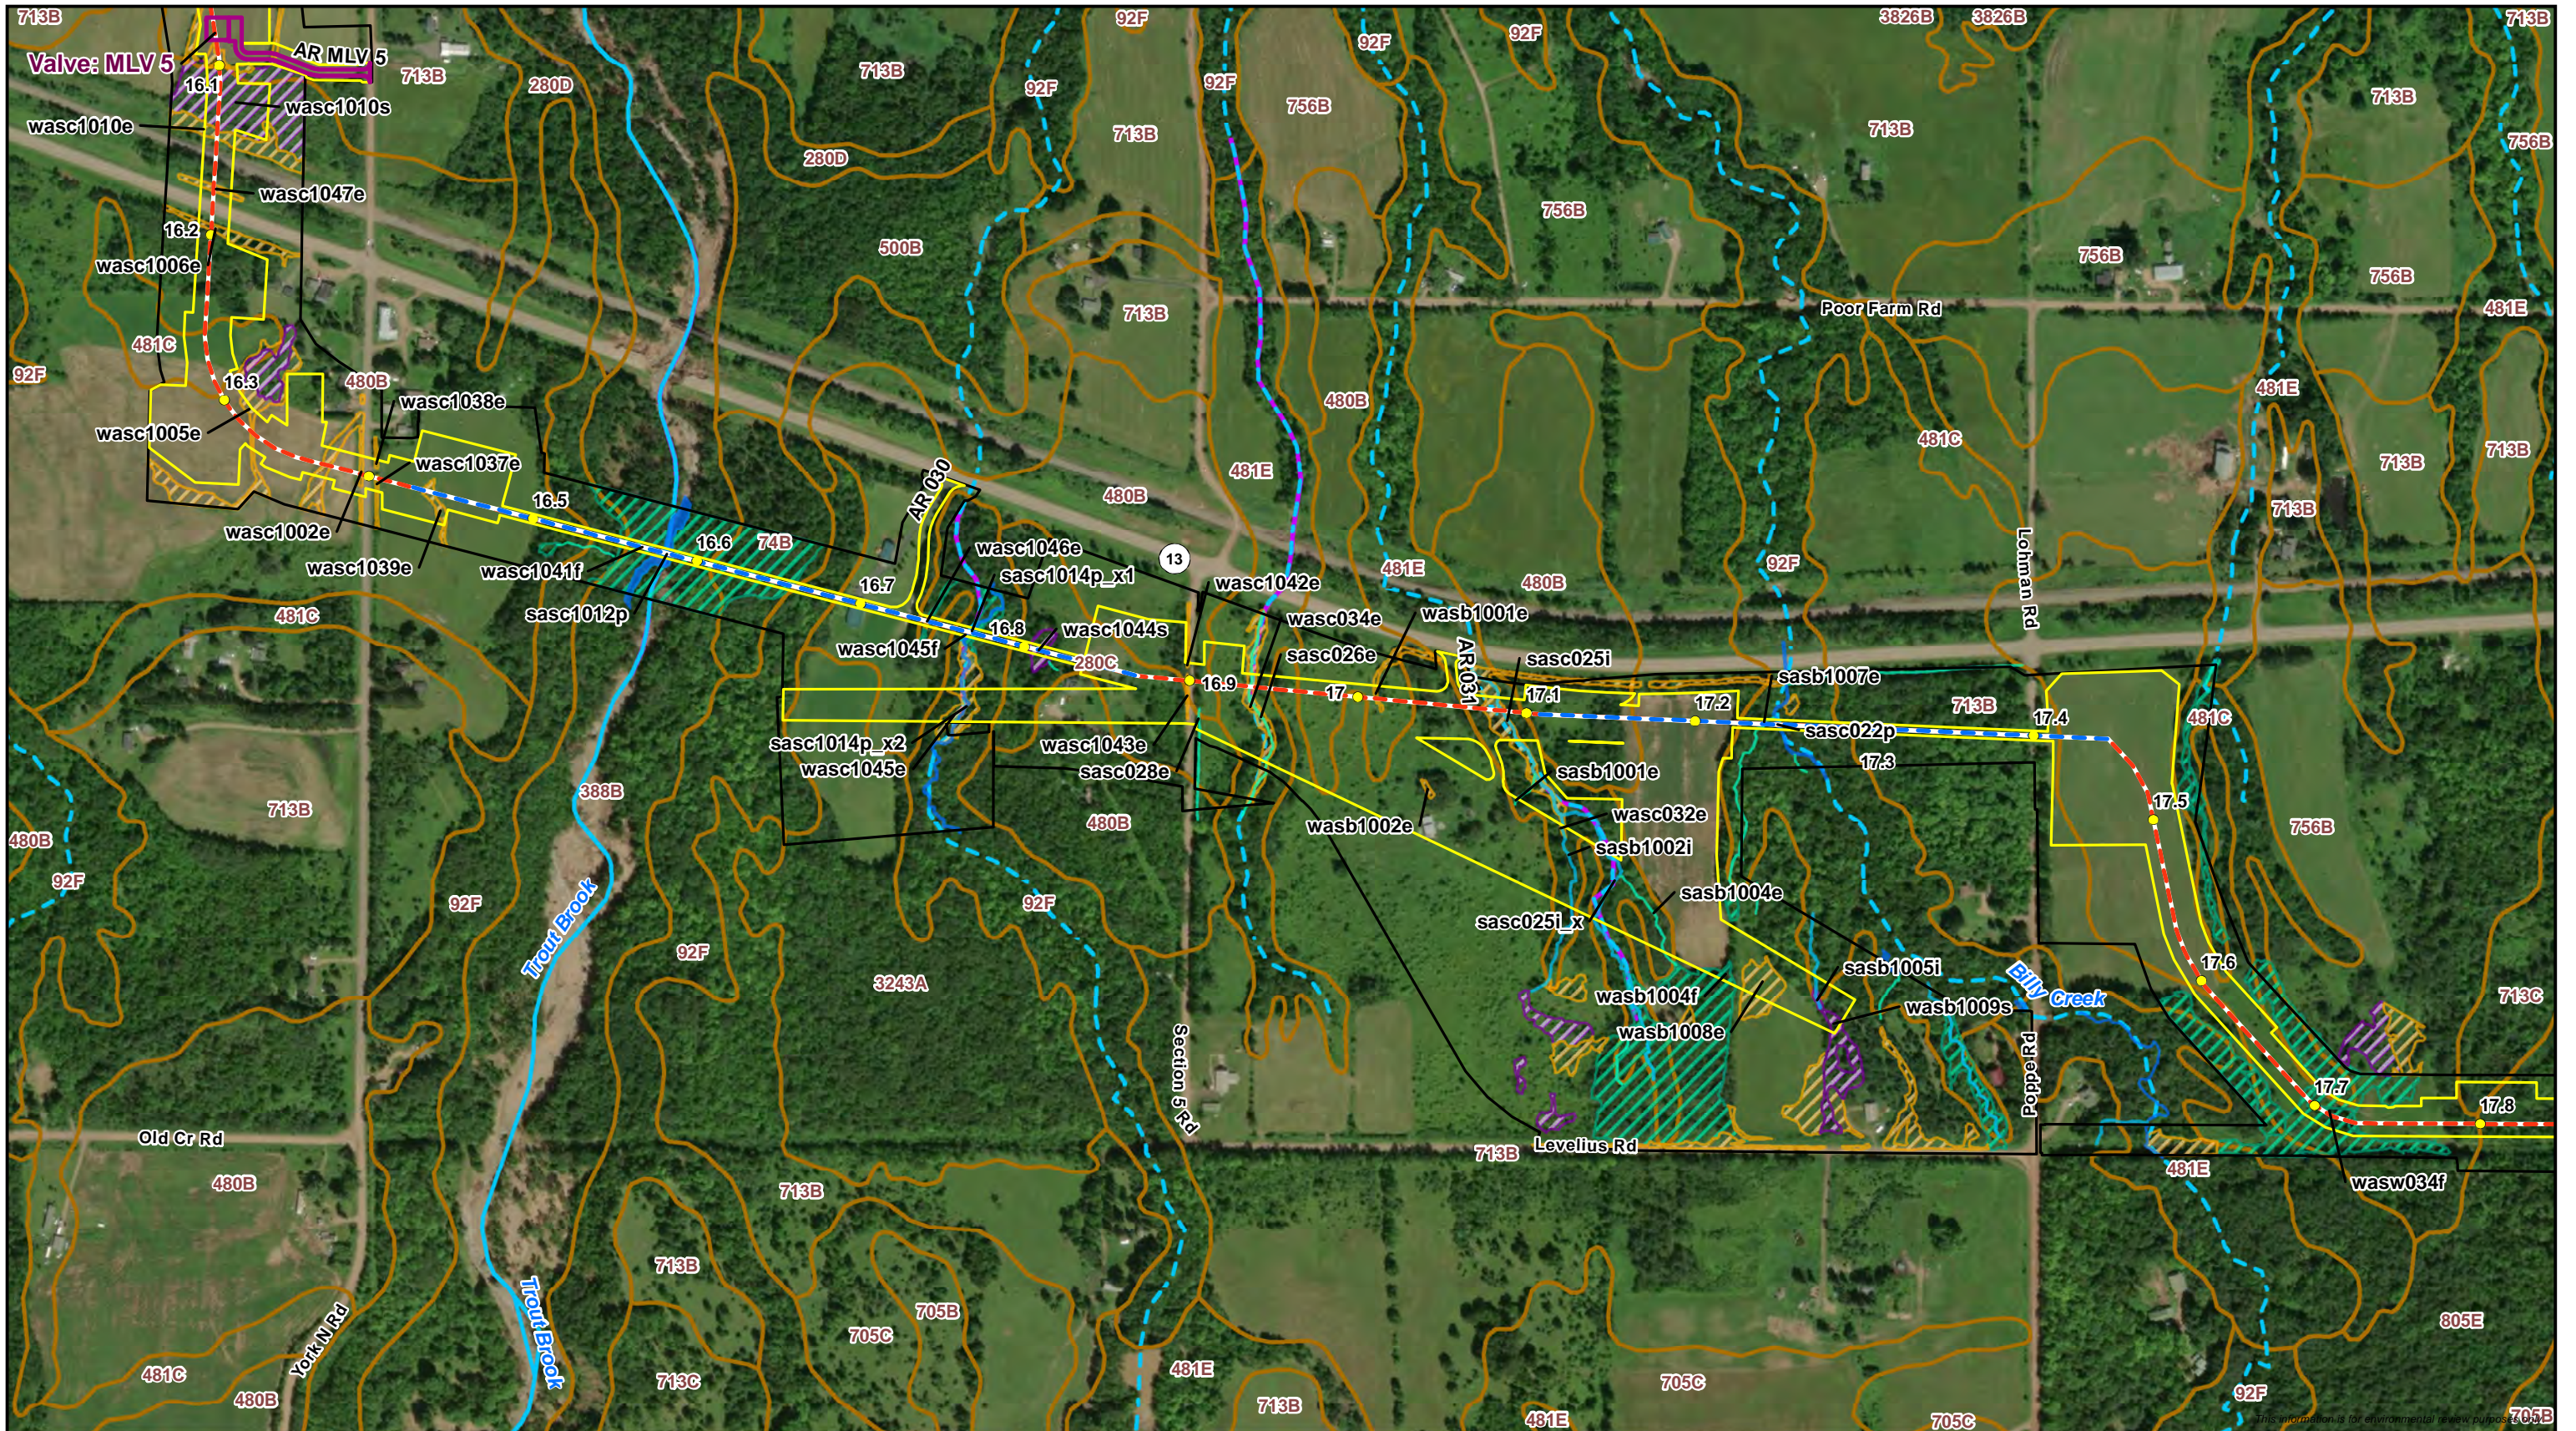

Milepost	Permanent Valve/Road	WI DNR Waterbody	Ephemeral Waterbody
Proposed Centerline	SSURGO Map Unit	Delineated Waterbody	Delineated Wetland
HDD/Direct Bore	Wisconsin DNR 24K Hydro	Pond	PFO Wetland
Proposed Workspace	Perennial Stream/River	Perennial Waterbody	PSS Wetland
Survey Complete	Intermittent Stream	Intermittent Waterbody	PEM Wetland

Attachment B
Delineated Wetlands and Waterbodies
Line 5 Wisconsin Segment Relocation Project
Enbridge Energy, L.P.
Ashland County, Wisconsin

Page 22 of 50

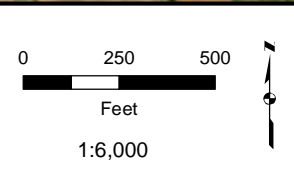

● Milepost	SSURGO Map Unit	Delineated Waterbody	Delineated Wetland
- - - Proposed Centerline	Wisconsin DNR 24K Hydro	■ Pond	■ PFO Wetland
- - - HDD/Direct Bore	■ Perennial Stream/River	■ Perennial Waterbody	■ PSS Wetland
■ Proposed Workspace	■ Intermittent Stream	■ Intermittent Waterbody	■ PEM Wetland
■ Survey Complete	■ WI DNR Waterbody	■ Ephemeral Waterbody	



Attachment B
 Delineated Wetlands and Waterbodies
 Line 5 Wisconsin Segment Relocation Project
 Enbridge Energy, L.P.
 Ashland County, Wisconsin

