
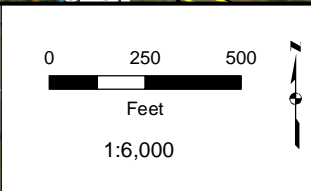


Wisconsin DNR 24K Hydro Delineated Waterbody		Delineated Wetland	
● Milepost	— Perennial Stream/River	■ Pond	■ PFO Wetland
— Proposed Centerline	— Intermittent Stream	■ Perennial Waterbody	■ PSS Wetland
■ Proposed Workspace	■ WI DNR Waterbody	■ Intermittent Waterbody	■ PEM Wetland
■ Survey Complete	■ Ephemeral Waterbody		
■ SSURGO Map Unit			

Attachment B
Delineated Wetlands and Waterbodies
Line 5 Wisconsin Segment Relocation Project
Enbridge Energy, L.P.
Ashland County, Wisconsin


Page 31 of 50

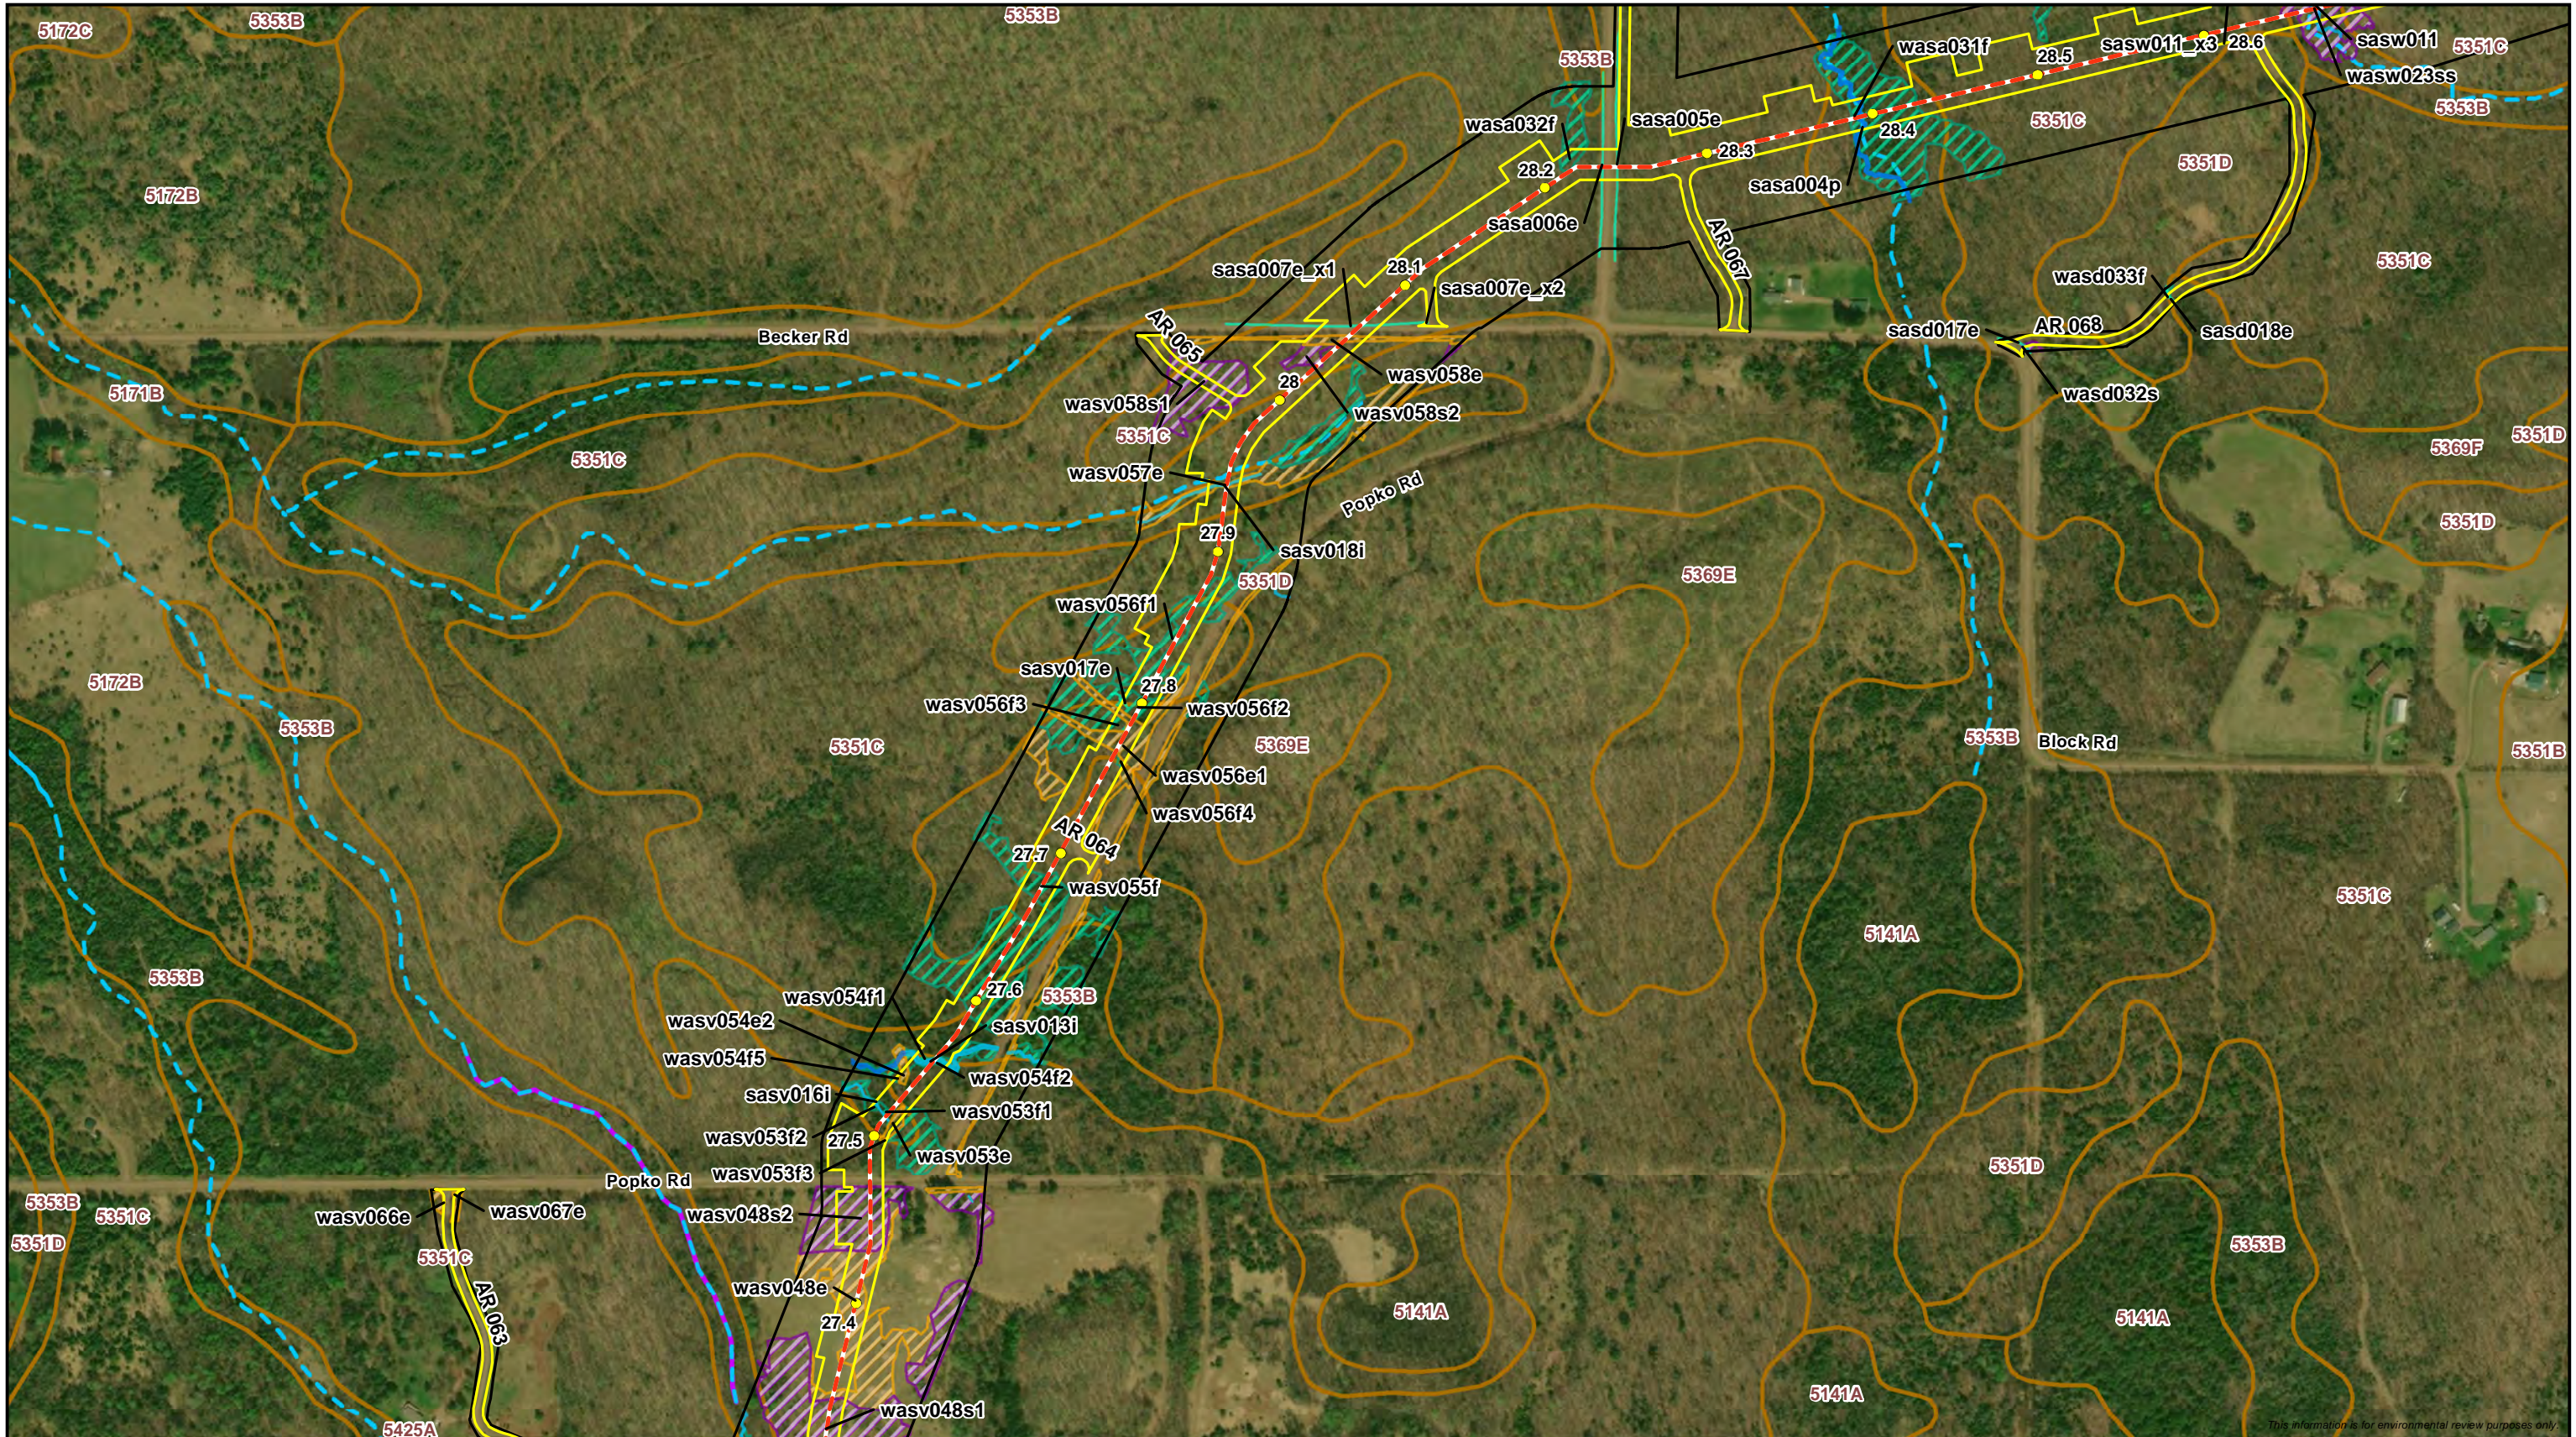

Wisconsin DNR 24K Hydro Delineated Waterbody		Delineated Wetland	
● Milepost	— Perennial Stream/River	■ Pond	■ PFO Wetland
— Proposed Centerline	— Intermittent Stream	■ Perennial Waterbody	■ PSS Wetland
■ Proposed Workspace	■ WI DNR Waterbody	■ Intermittent Waterbody	■ PEM Wetland
■ Survey Complete		■ Ephemeral Waterbody	
■ SSURGO Map Unit			

Attachment B
Delineated Wetlands and Waterbodies
Line 5 Wisconsin Segment Relocation Project
Enbridge Energy, L.P.
Ashland County, Wisconsin


Page 32 of 50

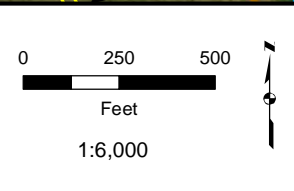


Wisconsin DNR 24K Hydro Delineated Waterbody		Delineated Wetland	
● Milepost	— Perennial Stream/River	■ Pond	■ PFO Wetland
— Proposed Centerline	— Intermittent Stream	■ Perennial Waterbody	■ PSS Wetland
■ Proposed Workspace	■ WI DNR Waterbody	■ Intermittent Waterbody	■ PEM Wetland
■ Survey Complete	■ Ephemeral Waterbody		
■ SSURGO Map Unit			

Attachment B
Delineated Wetlands and Waterbodies
Line 5 Wisconsin Segment Relocation Project
Enbridge Energy, L.P.
Ashland County, Wisconsin

Page 33 of 50

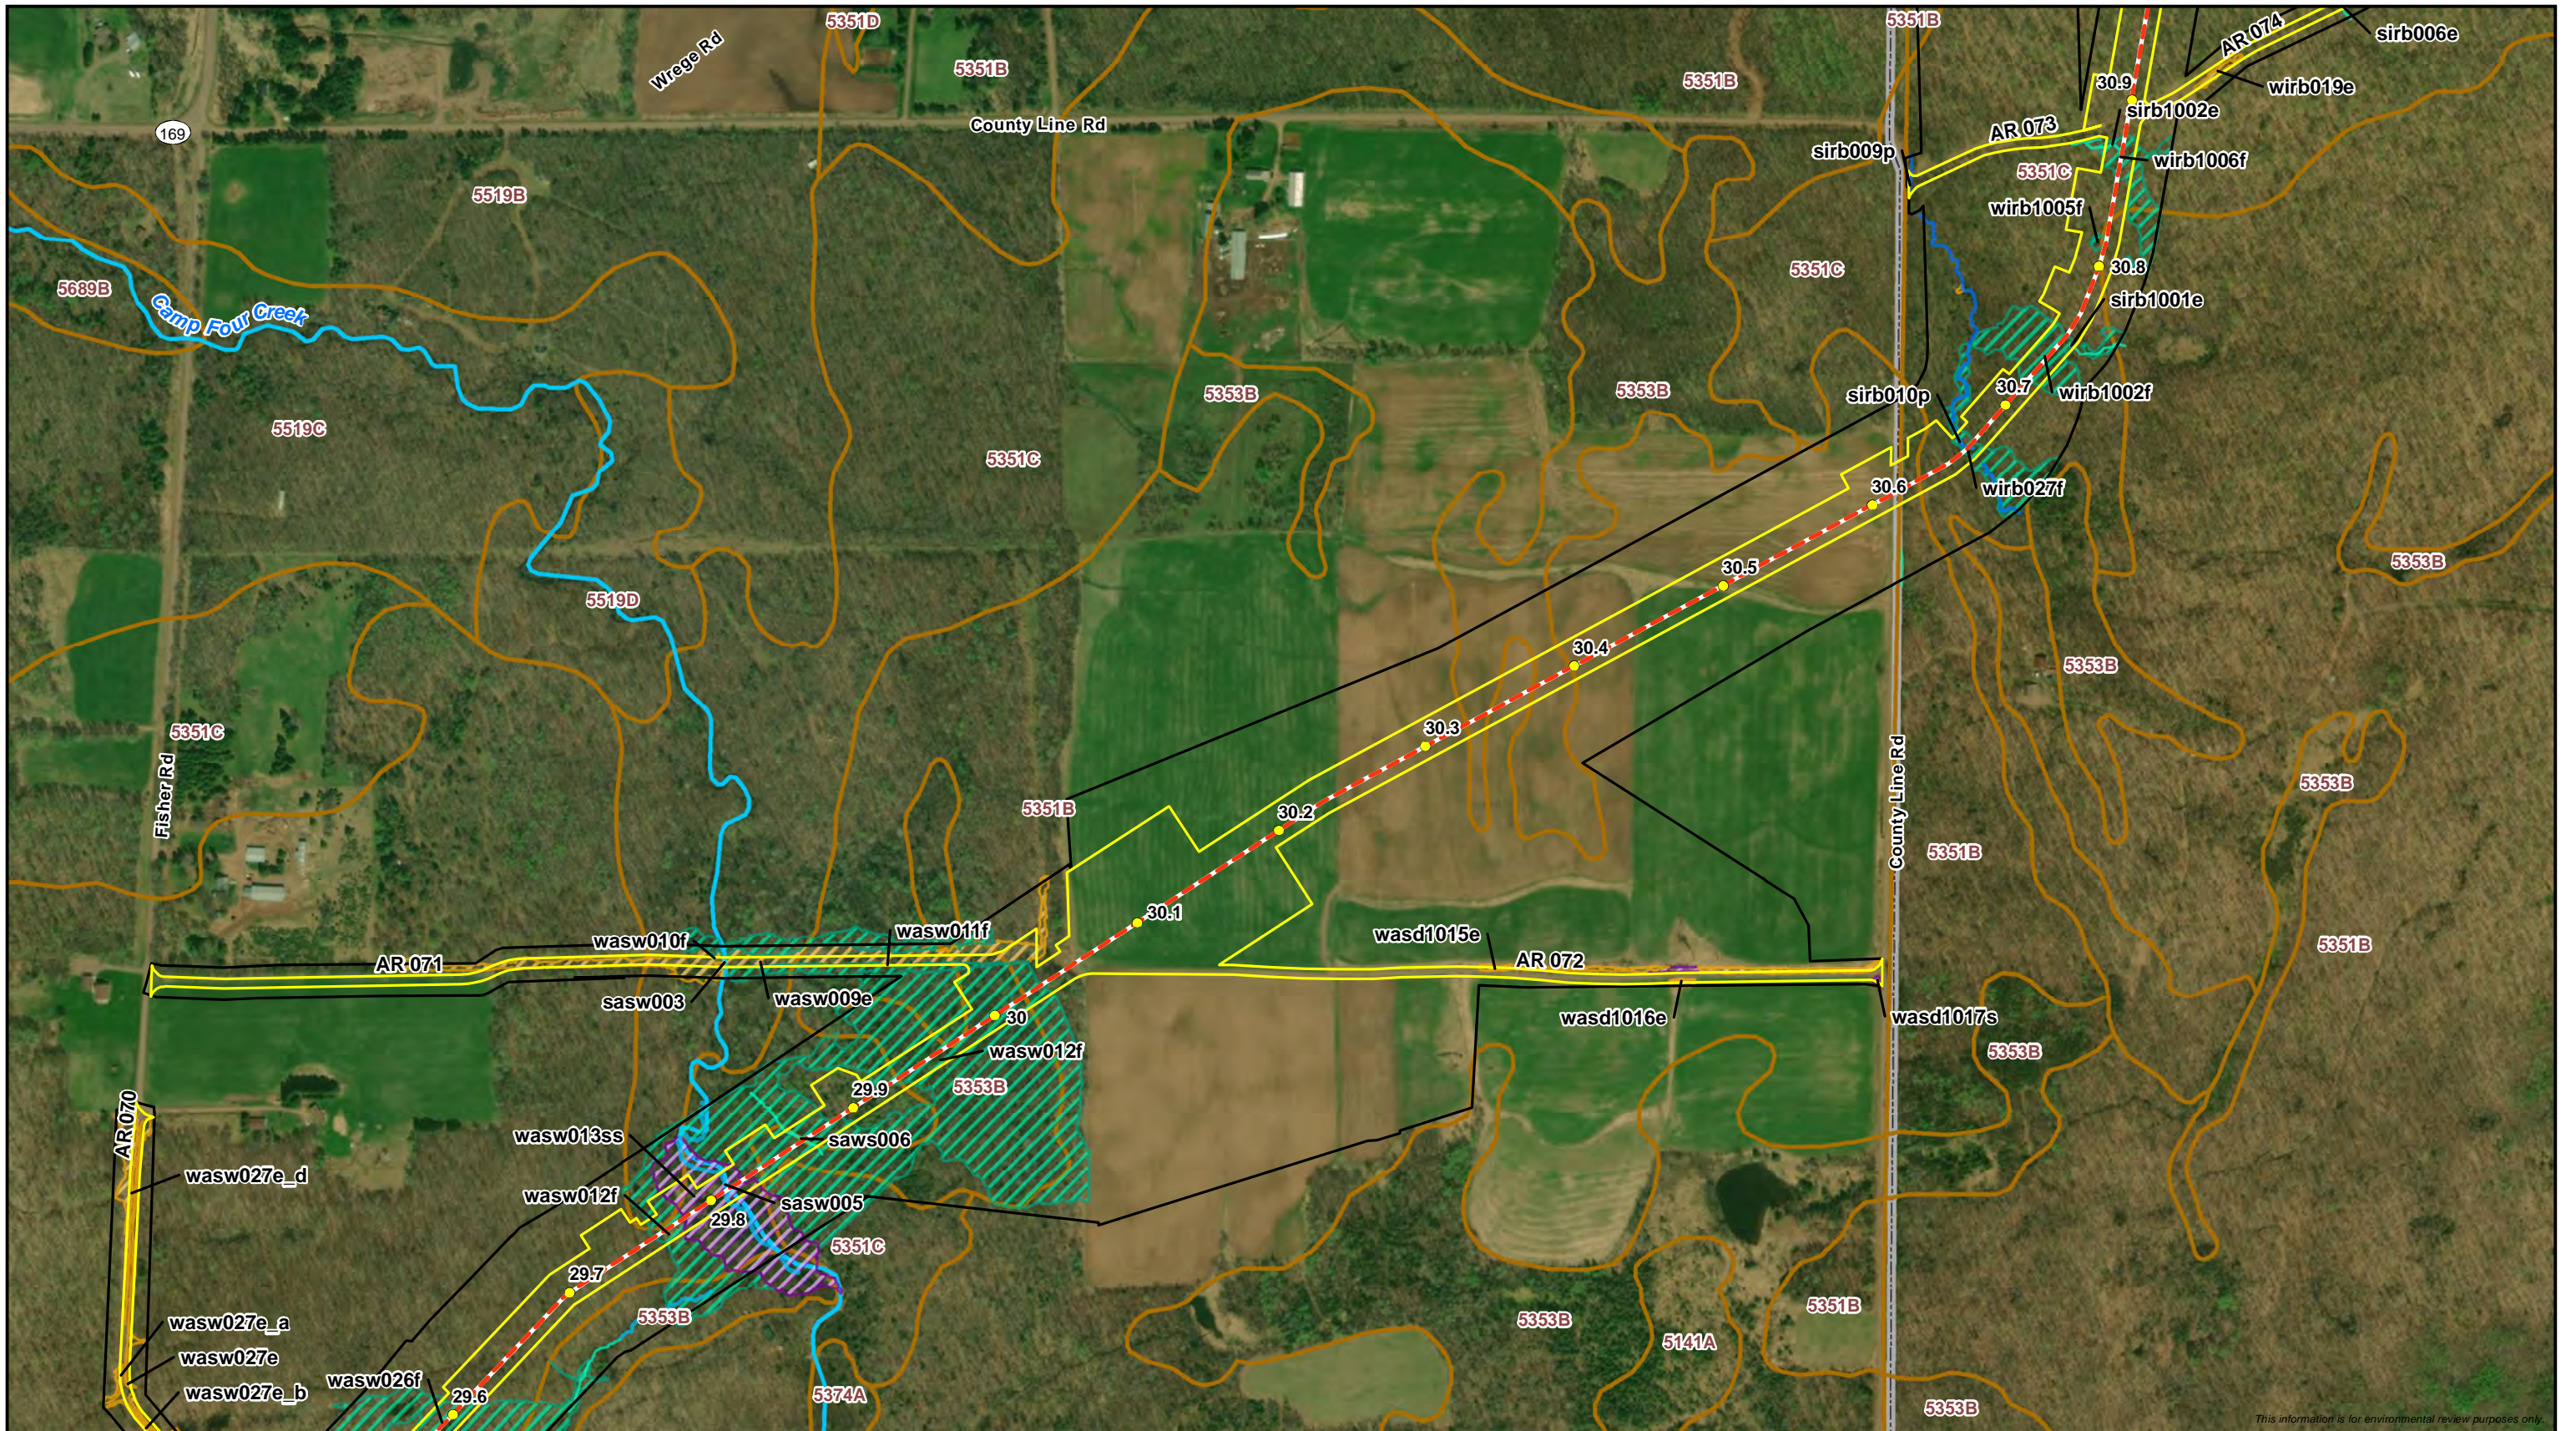

This information is for environmental review purposes only.

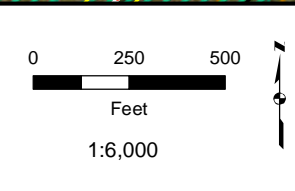


Wisconsin DNR 24K Hydro Delineated Waterbody		Delineated Wetland	
— Milepost	— Perennial Stream/River	■ Pond	■ PFO Wetland
 Proposed Centerline	— Intermittent Stream	■ Perennial Waterbody	■ PSS Wetland
 Proposed Workspace	■ WI DNR Waterbody	■ Intermittent Waterbody	■ PEM Wetland
 Survey Complete	 SSURGO Map Unit	■ Ephemeral Waterbody	




Attachment B
 Delineated Wetlands and Waterbodies
 Line 5 Wisconsin Segment Relocation Project
 Enbridge Energy, L.P.
 Ashland and Iron Counties, Wisconsin



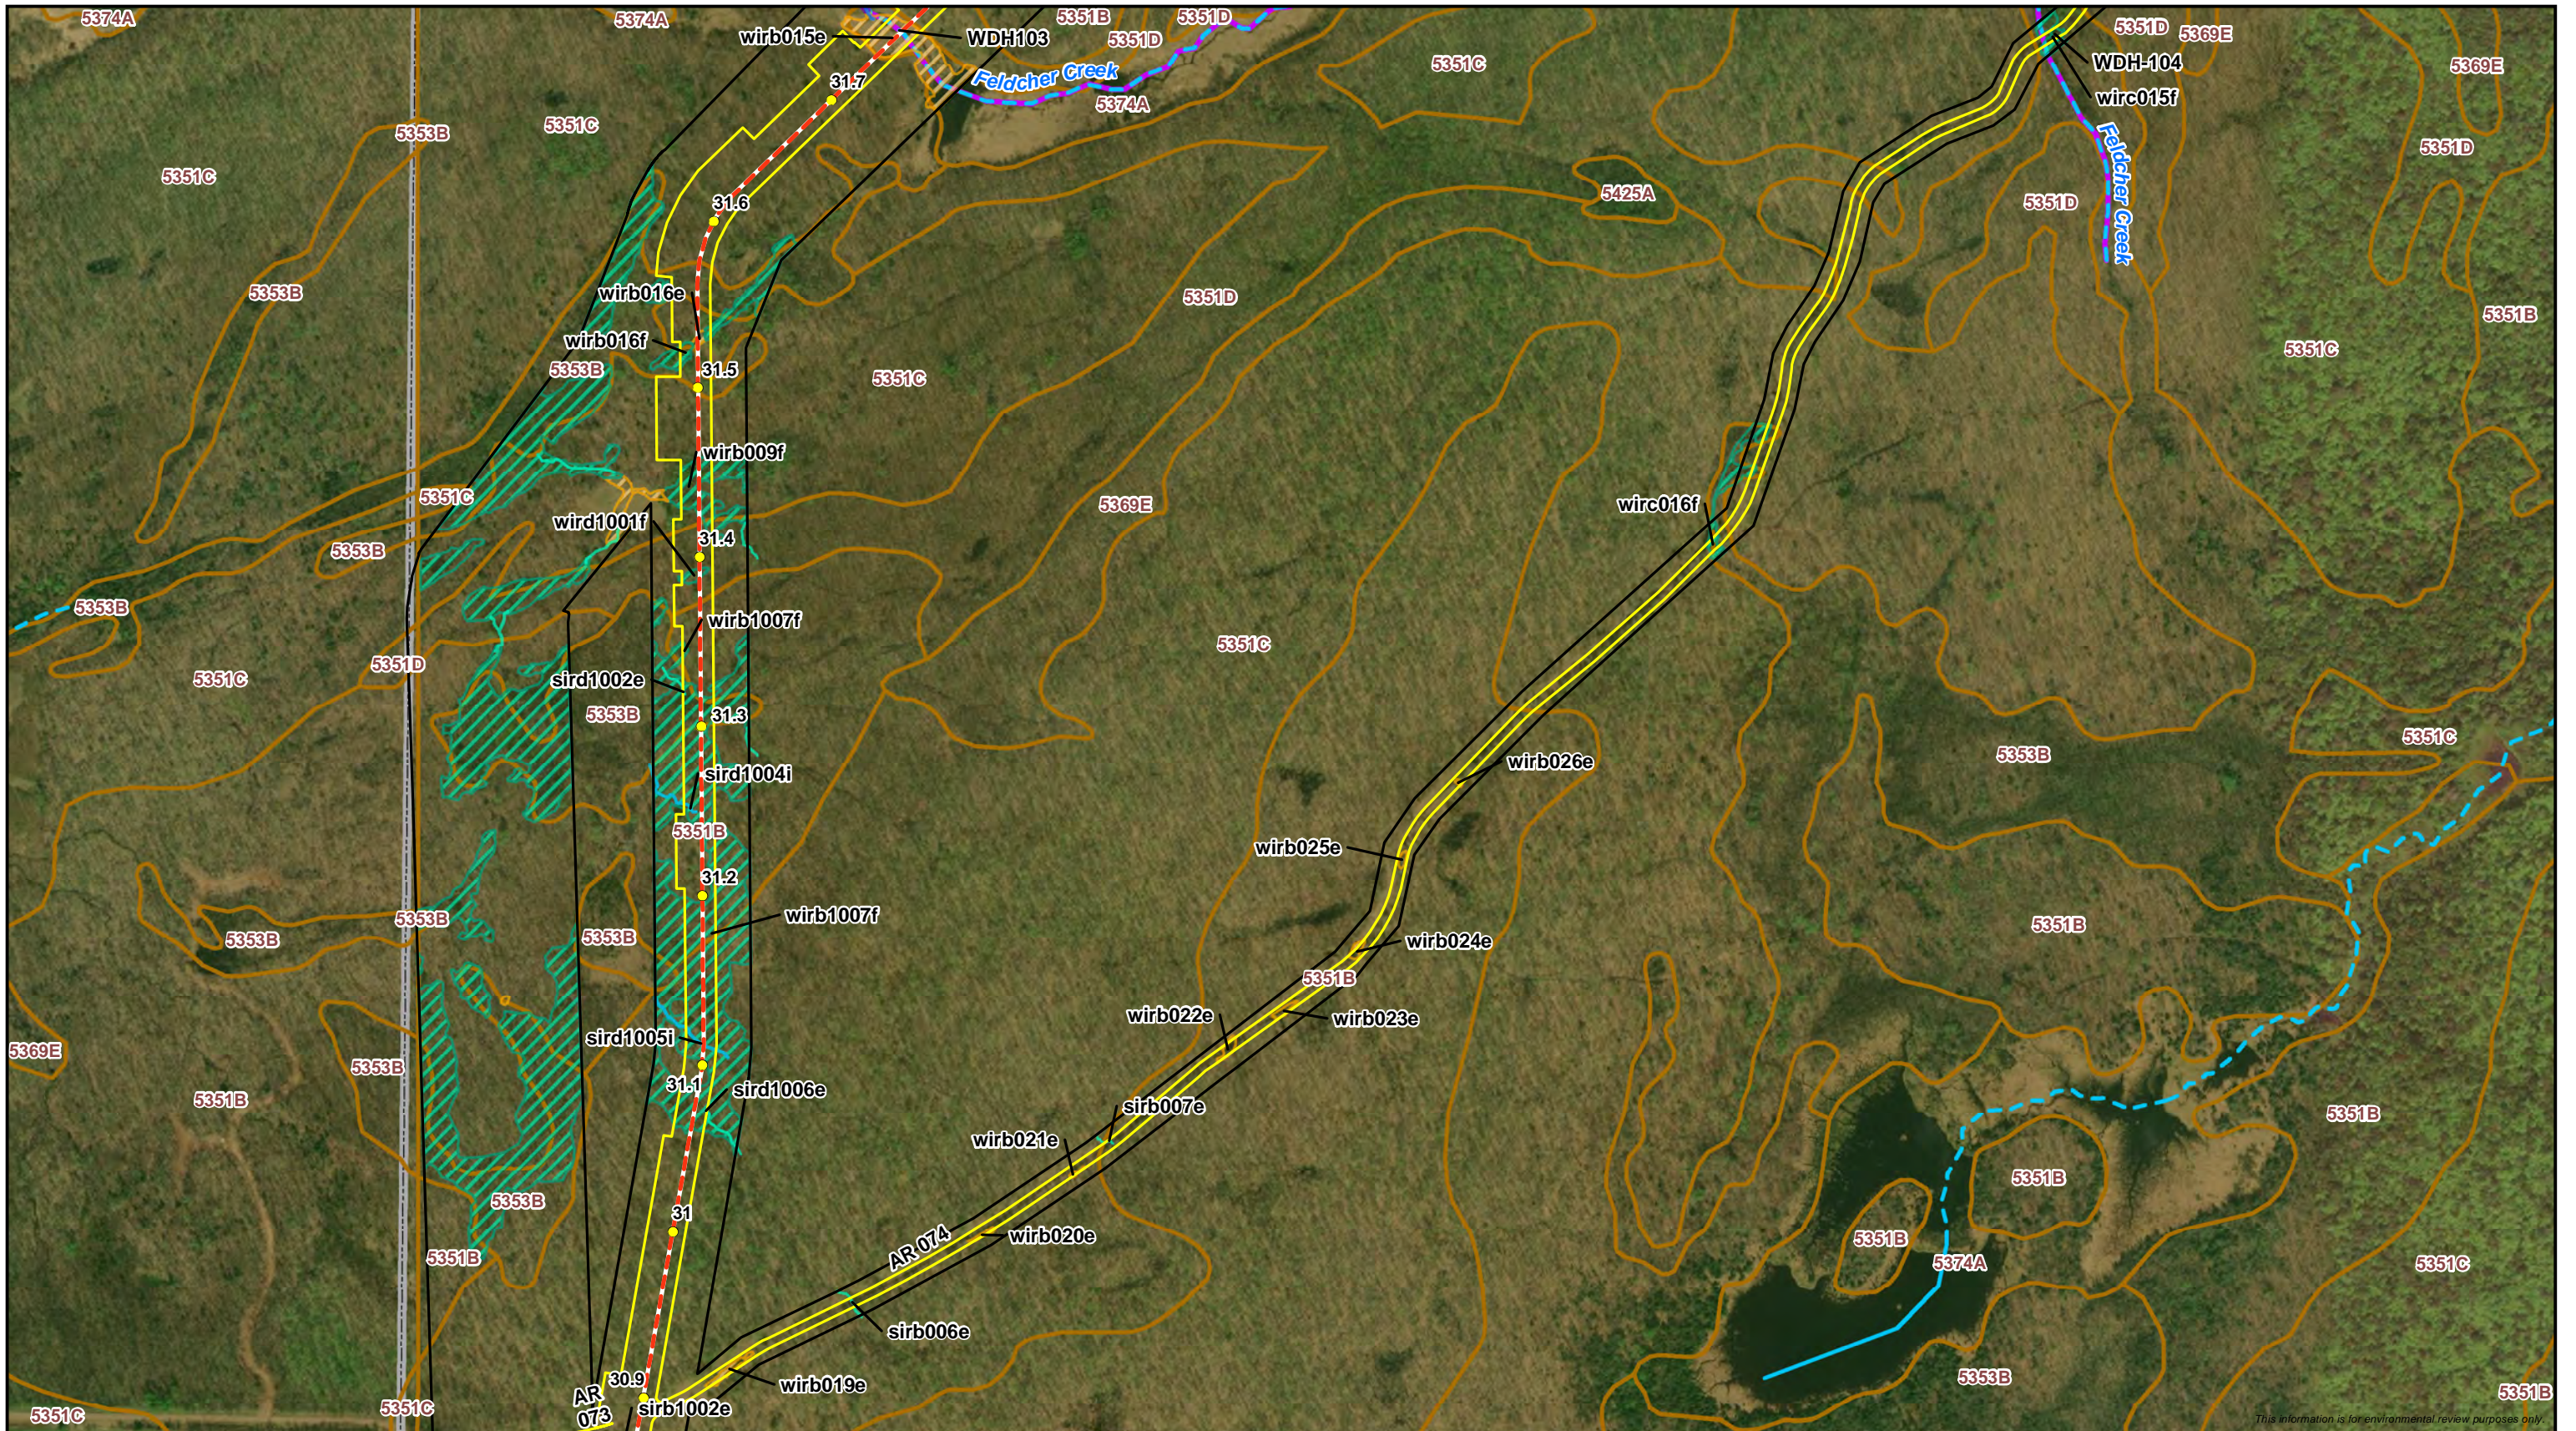

This information is for environmental review purposes only.

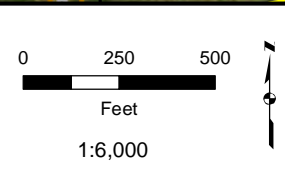


Wisconsin DNR 24K Hydro Delineated Waterbody		Delineated Wetland	
● Milepost	— Perennial Stream/River	▨ PFO Wetland	▨ PSS Wetland
— Proposed Centerline	— Intermittent Stream	▨ Pond	▨ PEM Wetland
— Proposed Workspace	— WI DNR Waterbody	▨ Perennial Waterbody	
— Survey Complete	— Ephemeral Waterbody		
— SSURGO Map Unit			



Attachment B
 Delineated Wetlands and Waterbodies
 Line 5 Wisconsin Segment Relocation Project
 Enbridge Energy, L.P.
 Iron County, Wisconsin




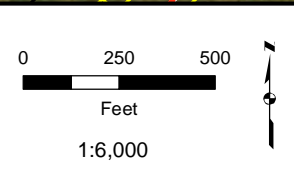


Wisconsin DNR 24K Hydro Delineated Waterbody		Delineated Wetland	
● Milepost	— Perennial Stream/River	■ Pond	■ PFO Wetland
— Proposed Centerline	— Intermittent Stream	■ Perennial Waterbody	■ PSS Wetland
— Proposed Workspace	■ WI DNR Waterbody	■ Intermittent Waterbody	■ PEM Wetland
— Survey Complete	■ Ephemeral Waterbody		
— SSURGO Map Unit			



Attachment B
 Delineated Wetlands and Waterbodies
 Line 5 Wisconsin Segment Relocation Project
 Enbridge Energy, L.P.
 Iron County, Wisconsin


This information is for environmental review purposes only.

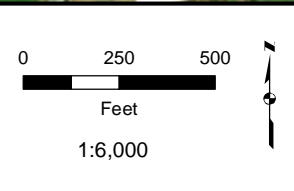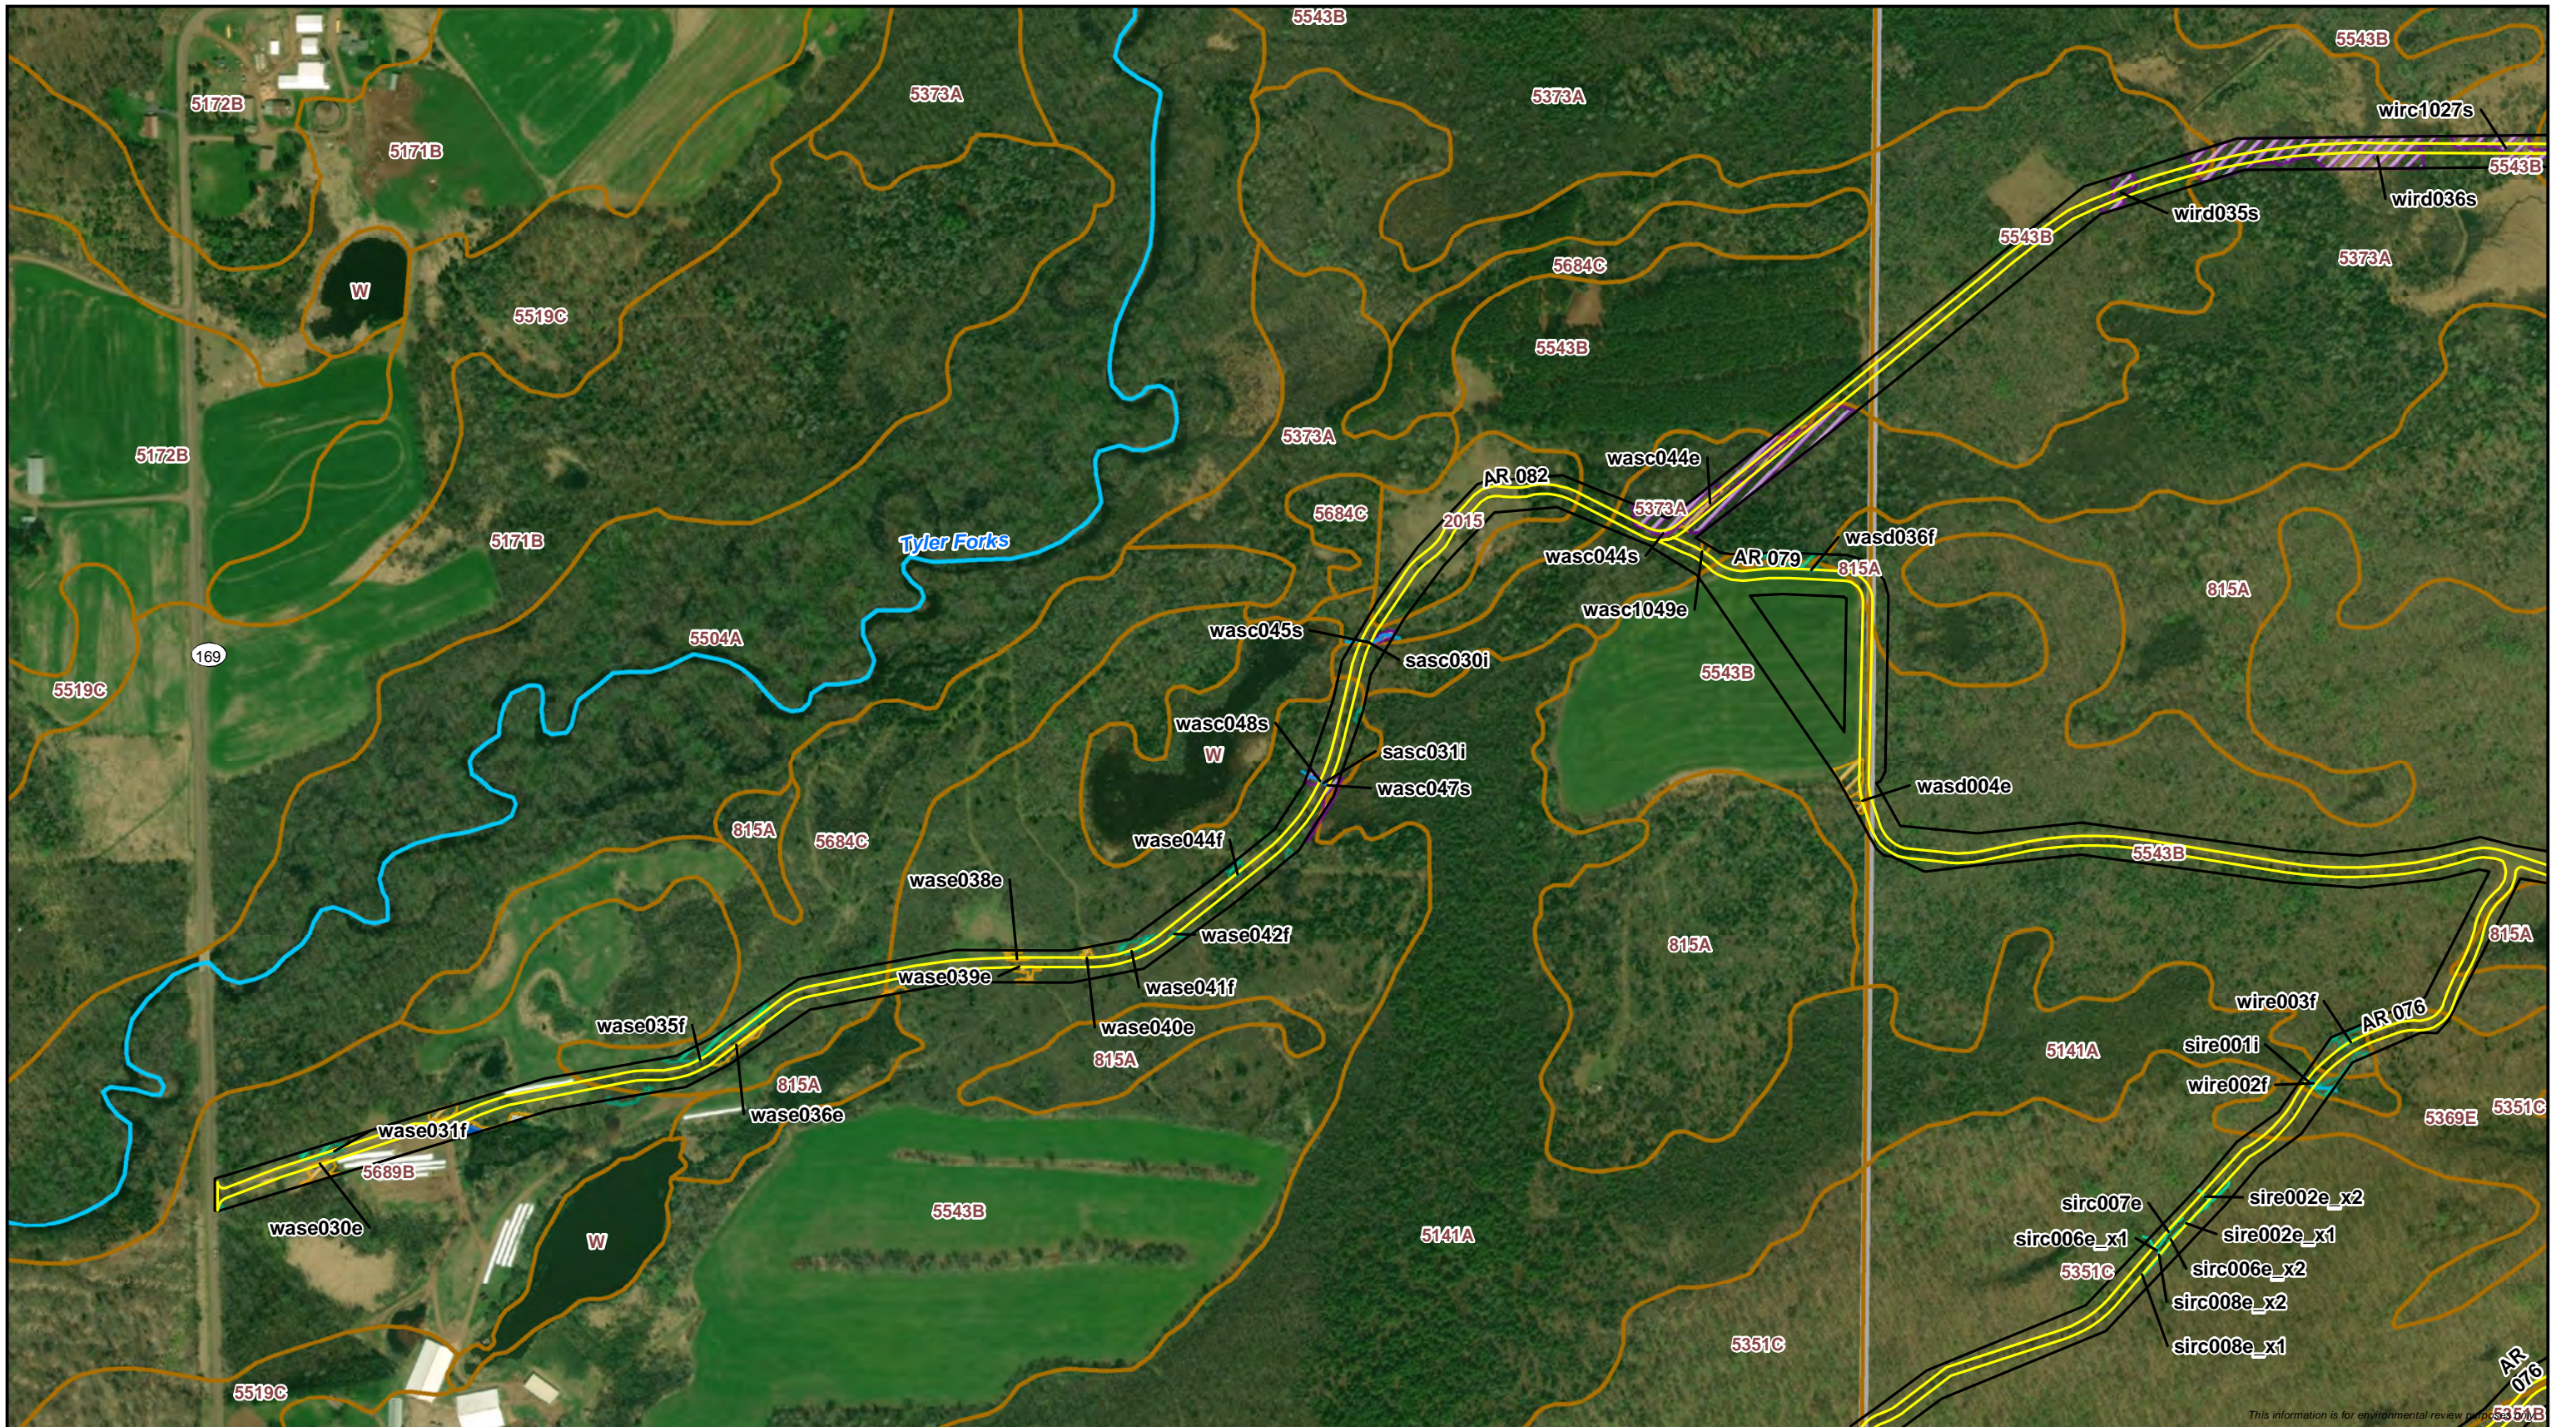


Wisconsin DNR 24K Hydro Delineated Waterbody		Delineated Wetland	
● Milepost	— Perennial Stream/River	■ Pond	■ PFO Wetland
— Proposed Centerline	— Intermittent Stream	■ Perennial Waterbody	■ PSS Wetland
■ Proposed Workspace	■ WI DNR Waterbody	■ Intermittent Waterbody	■ PEM Wetland
■ Survey Complete	■ Ephemeral Waterbody		
■ SSURGO Map Unit			

Attachment B
Delineated Wetlands and Waterbodies
Line 5 Wisconsin Segment Relocation Project
Enbridge Energy, L.P.
Ashland and Iron Counties, Wisconsin

Page 37 of 50

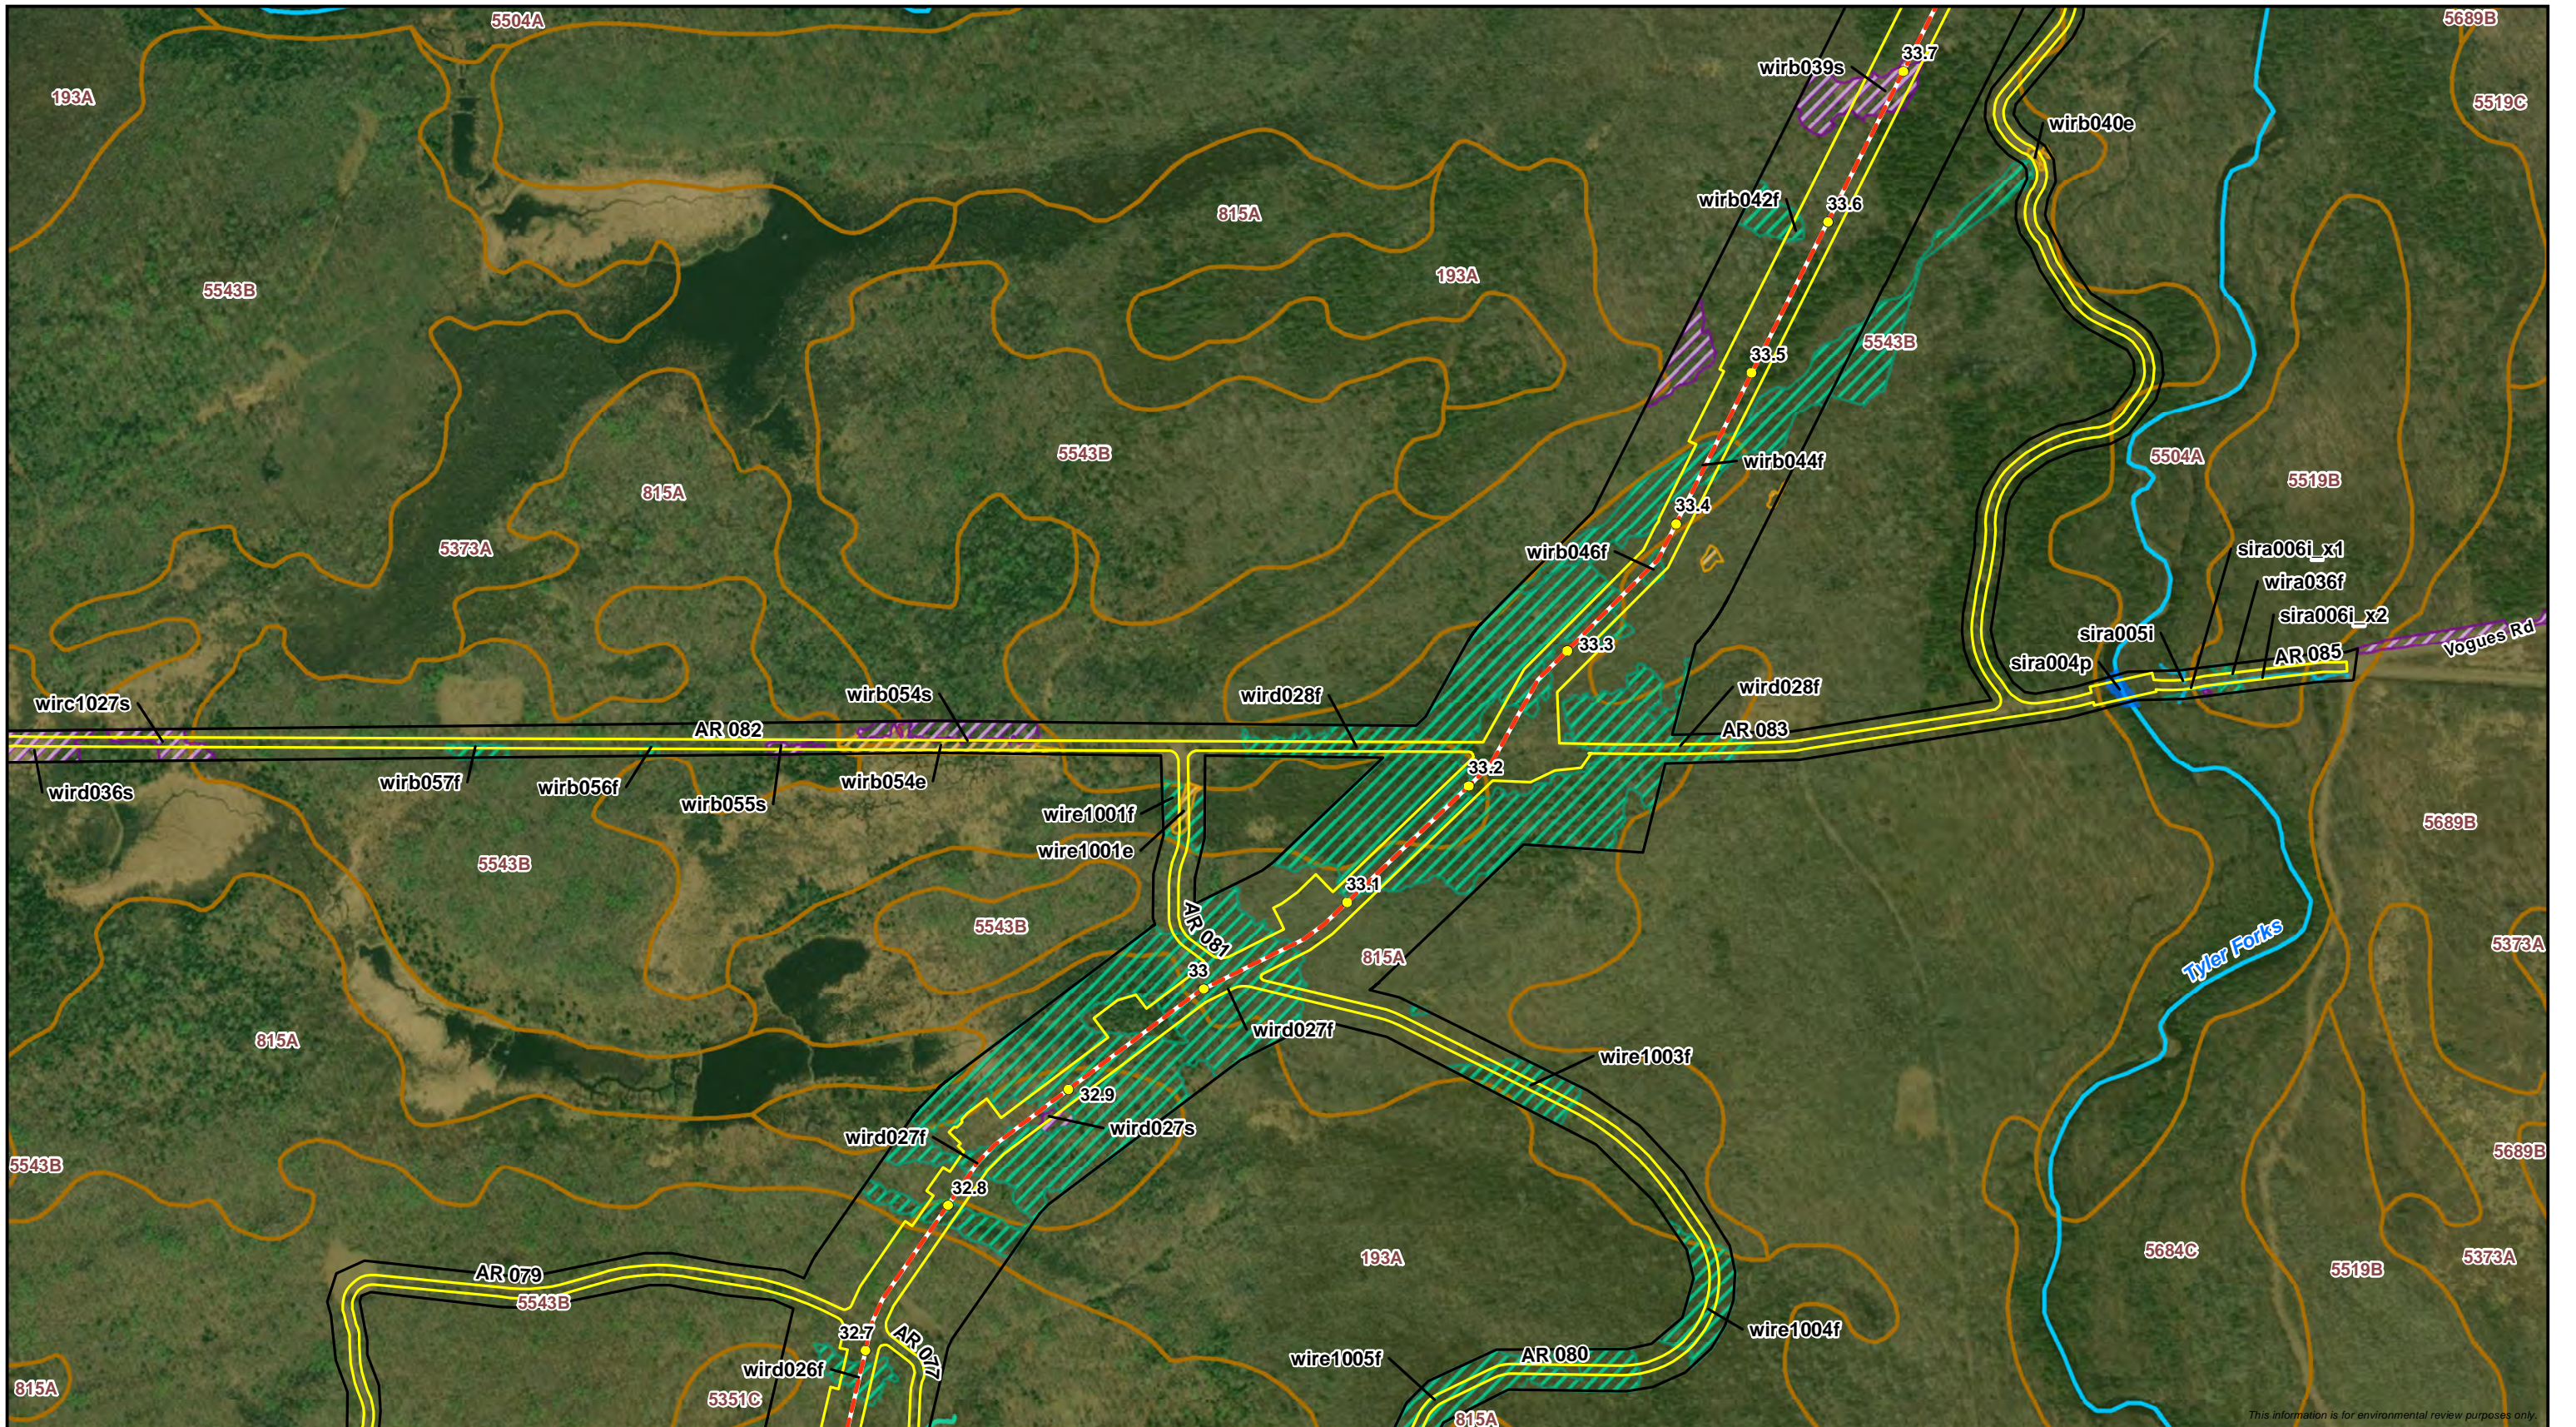

This information is for environmental review purposes only.

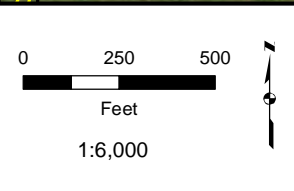

Wisconsin DNR 24K Hydro Delineated Waterbody		Delineated Wetland	
● Milepost	— Perennial Stream/River	■ Pond	■ PFO Wetland
— Proposed Centerline	— Intermittent Stream	■ Perennial Waterbody	■ PSS Wetland
■ Proposed Workspace	■ WI DNR Waterbody	■ Intermittent Waterbody	■ PEM Wetland
■ Survey Complete	■ Ephemeral Waterbody		
■ SSURGO Map Unit			



Attachment B
 Delineated Wetlands and Waterbodies
 Line 5 Wisconsin Segment Relocation Project
 Enbridge Energy, L.P.
 Iron County, Wisconsin

