


● Milepost	■ Survey Complete	■ WI DNR Waterbody	■ WWI Wetland
- - - Proposed Centerline	■ Survey Needed	■ Delineated Waterbody	■ Delineated Wetland
- - - Proposed Workspace	■ Wisconsin DNR 24K Hydro	■ Perennial Waterbody	■ PFO Wetland
■ SSURGO Map Unit	■ Perennial Stream/River	■ Intermittent Waterbody	■ PSS Wetland
	■ Intermittent Stream	■ Ephemeral Waterbody	■ PEM Wetland

Attachment B
Delineated Wetlands and Waterbodies
Line 5 Wisconsin Segment Relocation Project
 Enbridge Energy, L.P.
 Ashland County, Wisconsin



Page 24 of 48

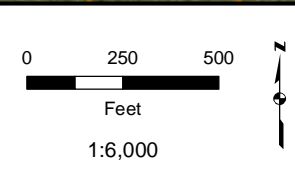

● Milepost	■ Survey Complete	■ WI DNR Waterbody	■ WWI Wetland
- - - Proposed Centerline	■ Survey Needed	■ Delineated Waterbody	■ Delineated Wetland
■ Proposed Workspace	■ Wisconsin DNR 24K Hydro	■ Perennial Waterbody	■ PFO Wetland
■ SSURGO Map Unit	■ Perennial Stream/River	■ Intermittent Waterbody	■ PSS Wetland
	■ Intermittent Stream	■ Ephemeral Waterbody	■ PEM Wetland

Attachment B
Delineated Wetlands and Waterbodies
Line 5 Wisconsin Segment Relocation Project
 Enbridge Energy, L.P.
 Ashland County, Wisconsin

Page 25 of 48

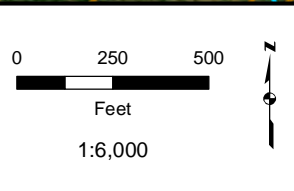
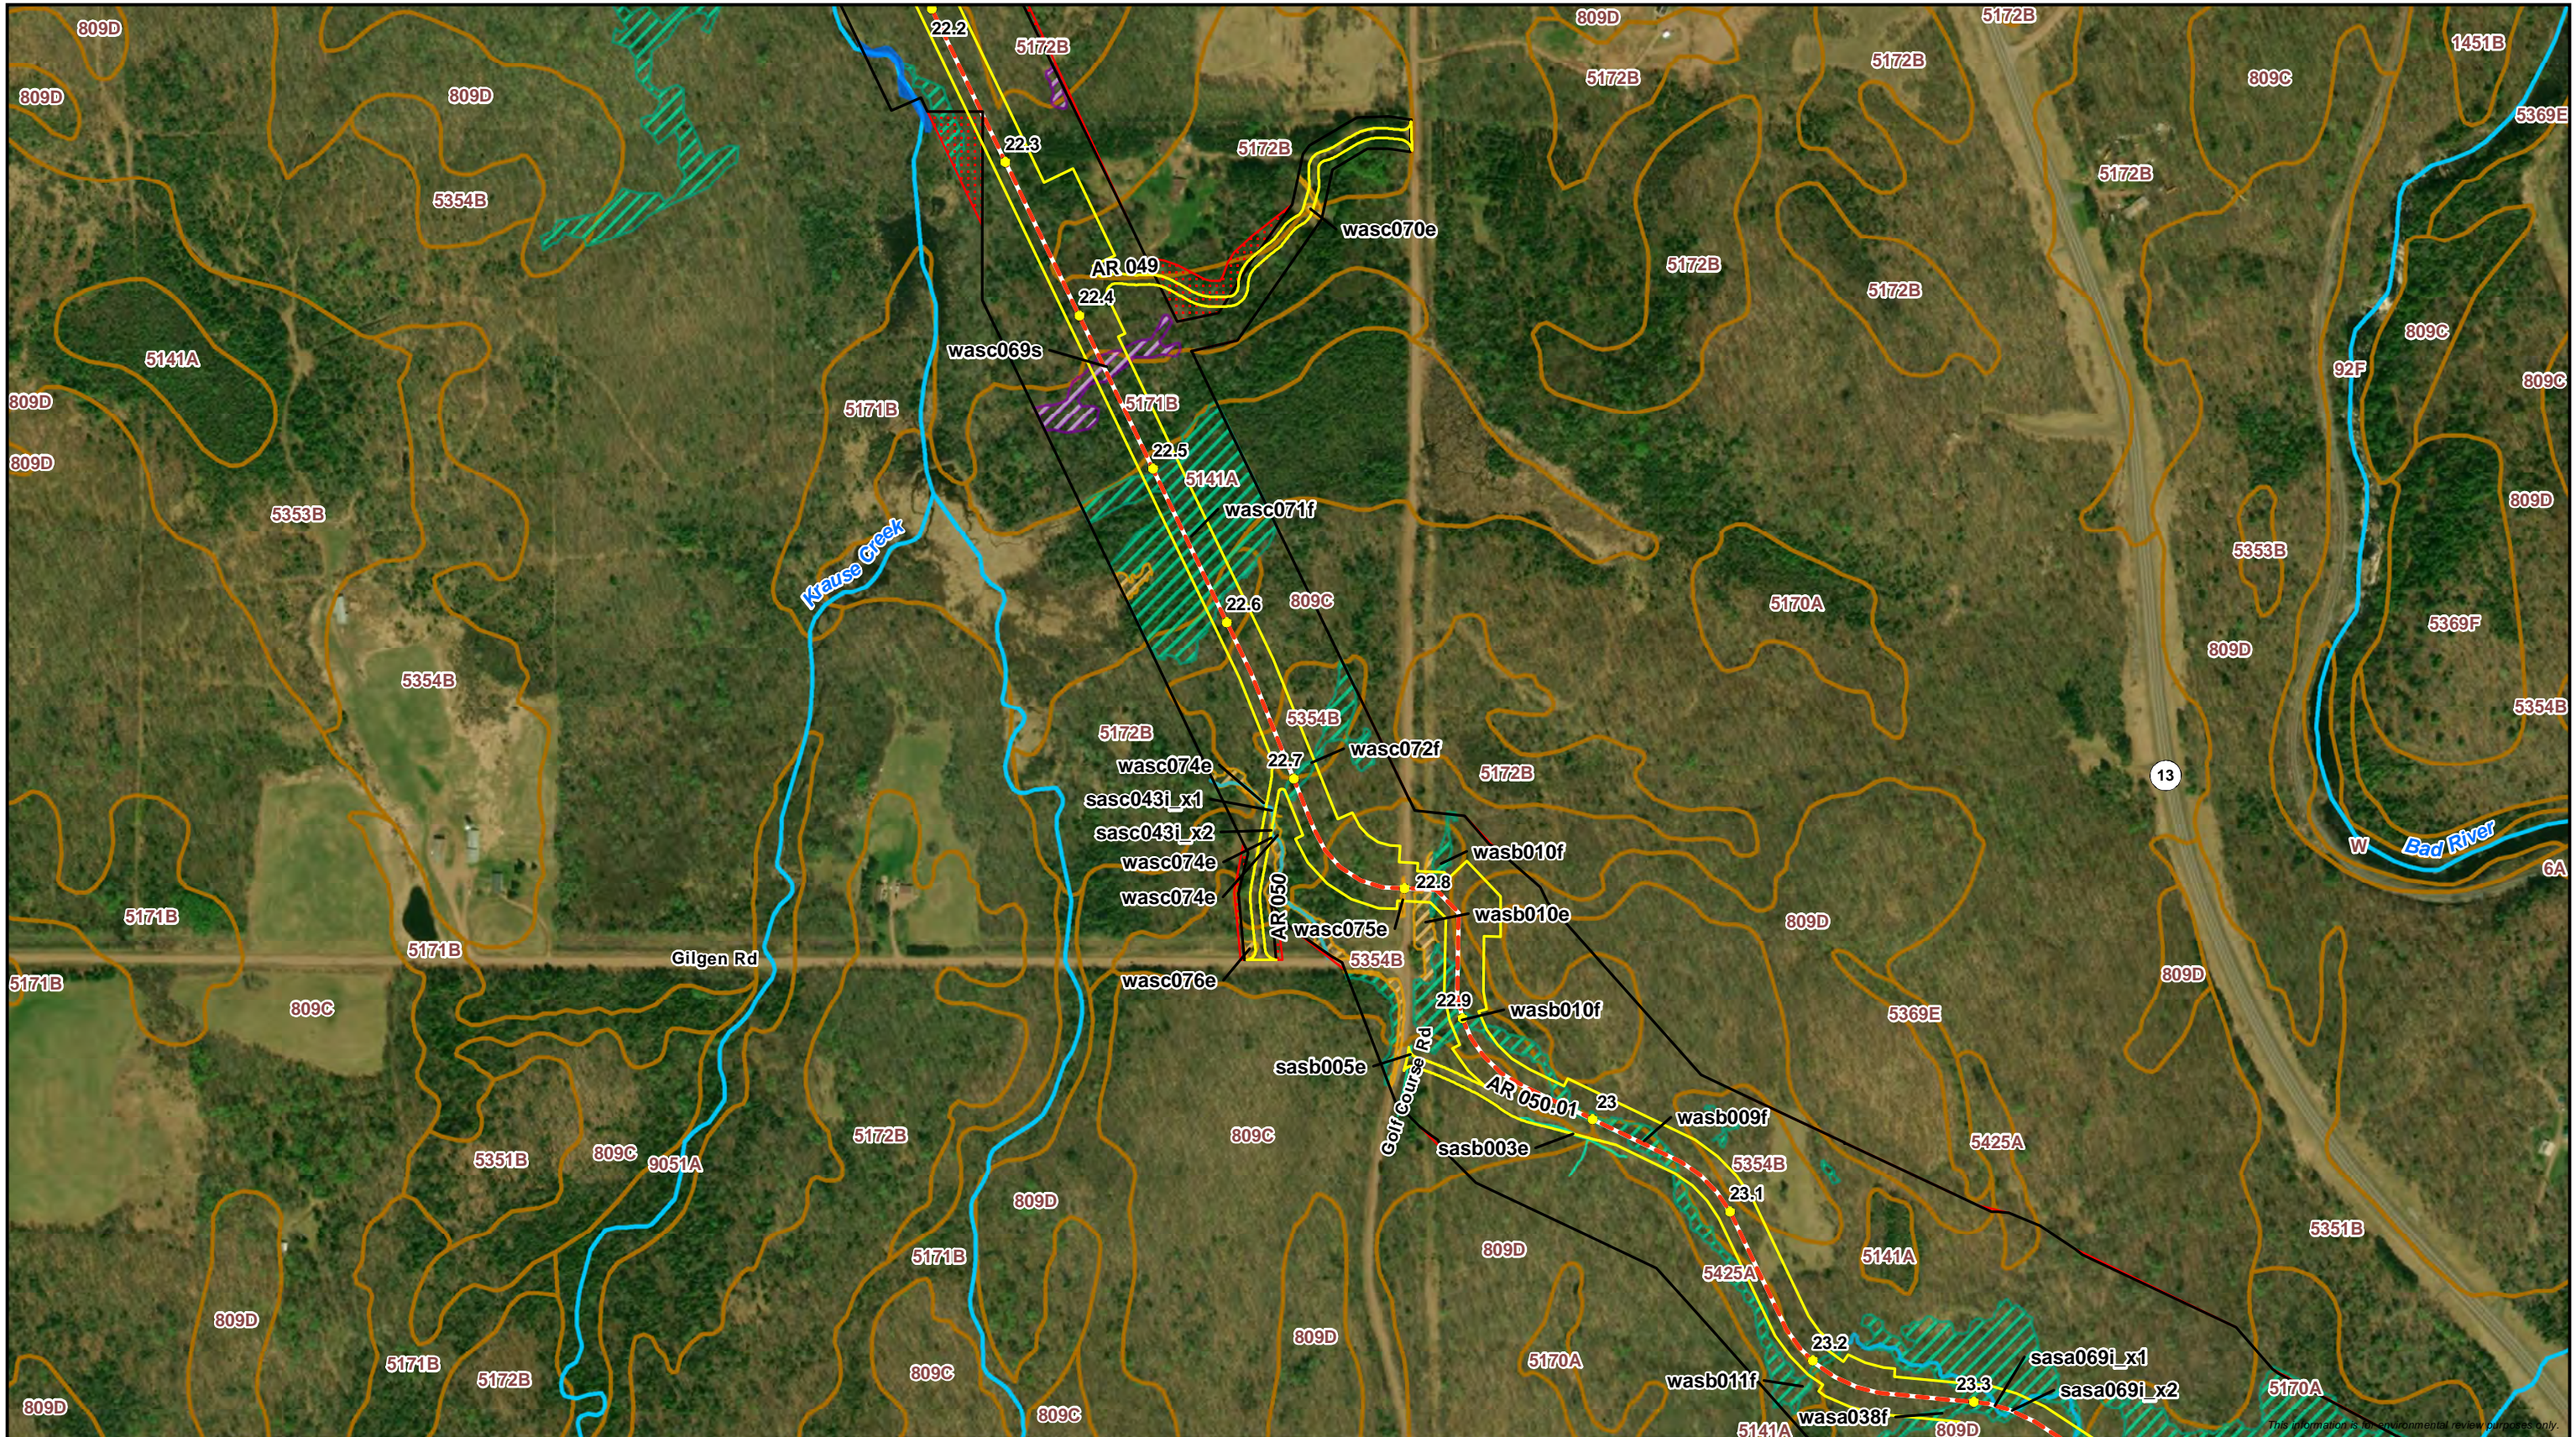


● Milepost	— Survey Complete	■ WI DNR Waterbody	■ WWI Wetland
- - - Proposed Centerline	⋯ Survey Needed	■ Delineated Waterbody	■ Delineated Wetland
■ Proposed Workspace	■ Wisconsin DNR 24K Hydro	■ Perennial Waterbody	■ PFO Wetland
■ SSURGO Map Unit	■ Perennial Stream/River	■ Intermittent Waterbody	■ PSS Wetland
	■ Intermittent Stream	■ Ephemeral Waterbody	■ PEM Wetland

Attachment B
Delineated Wetlands and Waterbodies
Line 5 Wisconsin Segment Relocation Project
 Enbridge Energy, L.P.
 Ashland County, Wisconsin

Page 26 of 48

DRAWN BY: R.Cutting

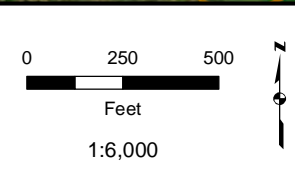
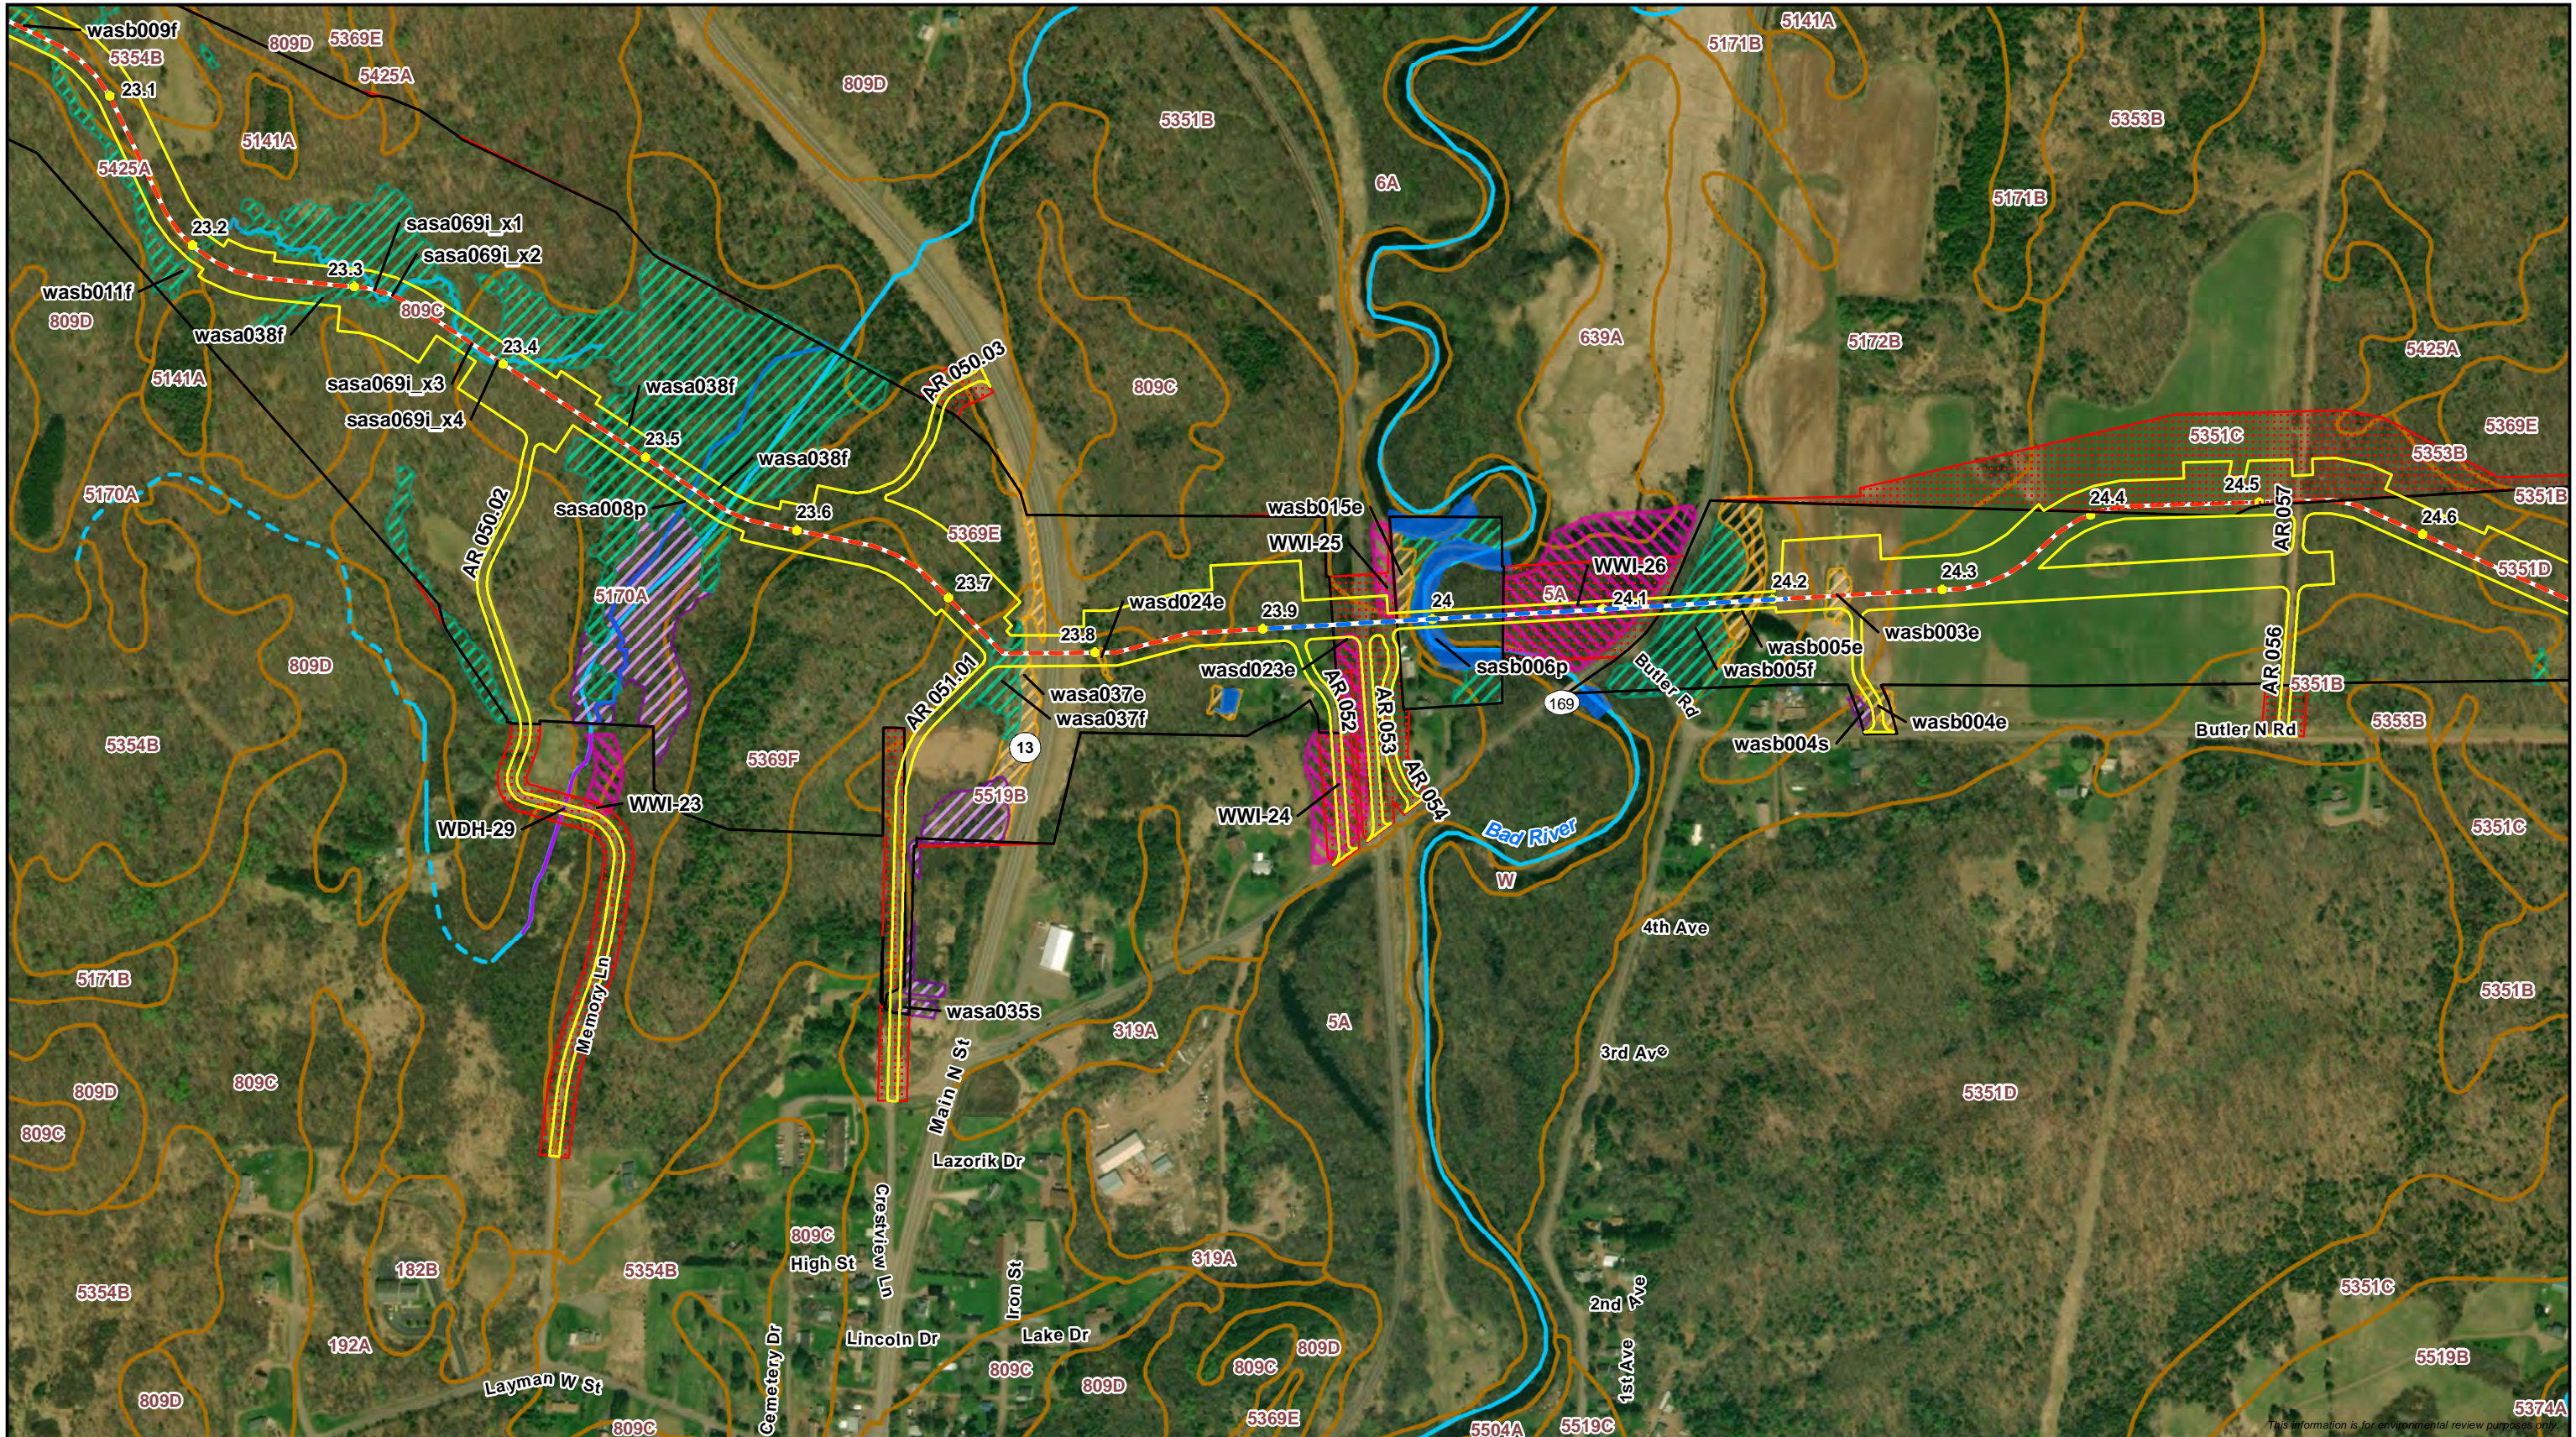


● Milepost	— Survey Complete	■ WI DNR Waterbody	■ WWI Wetland
— Proposed Centerline	⋯ Survey Needed	■ Delineated Waterbody	■ Delineated Wetland
— Horizontal Directional Drill	■ Wisconsin DNR 24K Hydro	■ Perennial Waterbody	■ PFO Wetland
■ Proposed Workspace	— Perennial Stream/River	■ Intermittent Waterbody	■ PSS Wetland
■ SSURGO Map Unit	— Intermittent Stream	■ Ephemeral Waterbody	■ PEM Wetland



Attachment B
Delineated Wetlands and Waterbodies
Line 5 Wisconsin Segment Relocation Project
 Enbridge Energy, L.P.
 Ashland County, Wisconsin





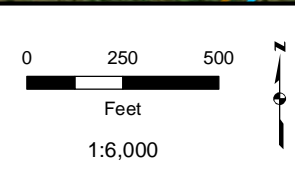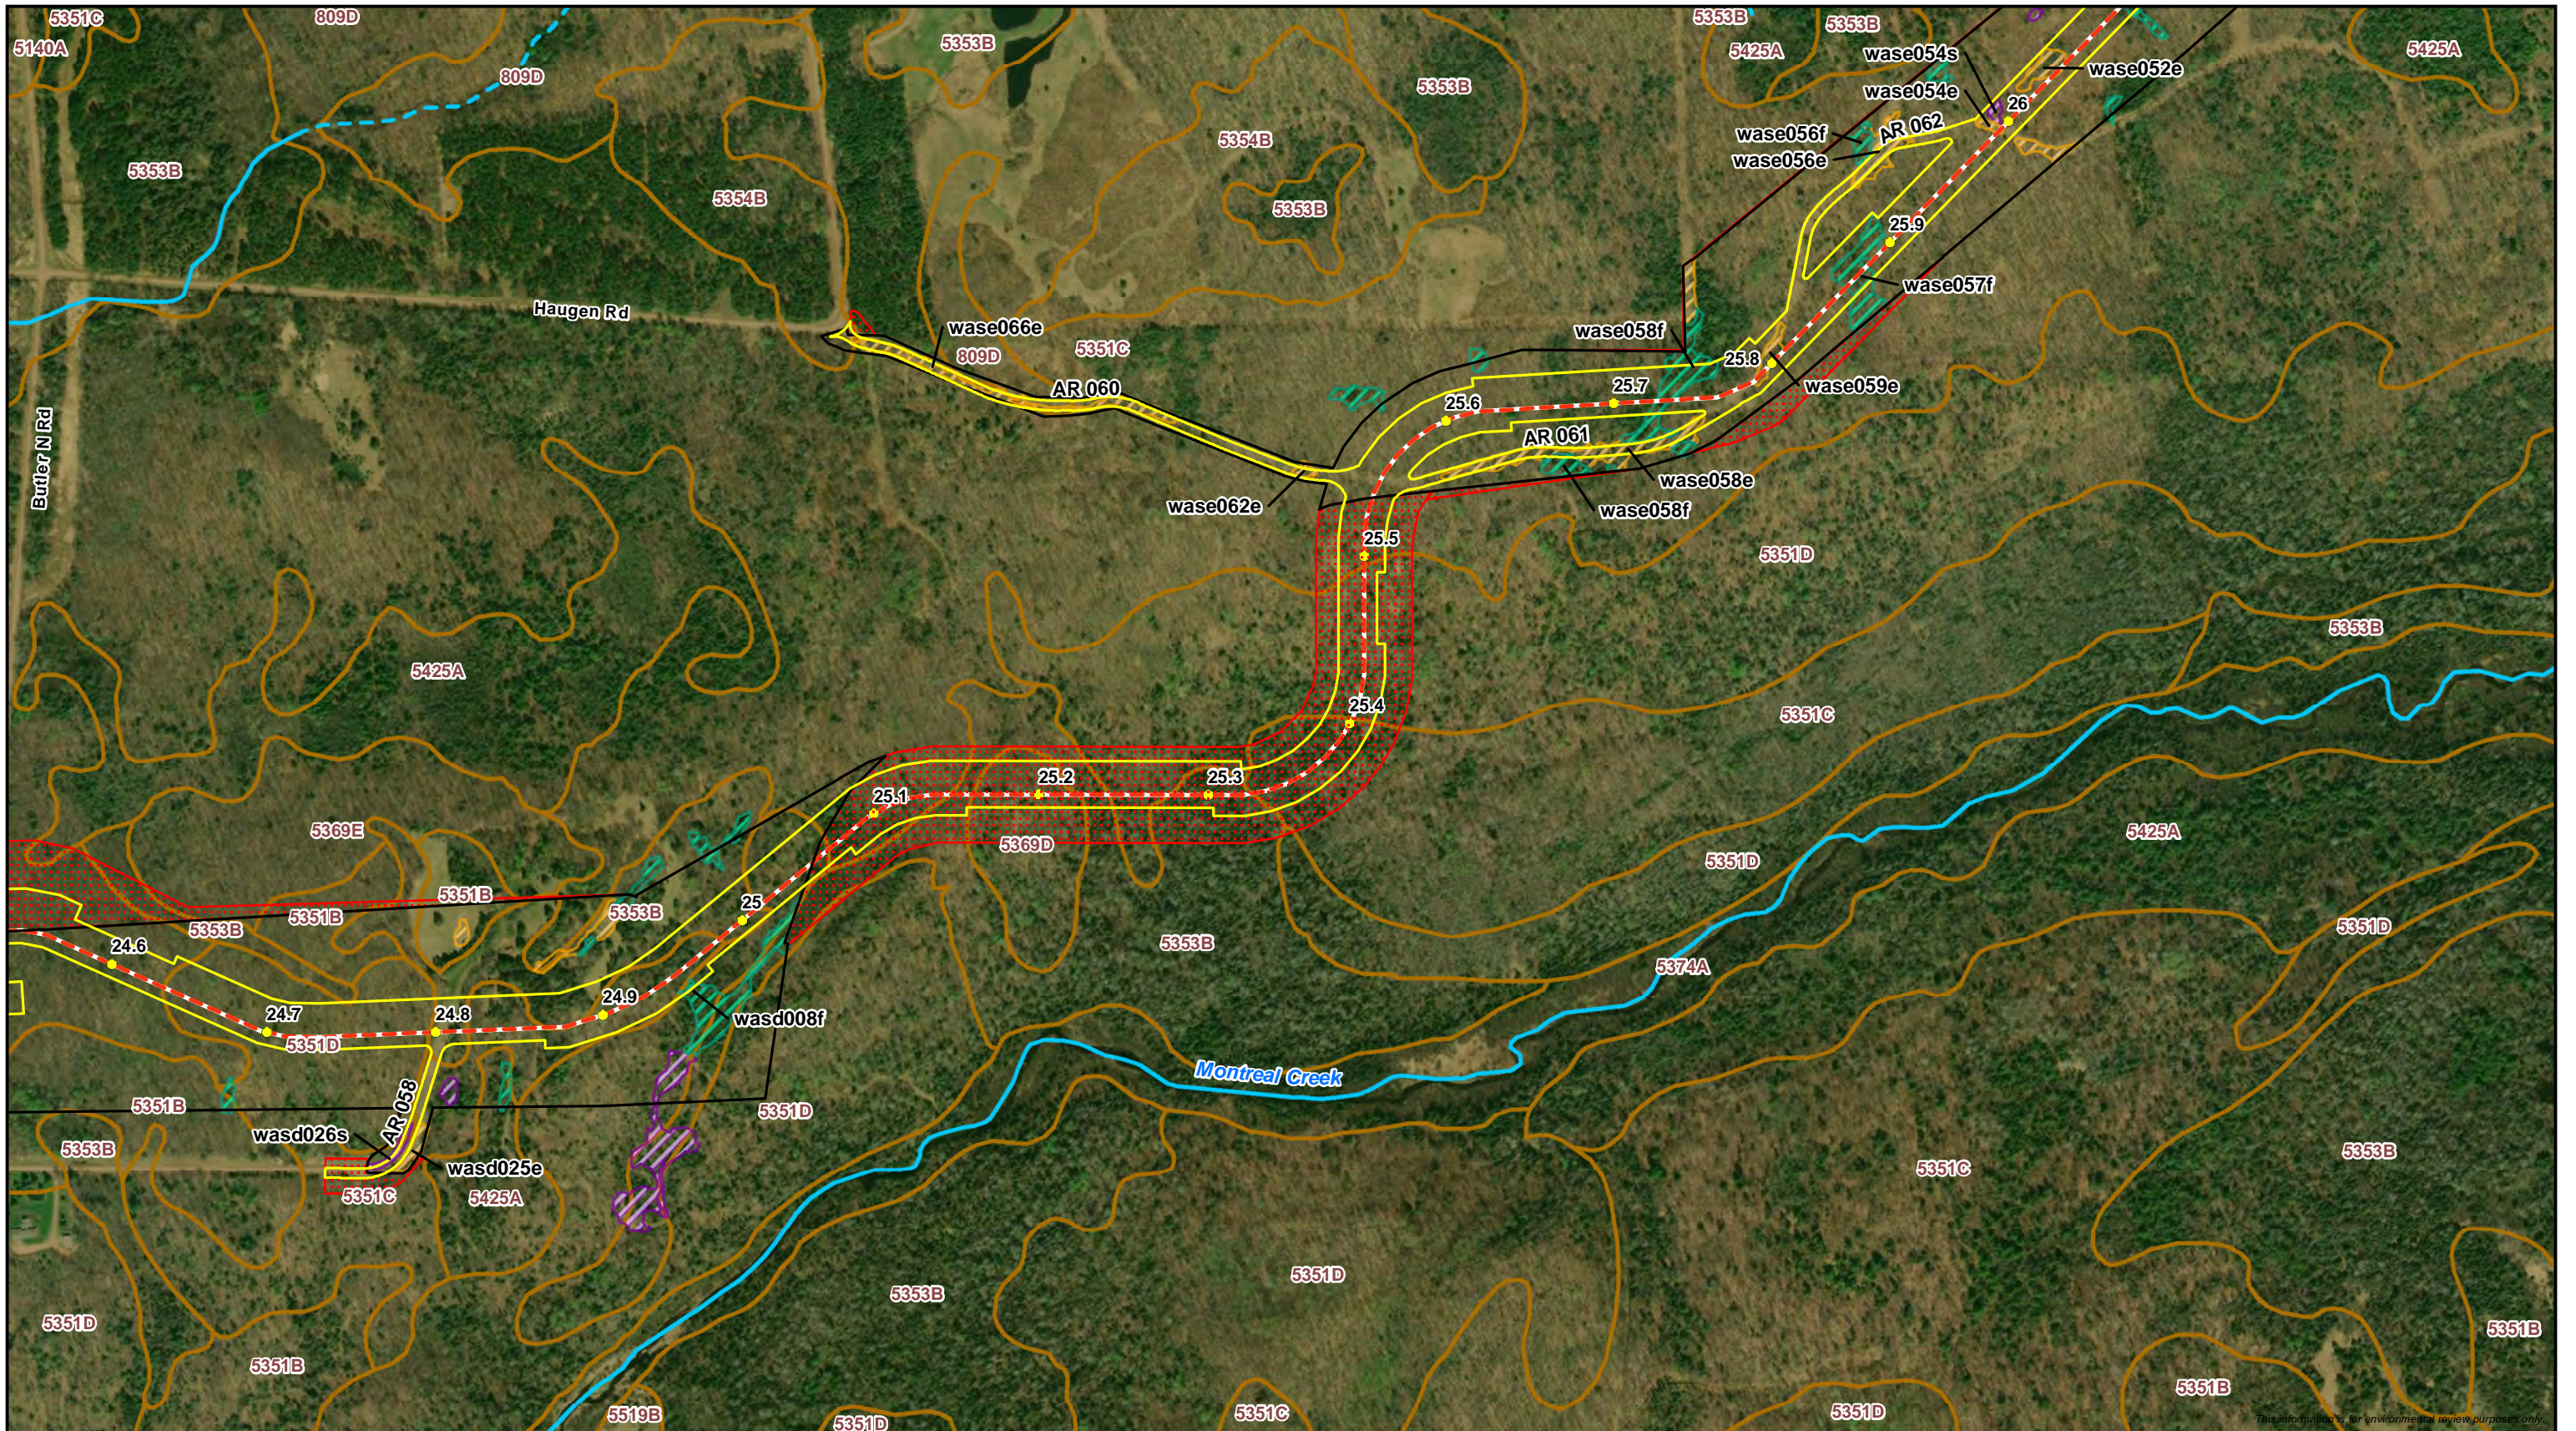

● Milepost	■ Survey Complete	■ WI DNR Waterbody	■ WWI Wetland
- - - Proposed Centerline	■ Survey Needed	■ Delineated Waterbody	■ Delineated Wetland
■ Proposed Workspace	■ Wisconsin DNR 24K Hydro	■ Perennial Waterbody	■ PFO Wetland
■ SSURGO Map Unit	■ Perennial Stream/River	■ Intermittent Waterbody	■ PSS Wetland
	■ Intermittent Stream	■ Ephemeral Waterbody	■ PEM Wetland

Attachment B
Delineated Wetlands and Waterbodies
Line 5 Wisconsin Segment Relocation Project
 Enbridge Energy, L.P.
 Ashland County, Wisconsin

Page 28 of 48

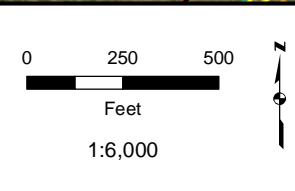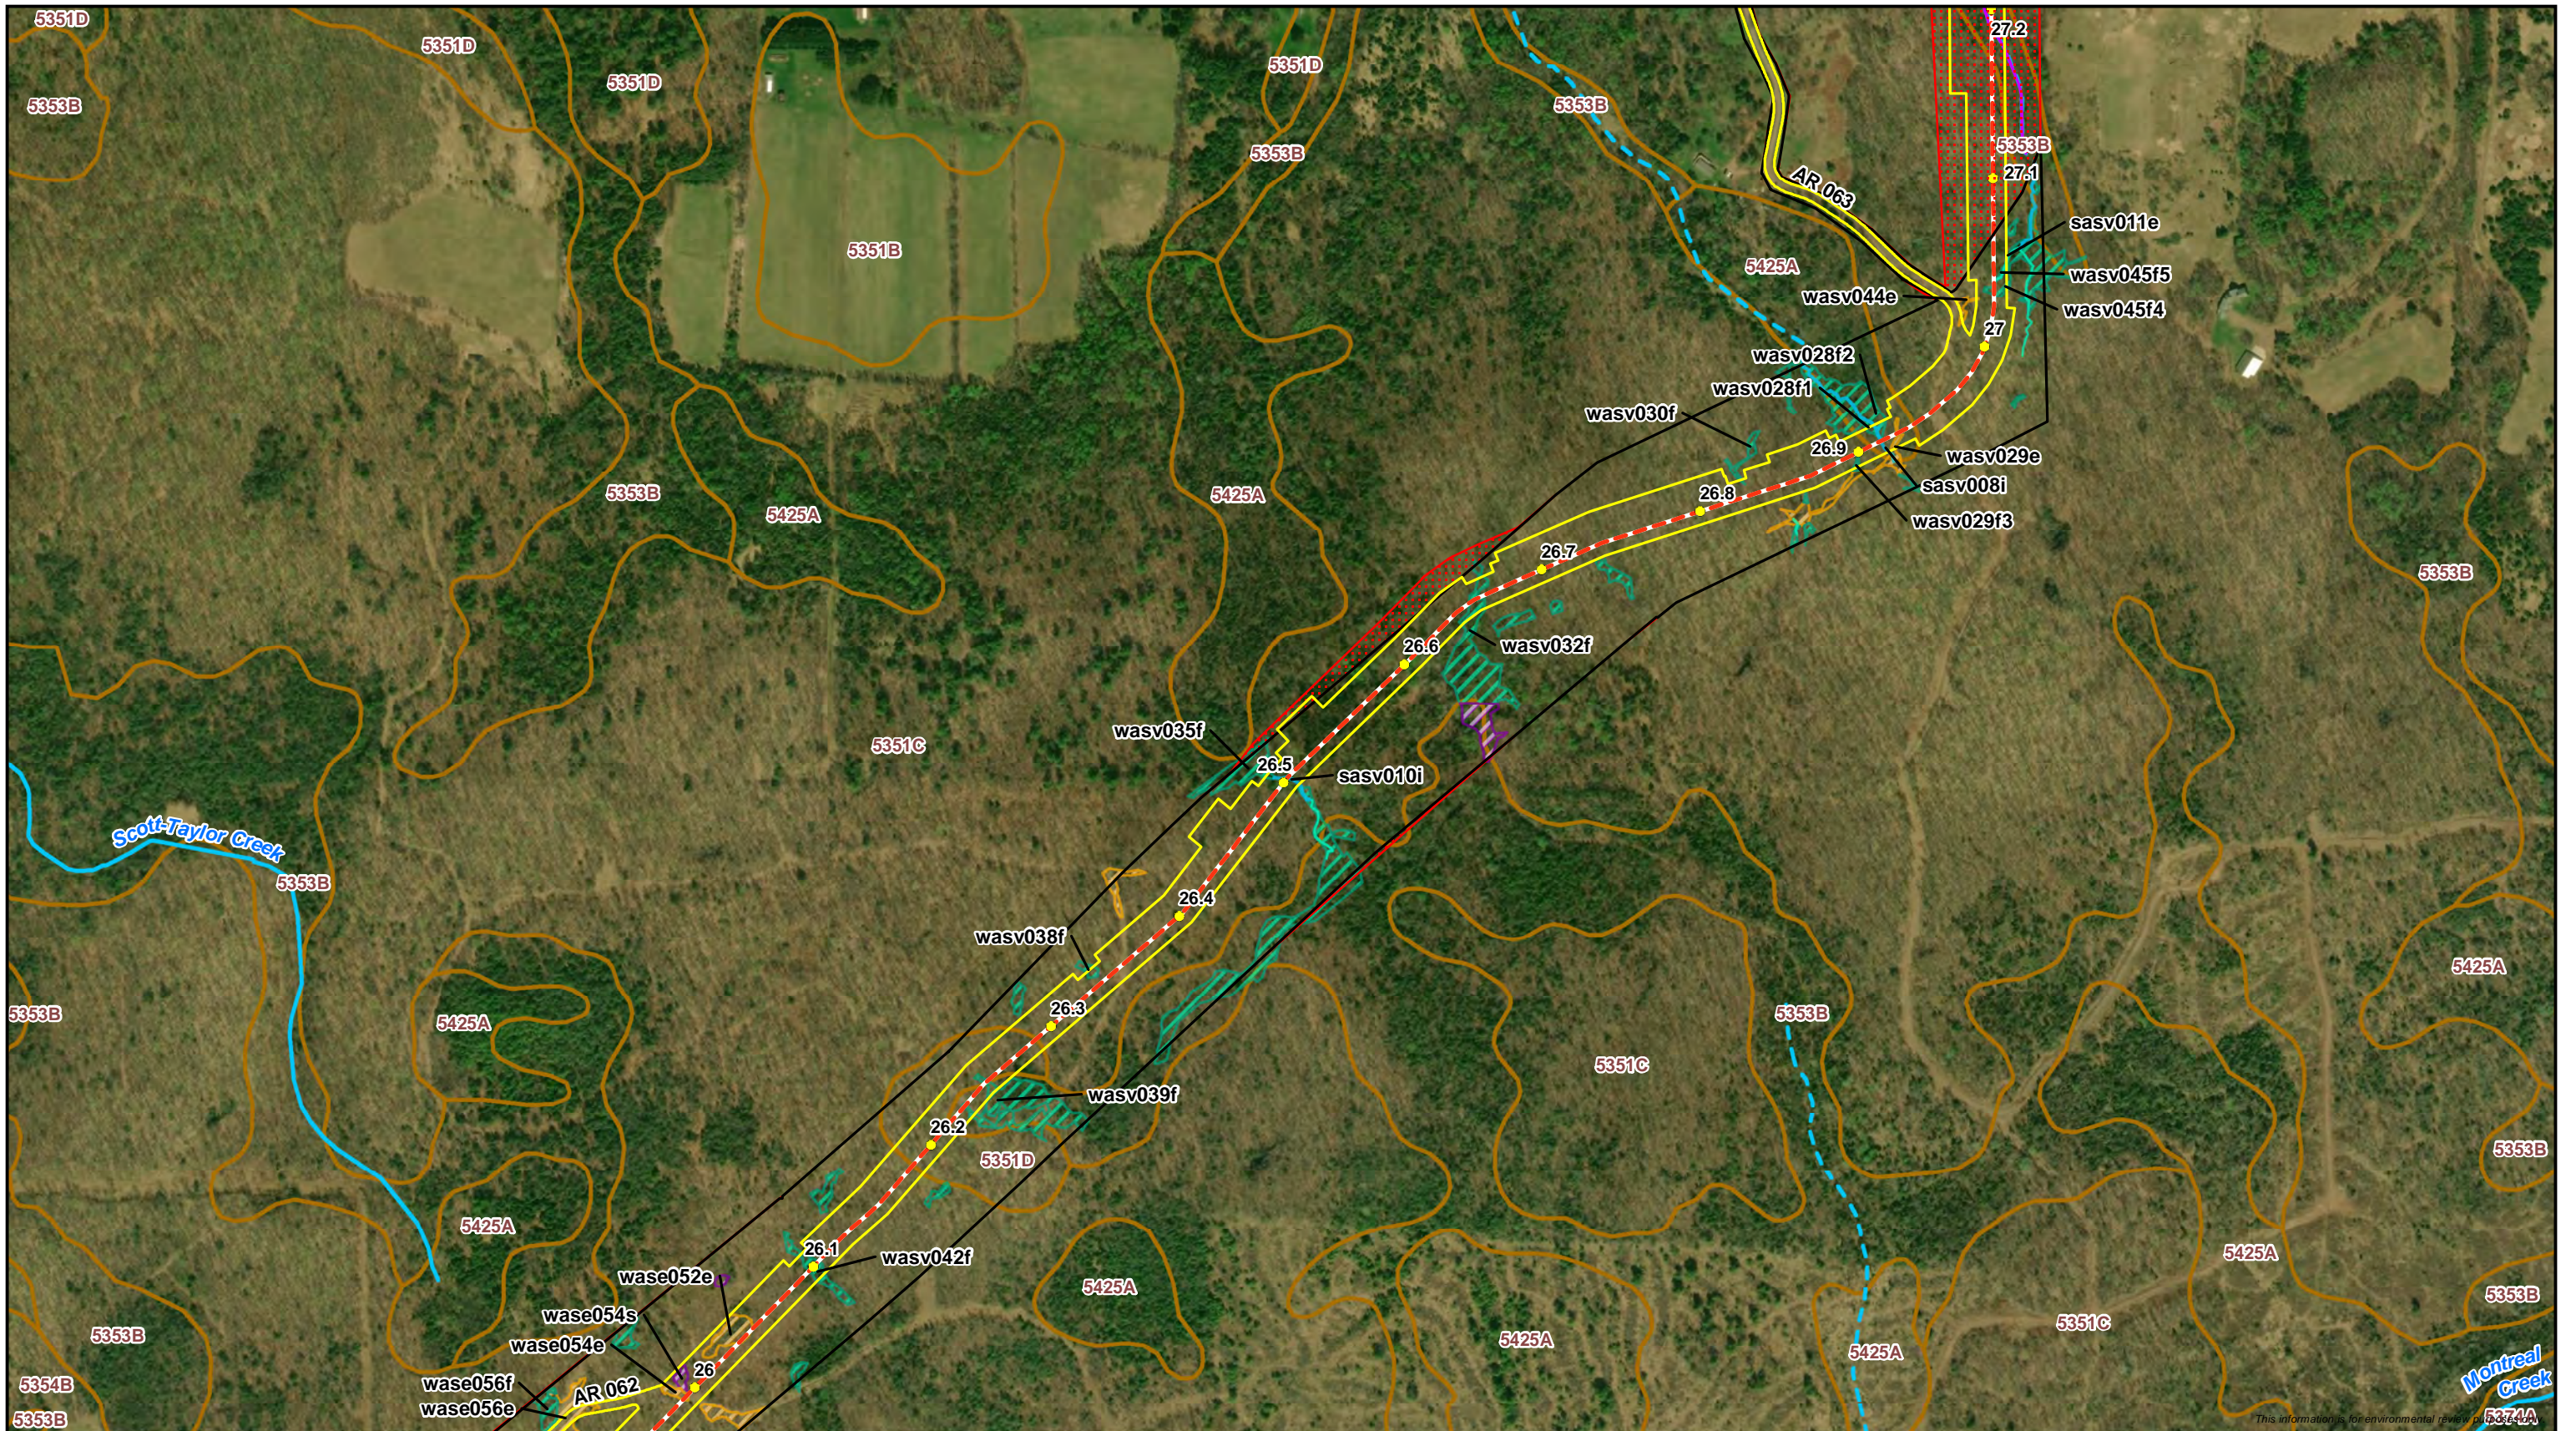

● Milepost	— Proposed Centerline	— Proposed Workspace	— SSURGO Map Unit	■ Environmental Survey Status	■ Survey Complete	■ Survey Needed	■ Wisconsin DNR 24K Hydro	■ Perennial Stream/River	■ Intermittent Stream	■ WI DNR Waterbody	■ WWI Wetland
				■ Delineated Waterbody	■ Perennial Waterbody	■ Intermittent Waterbody	■ Ephemeral Waterbody	■ PFO Wetland	■ PSS Wetland	■ PEM Wetland	

Attachment B
Delineated Wetlands and Waterbodies
Line 5 Wisconsin Segment Relocation Project
 Enbridge Energy, L.P.
 Ashland County, Wisconsin

Page 29 of 48

DRAWN BY: R.Cutting