



This information is for environmental review purposes only.




<ul style="list-style-type: none"> ● Milepost Proposed Centerline Proposed Workspace SSURGO Map Unit 	<p>Environmental Survey Status</p> <ul style="list-style-type: none"> Survey Complete Survey Needed <p>Wisconsin DNR 24K Hydro</p> <ul style="list-style-type: none"> Perennial Stream/River Intermittent Stream 	<p>Delineated Waterbody</p> <ul style="list-style-type: none"> Perennial Waterbody Intermittent Waterbody Ephemeral Waterbody <p>WI DNR Waterbody</p> <ul style="list-style-type: none"> WI DNR Waterbody 	<p>Delineated Wetland</p> <ul style="list-style-type: none"> PFO Wetland PSS Wetland PEM Wetland <p>WWI Wetland</p> <ul style="list-style-type: none"> WWI Wetland
---	--	--	--

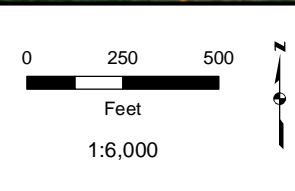

Attachment B
Delineated Wetlands and Waterbodies
Line 5 Wisconsin Segment Relocation Project
 Enbridge Energy, L.P.
 Iron County, Wisconsin

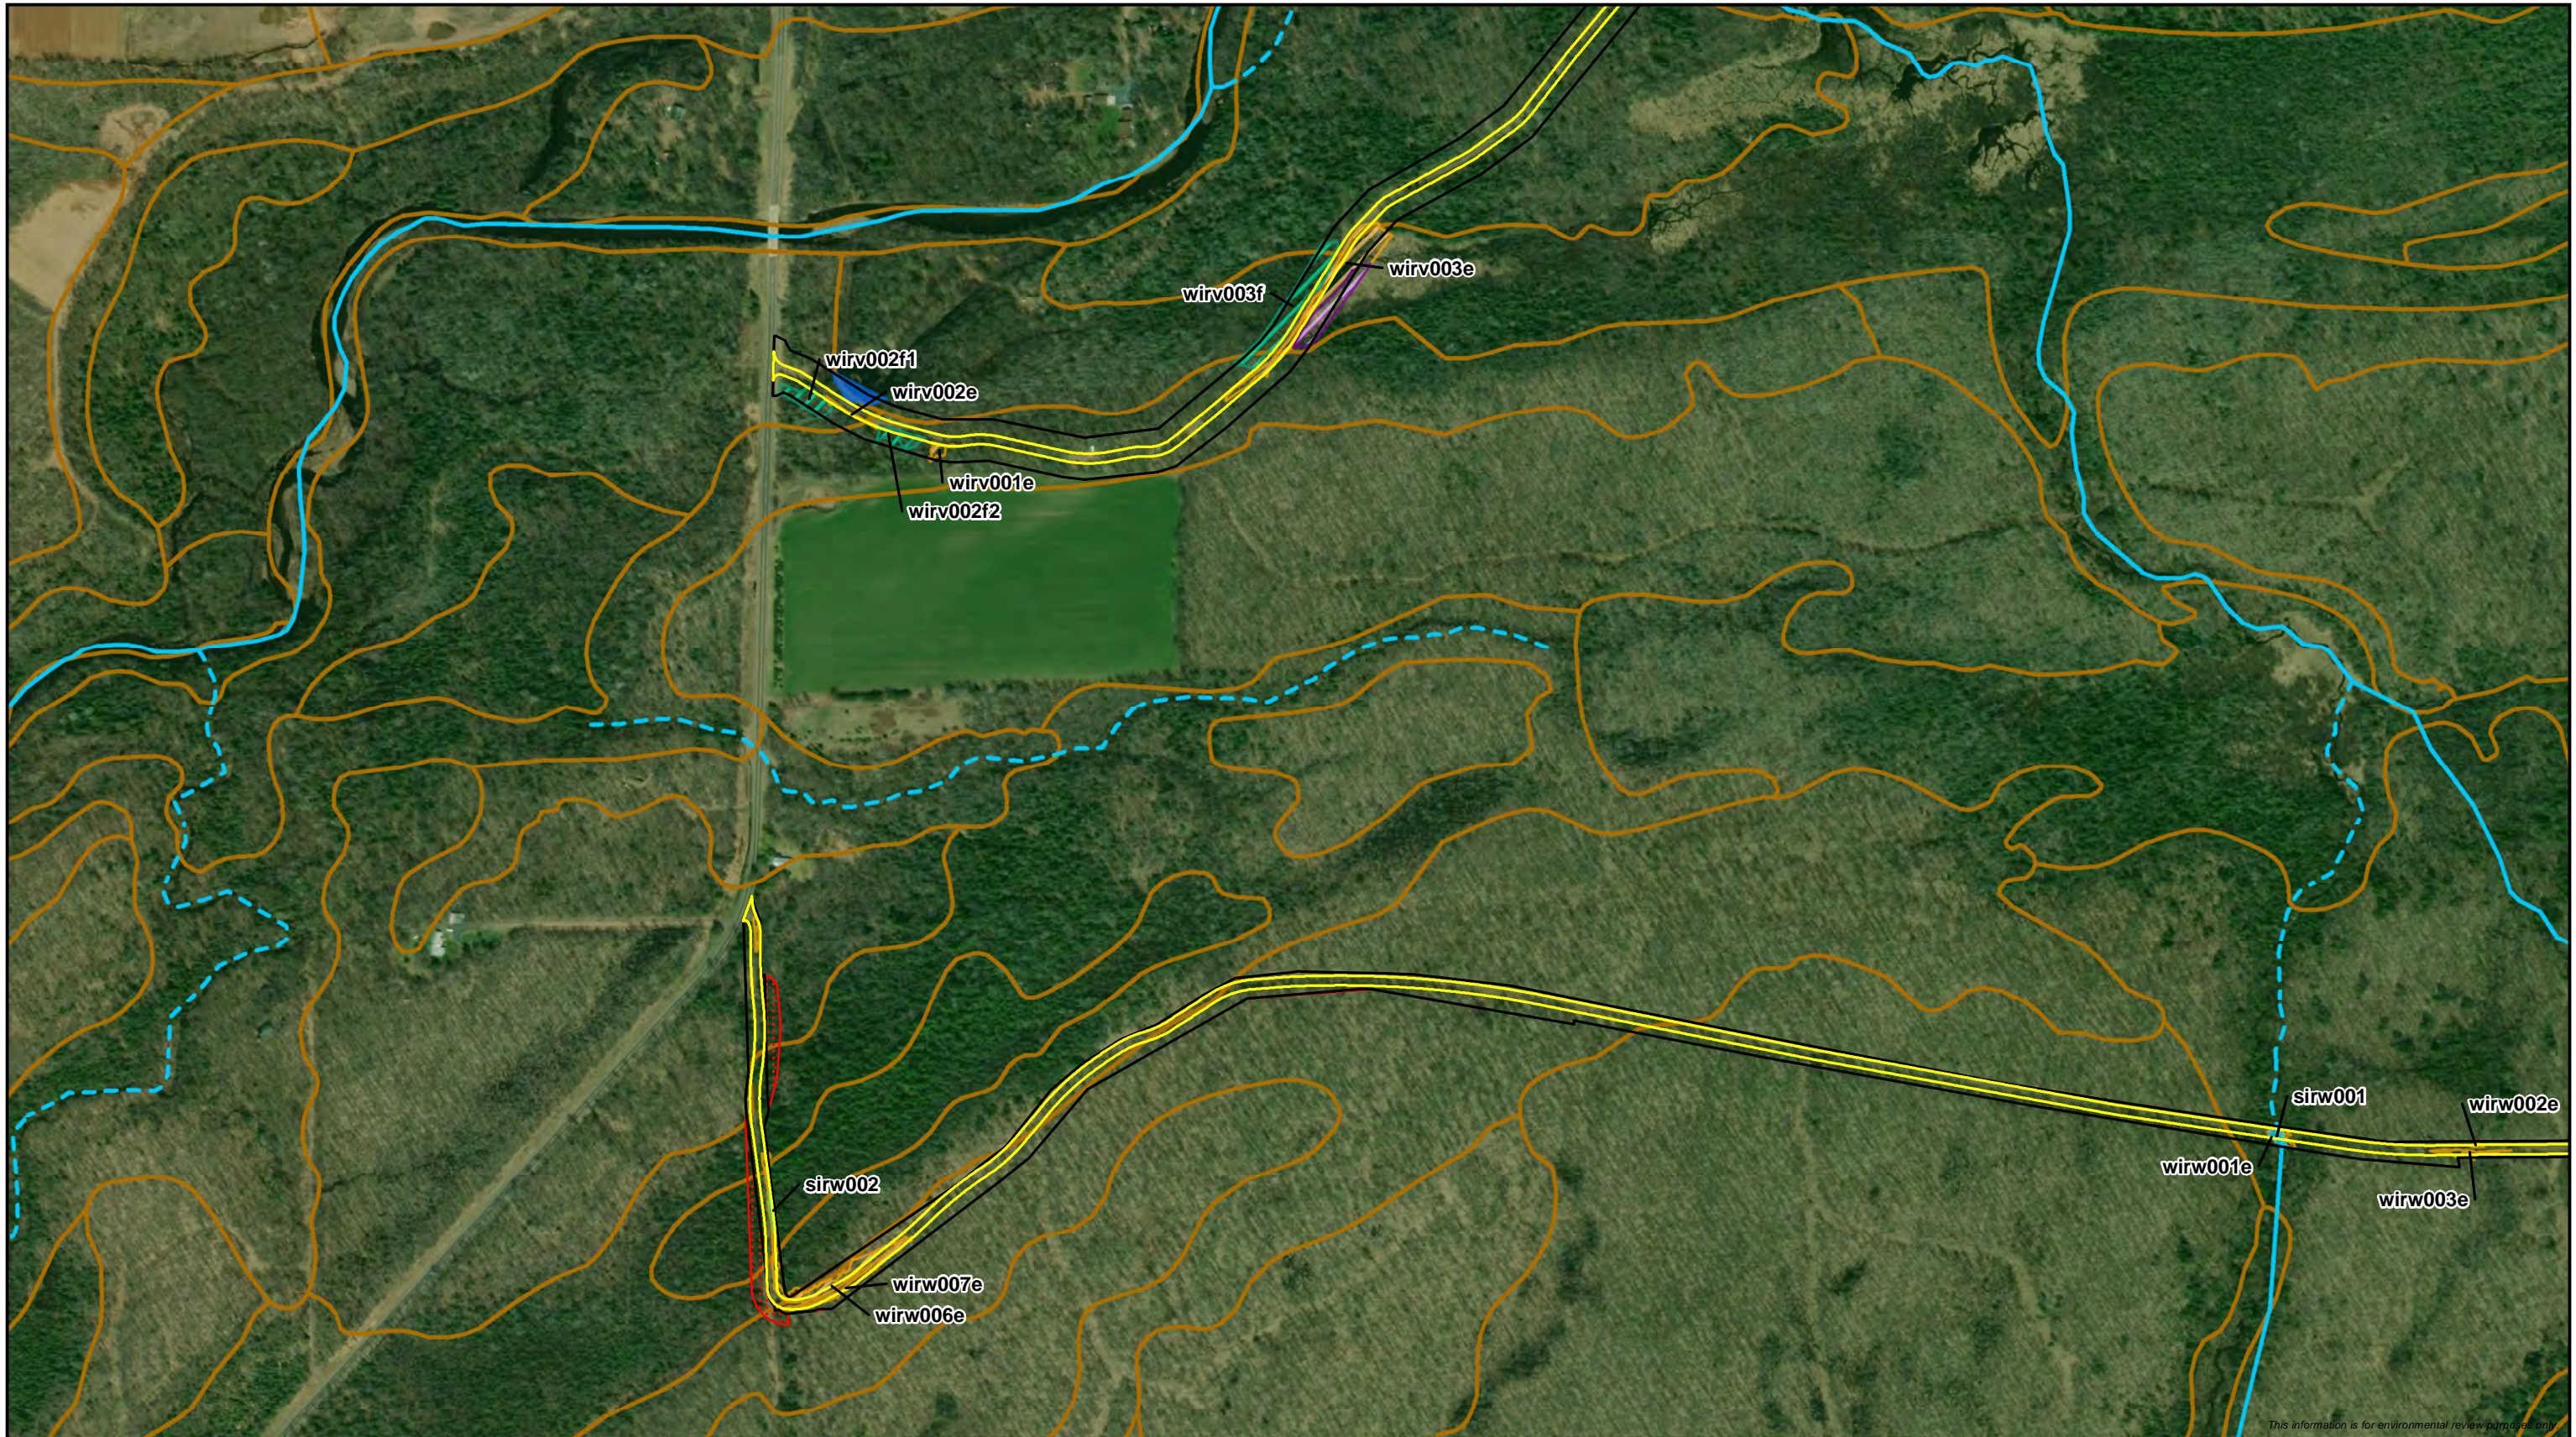

This information is for environmental review purposes only.


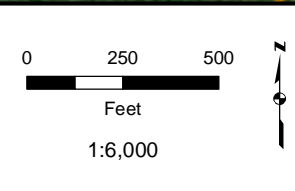


● Milepost	Survey Complete	WI DNR Waterbody	WWI Wetland
- - - Proposed Centerline	Survey Needed	Delineated Waterbody	Delineated Wetland
Proposed Workspace	Wisconsin DNR 24K Hydro	Perennial Waterbody	PFO Wetland
SSURGO Map Unit	Perennial Stream/River	Intermittent Waterbody	PSS Wetland
	Intermittent Stream	Ephemeral Waterbody	PEM Wetland



Attachment B
Delineated Wetlands and Waterbodies
Line 5 Wisconsin Segment Relocation Project
 Enbridge Energy, L.P.
 Iron County, Wisconsin



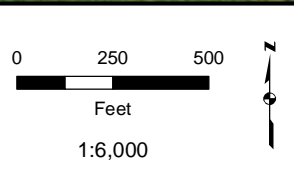
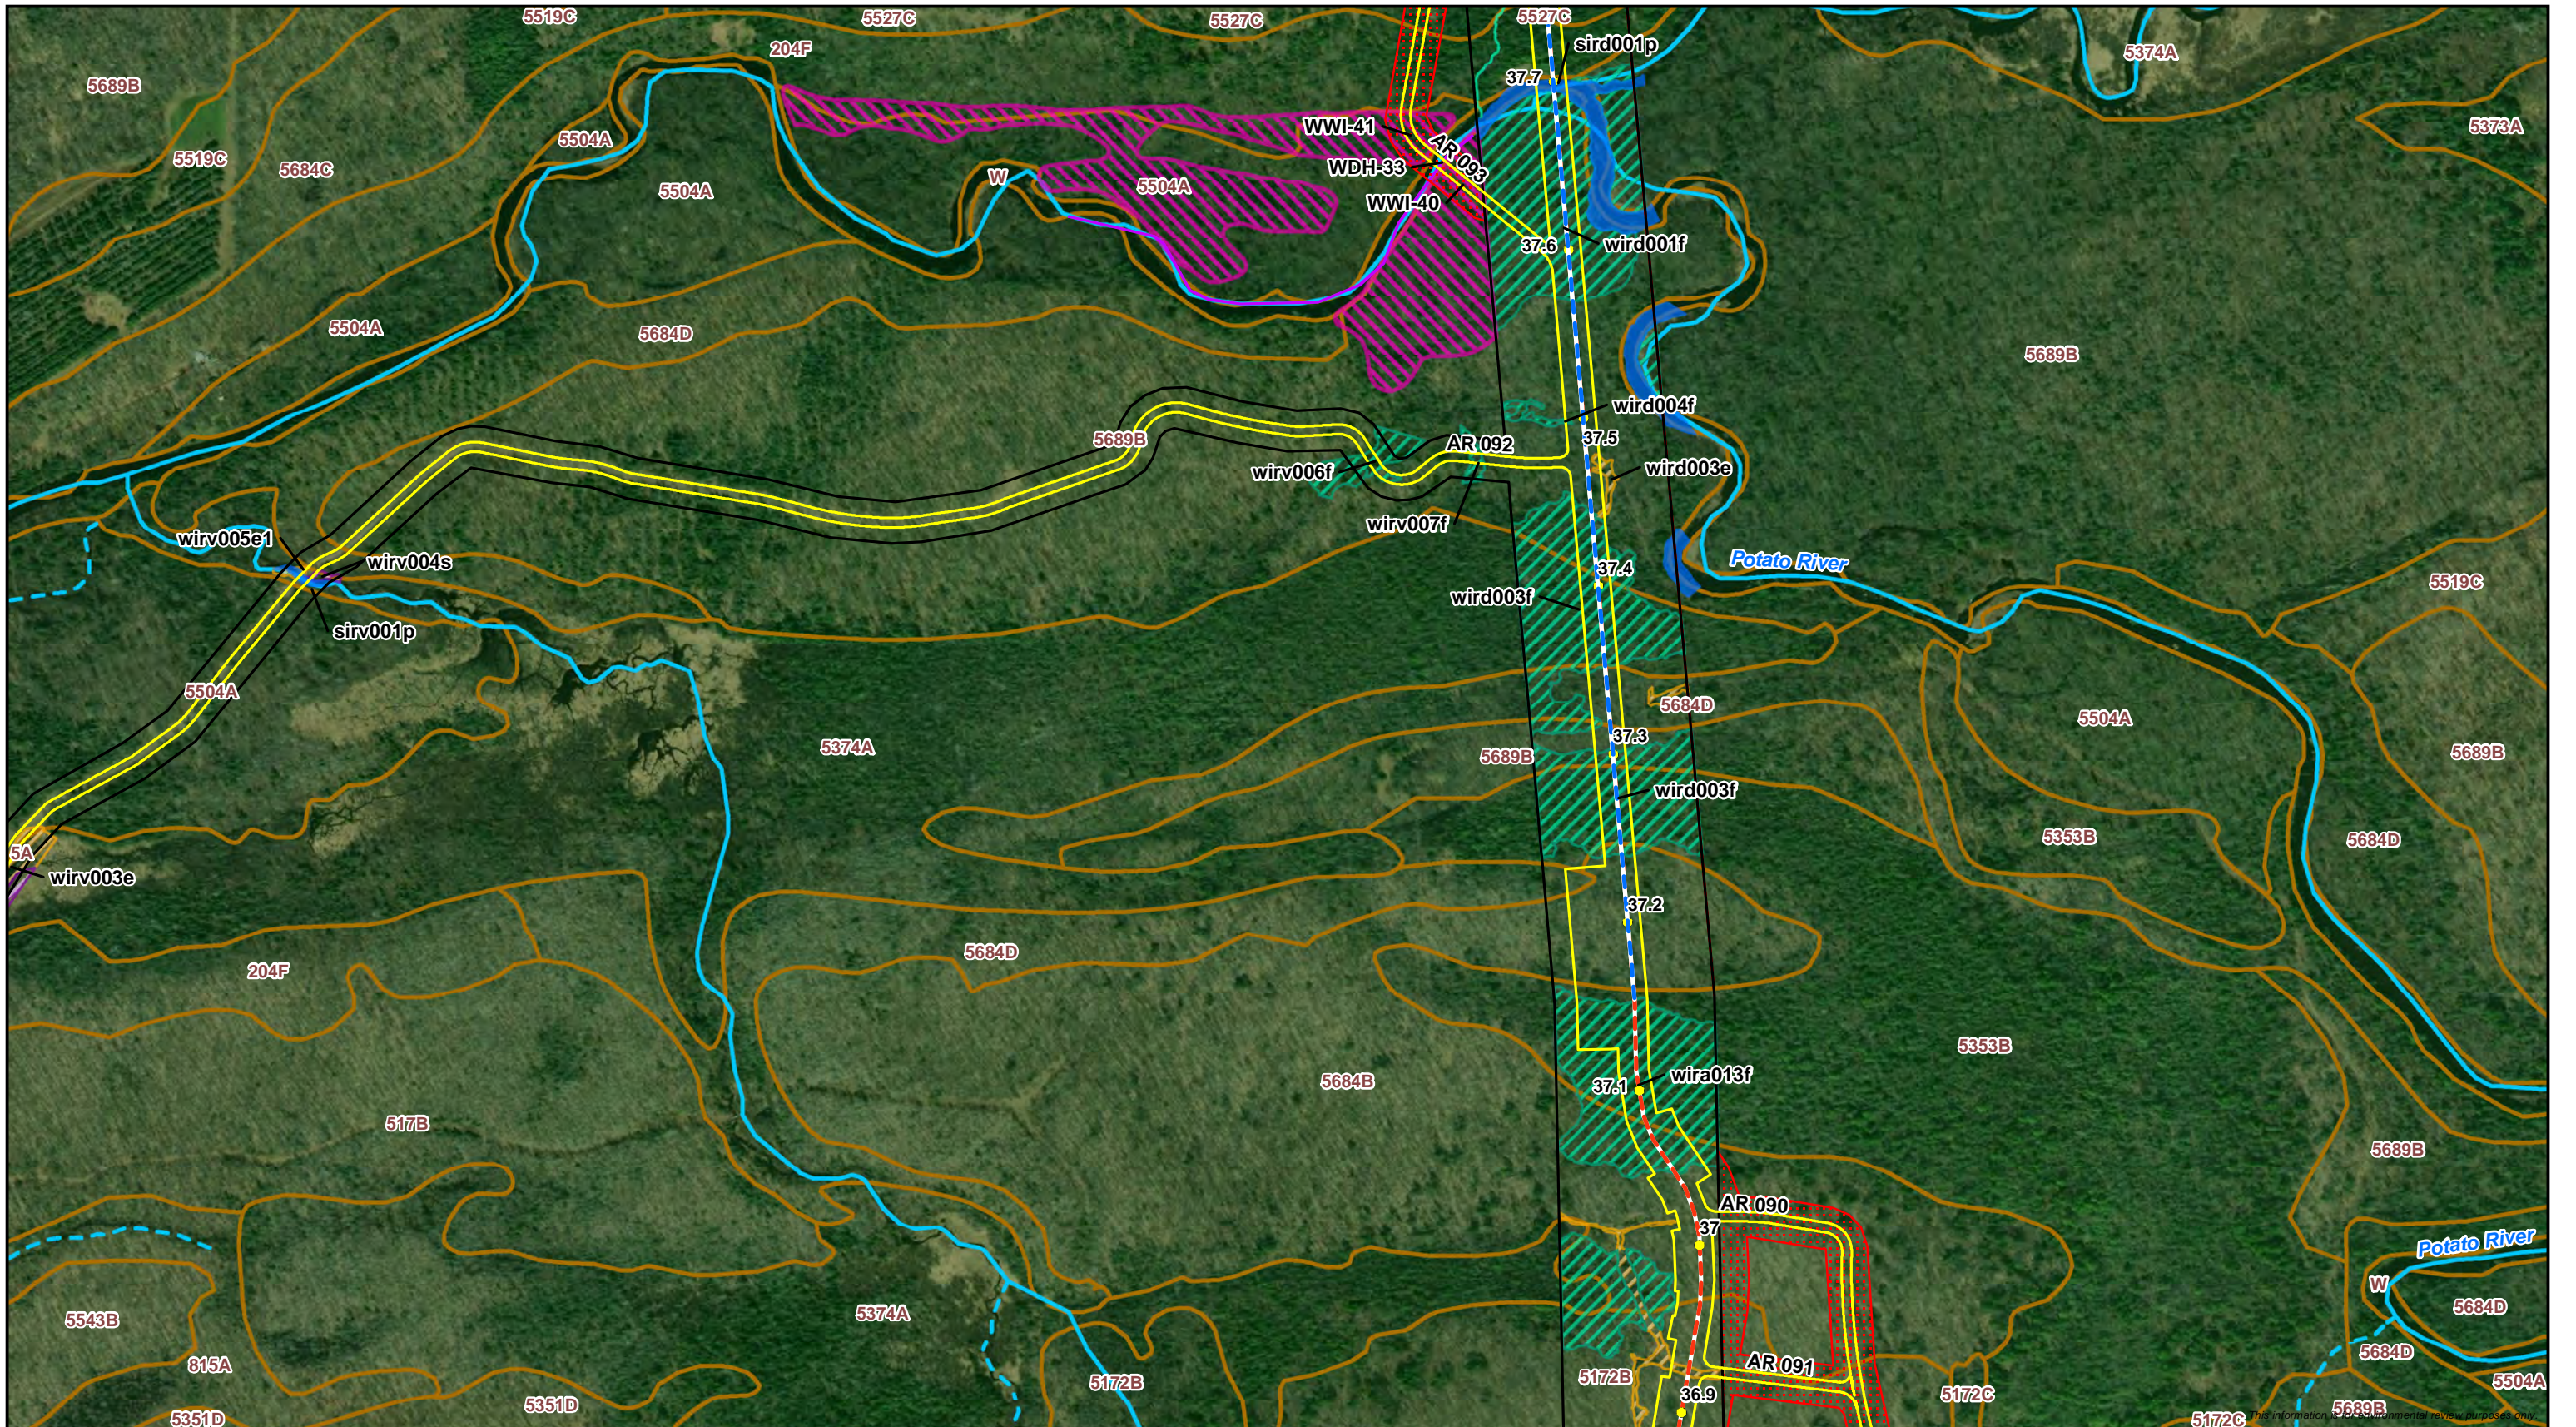


● Milepost	— Survey Complete	■ WI DNR Waterbody	■ WWI Wetland
- - - Proposed Centerline	- - - Survey Needed	■ Delineated Waterbody	■ Delineated Wetland
- - - Horizontal Directional Drill	■ Wisconsin DNR 24K Hydro	■ Perennial Waterbody	■ PFO Wetland
■ Proposed Workspace	■ Perennial Stream/River	■ Intermittent Waterbody	■ PSS Wetland
■ SSURGO Map Unit	■ Intermittent Stream	■ Ephemeral Waterbody	■ PEM Wetland



Attachment B
Delineated Wetlands and Waterbodies
Line 5 Wisconsin Segment Relocation Project
 Enbridge Energy, L.P.
 Iron County, Wisconsin



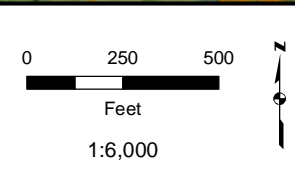
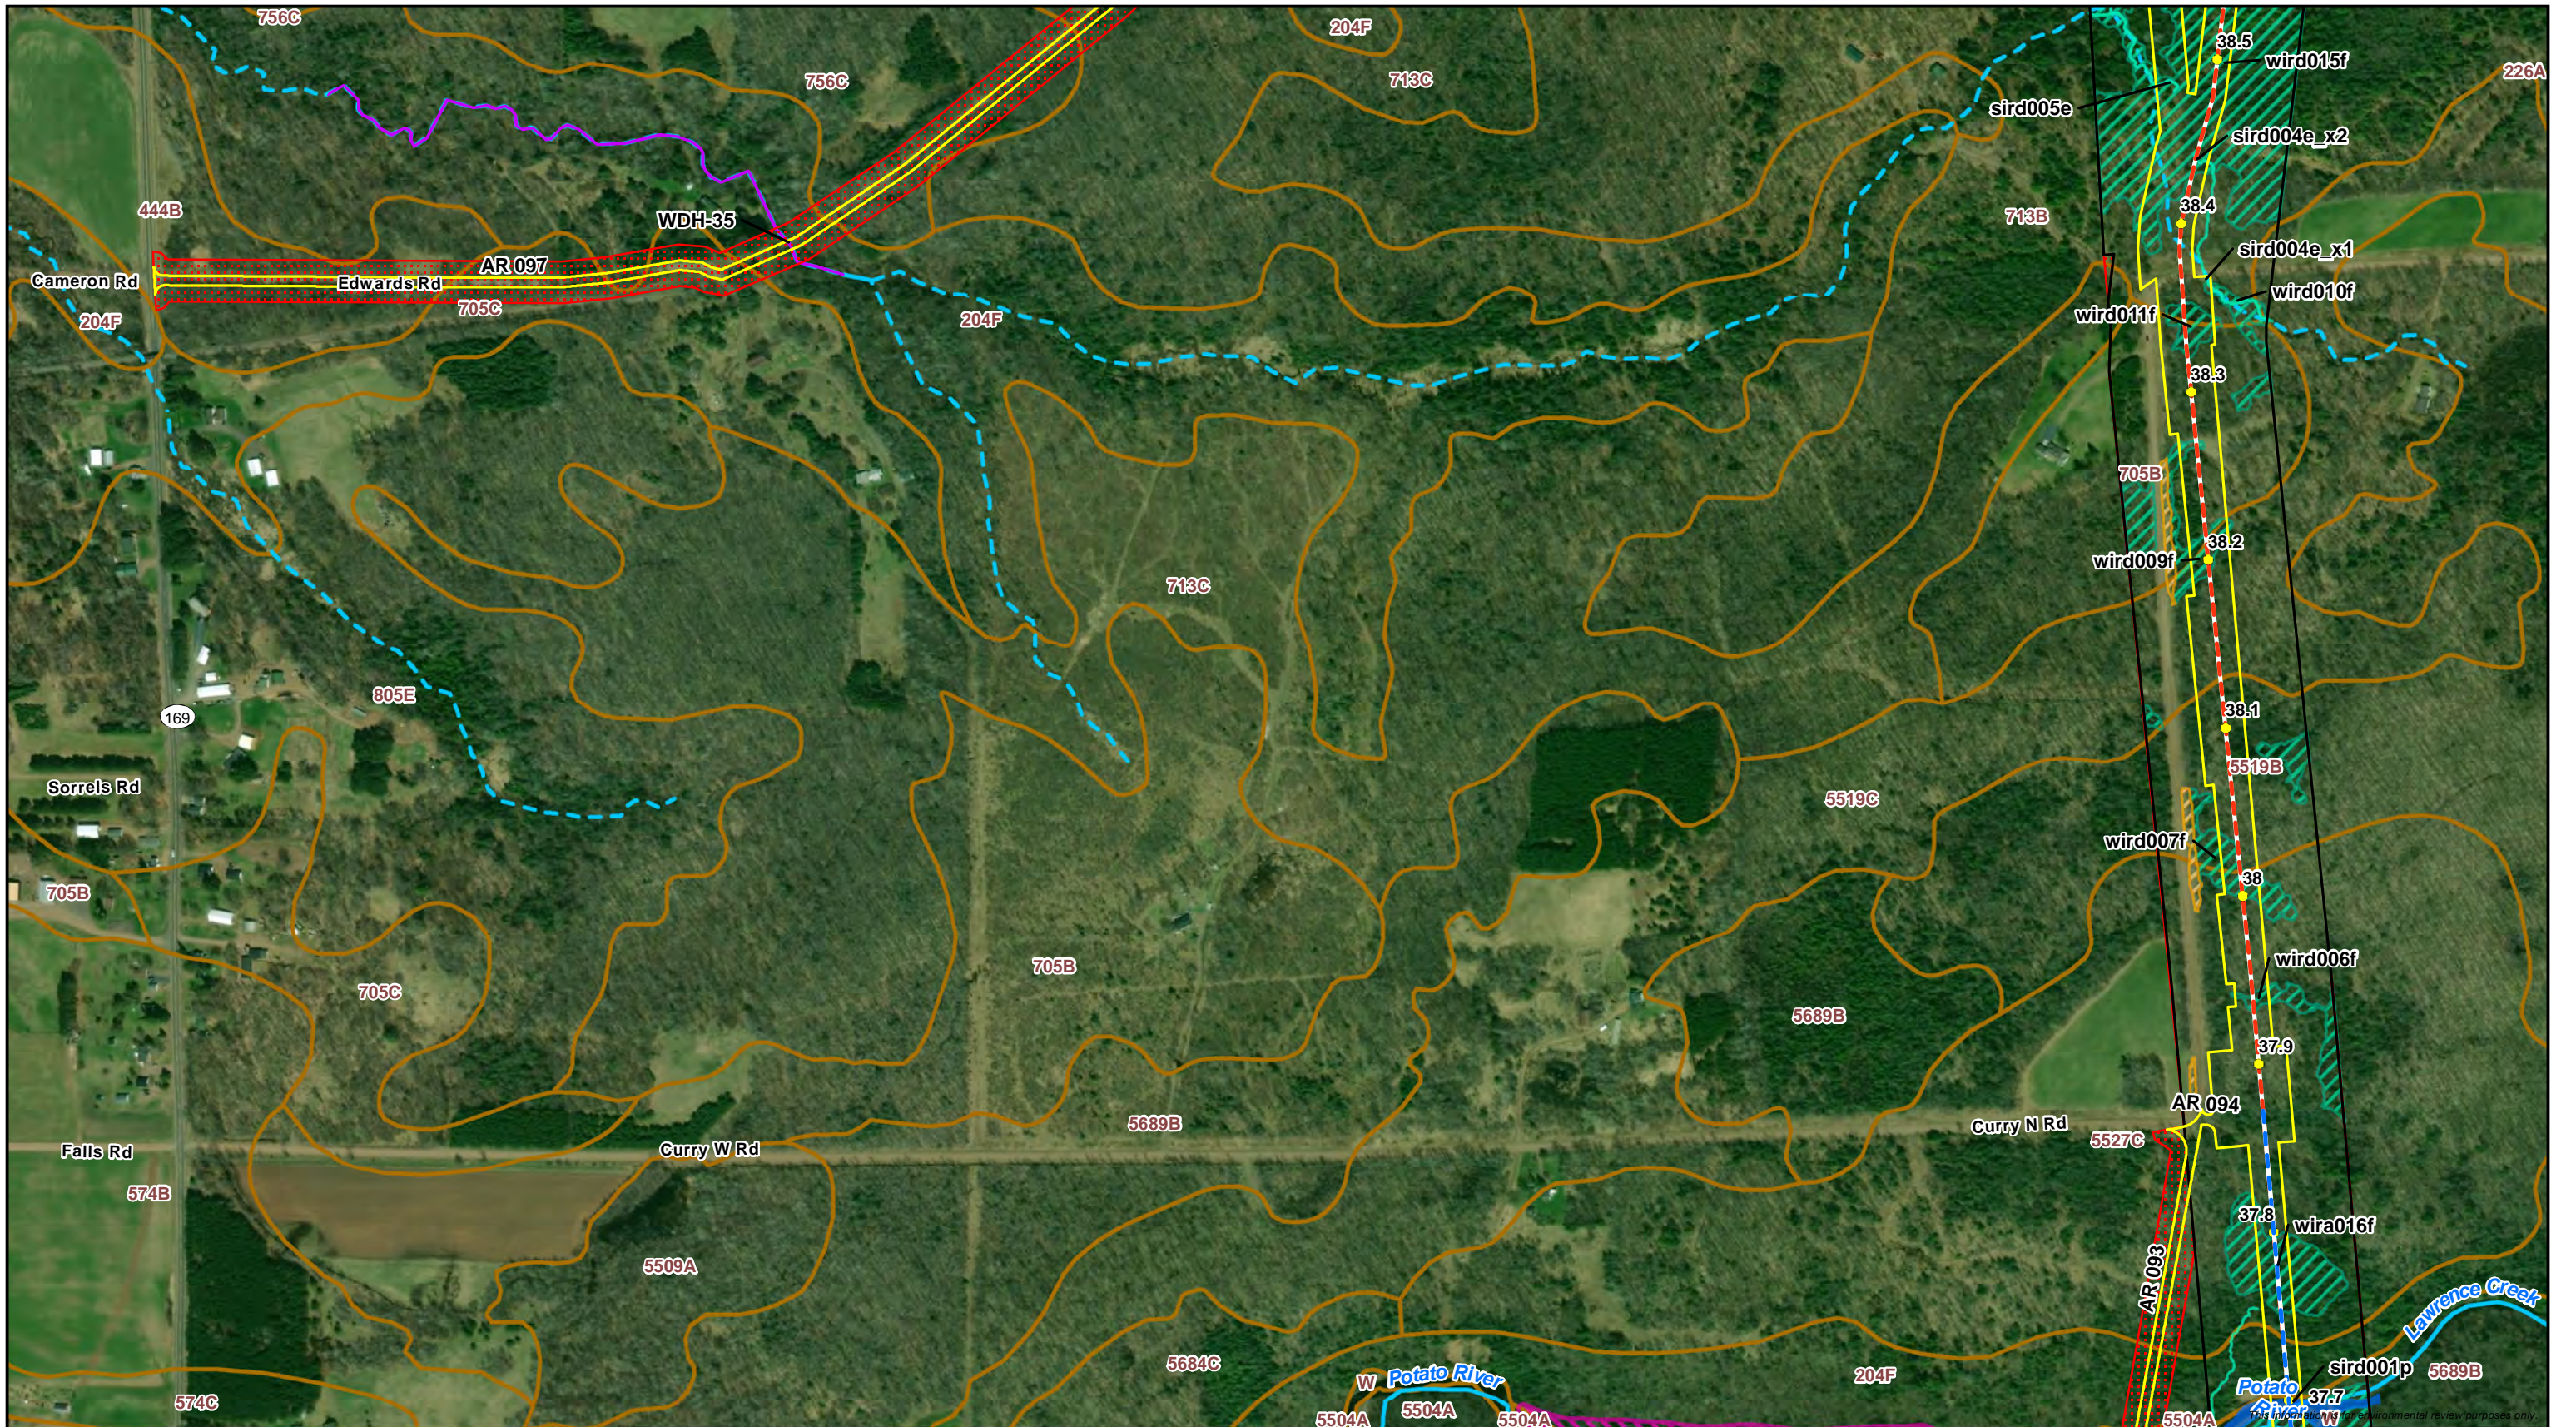


● Milepost	Environmental Survey Status	■ WI DNR Waterbody	■ WWI Wetland
- - - Proposed Centerline	□ Survey Complete	■ Delineated Waterbody	■ Delineated Wetland
- - - Horizontal Directional Drill	□ Survey Needed	■ Perennial Waterbody	■ PFO Wetland
□ Proposed Workspace	Wisconsin DNR 24K Hydro	■ Intermittent Waterbody	■ PSS Wetland
■ SSURGO Map Unit	■ Perennial Stream/River	■ Ephemeral Waterbody	■ PEM Wetland
	■ Intermittent Stream		



Attachment B
Delineated Wetlands and Waterbodies
Line 5 Wisconsin Segment Relocation Project
 Enbridge Energy, L.P.
 Iron County, Wisconsin



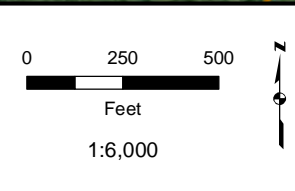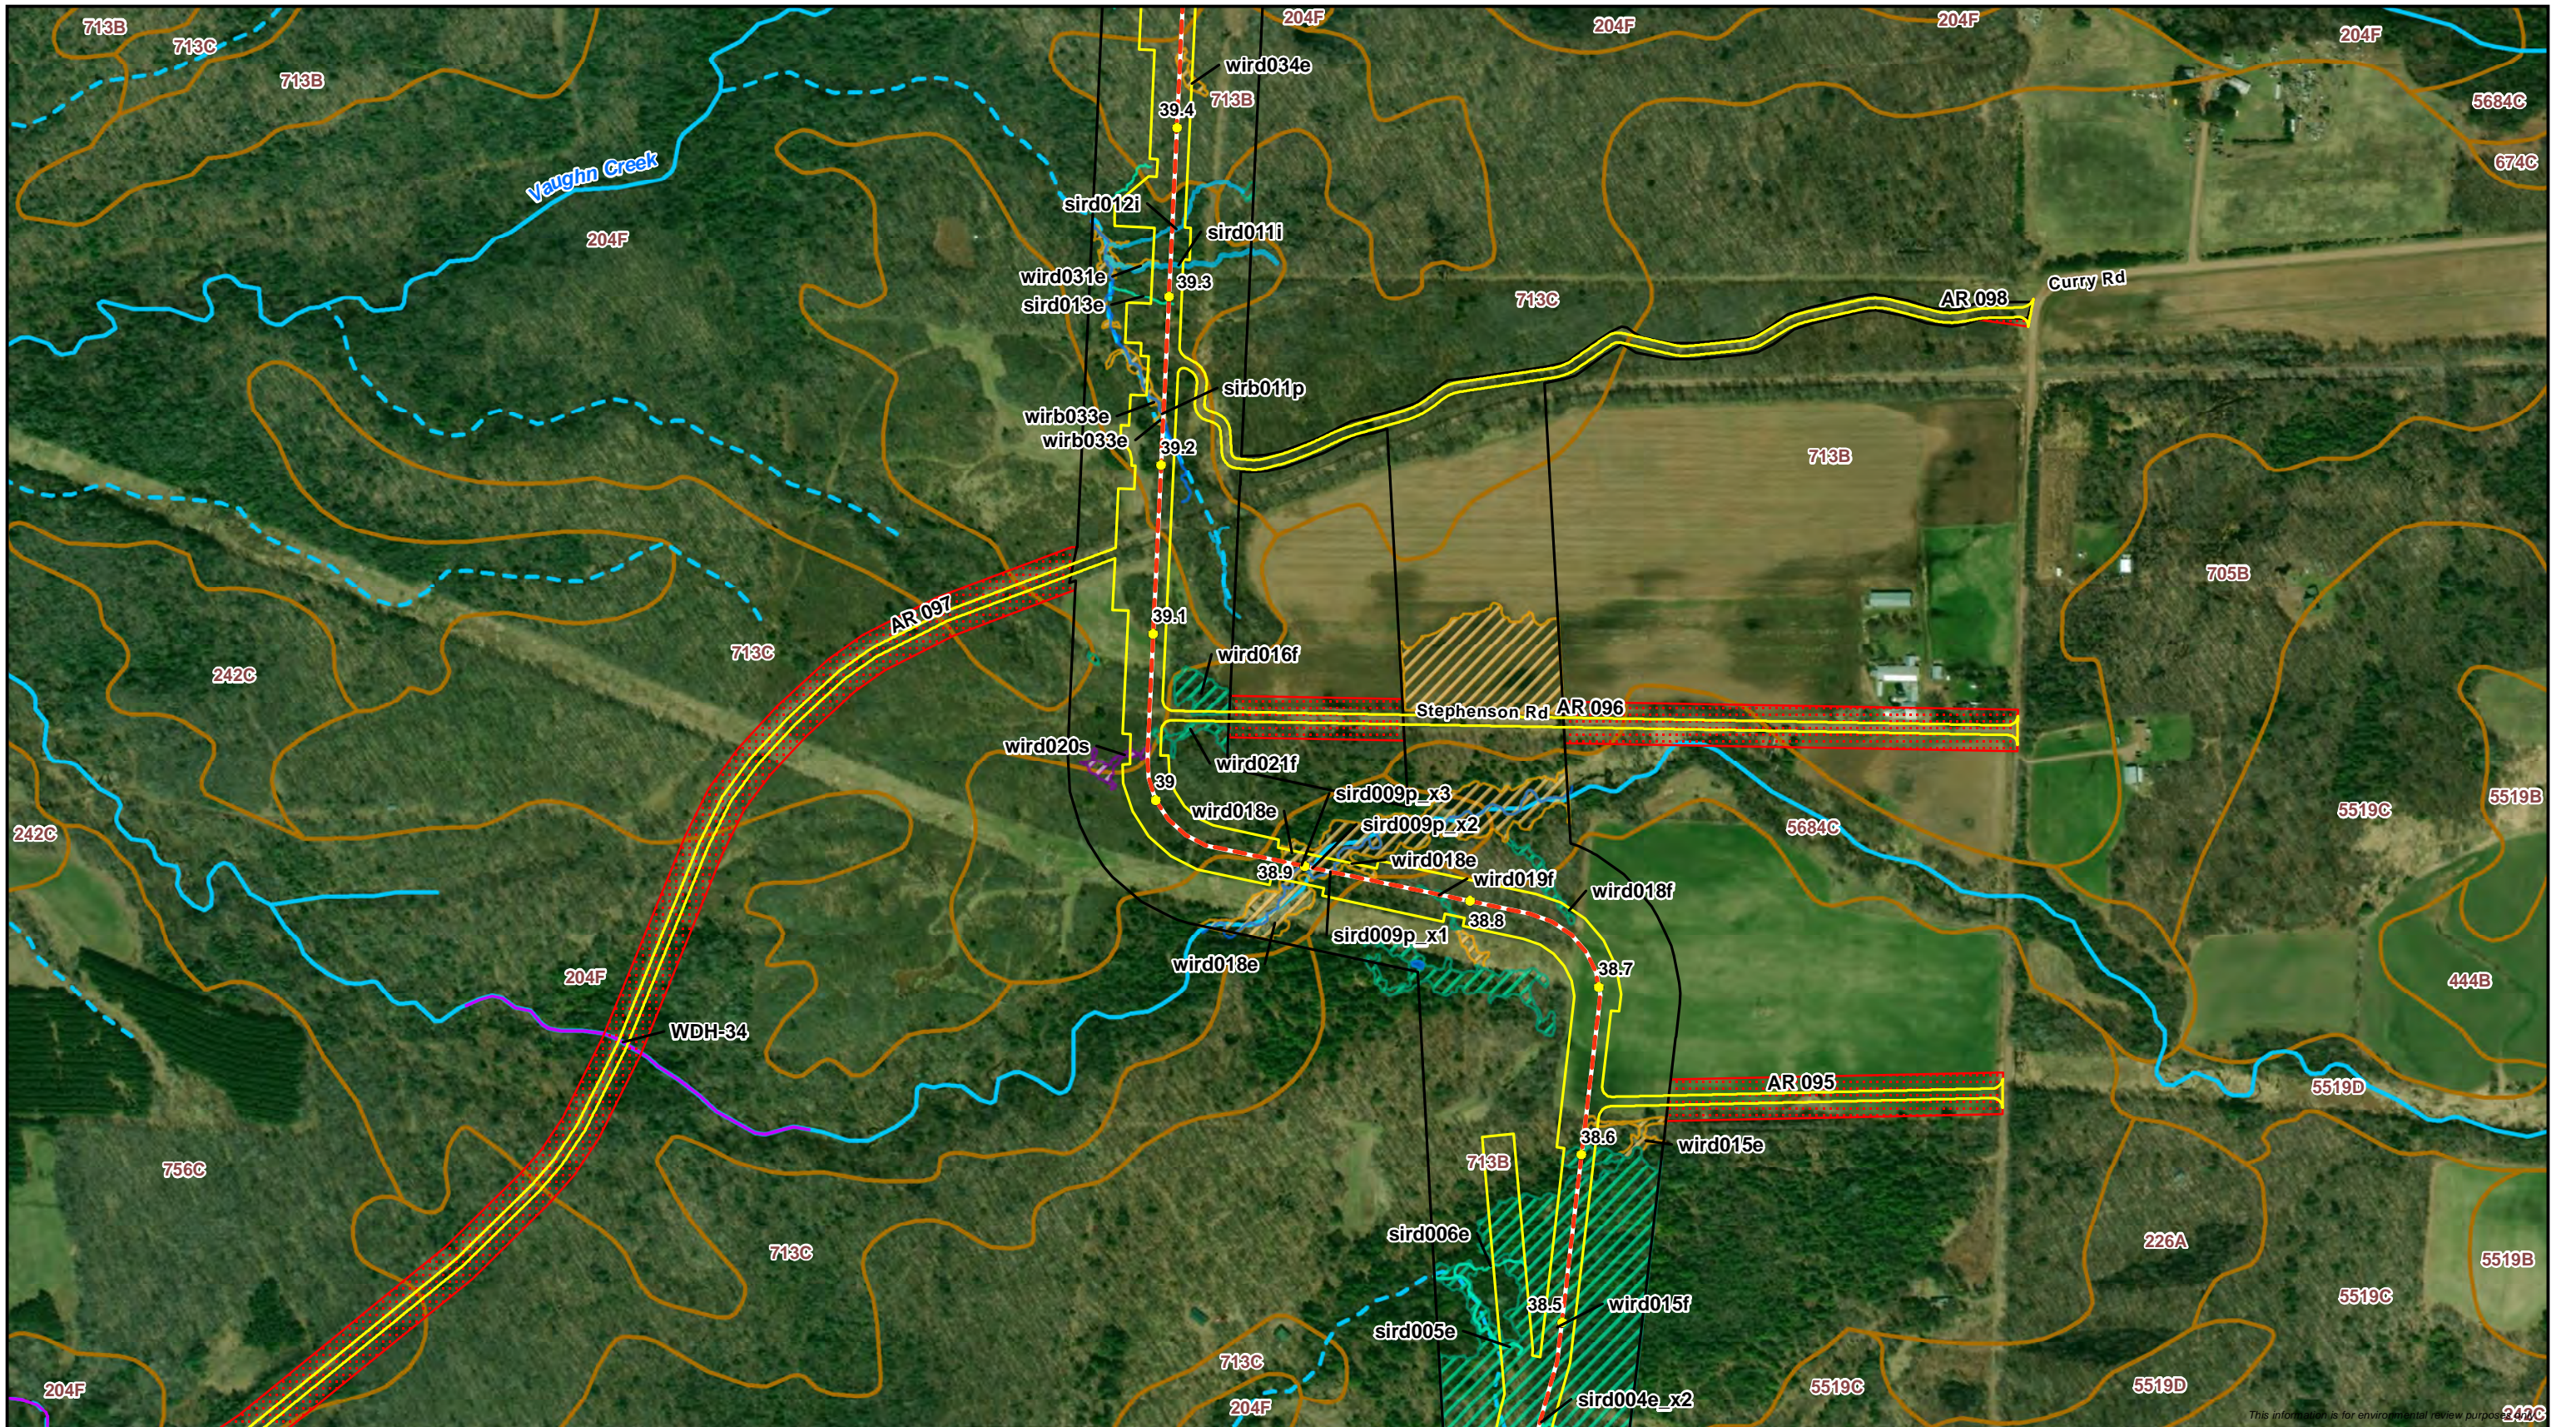

● Milepost	— Proposed Centerline	— Proposed Workspace	— SSURGO Map Unit	■ Environmental Survey Status	■ Survey Complete	■ Survey Needed	■ Wisconsin DNR 24K Hydro	■ Perennial Stream/River	■ Intermittent Stream	■ WI DNR Waterbody	■ WWI Wetland
				■ Delineated Waterbody	■ Perennial Waterbody	■ Intermittent Waterbody	■ Ephemeral Waterbody	■ Delineated Wetland	■ PFO Wetland	■ PSS Wetland	■ PEM Wetland



Attachment B



Delineated Wetlands and Waterbodies

Line 5 Wisconsin Segment Relocation Project


Enbridge Energy, L.P.
Iron County, Wisconsin

Page 46 of 48



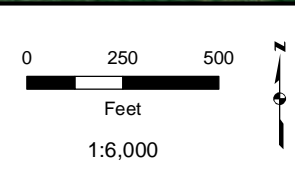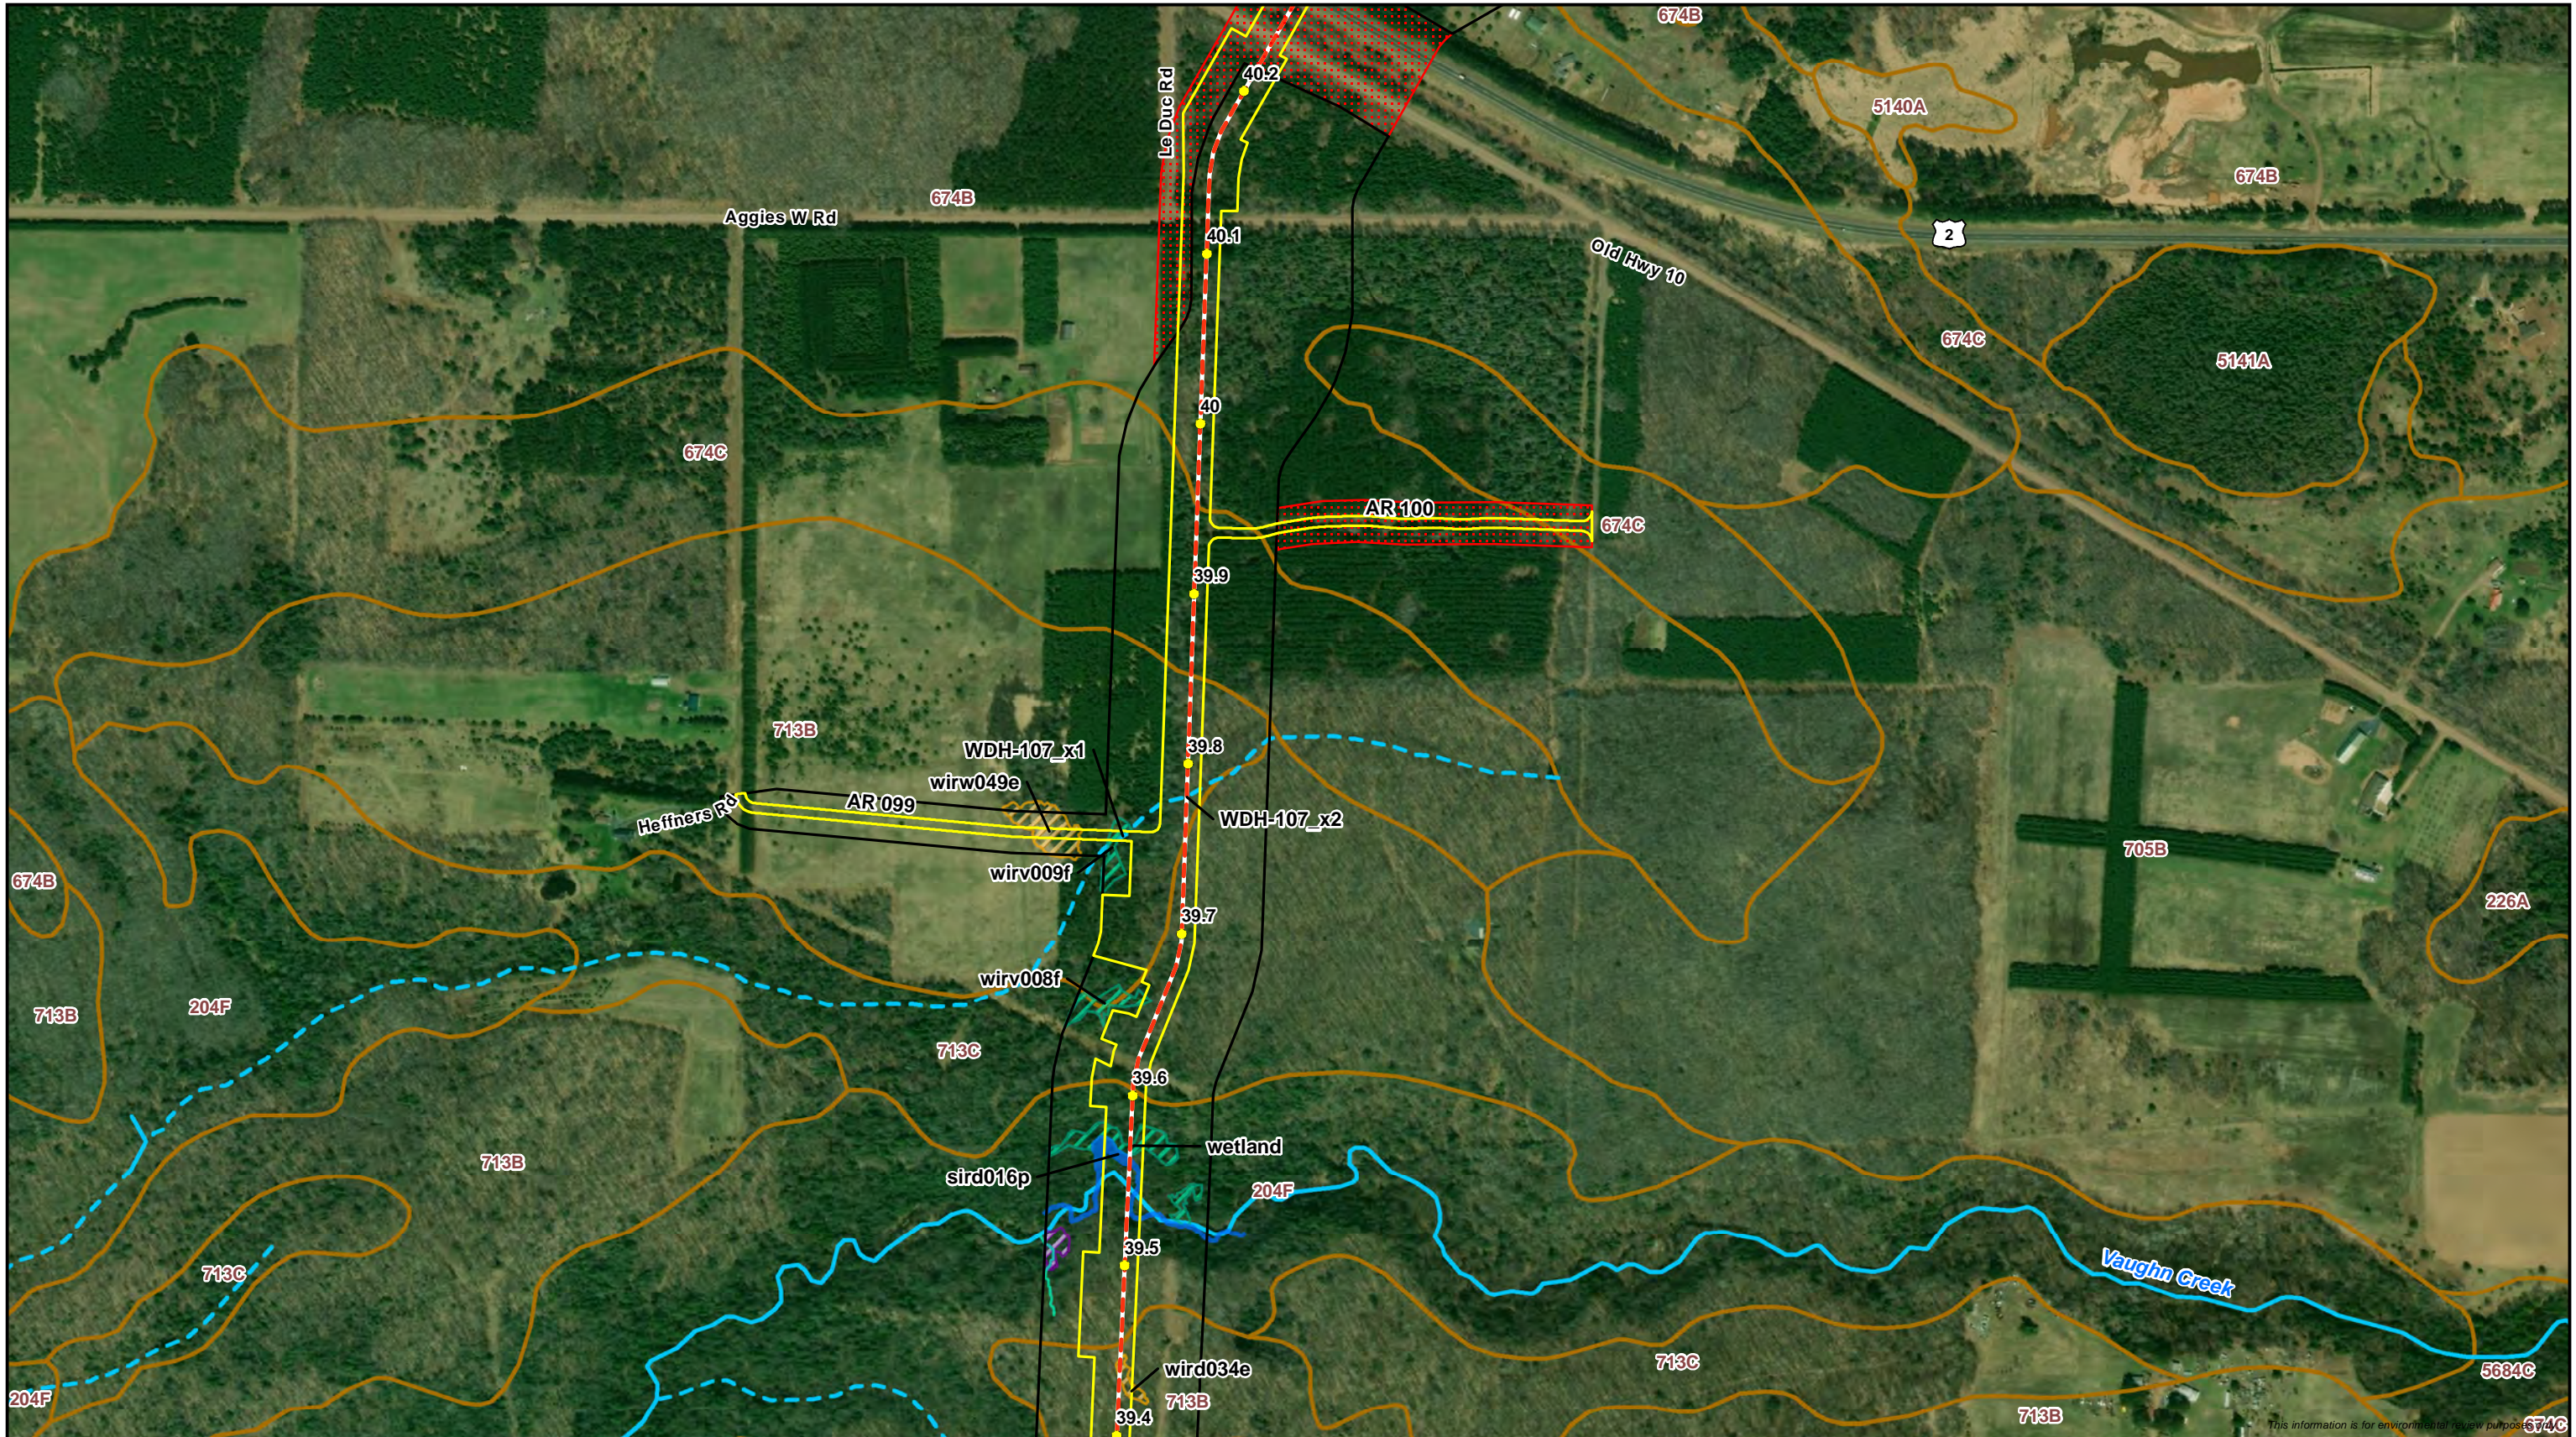


<ul style="list-style-type: none"> ● Milepost Proposed Centerline Proposed Workspace SSURGO Map Unit 	<p>Environmental Survey Status</p> <ul style="list-style-type: none"> Survey Complete Survey Needed <p>Wisconsin DNR 24K Hydro</p> <ul style="list-style-type: none"> Perennial Stream/River Intermittent Stream 	<p>Delineated Waterbody</p> <ul style="list-style-type: none"> Perennial Waterbody Intermittent Waterbody Ephemeral Waterbody <p>WI DNR Waterbody</p> <ul style="list-style-type: none"> WI DNR Waterbody 	<p>Delineated Wetland</p> <ul style="list-style-type: none"> WWI Wetland PFO Wetland PSS Wetland PEM Wetland
---	--	---	--




Attachment B
Delineated Wetlands and Waterbodies
Line 5 Wisconsin Segment Relocation Project
 Enbridge Energy, L.P.
 Iron County, Wisconsin


Page 47 of 48



DRAWN BY: R.Cutting

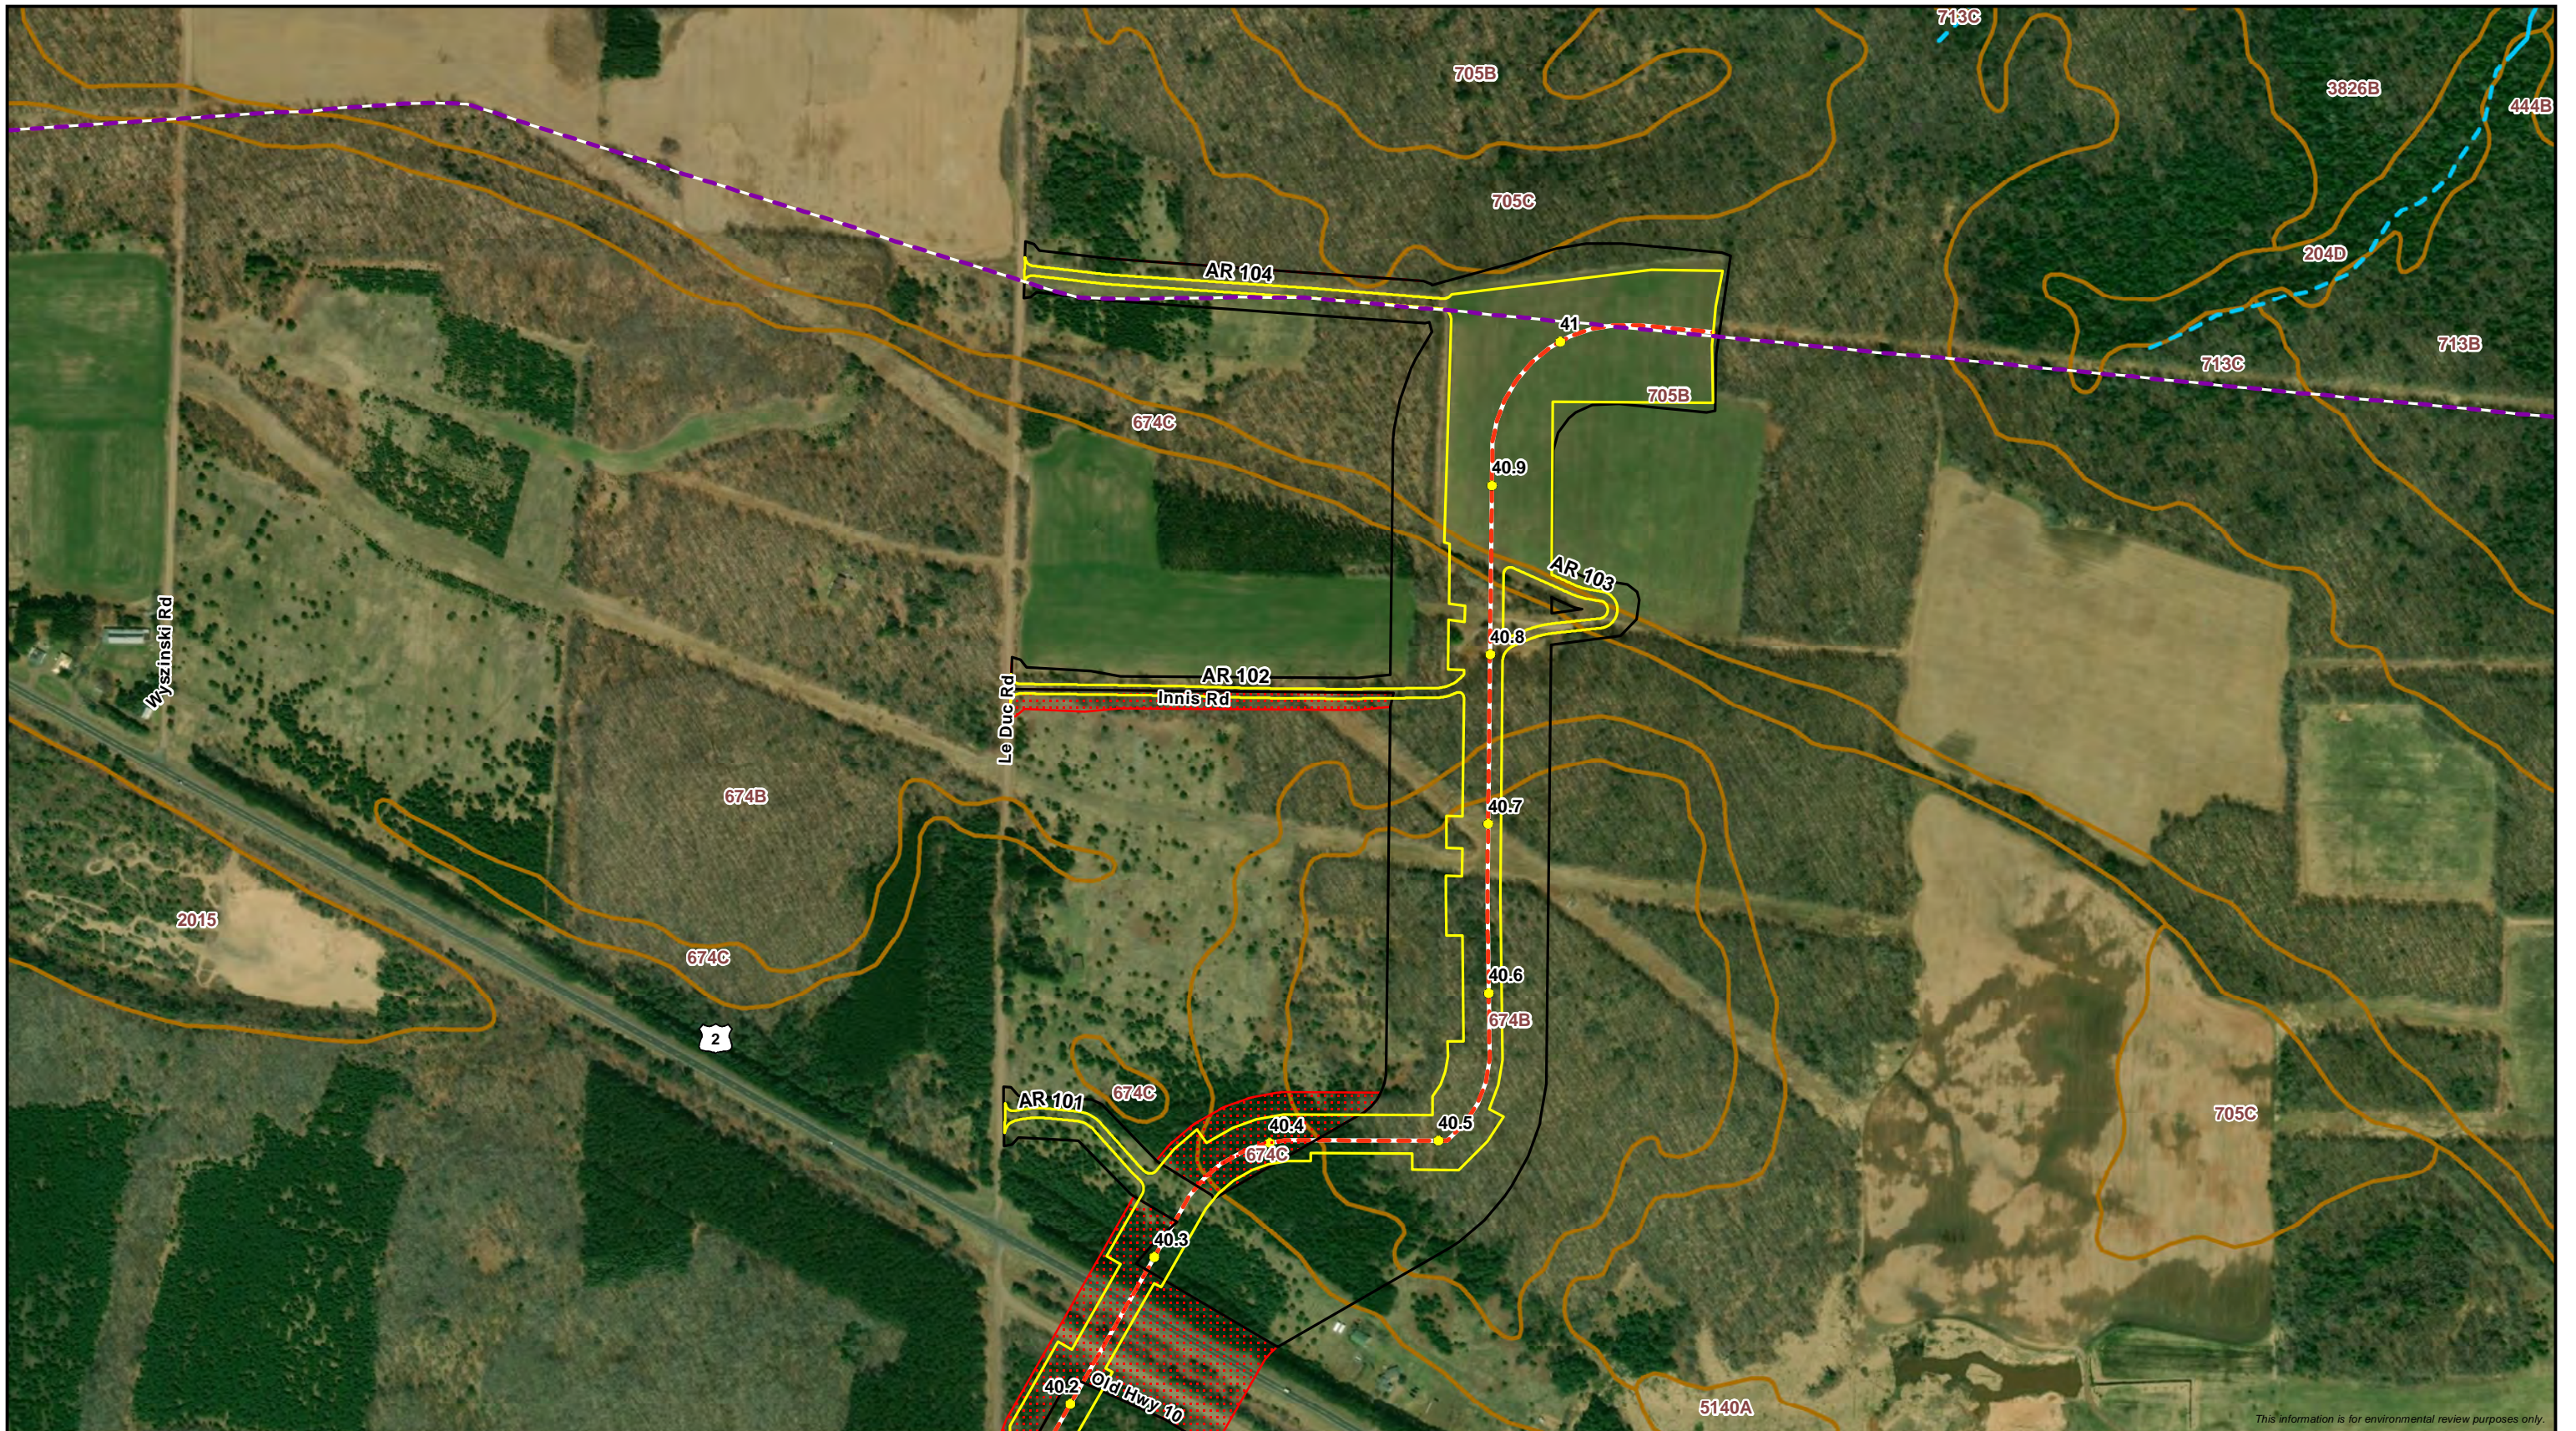

This information is for environmental review purposes only.

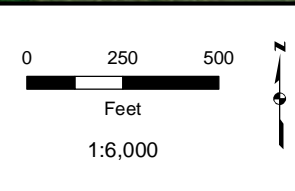

<ul style="list-style-type: none"> ● Milepost — Proposed Centerline — Proposed Workspace — Existing Enbridge Pipeline — SSURGO Map Unit 	<p>Environmental Survey Status</p> <ul style="list-style-type: none"> — Survey Complete — Survey Needed <p>Wisconsin DNR 24K Hydro</p> <ul style="list-style-type: none"> — Perennial Stream/River — Intermittent Stream 	<p>Delineated Waterbody</p> <ul style="list-style-type: none"> — Perennial Waterbody — Intermittent Waterbody — Ephemeral Waterbody <p>WI DNR Waterbody</p> <ul style="list-style-type: none"> — WI DNR Waterbody 	<p>Delineated Wetland</p> <ul style="list-style-type: none"> — PFO Wetland — PSS Wetland — PEM Wetland <p>— WWI Wetland</p>
--	---	--	---



Attachment B
Delineated Wetlands and Waterbodies
Line 5 Wisconsin Segment Relocation Project
 Enbridge Energy, L.P.
 Iron County, Wisconsin

